


COUNTY OF LOS ANGELES  
 MAP OF  
**BOUQUET CANYON ROAD**  
 FROM  
 THE WESTERLY LINE OF LOT -6  
 OF SECTION 20, T.6.N.-R.13.W.  
 TO  
**ELIZABETH LAKE  
 PINE CANYON ROAD**  
 COUNTY SURVEYORS MAP NO. B-2560  
 SCALE:-1 INCH = 100 FT.


JOB NUMBER 007482  
 JOHN A. LAMBIE - COUNTY ENGINEER  
 SURVEYED APRIL - NOVEMBER 1955  
 SURVEYED ON REQUEST OF THE REGIONAL  
 PLANNING COMMISSION UNDER SEC. 78,  
 ORD. 4399, BY LETTER DATED NOV. 30, 1954  
 AND BY BOARD ORDER DATED DEC. 11, 1954.  
 BEARINGS ARE BASED ON THE BEARING OF  
 ELIZABETH LAKE PINE CANYON ROAD PER  
 C.S.B. - 2392-2  
 F.B. 1891 - 5 - 157  
 FIELD WORK BY.....R.L. WILLEY  
 .....W.S. COWHERD  
 OFFICE WORK BY.....C.C. RUBENACKER  
 .....G.D. BAILEY  
 CHECKED BY.....J.A.J.A.  
 Index 64

Map revised to show as shown removed from Master Plan by  
 Amendment No. 586 by R.S. March 15, 1965.

CSB-2560  
 A10FA3

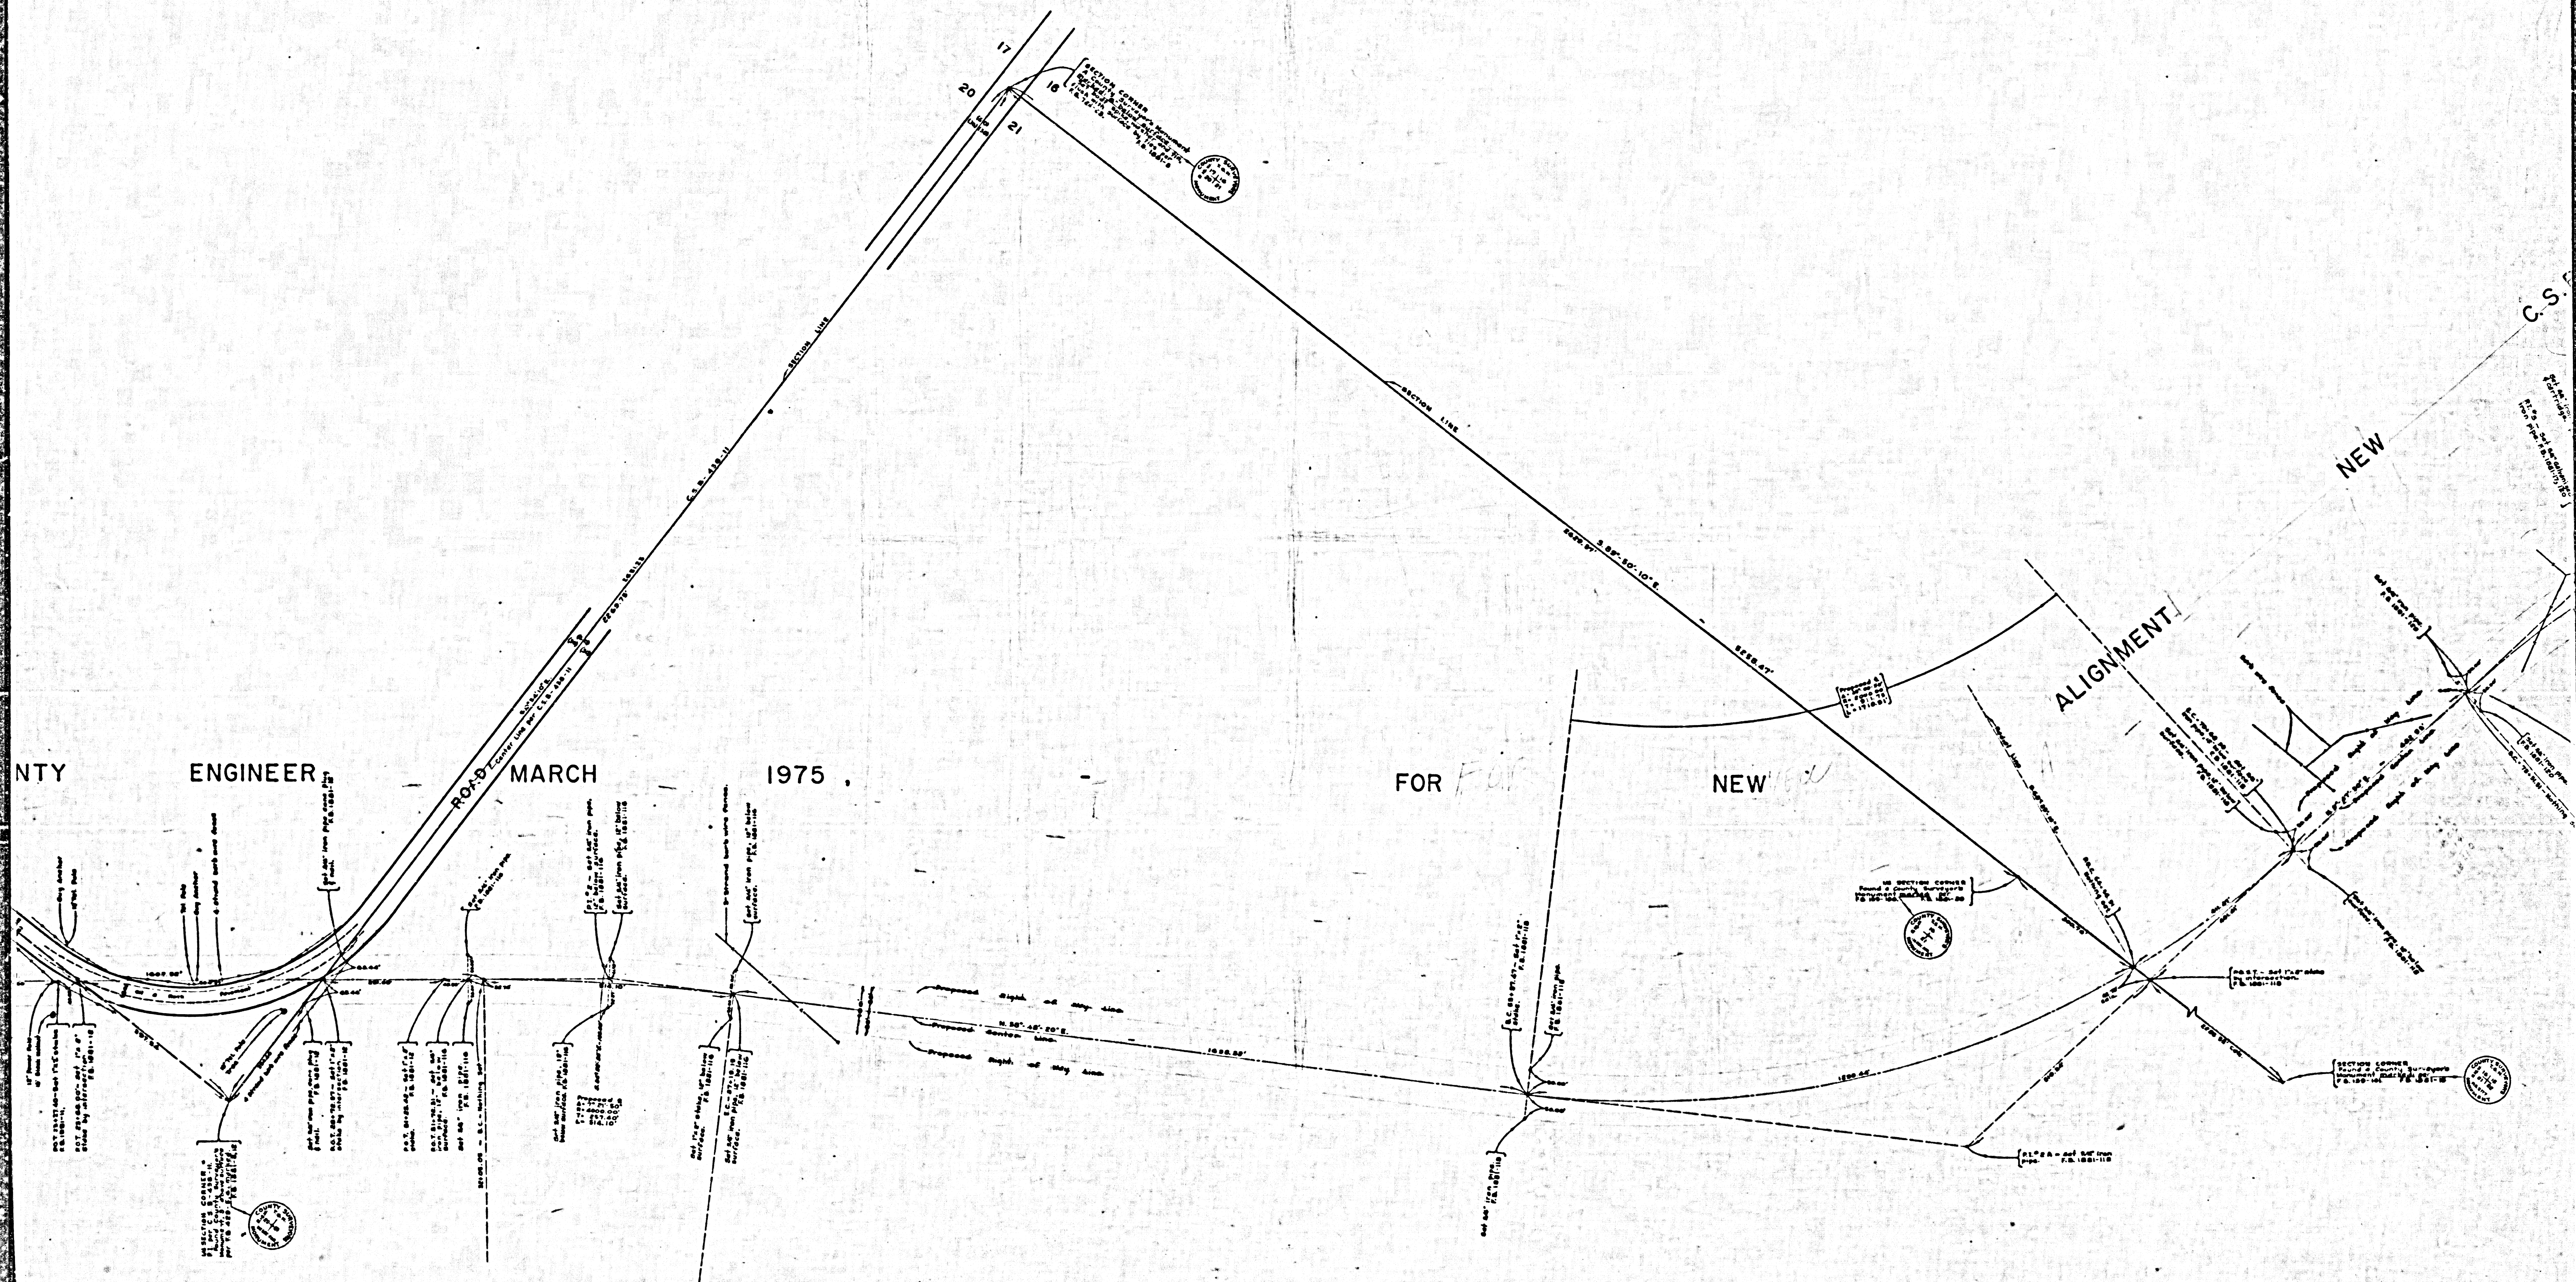

CSB-2560  
 A20FA3

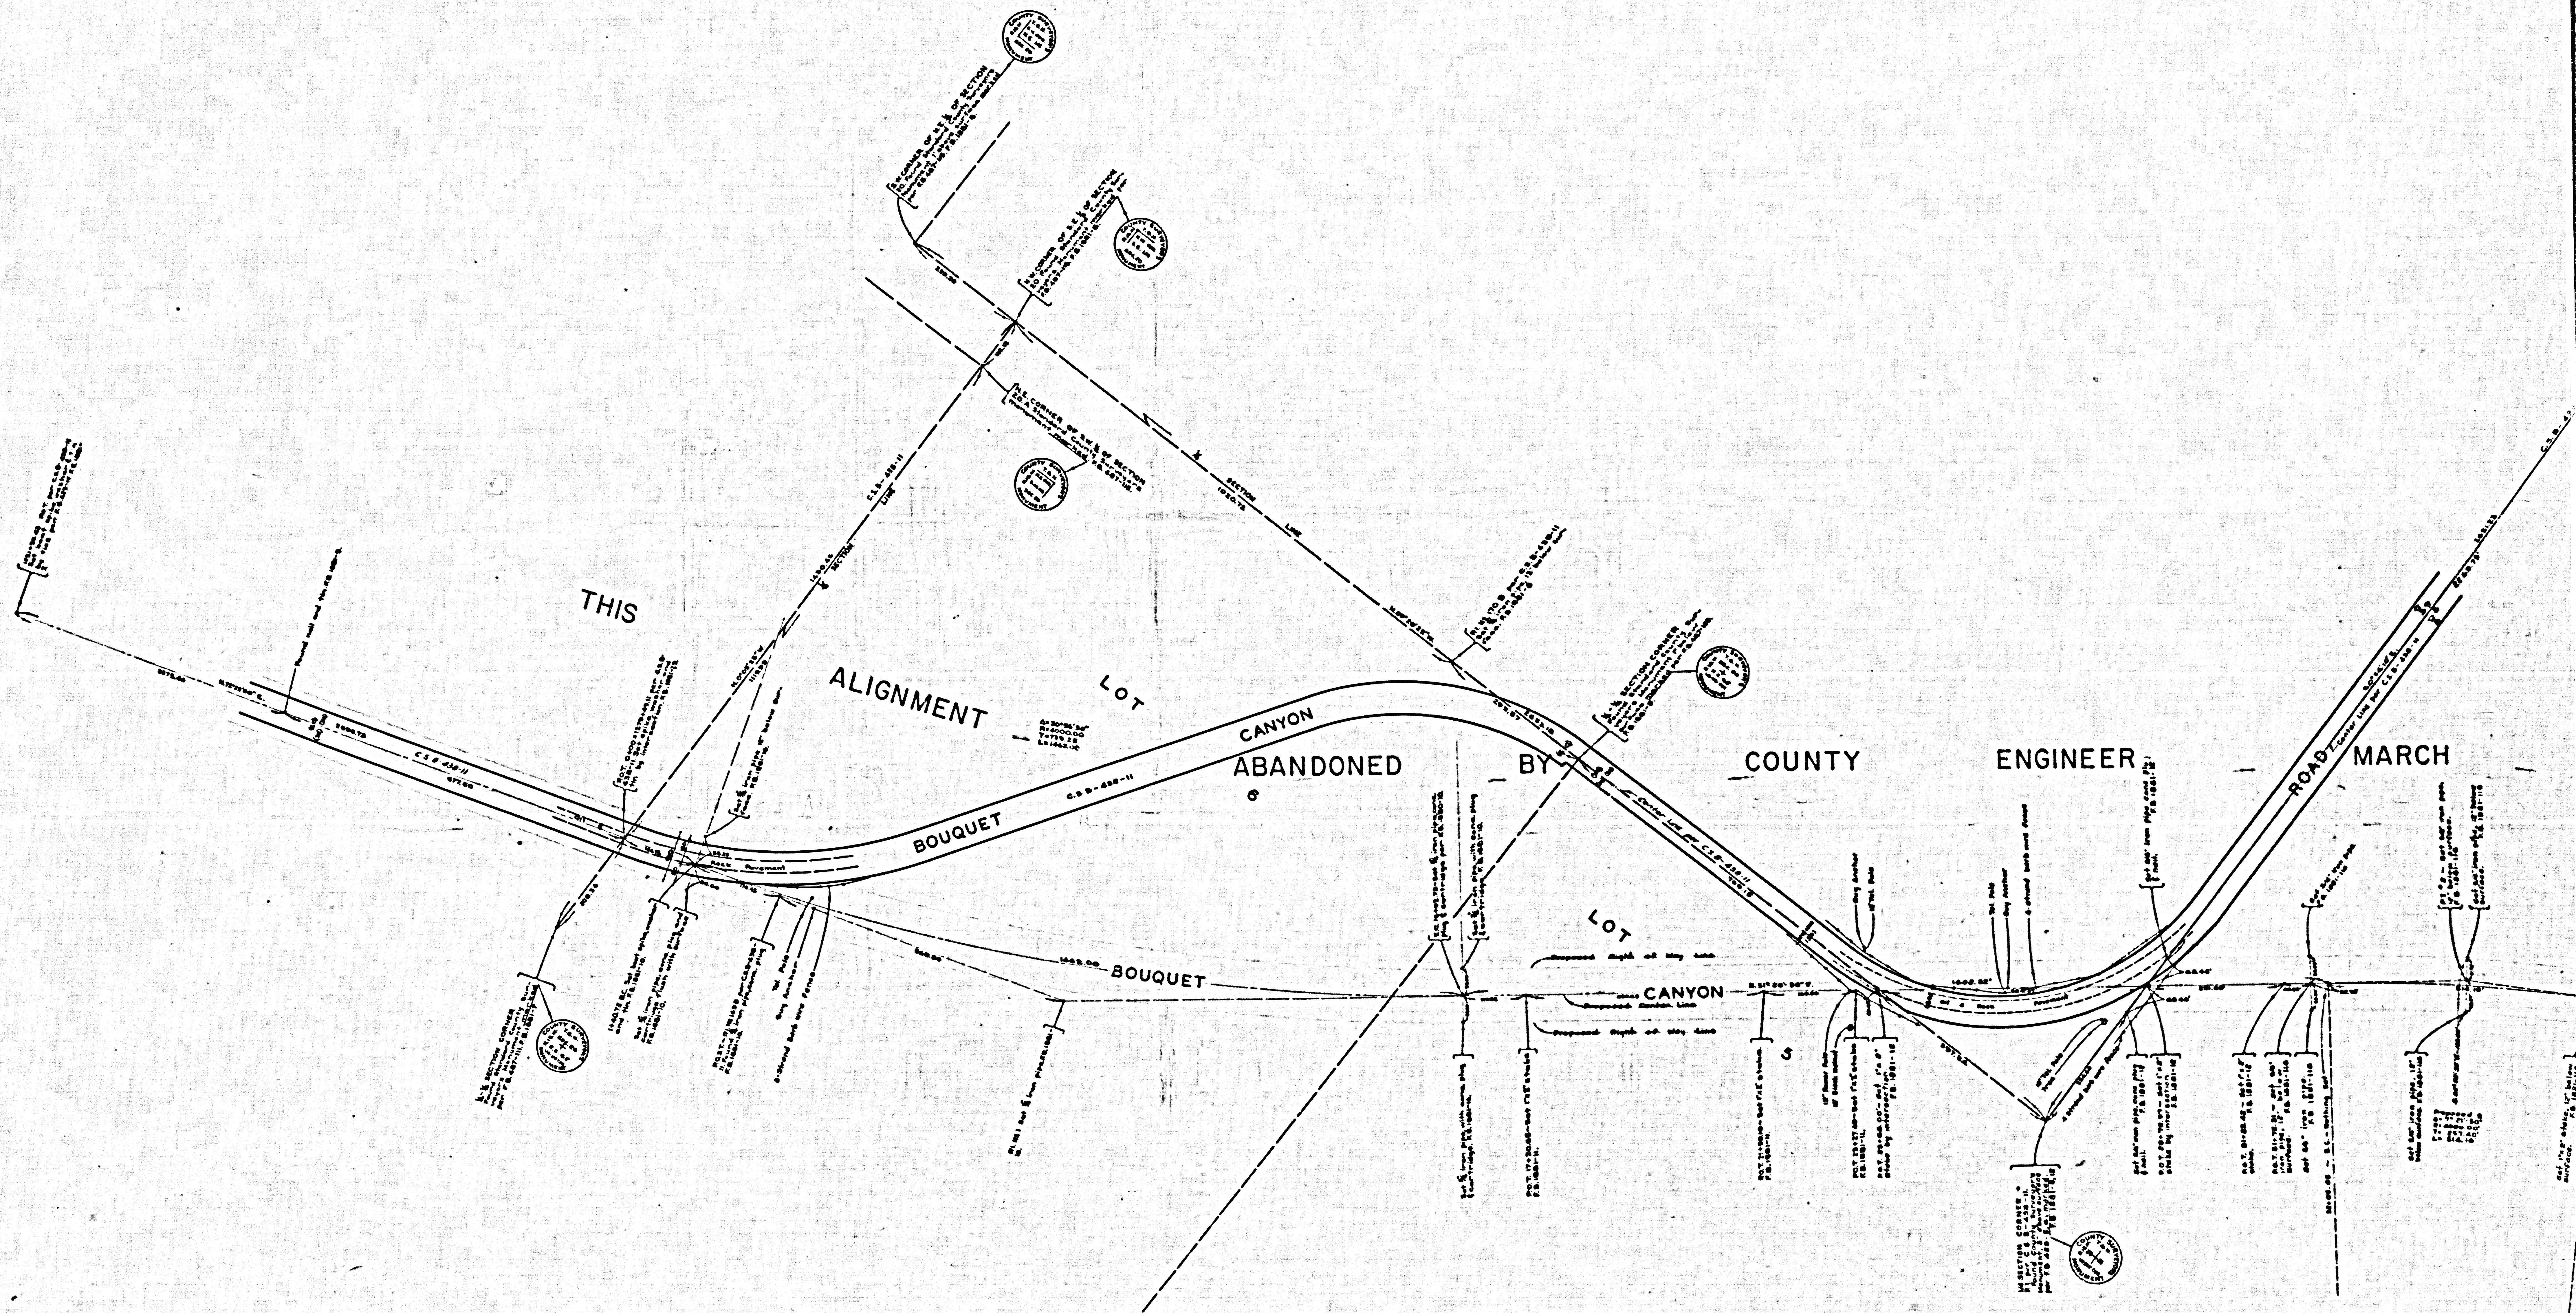

CSB-2560  
 A30FA 3