


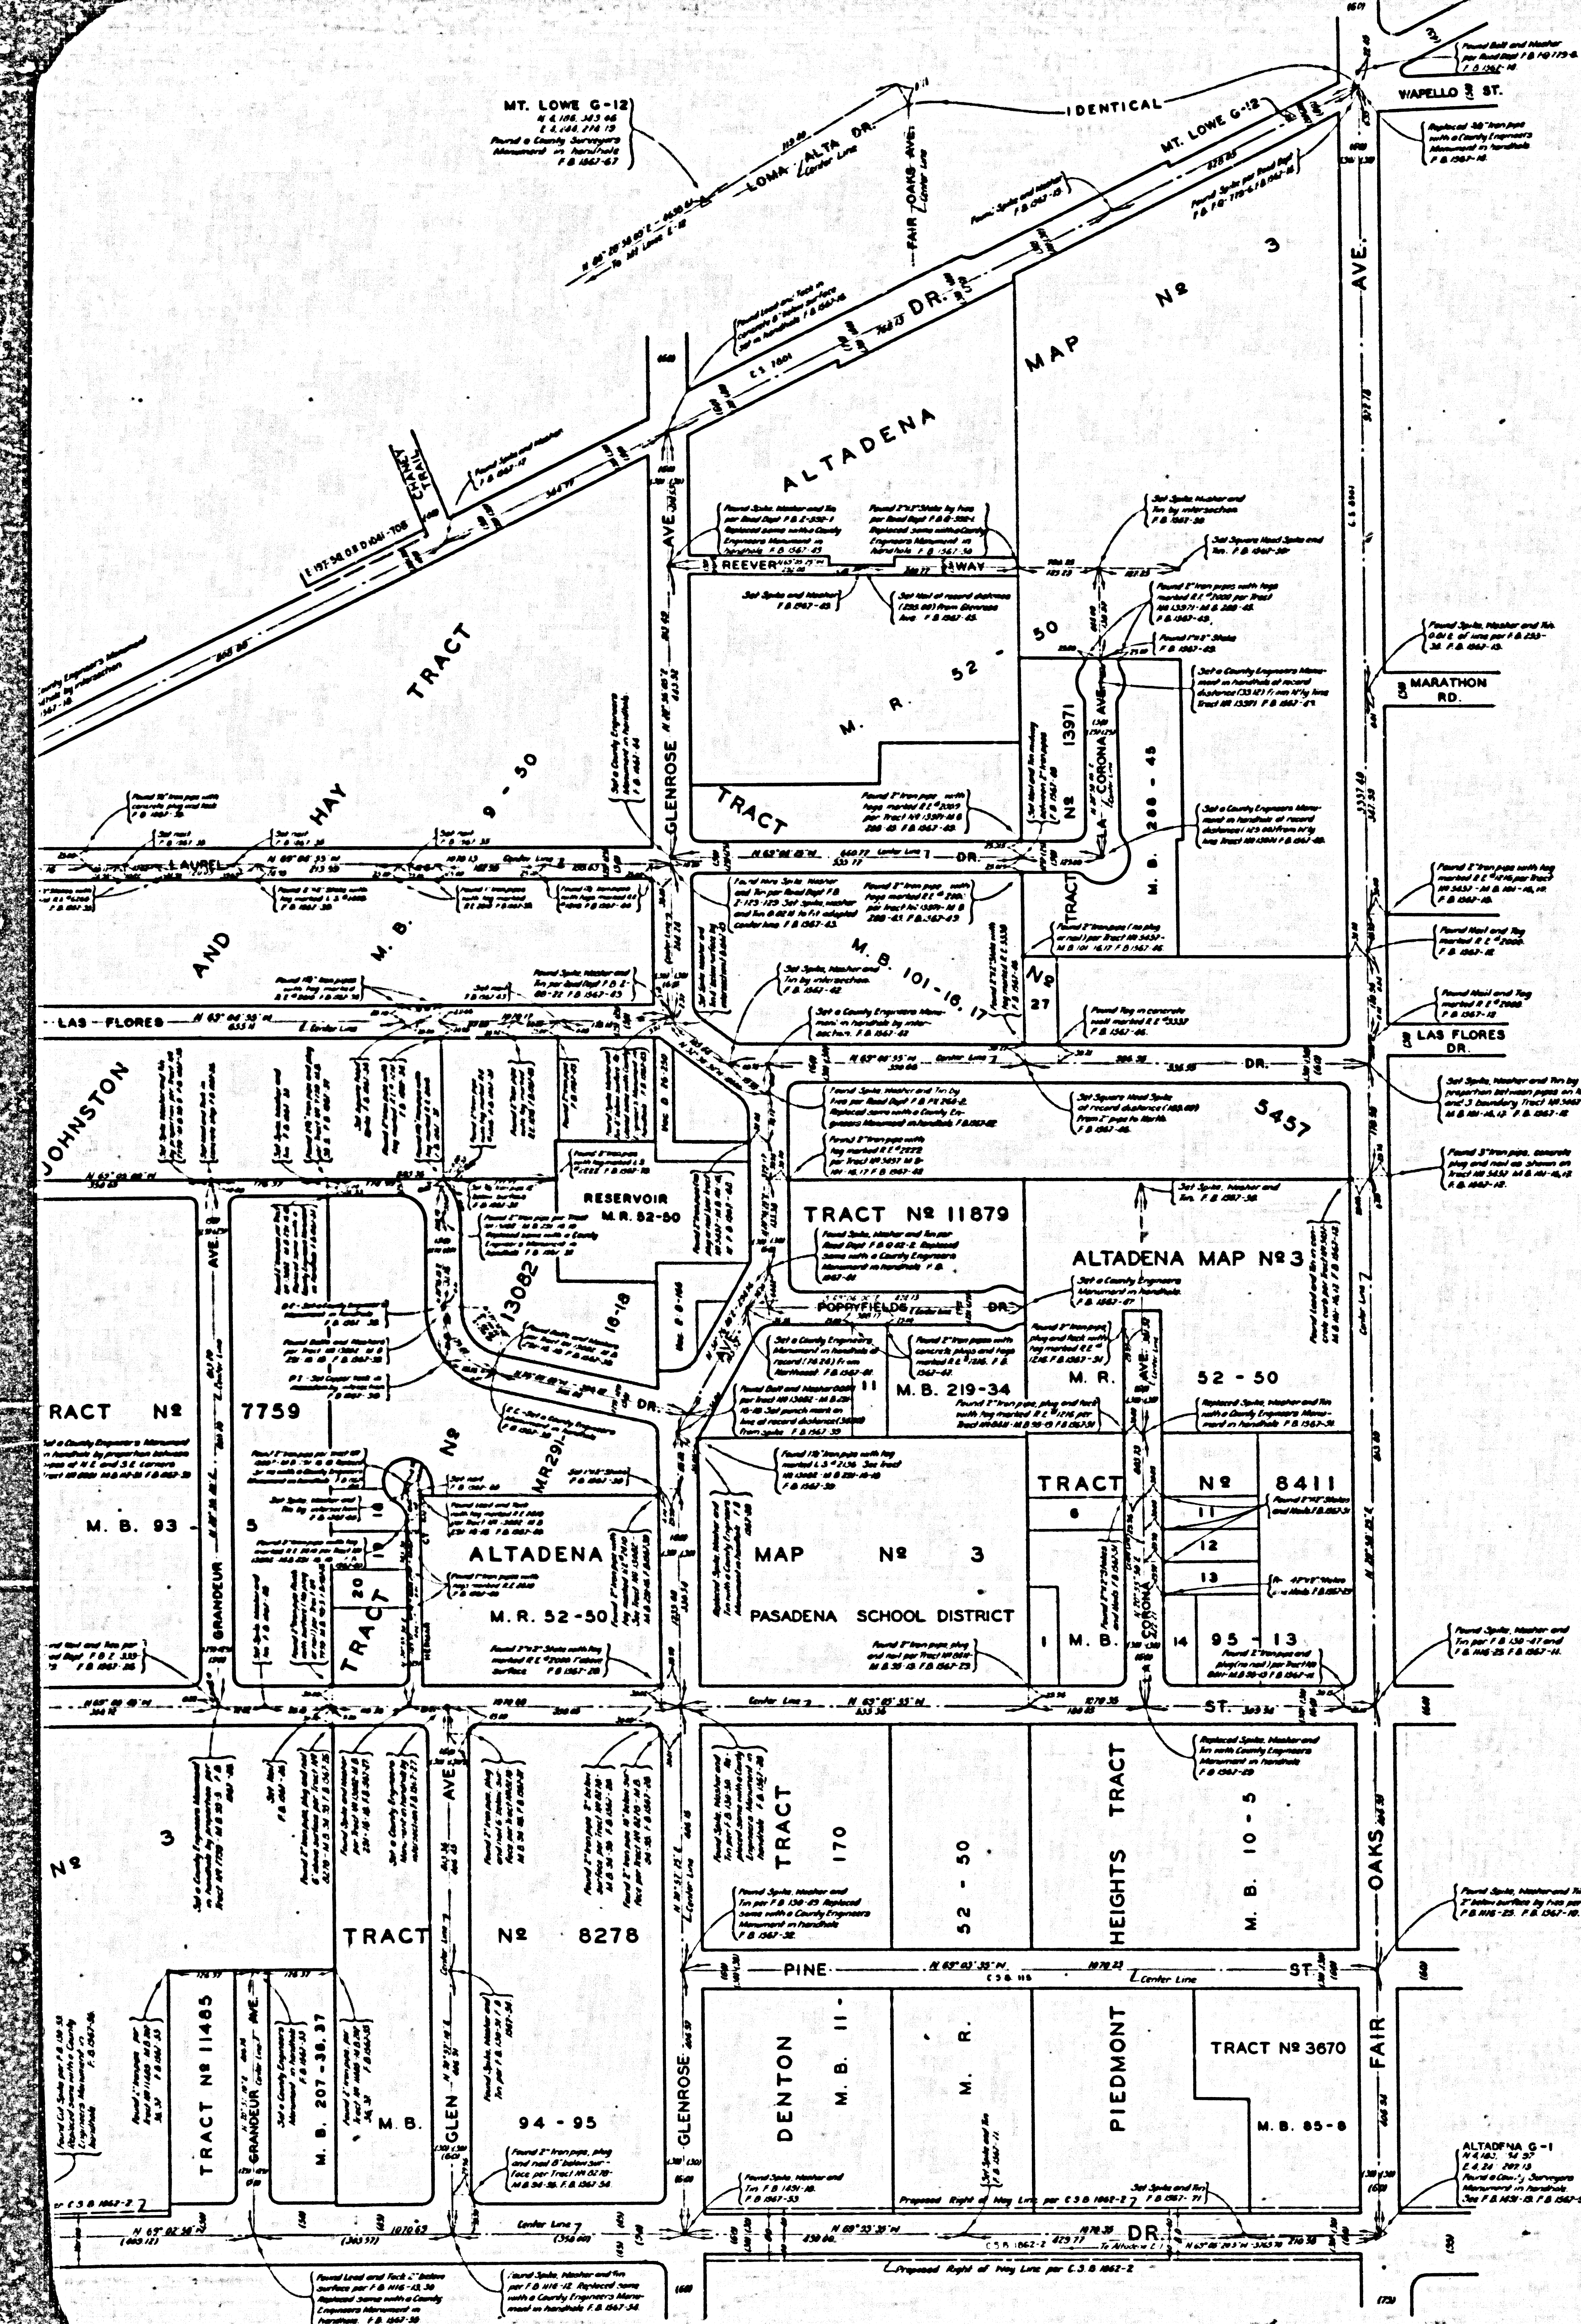

COUNTY OF LOS ANGELES
 MAP OF
**STREETS IN THE GRANDEUR AVENUE
 SANITARY SEWER DISTRICT**
 COUNTY SURVEYORS MAP NO B-2573
 SCALE 1 INCH 100 FT.

JOB NUMBER 030300

JOHN A. LAMBIE - COUNTY ENGINEER
 SURVEYED FEB.-JUNE 1950; AUG.-SEPT. 1950

SURVEYED ON REQUEST OF THE COUNTY
 ENGINEER UNDER SEC. 76, ORD. 4099
 BY LETTER DATED JUNE 3, 1942

BEARINGS ARE BASED ON THE CALIFORNIA
 COORDINATE SYSTEM ZONE 7, PER ACT 8351
 GENERAL LAWS SEE C.S. 9423

P.B. 1567-B-73


FIELD WORK BY.....J. J. LANIGAN
 OFFICE WORK BY.....C. W. COX
 CHECKED BY.....S. H. MILLER
 C. J. GALLI

THIS SURVEY MADE TO ESTABLISH CENTER LINES
 ON THE STREETS IN THIS AREA PRELIMINARY
 TO CONSTRUCTION OF SEWERS IN THE GRANDEUR
 AVENUE SANITARY SEWER DISTRICT. (C.L. 1224)

ALL STANDARD COUNTY ENGINEER'S MONUMENTS
 ARE 8" IRON PIPE SET IN CONCRETE BRASS CAP
 MARKED, UNLESS SHOWN OTHERWISE.

CSB-2573
 A1 OF A2

INDEX 52.
 86

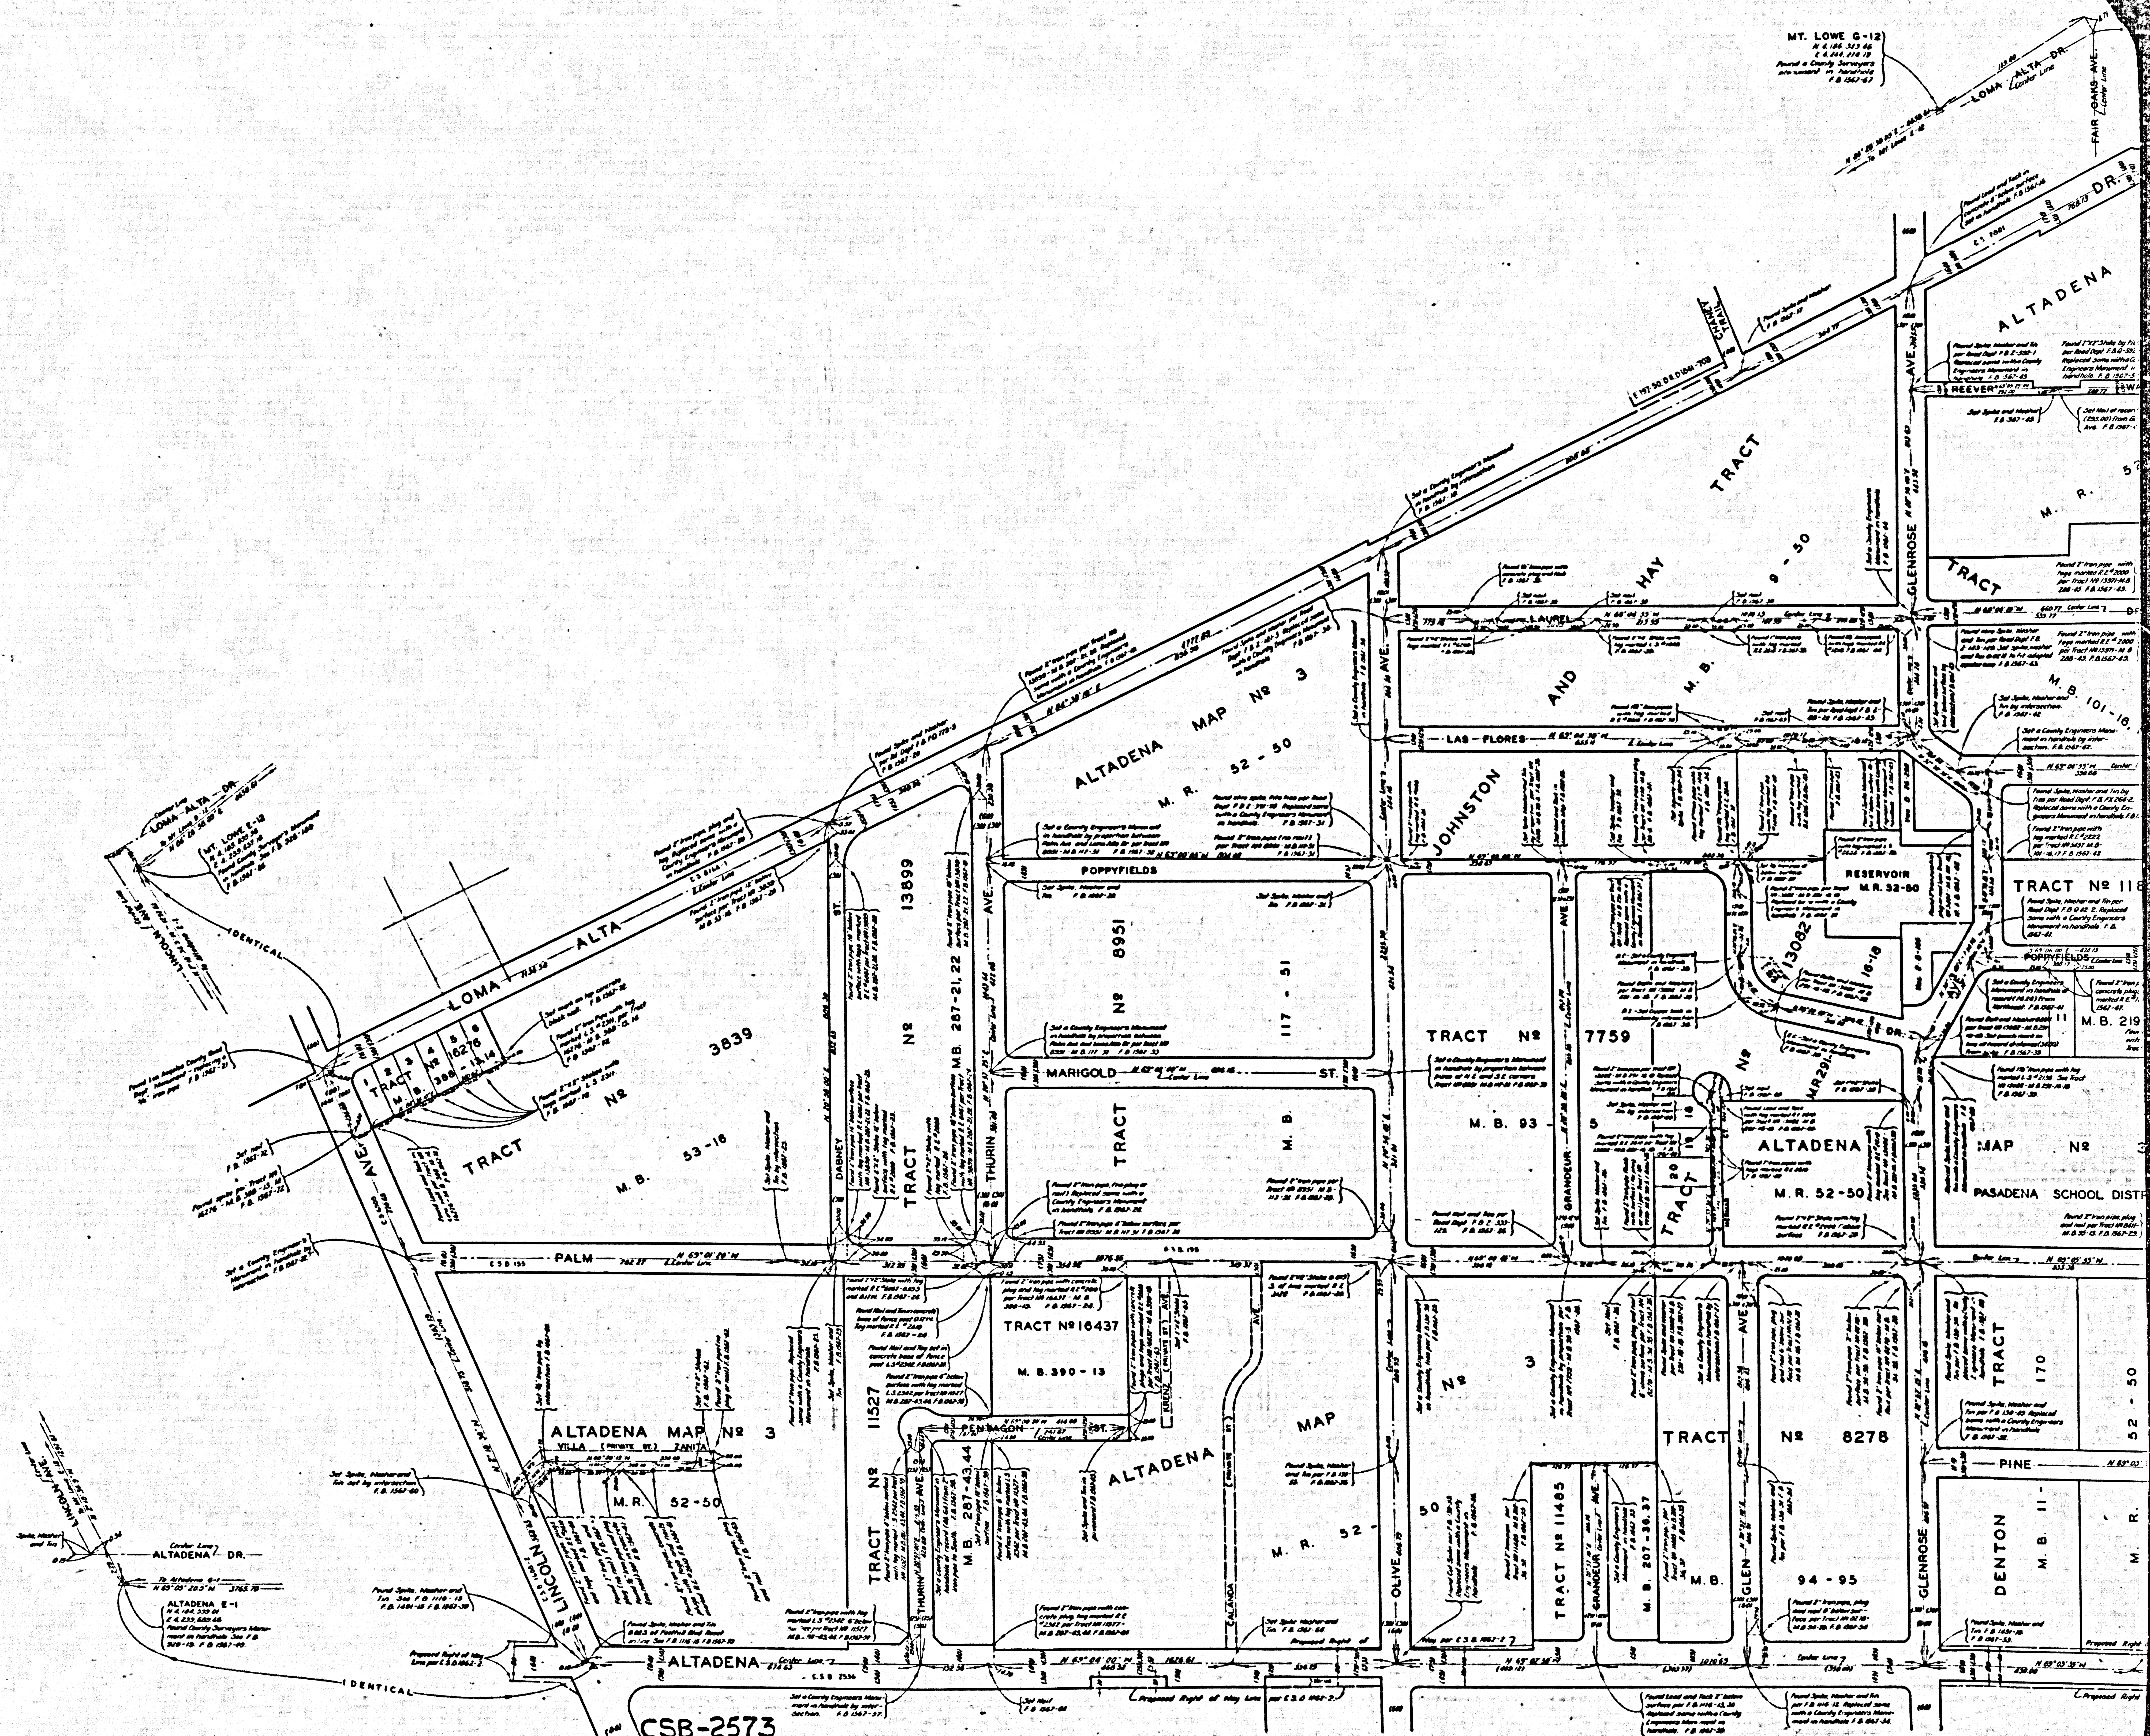

CSB-2573
A20FA2