

COUNTY OF LOS ANGELES
 MAP OF
**LOS ANGELES COUNTY
 FIRE STATION SITE**
 LOS ANGELES COUNTY NO. 73 FIRE STATION NO. 73
 (NEWHALL)
 BEING A PORTION OF LOT 86
 TRACT NO. 5844, M.B. 69-41,42

COUNTY SURVEYORS MAP NO. B-2575
 SCALE: 1 INCH = 50 FT.

JOB NUMBER 0038.35
 JOHN A. LAMBIE-COUNTY ENGINEER
 SURVEYED-MARCH, 1956



SURVEYED ON REQUEST OF THE COUNTY
 ENGINEER UNDER SEC. 79, ORD. 4099
 BY LETTER DATED FEB. 24, 1956

BEARINGS ARE BASED ON THE BEARING
 OF SAN FERNANDO ROAD PER C.S.B. 387

F. B. 2229-5-30
 FIELD WORK BY F.C. HOWARD
 OFFICE WORK BY R.L. GREEN
 CHECKED BY K.R. MIPHERSON
 I.M.N. 249-117

MAP
 NG
 APHY
 H=10 FT.
 F.C. HOWARD
 R.L. GREEN
 MIPHERSON
 5-30

CSB-2575
 A1 OF A2

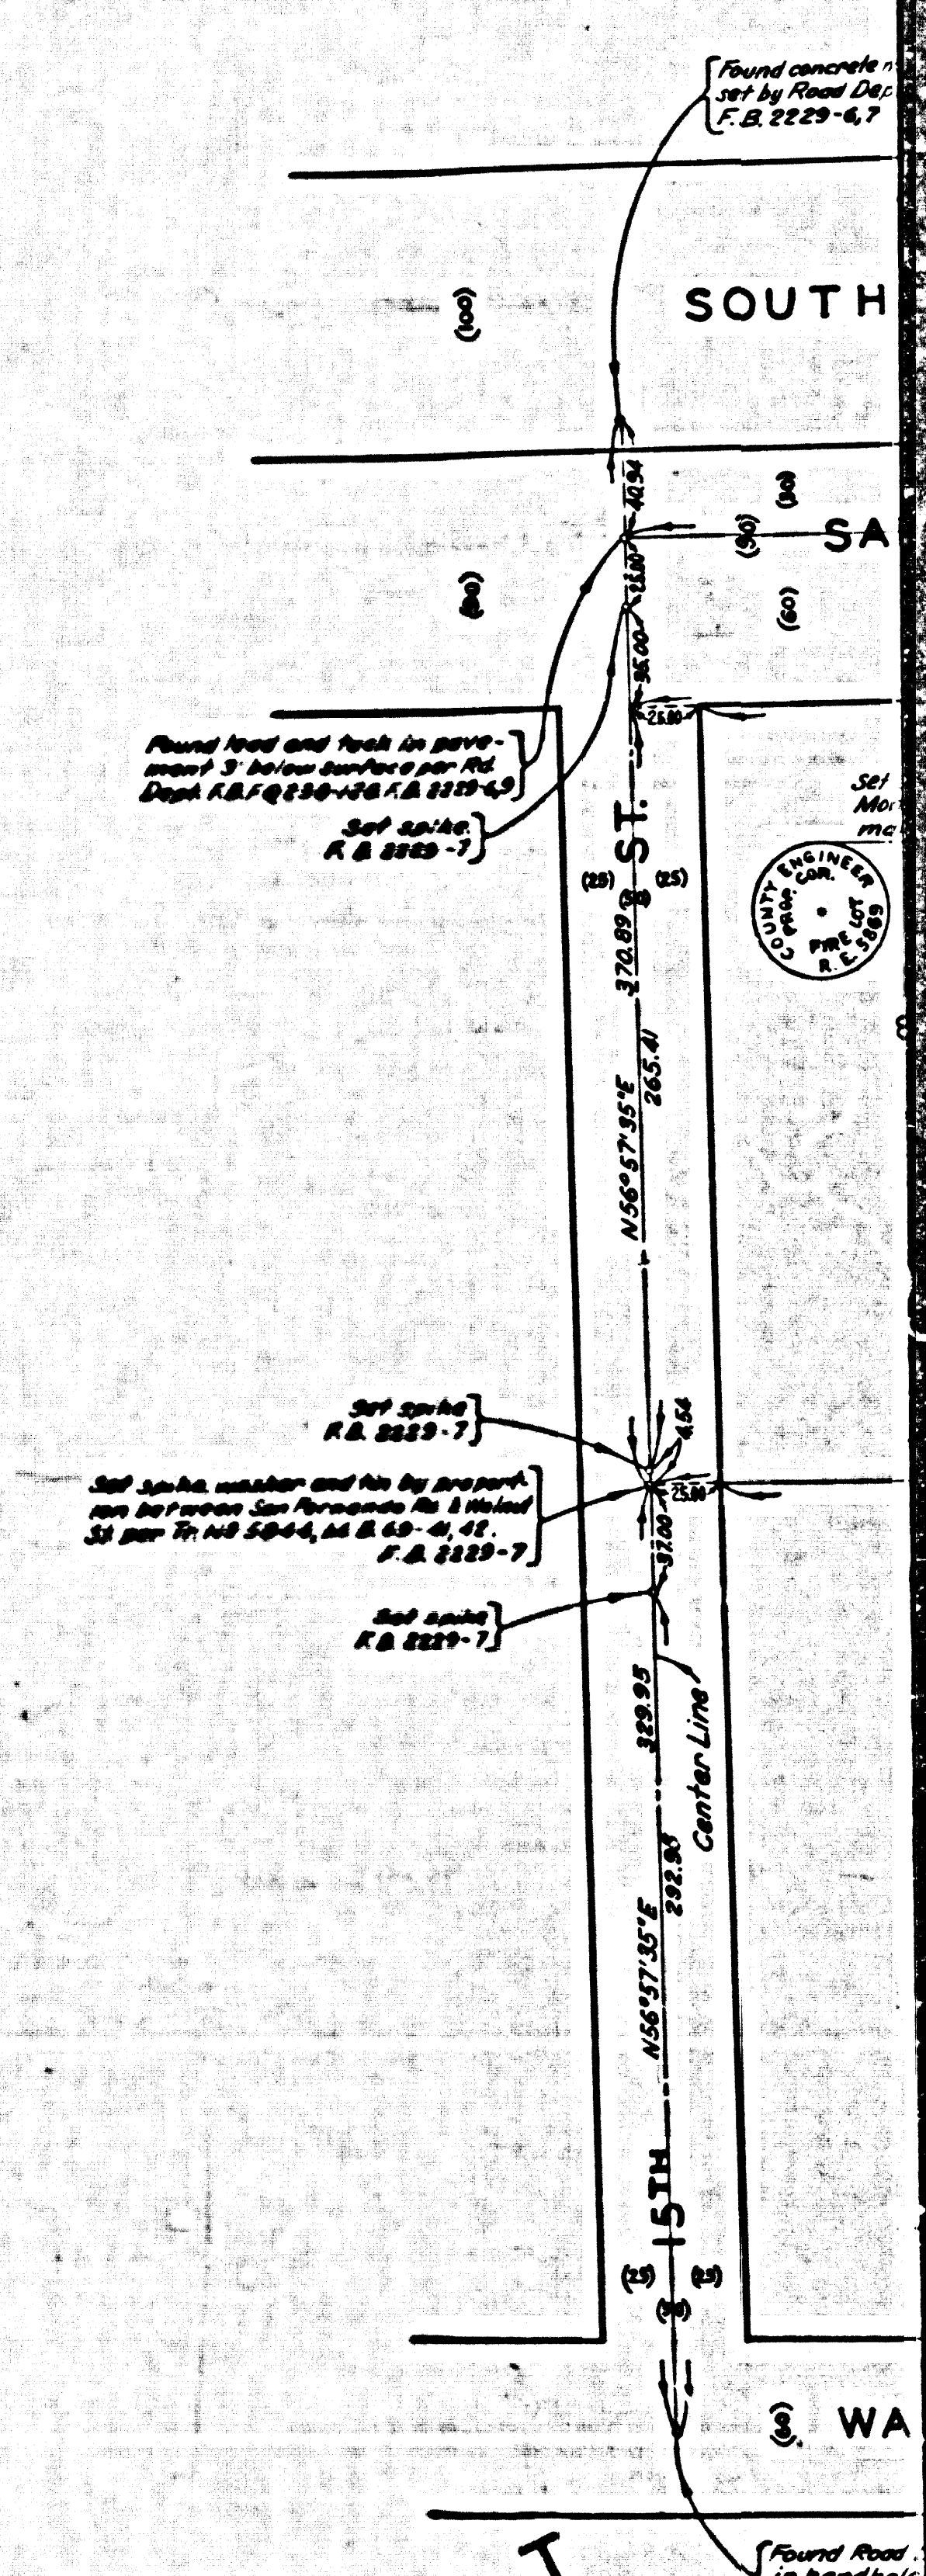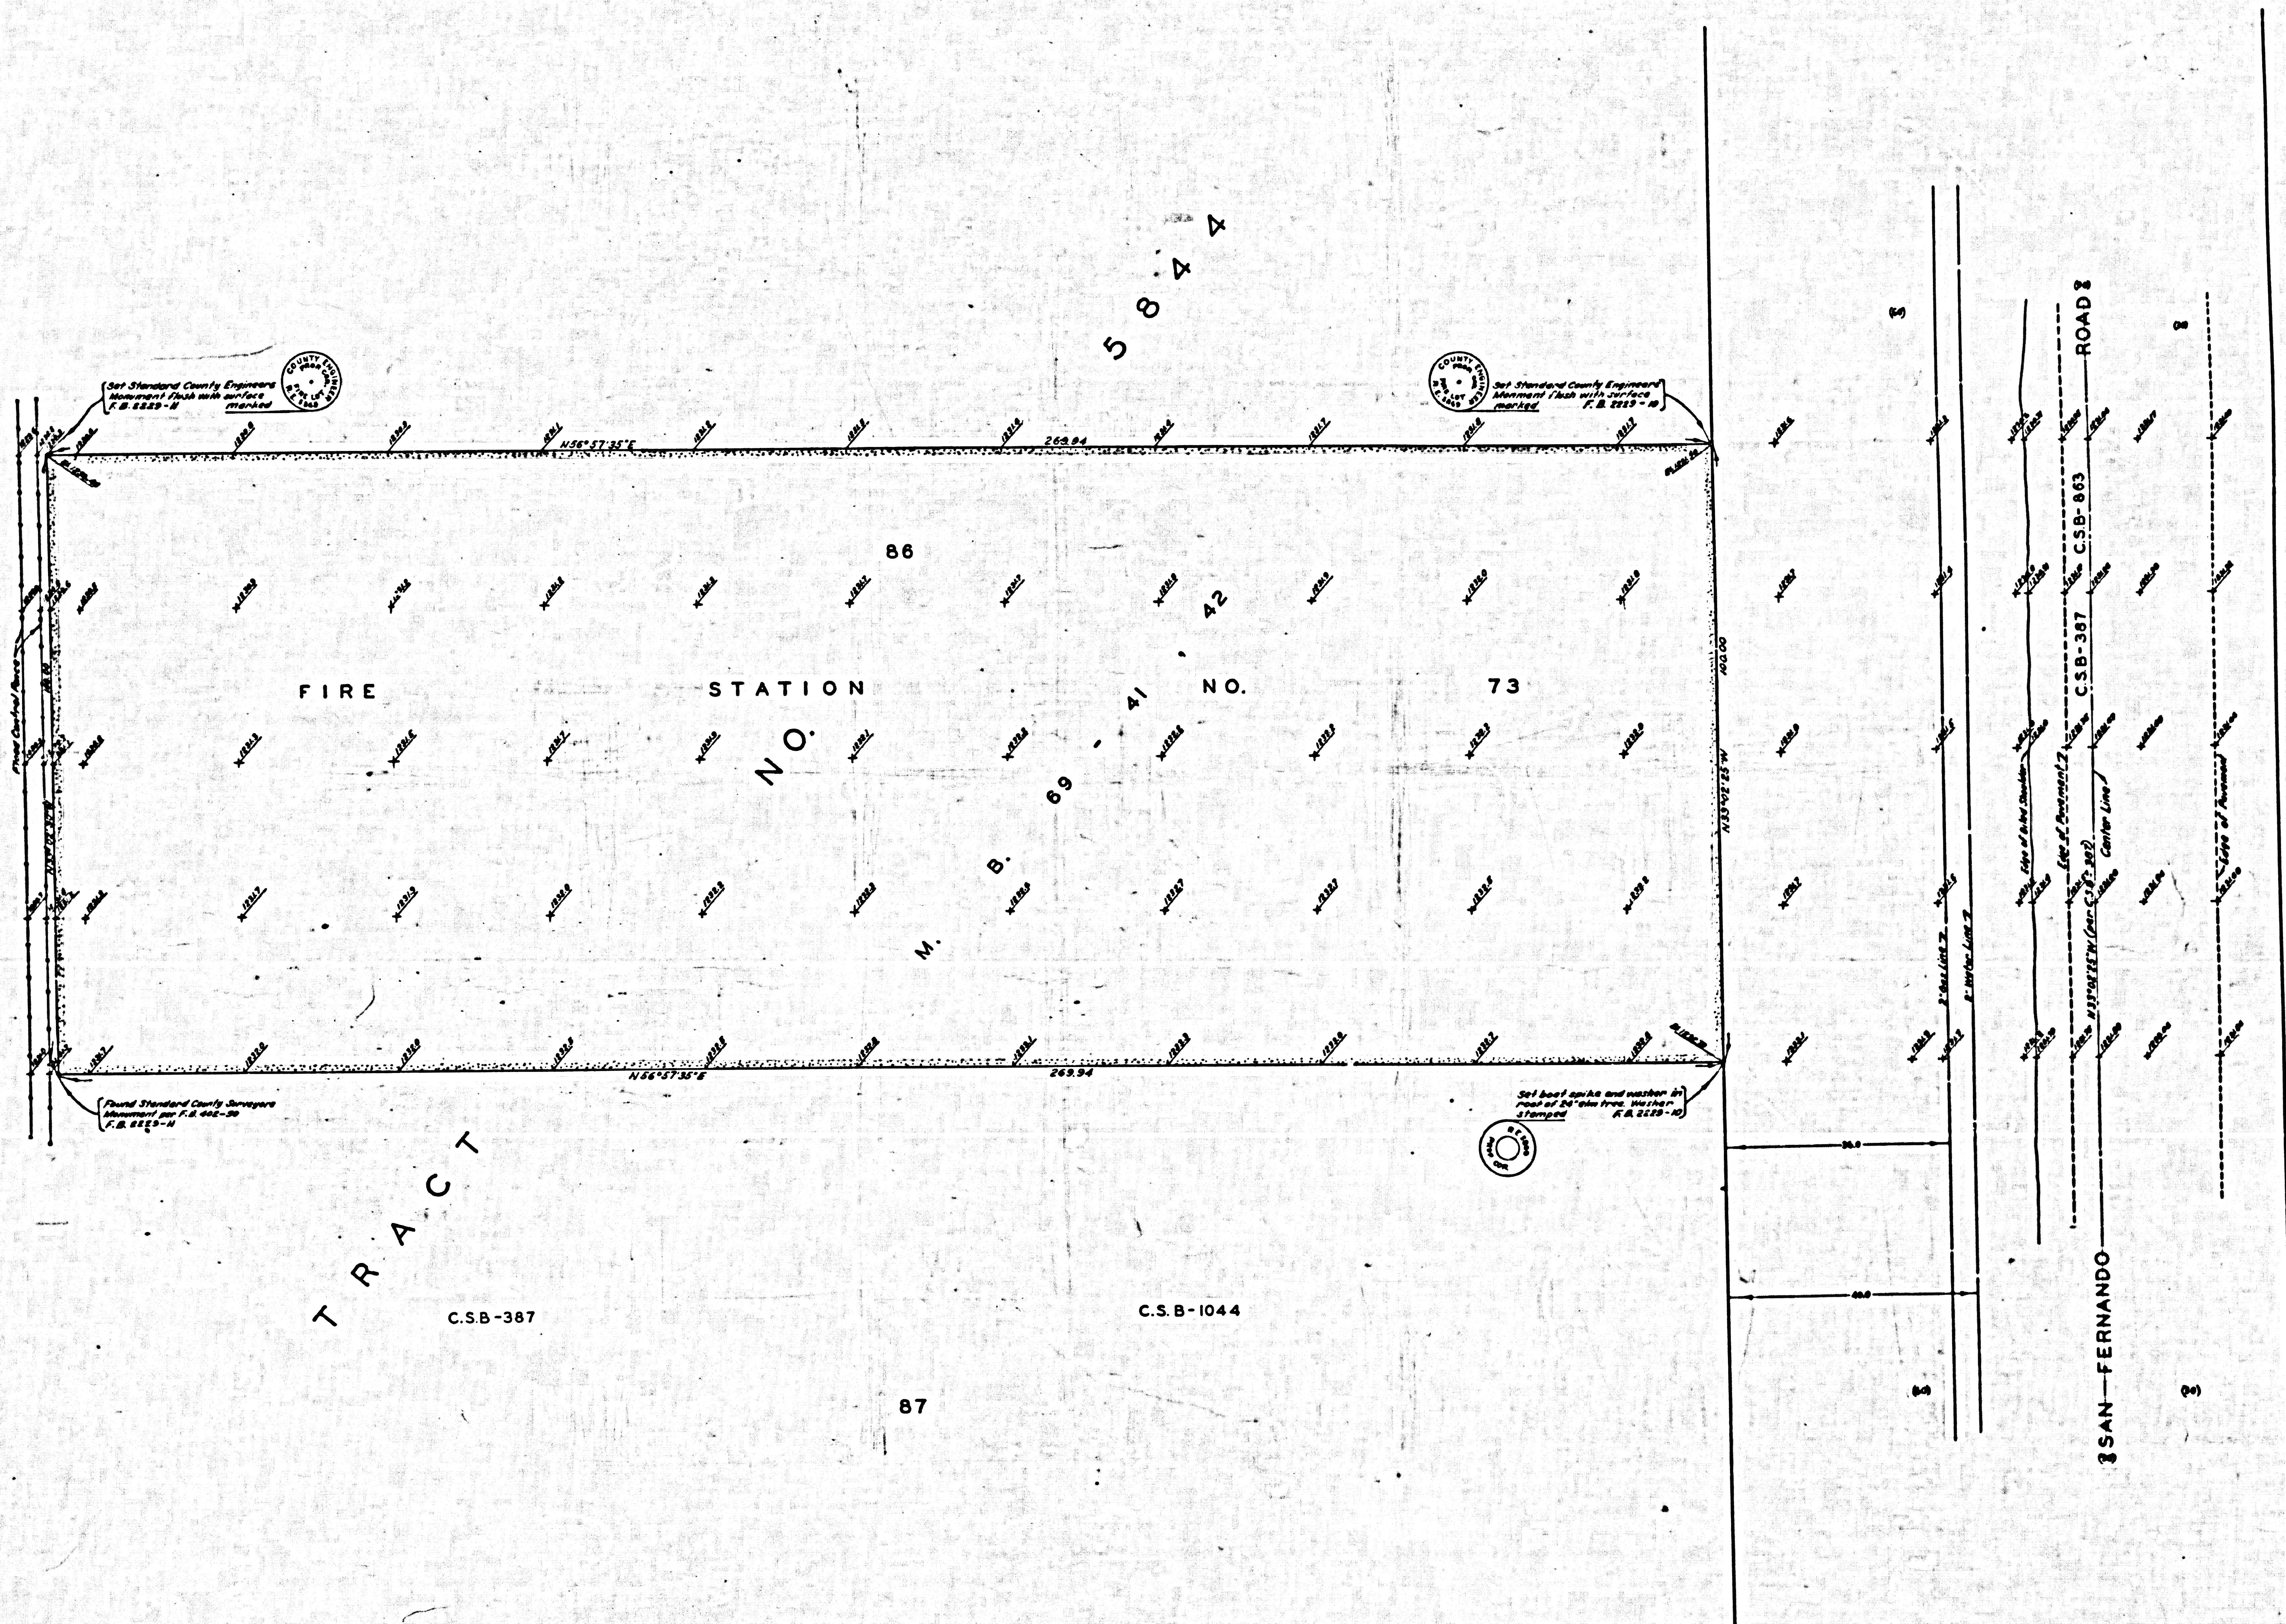

MARGINAL MAP
 SHOWING
 TOPOGRAPHY
 SCALE=1 INCH=10 FT.
 FIELD WORK BY F.C. HOWARD
 OFFICE WORK BY R.L. GREEN
 CHECKED BY R. AMPHEARSON
 F.B. 2222-9-30