



RANCHO FRANCISQUITO
SAN FRANCISCO
P. 1 - 31.32.

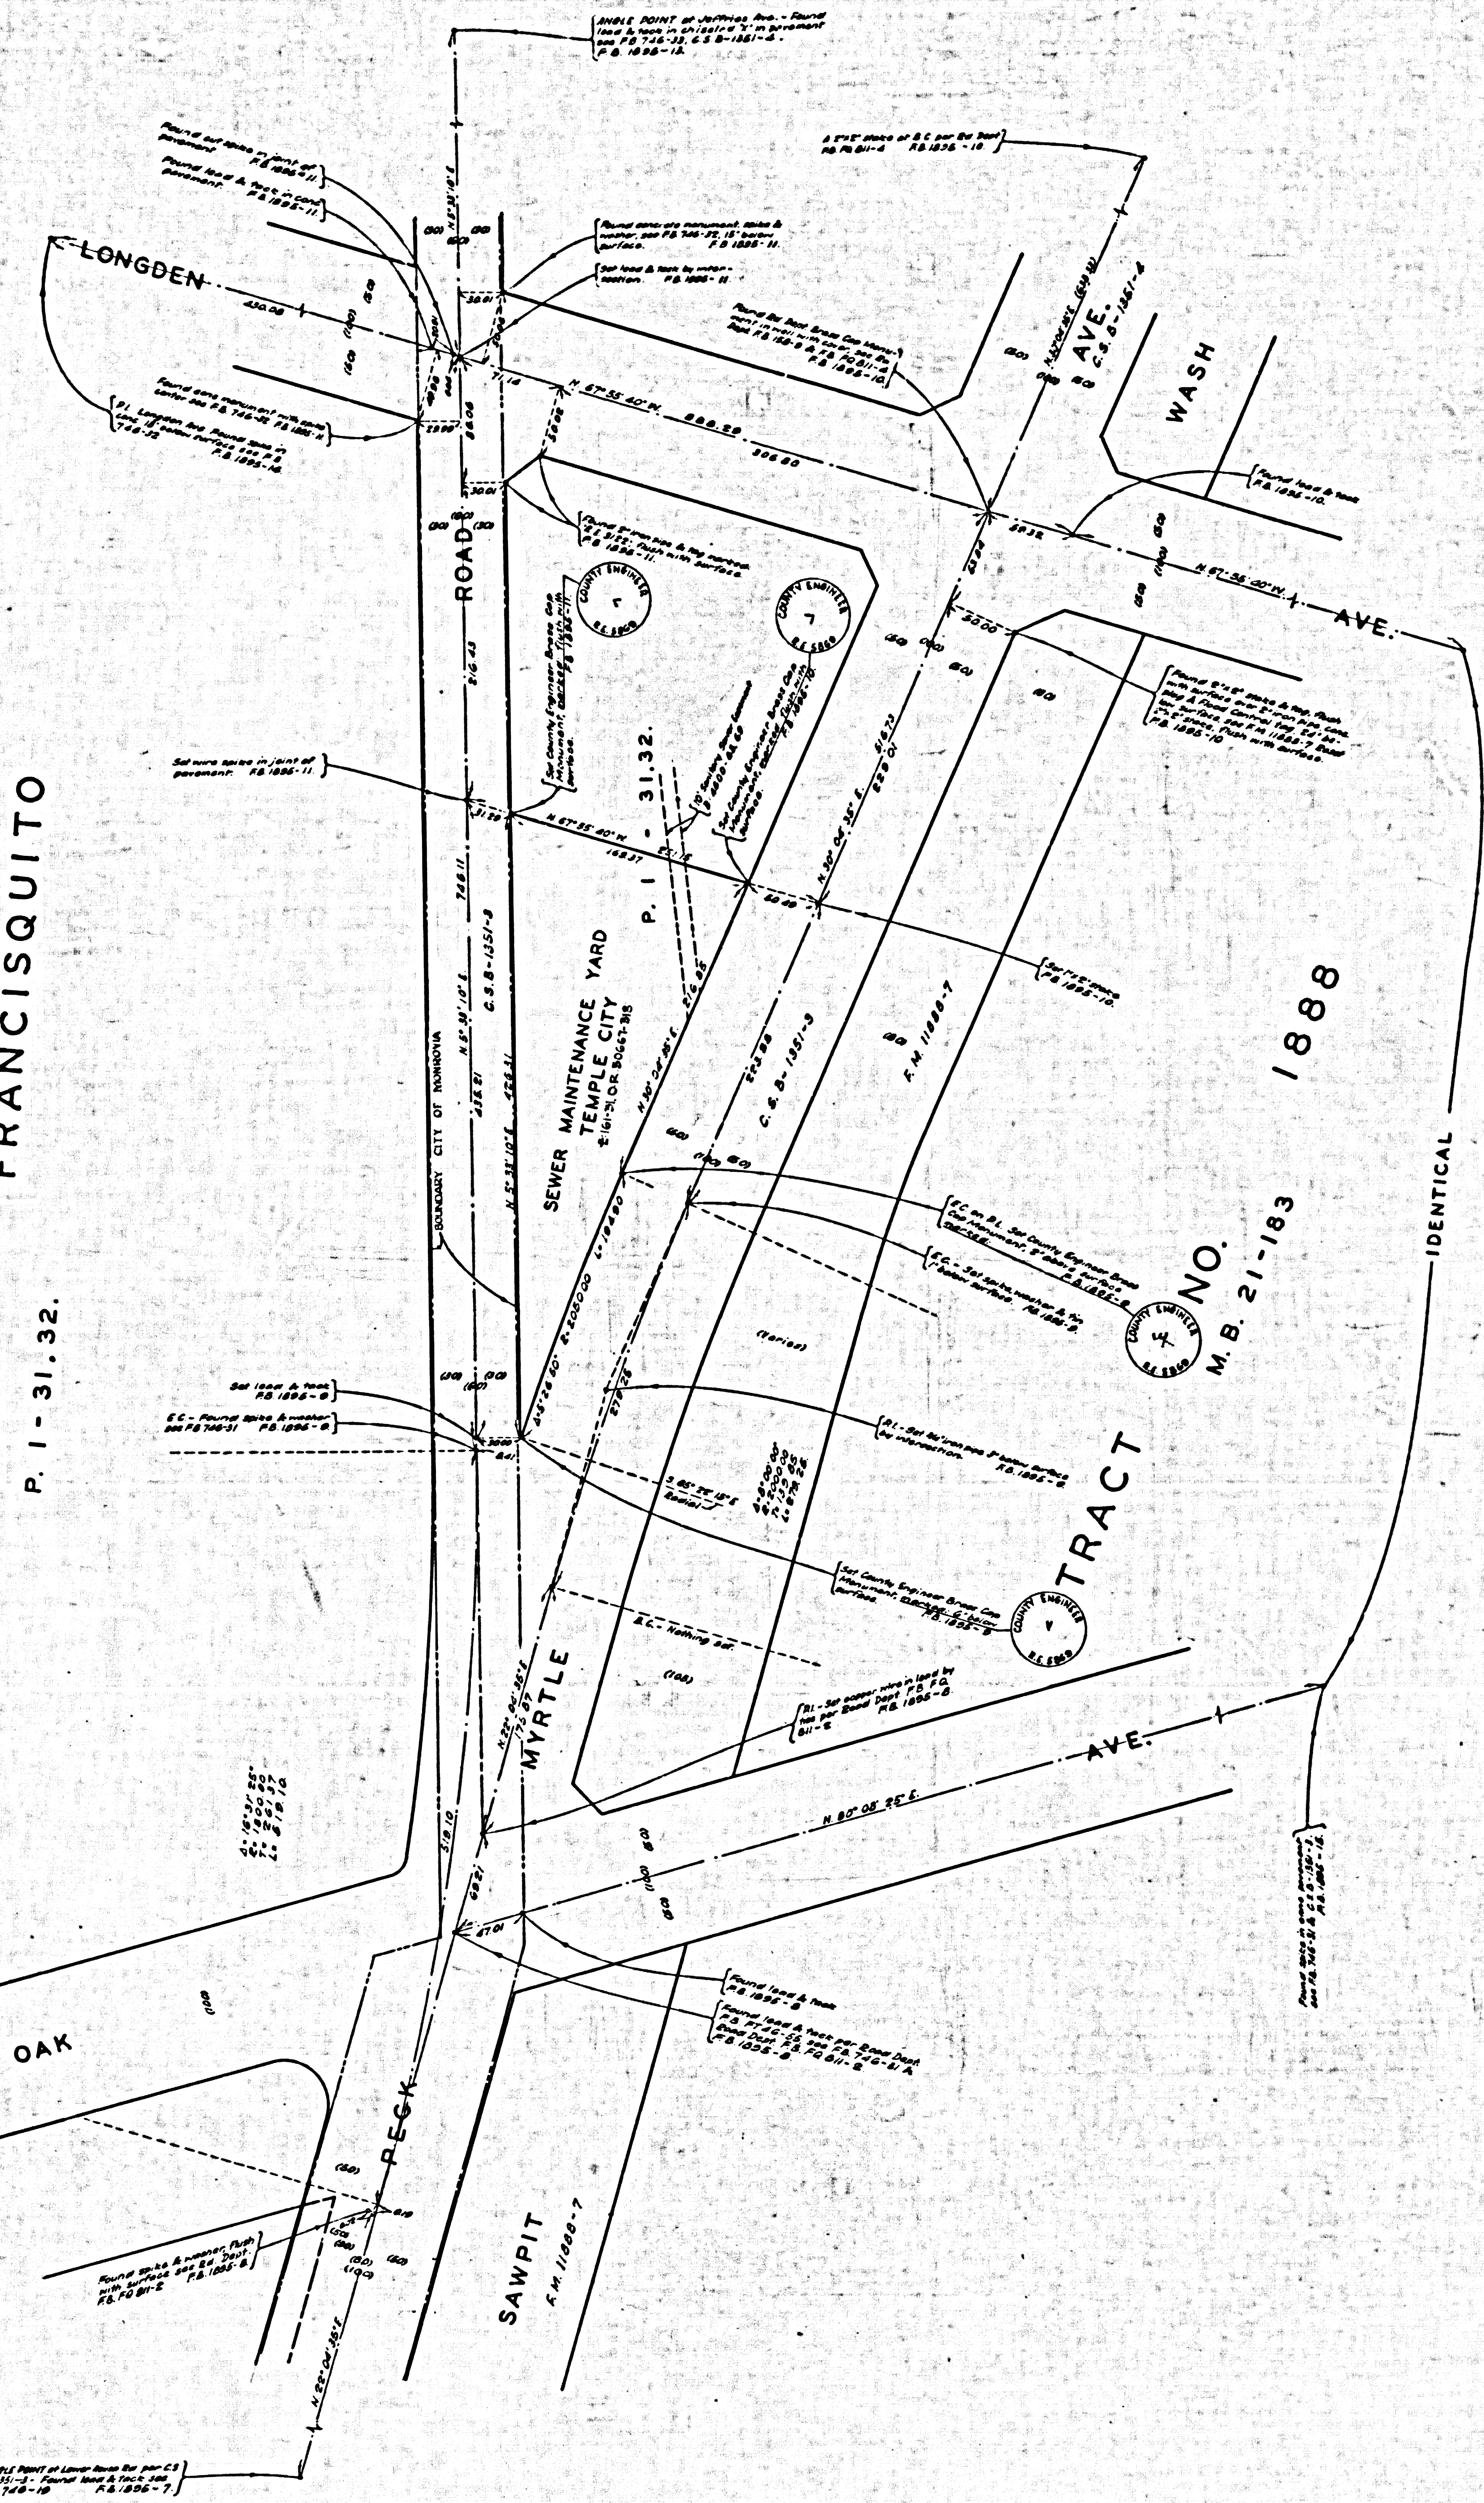


COUNTY OF LOS ANGELES
 MAP OF
**SEWER MAINTENANCE YARD
 TEMPLE CITY**
 BEING A PORTION OF THE RANCHO
 SAN FRANCISCO, PAT. 1 - 31.32.
 COUNTY SURVEYORS MAP NO. B-2582
 SCALE: 1 INCH = 50 FT

JOB NUMBER 011800
 JOHN A. LAMBIE - COUNTY ENGINEER
 SURVEYED: MAY-JUNE 1955
 SURVEYED ON REQUEST OF THE COUNTY
 ENGINEER UNDER SEC. 79, ORD. 4099
 BY LETTER DATED APRIL 20 1955
 BEARINGS ARE BASED ON THE BEARING OF
 PECK ROAD AS SHOWN ON C. S. B-1251-2
 F.B. 1895 - 8 - 42
 FIELD WORK BY..... M. E. GRANQUIST
 OFFICE WORK BY..... T. MICHEN
 CHECKED BY..... R. R. MAPHERSON
 1M46
 Revised April 1954 C.A.E.

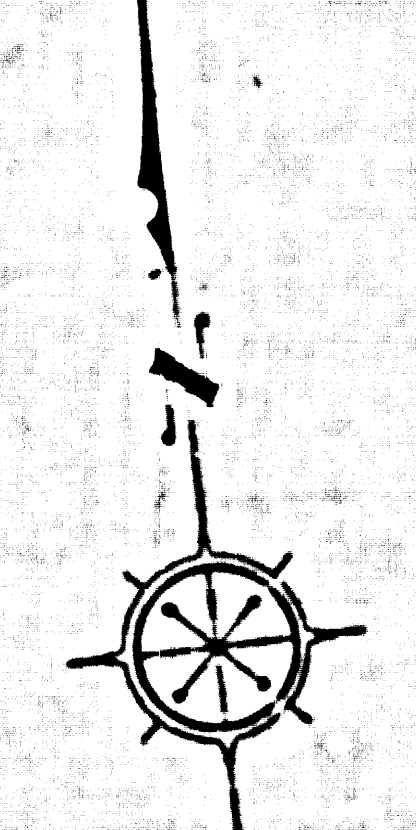

CSB-2582
 A1 OF A2

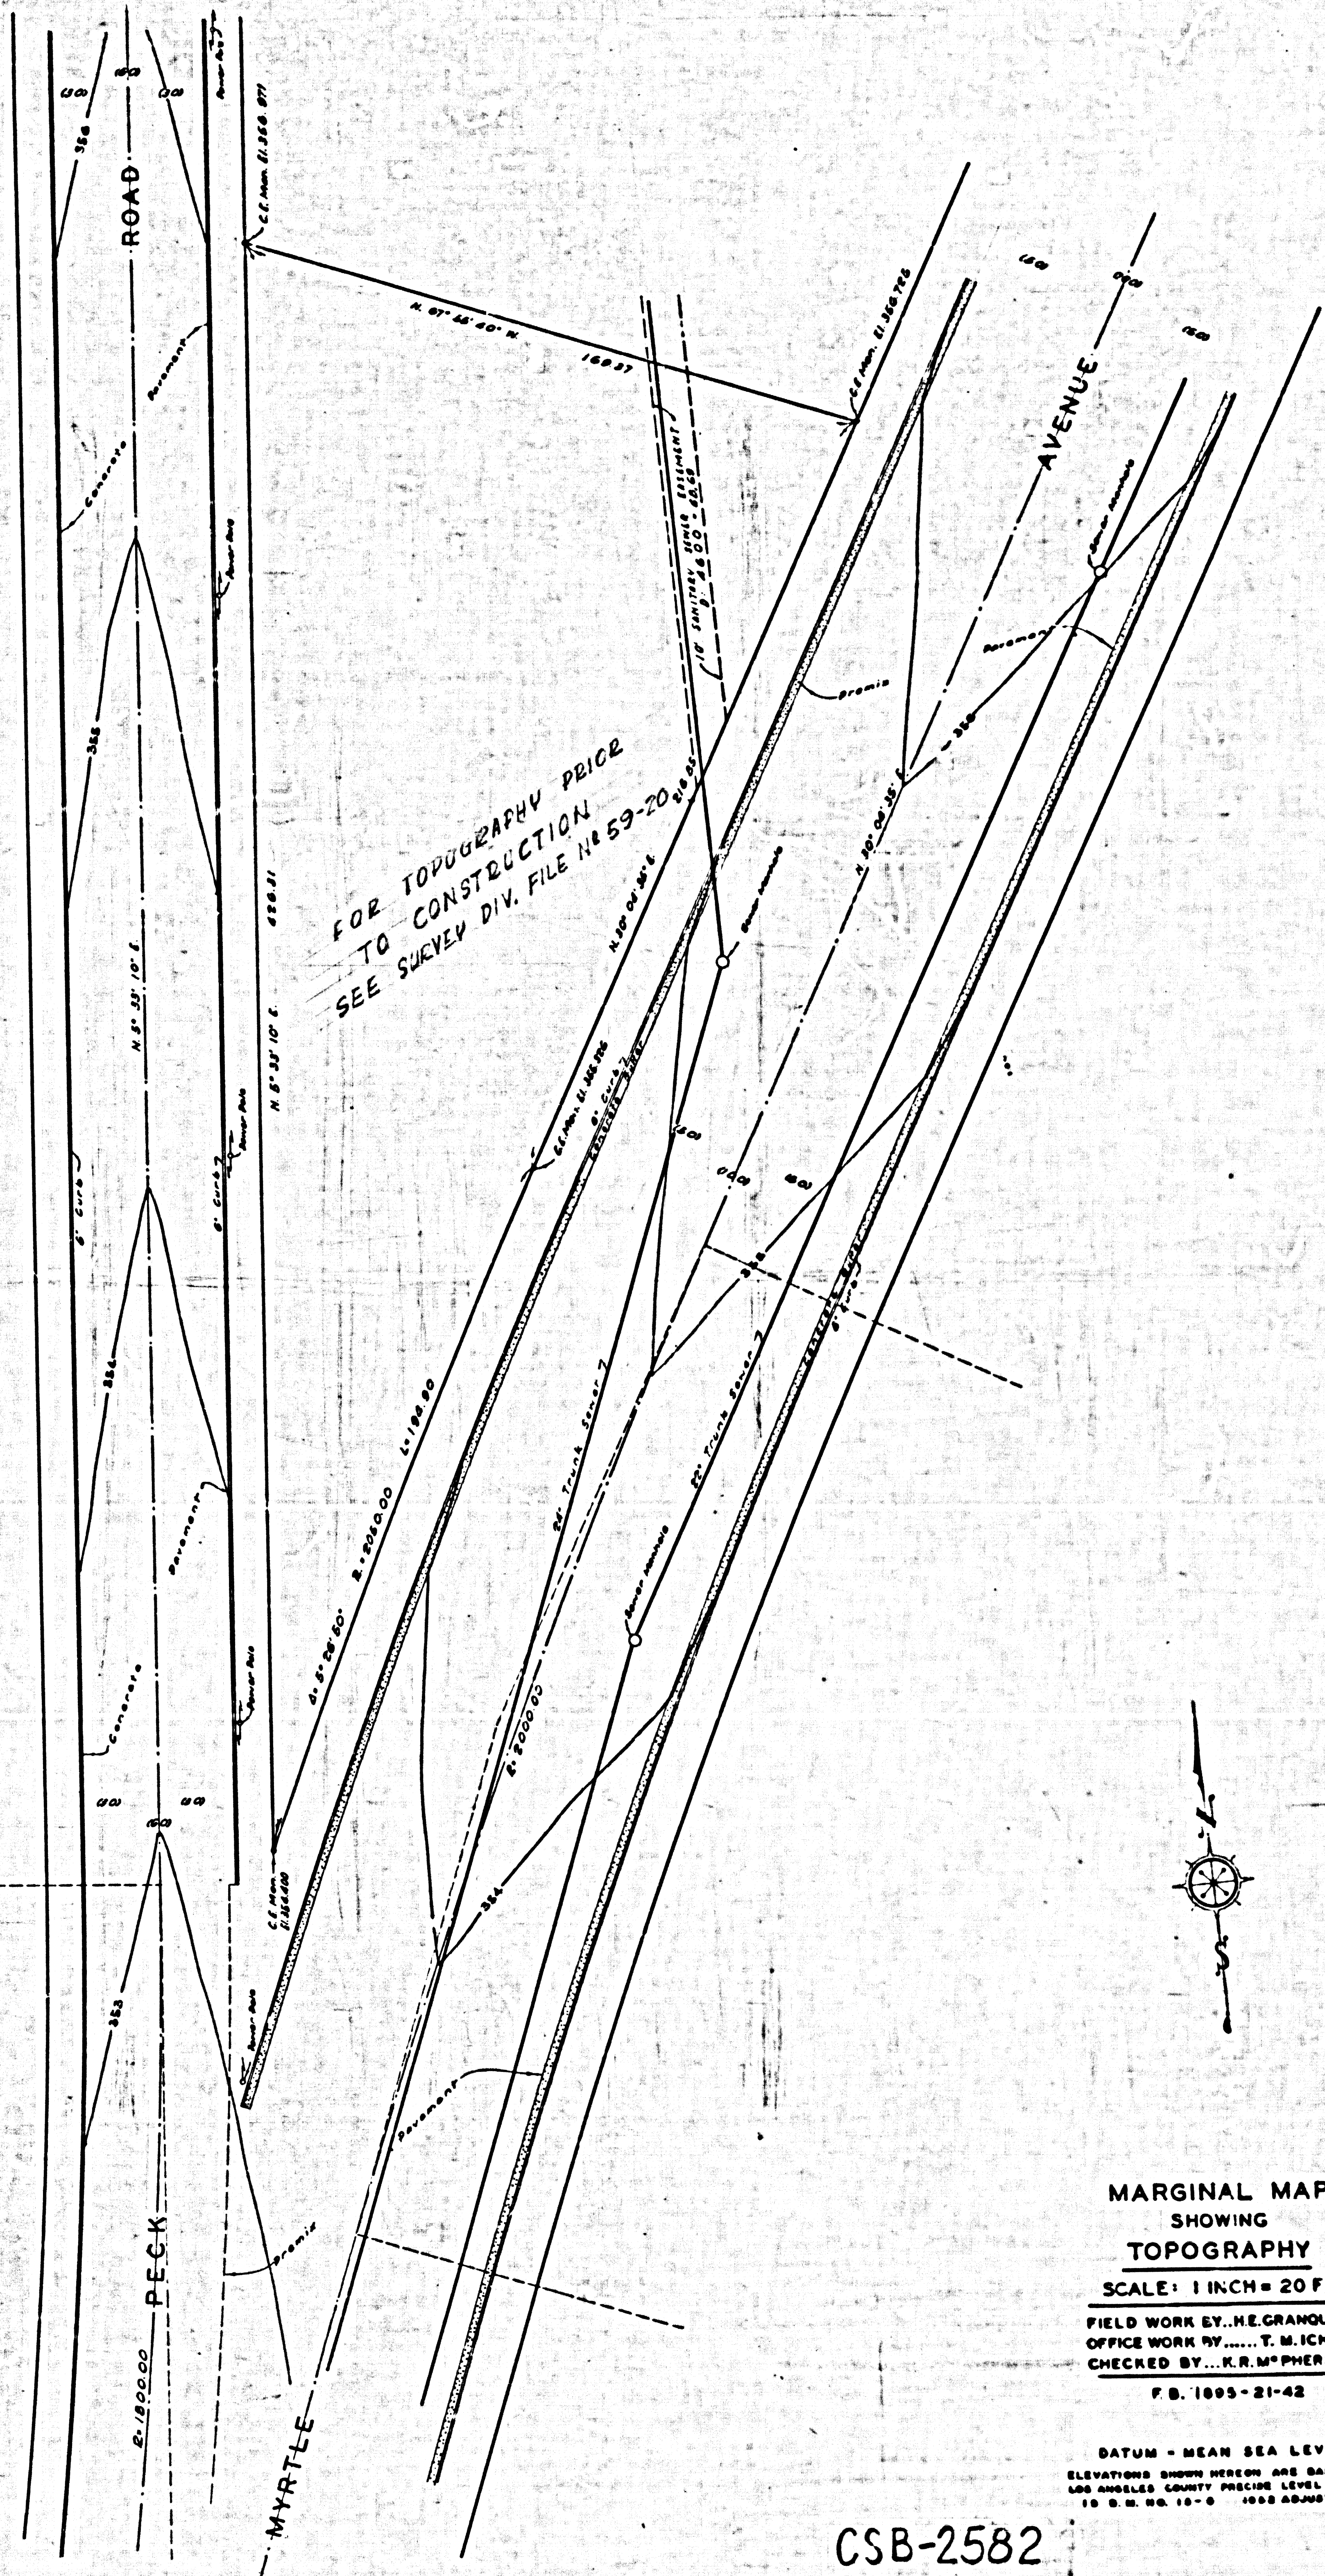

MARGINAL MAP
SHOWING
TOPOGRAPHY
SCALE: 1 INCH = 20 FT.
FIELD WORK BY... H. E. GRANQUIST
OFFICE WORK BY... T. M. ICHIKI
CHECKED BY... K. R. M'PHERSON
F. B. 1895-21-42

DATUM - MEAN SEA LEVEL
ELEVATIONS SHOWN HEREON ARE BASED ON
LOS ANGELES COUNTY PRECISE LEVEL NET NO.
10 U. S. N. NO. 12-0 1925 ADJUSTMENT.

CSB-2582
A2 OF A2

