


COUNTY OF LOS ANGELES
 MAP OF
GAGE AVENUE
 FROM
 ZINDELL AVENUE
 TO
 WELLMAN STREET
 COUNTY SURVEYORS MAP NO. B-2594
 SCALE: 1 INCH = 50 FT.


JOB NUMBER 0078.38
 JOHN A. LAMBIE - COUNTY ENGINEER
 SURVEYED SEPT. & OCT. 1950
 SURVEYED ON REQUEST OF THE REGIONAL
 PLANNING COMMISSION UNDER SEC. 79
 ORD. 4099, BY LETTER DATED AUG. 23, 1950,
 AND BY BOARD ORDER DATED DEC. 11, 1951.
 BEARINGS ARE BASED ON THE BEARING OF
 BLAUSON AVENUE PER C.S.B.-1738
 P.B. 1429-185-204
 FIELD WORK BY P.R. SNYDER
 OFFICE WORK BY L.C. WILSON
 CHECKED BY C.J. GALLI

CSB-2594
 A1 OF A2

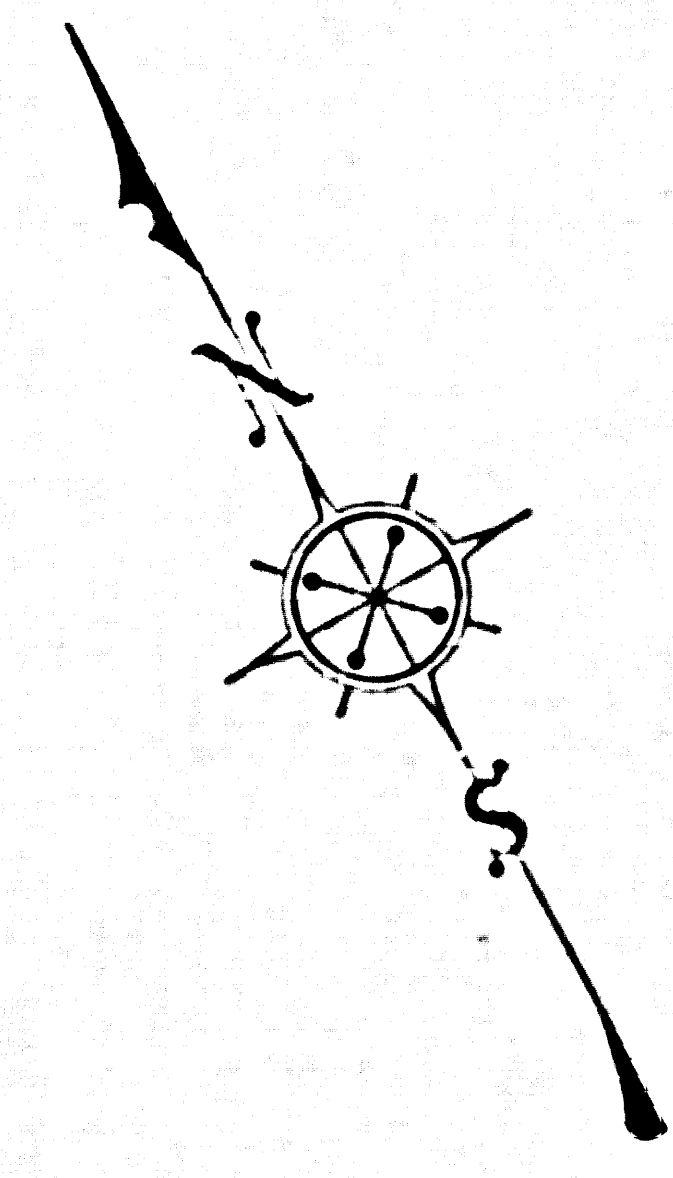

COUNTY SURVEYORS MAP NO. B-2594

COUNTY SURVEYORS MAP NO. B-2594

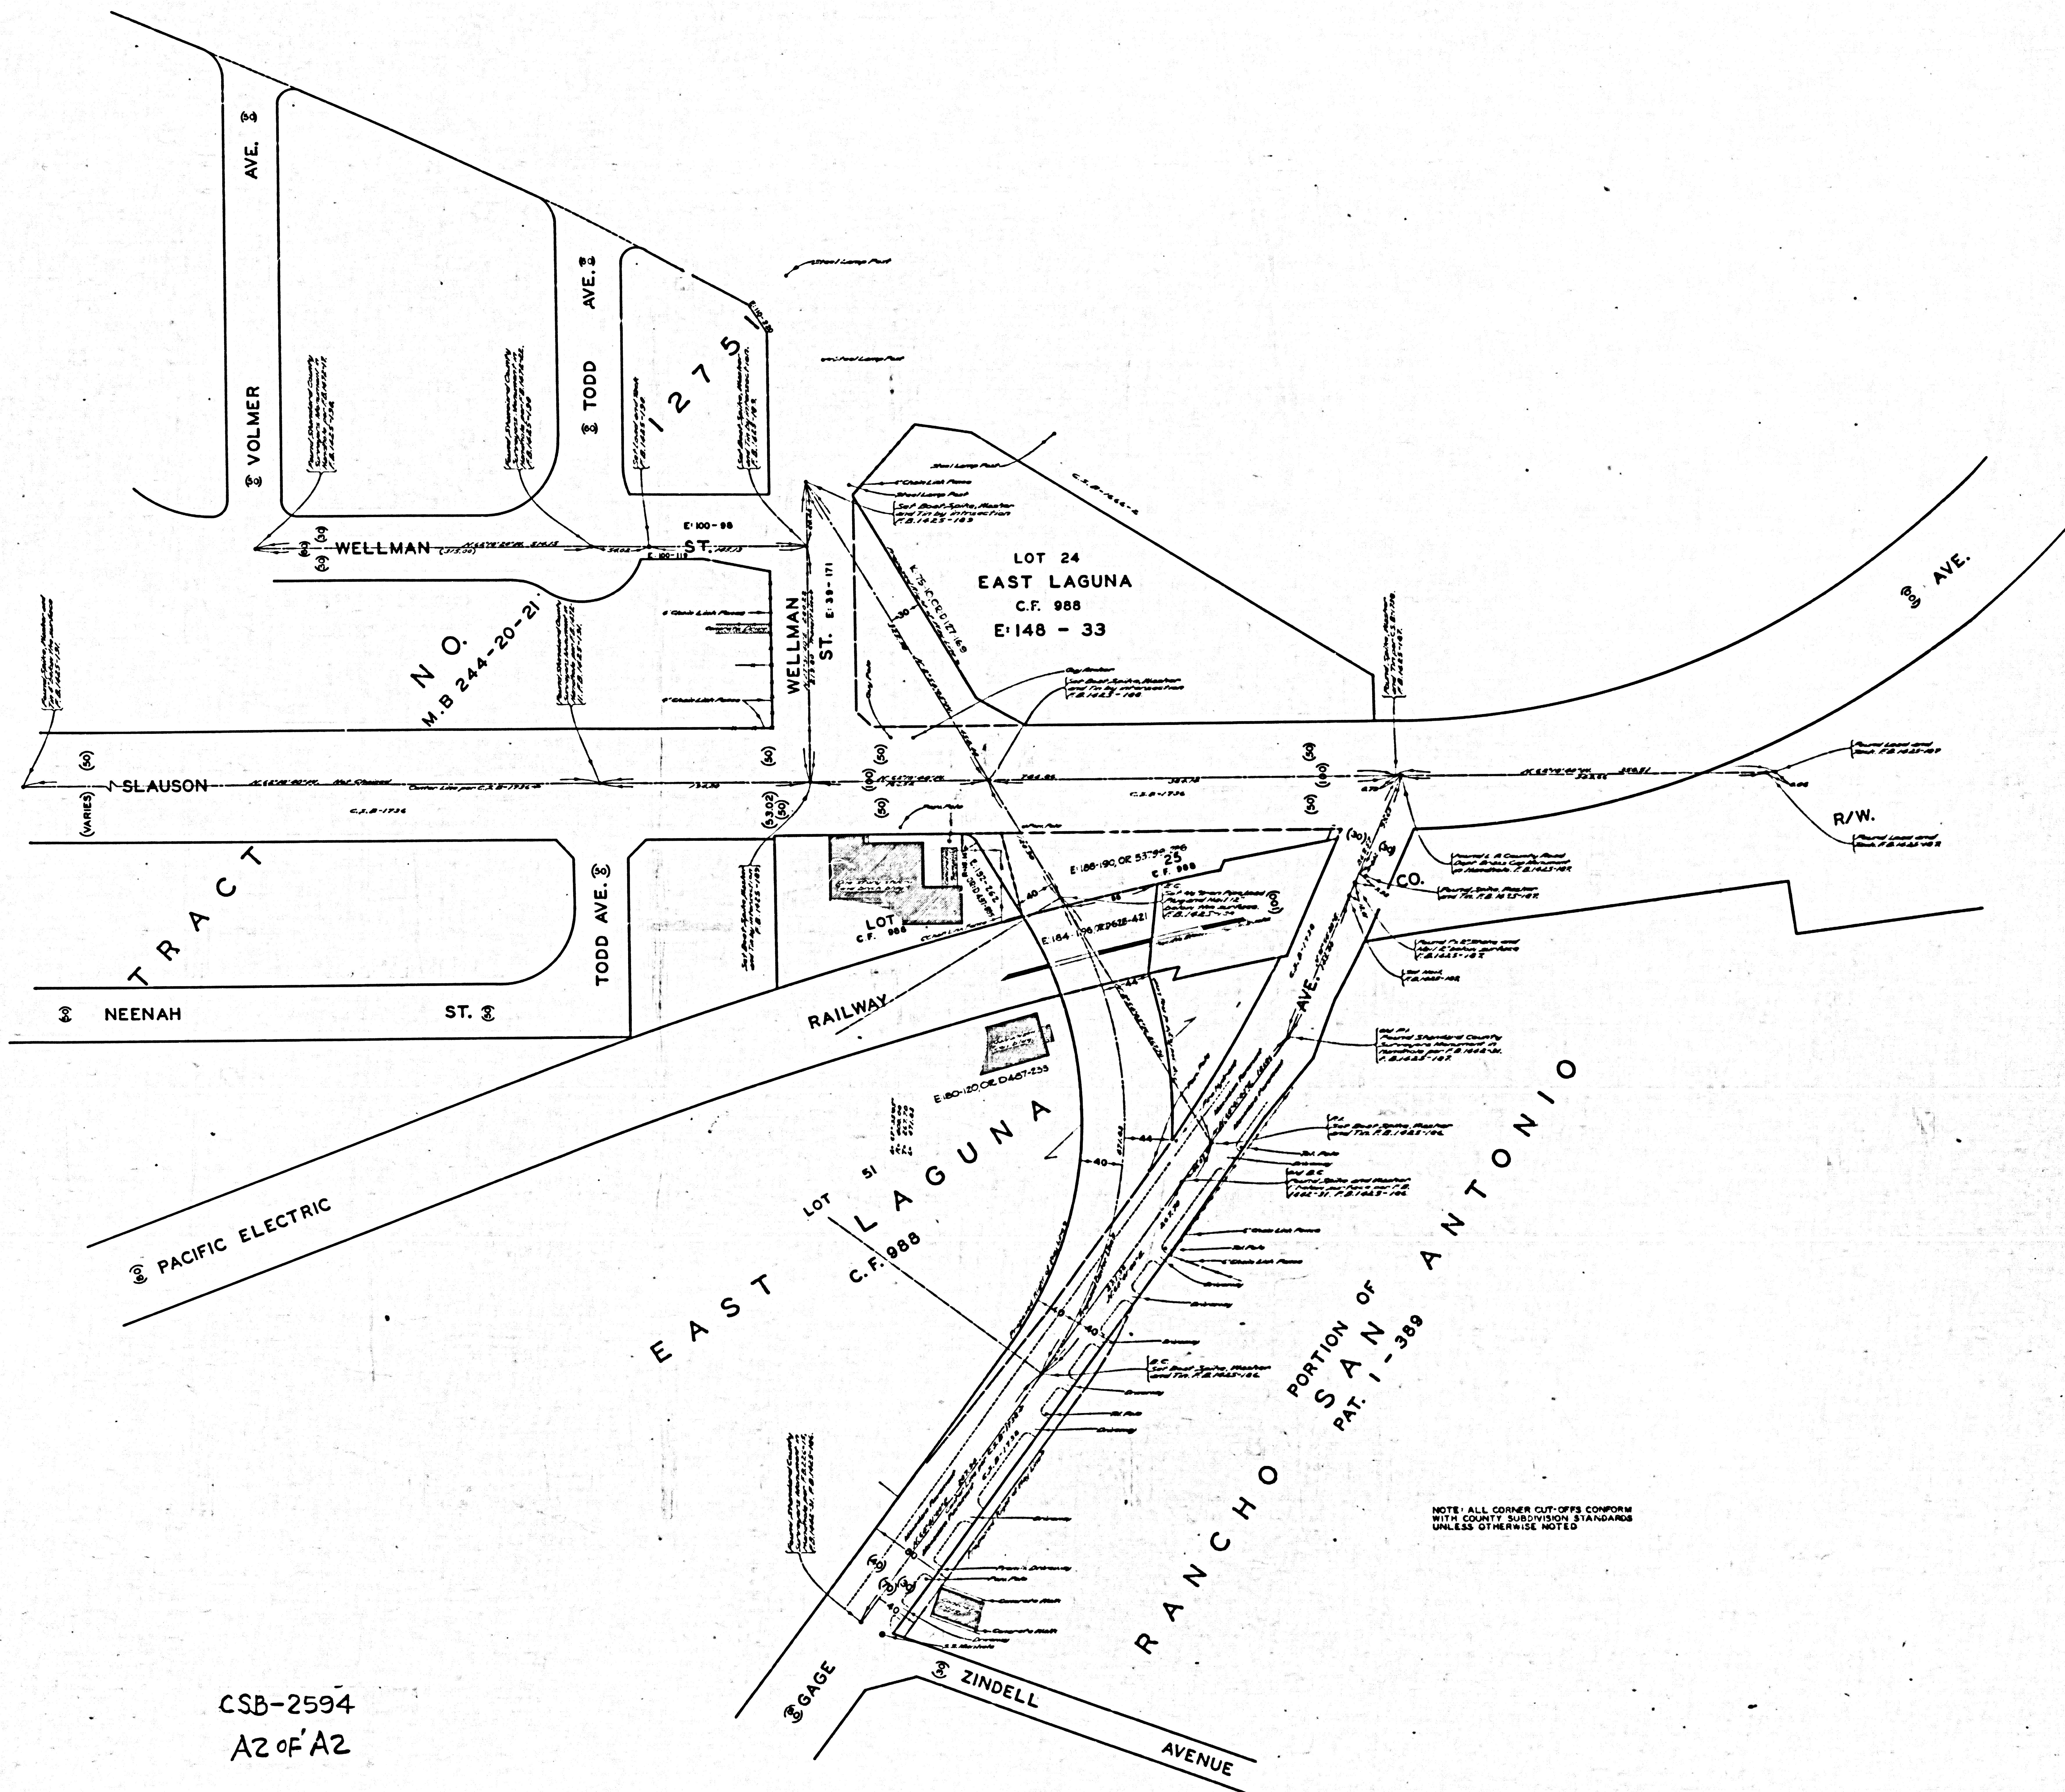

CSB-2594
A2 of A2

NOTE: ALL CORNER CUT-OFFS CONFORM WITH COUNTY SUBDIVISION STANDARDS UNLESS OTHERWISE NOTED