



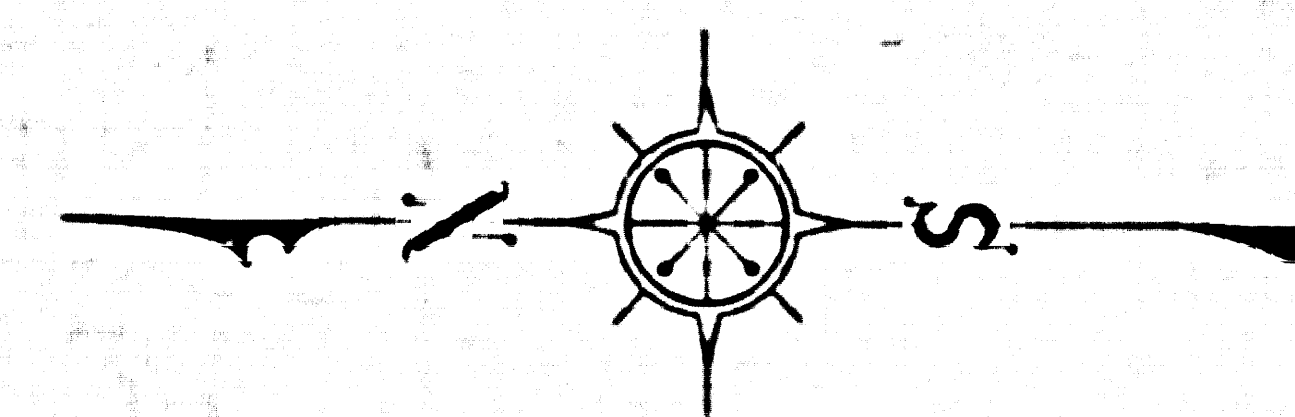

COUNTY OF LOS ANGELES
 MAP OF
LONE HILL AVENUE
 FROM
 CYPRESS AVENUE
 TO
 FOOTHILL BOULEVARD
 COUNTY SURVEYORS MAP NO B-2596
 SHEET NO 2 OF 2 SHEETS
 SCALE:-1 INCH = 100 FT.

JOB NUMBER 0074.71
 JOHN A. LAMBIE-COUNTY ENGINEER
 SURVEYED MAY, 1954 - AUGUST, 1957
 SURVEYED ON REQUEST OF THE REGIONAL
 PLANNING COMMISSION, UNDER SEC. 78
 ORD. 4099, BY LETTER DATED MARCH 21, 1956
 AND BY BOARD ORDER DATED DEC. 11, 1951.
 BEARINGS ARE BASED ON THE CALIFORNIA
 COORDINATE SYSTEM, ZONE 7, PER ACT. 8351
 GENERAL LAWS. SEE C.S. 6423
 F.B. 1880 - 1 - 117
 FIELD WORK BY.....D.E. HOLMES
 OFFICE WORK BY.....T.M. ICHEN
 CHECKED BY.....C.R. GOSB

Revised July, 1954 - G.E.
 Approved: Board of Public Works, July 21, 1954.
 Approved: Board of Public Works, July 21, 1954.
 Approved: Board of Public Works, July 21, 1954.

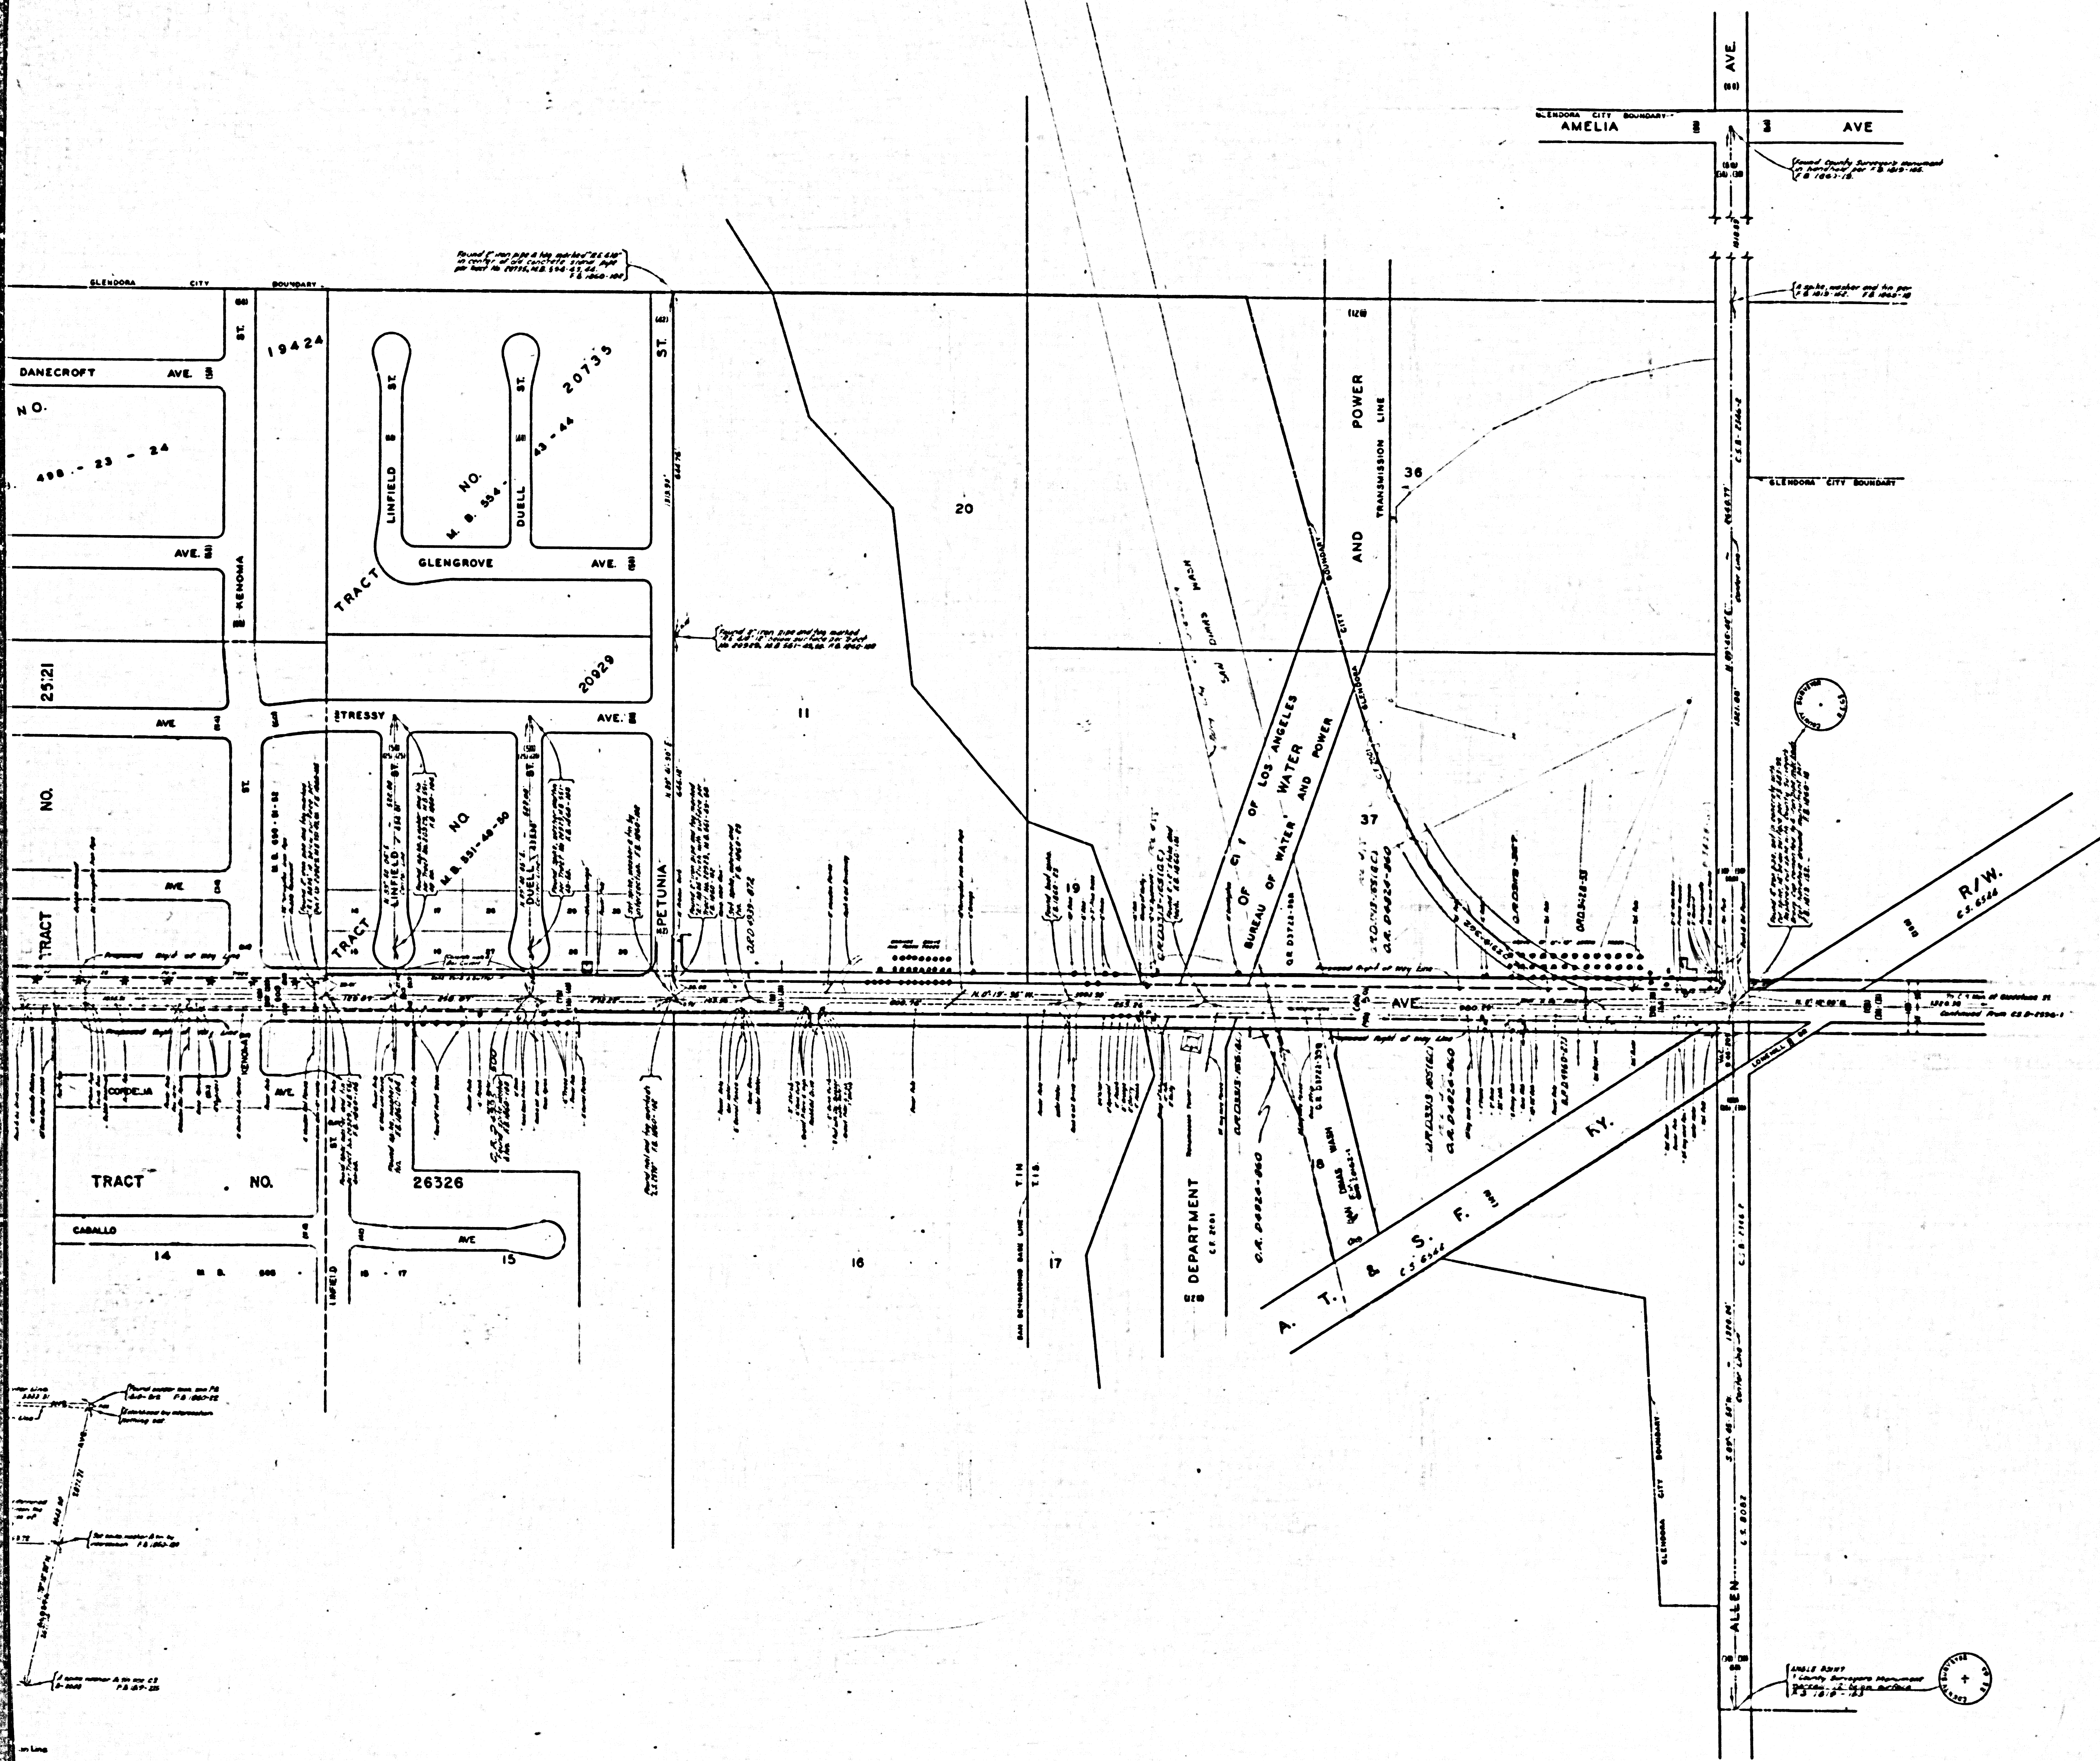