


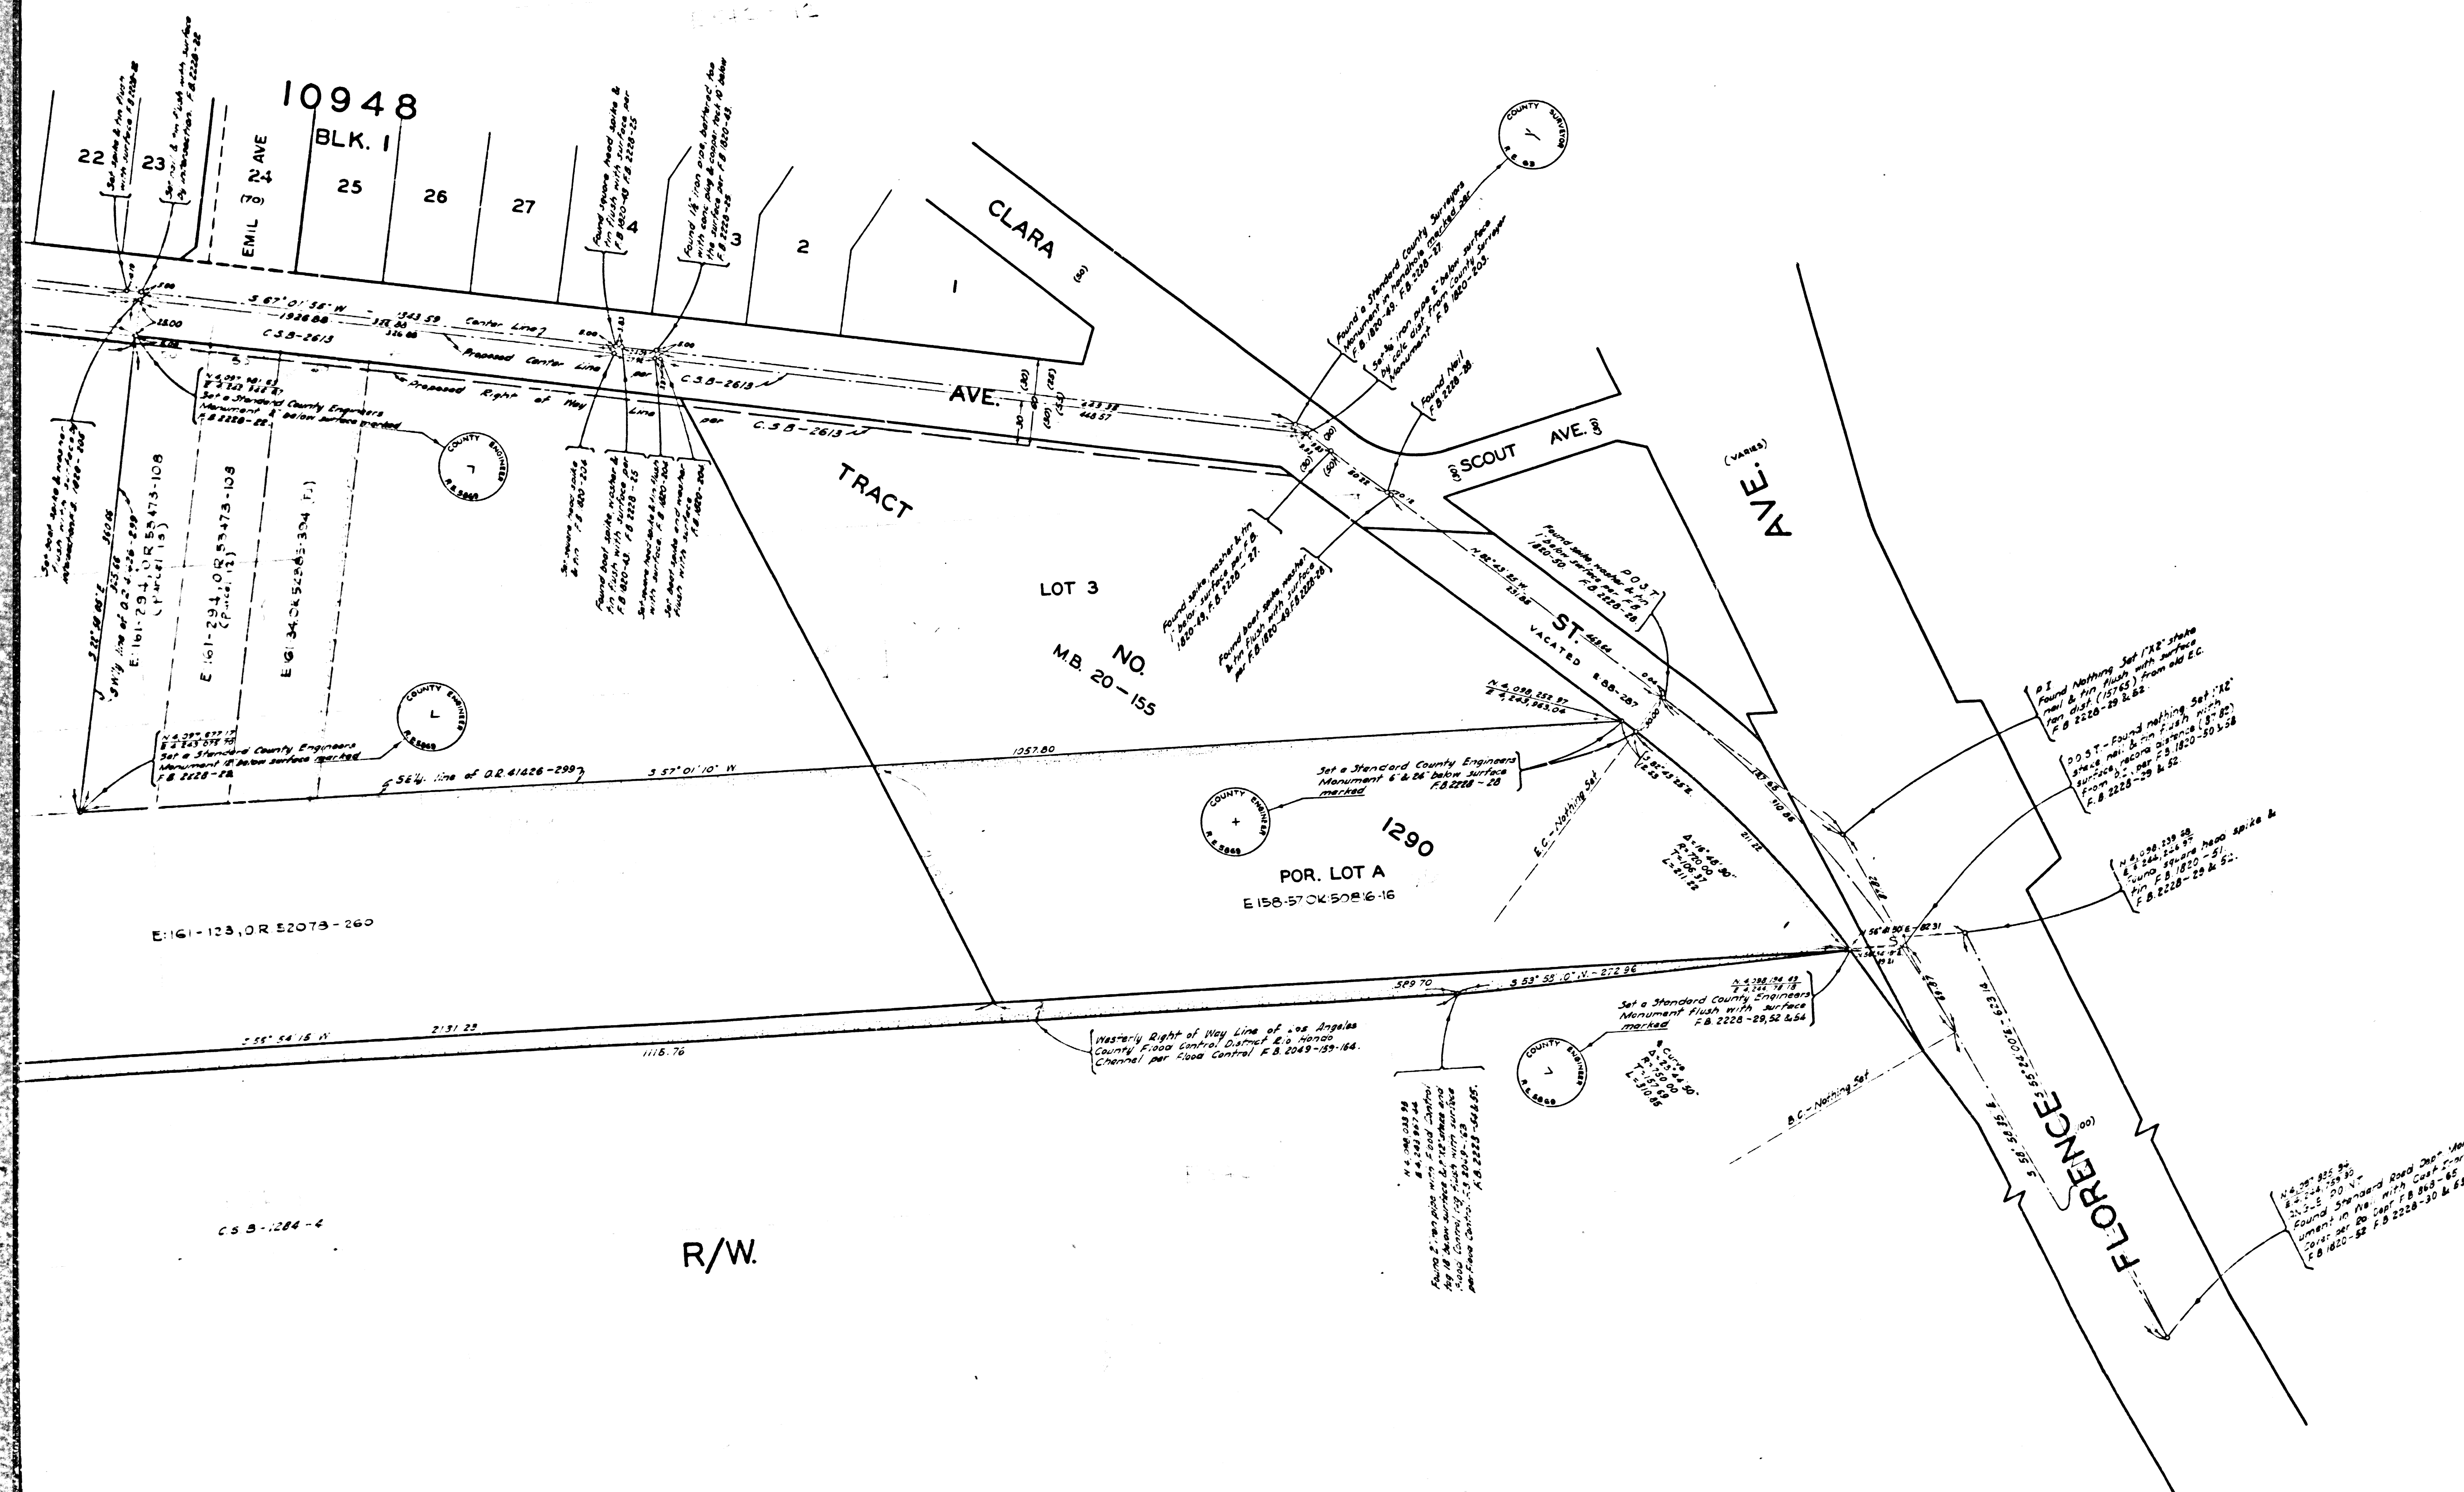

COUNTY OF LOS ANGELES
 MAP OF
JOHN ANSON FORD PARK
 BEING
 PORTIONS OF I HEYMAN TRACT D.M. 7-249,
 RANCHO SAN ANTONIO P.I-389, RANCHO
 SANTA GERTRUDES P.I-156-158 AND
 TRACT NO. 1290 M.B. 20-155
 COUNTY SURVEYORS MAP NO. B-2600
 SCALE: 1 INCH = 50 FT.

JOB NUMBER 005495

JOHN A. LAMBIE - COUNTY ENGINEER
 SURVEYED APRIL 1956

SURVEYED ON REQUEST OF THE COUNTY
 ENGINEER UNDER SEC. 79, ORD. 4099
 BY LETTER DATED MAR. 1, 1956


BEARINGS ARE BASED ON THE CALIFORNIA
 COORDINATE SYSTEM ZONE 7, PER ACT 6351
 GENERAL LAWS. SEE C.S. 9423


F.B. 2228-5-48 & F.B. 1820-201-211

FIELD WORK BY D. SAPPPELL
 OFFICE WORK BY T. H. BURNS
 CHECKED BY C. J. GALLI
 R.R. MC PHERSON

Map constructed from original survey documents, filed in 1956, by J.A.M.

CSB-2600
 A1 OF A3

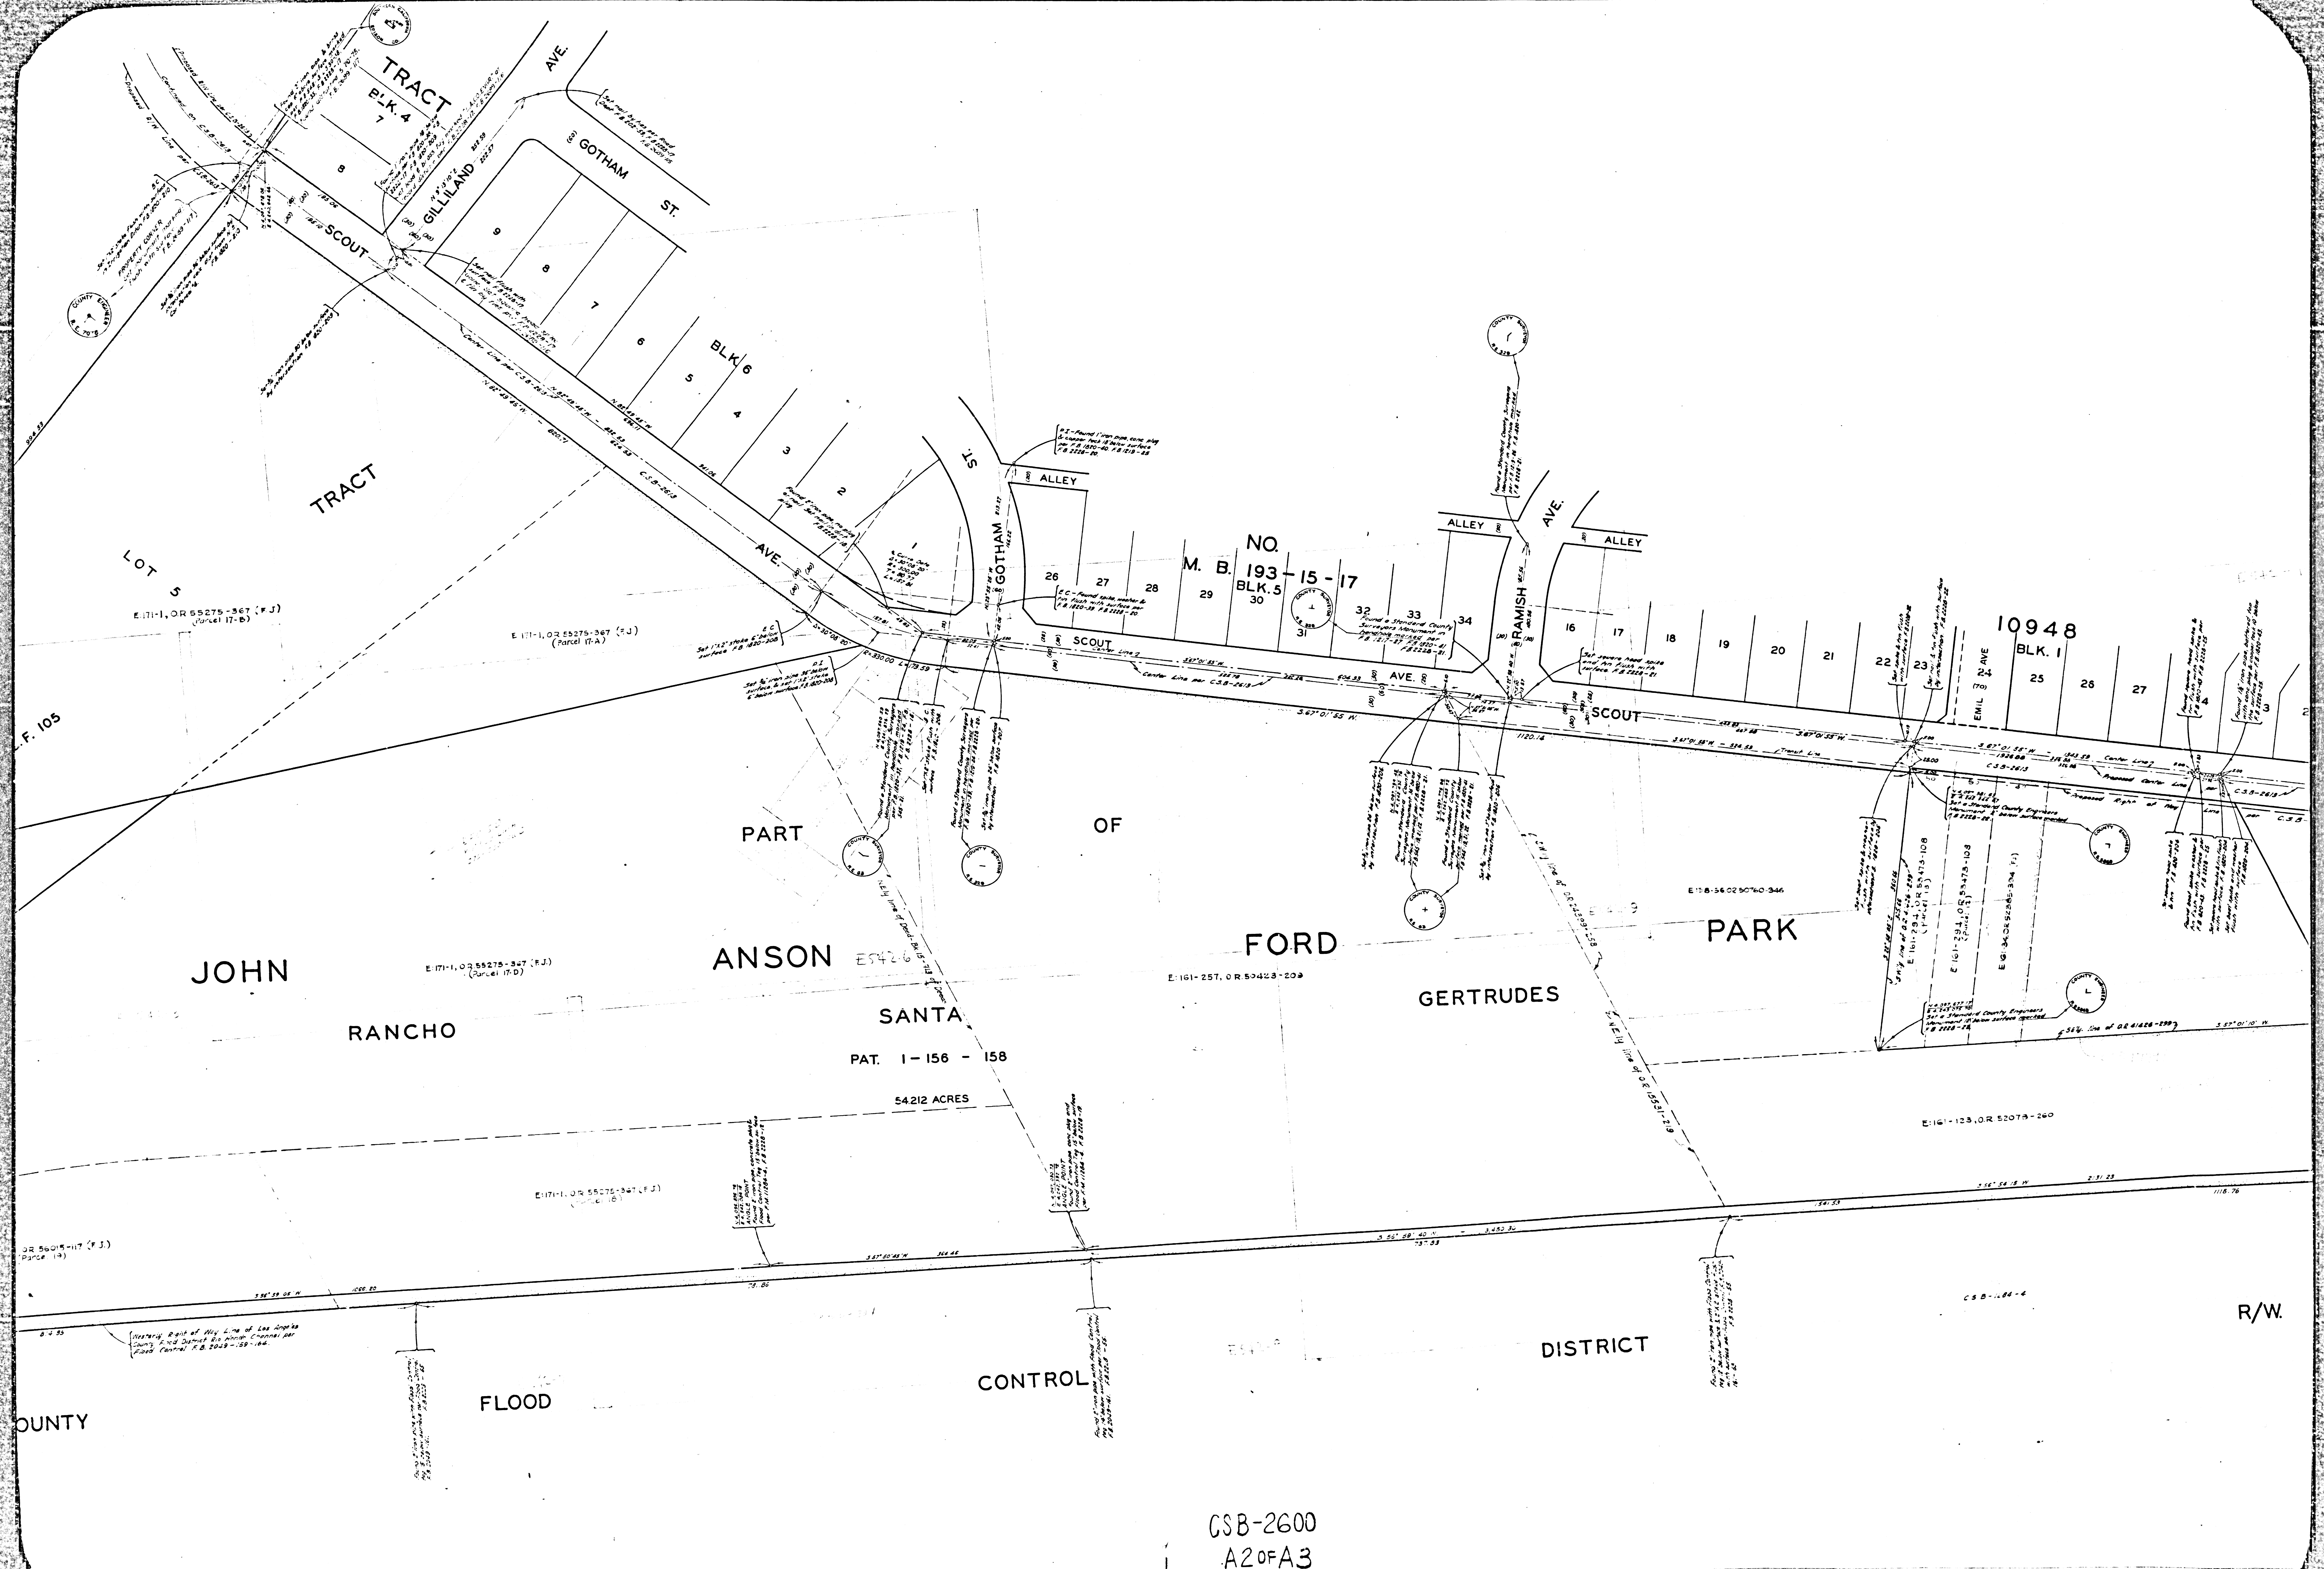

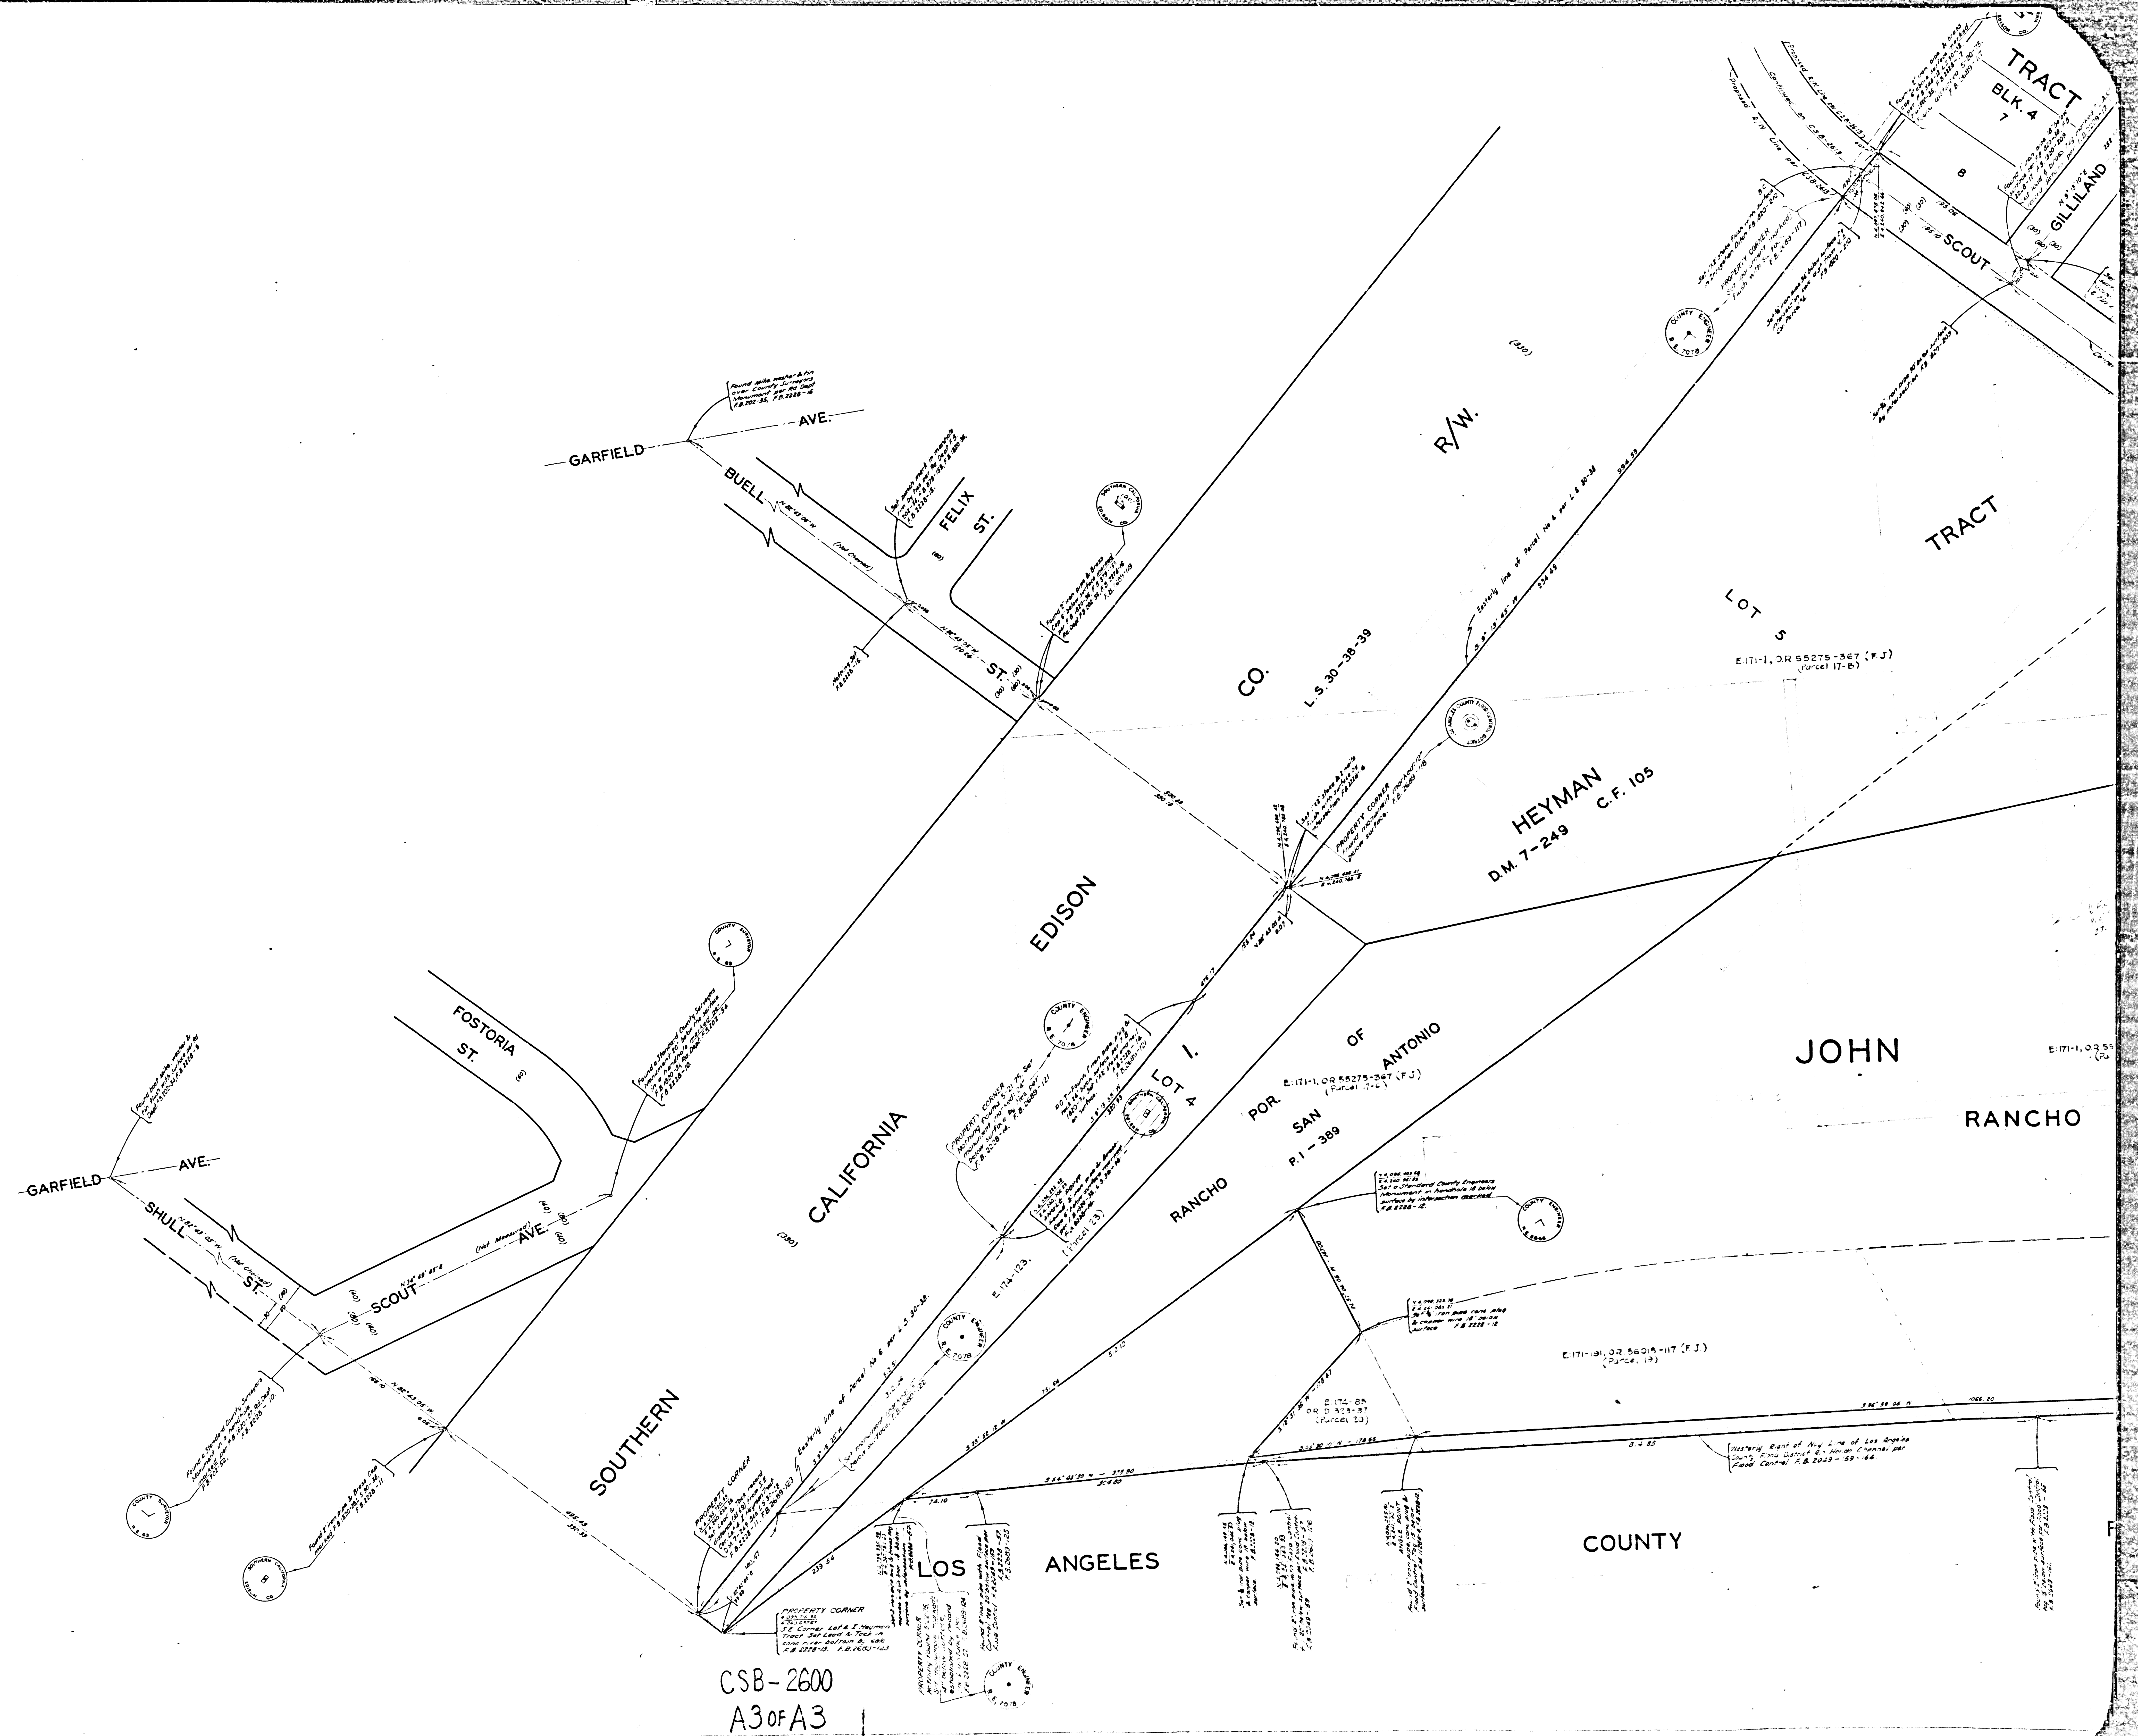

CSB-2600
A3 of A3