


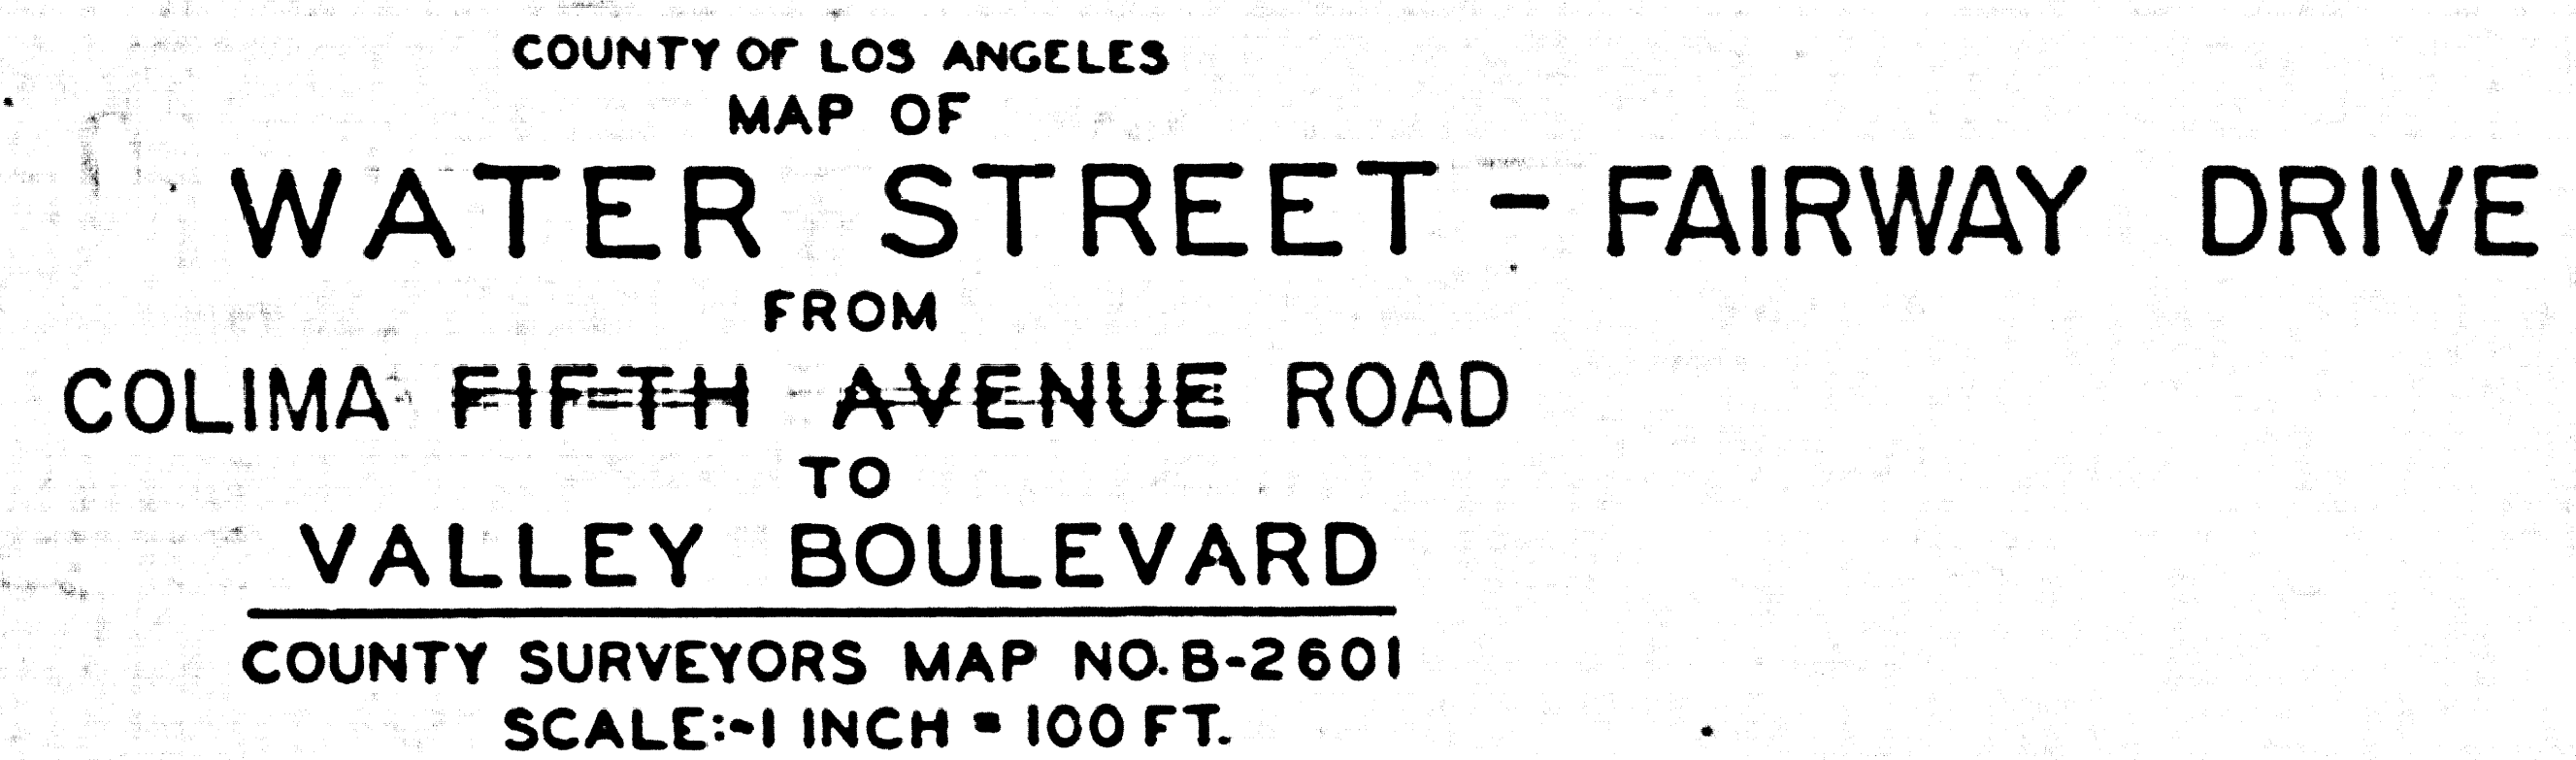

JOB NUMBER 0074.92

JOHN. A. LAMBIE-COUNTY ENGINEER
SURVEYED-DEC. 1955 TO MAR. 1958

SURVEYED ON REQUEST OF THE REGIONAL
PLANNING COMMISSION UNDER SEC. 79,
ORD. 4099 BY LETTER DATED FEB. 24, 1955
AND BY BOARD ORDER DATED DEC. 11, 1951.

BEARINGS ARE BASED ON THE CALIFORNIA
COORDINATE SYSTEM ZONE 7 PER ACT 8351
GENERAL LAWS. SEE C.S. 8429

E. O. 12812-2-110

FIELD WORK BY J.N. DOUGHERTY
OFFICE WORK BY T.M. MICHEN
R.L. GREEN
CHECKED BY M.B. MATHERSON

141 30 4 30

Cleared from Security by Major with, Feb 1960 by "MD
 per interdepartmental Esp. Hearing Committee minutes, Ref. # 100
 Disposed in vicinity of 50 Ave. 25th Dec 1964 "U.S.C."
 Disposition change NY of 50 Ave July 1964 TMB
 Disposition change NY of 50 Ave per IEC minutes April 18, 1968
 by SML, NM CUL, May 1968
 Proposed Disposition removed on vicinity Blvd
 See IEC Minutes 1-27-72 by J.C. 5-26-72

CSB-2601
A1 OF A2

