
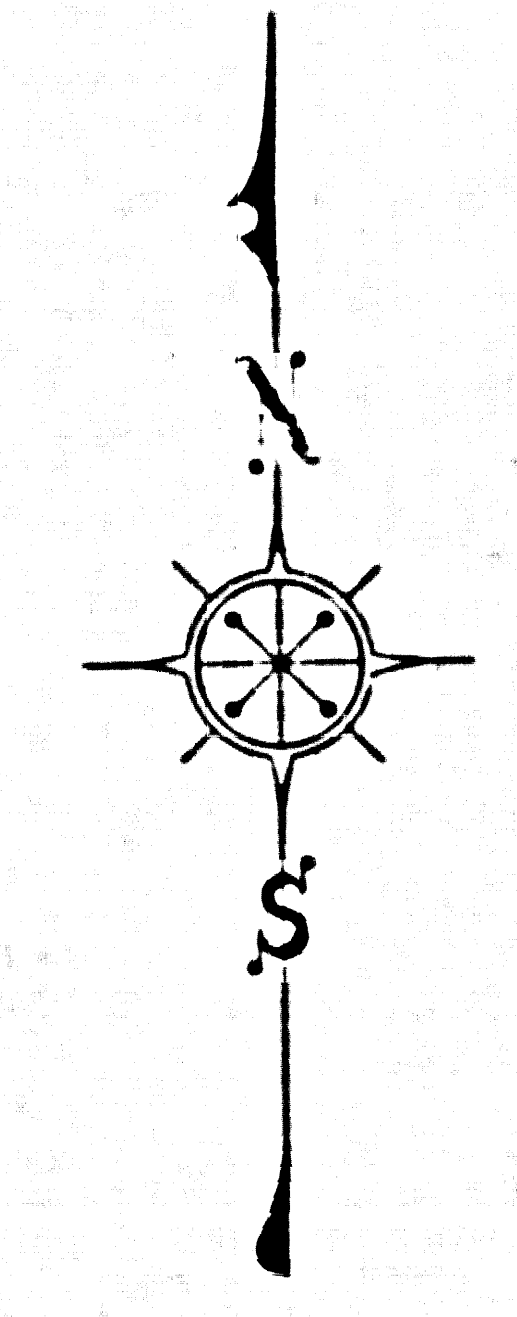


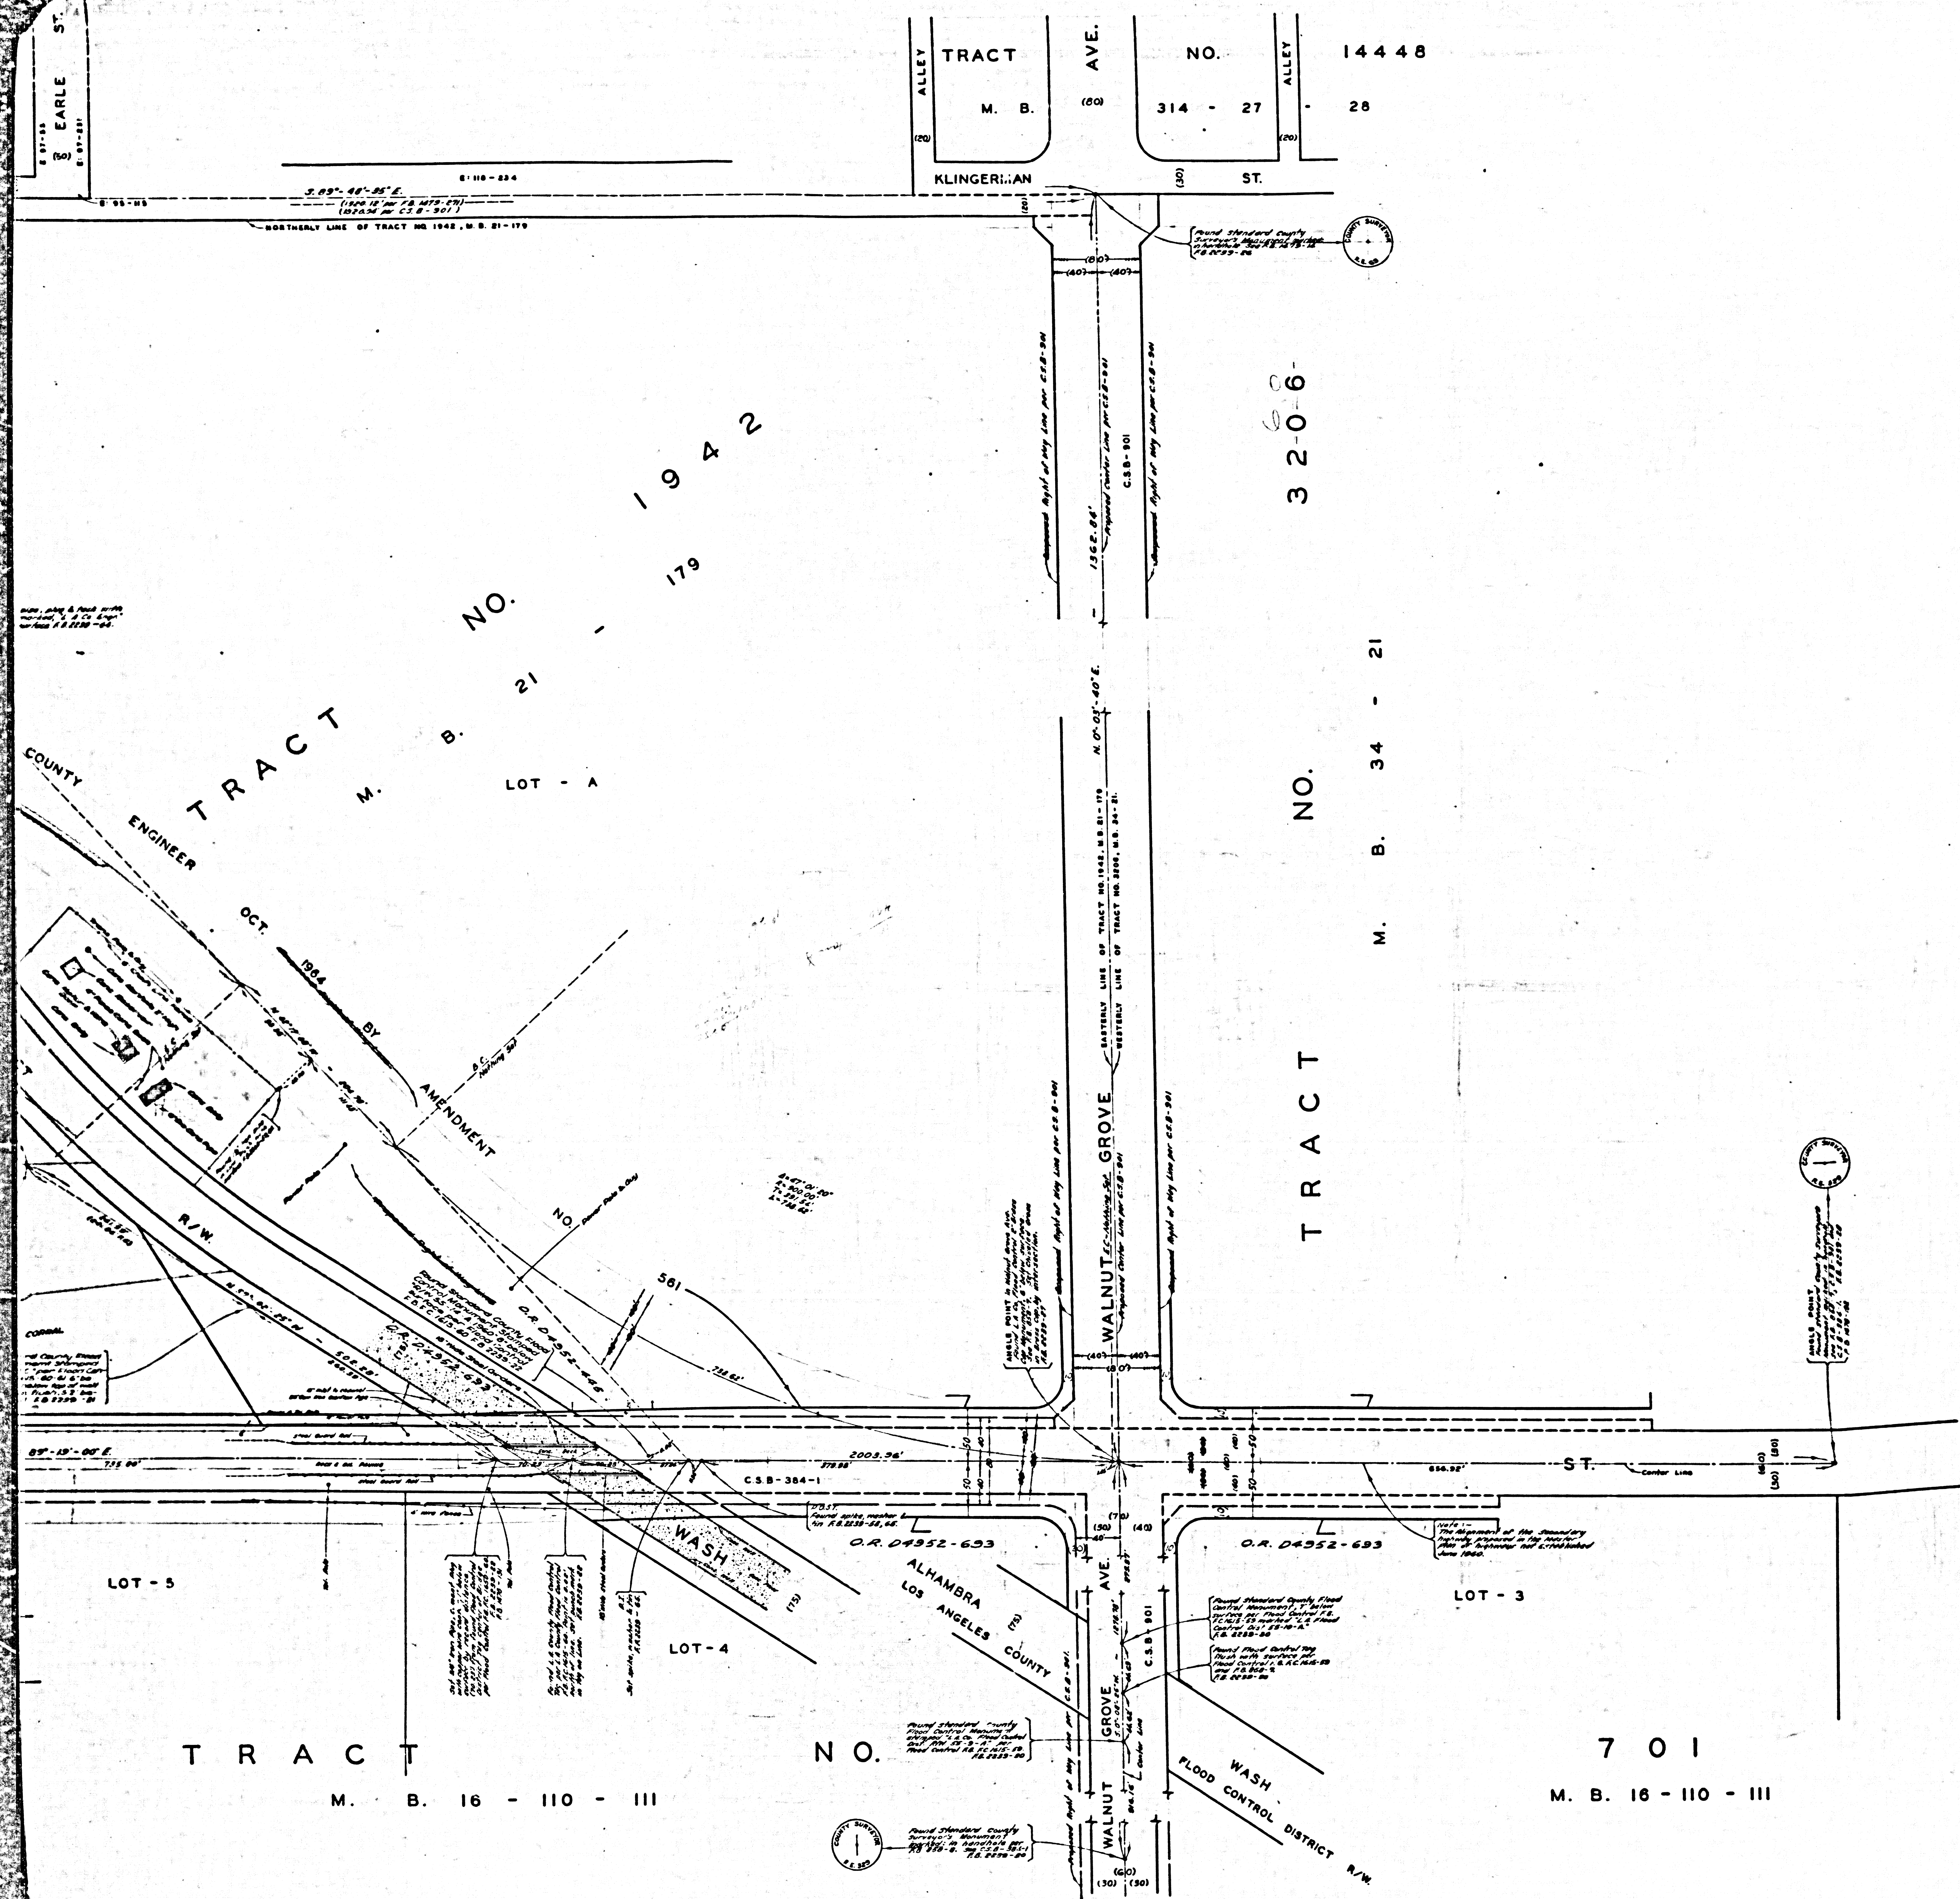

**RUSH STREET**  
 COUNTY OF LOS ANGELES  
 MAP OF  
**GRAVES AVENUE**  
 FROM  
 SAN GABRIEL BOULEVARD  
 TO  
 WALNUT GROVE AVENUE  
 COUNTY SURVEYORS MAP NO. B-2603  
 SCALE: 1 INCH = 50 FT.

JOB NUMBER 0075.30  
 JOHN A. LAMBIE - COUNTY ENGINEER  
 SURVEYED NOVEMBER 1958  
 SURVEYED ON REQUEST OF THE REGIONAL  
 PLANNING COMMISSION UNDER SEC. 76,  
 ORD. 4096, BY LETTER DATED AUG. 21, 1958  
 AND BY BOARD ORDER DATED JEC. 11, 1951.  
 BEARINGS ARE BASED ON THE BEARING OF  
 RUSH STREET AS SHOWN ON C.S.B.-901.  
 F.B. 2230-3-58  
 FIELD WORK BY.....M.E. GRANQUIST  
 OFFICE WORK BY.....S.D. BAILEY  
 CHECKED BY.....C.J. GALLI  
 Each of Proposed Bearings has been checked by  
 John A. Lambie, County Engineer, Los Angeles County, California.

INDEX 56

CSB-2603  
 A1 OF A2



