


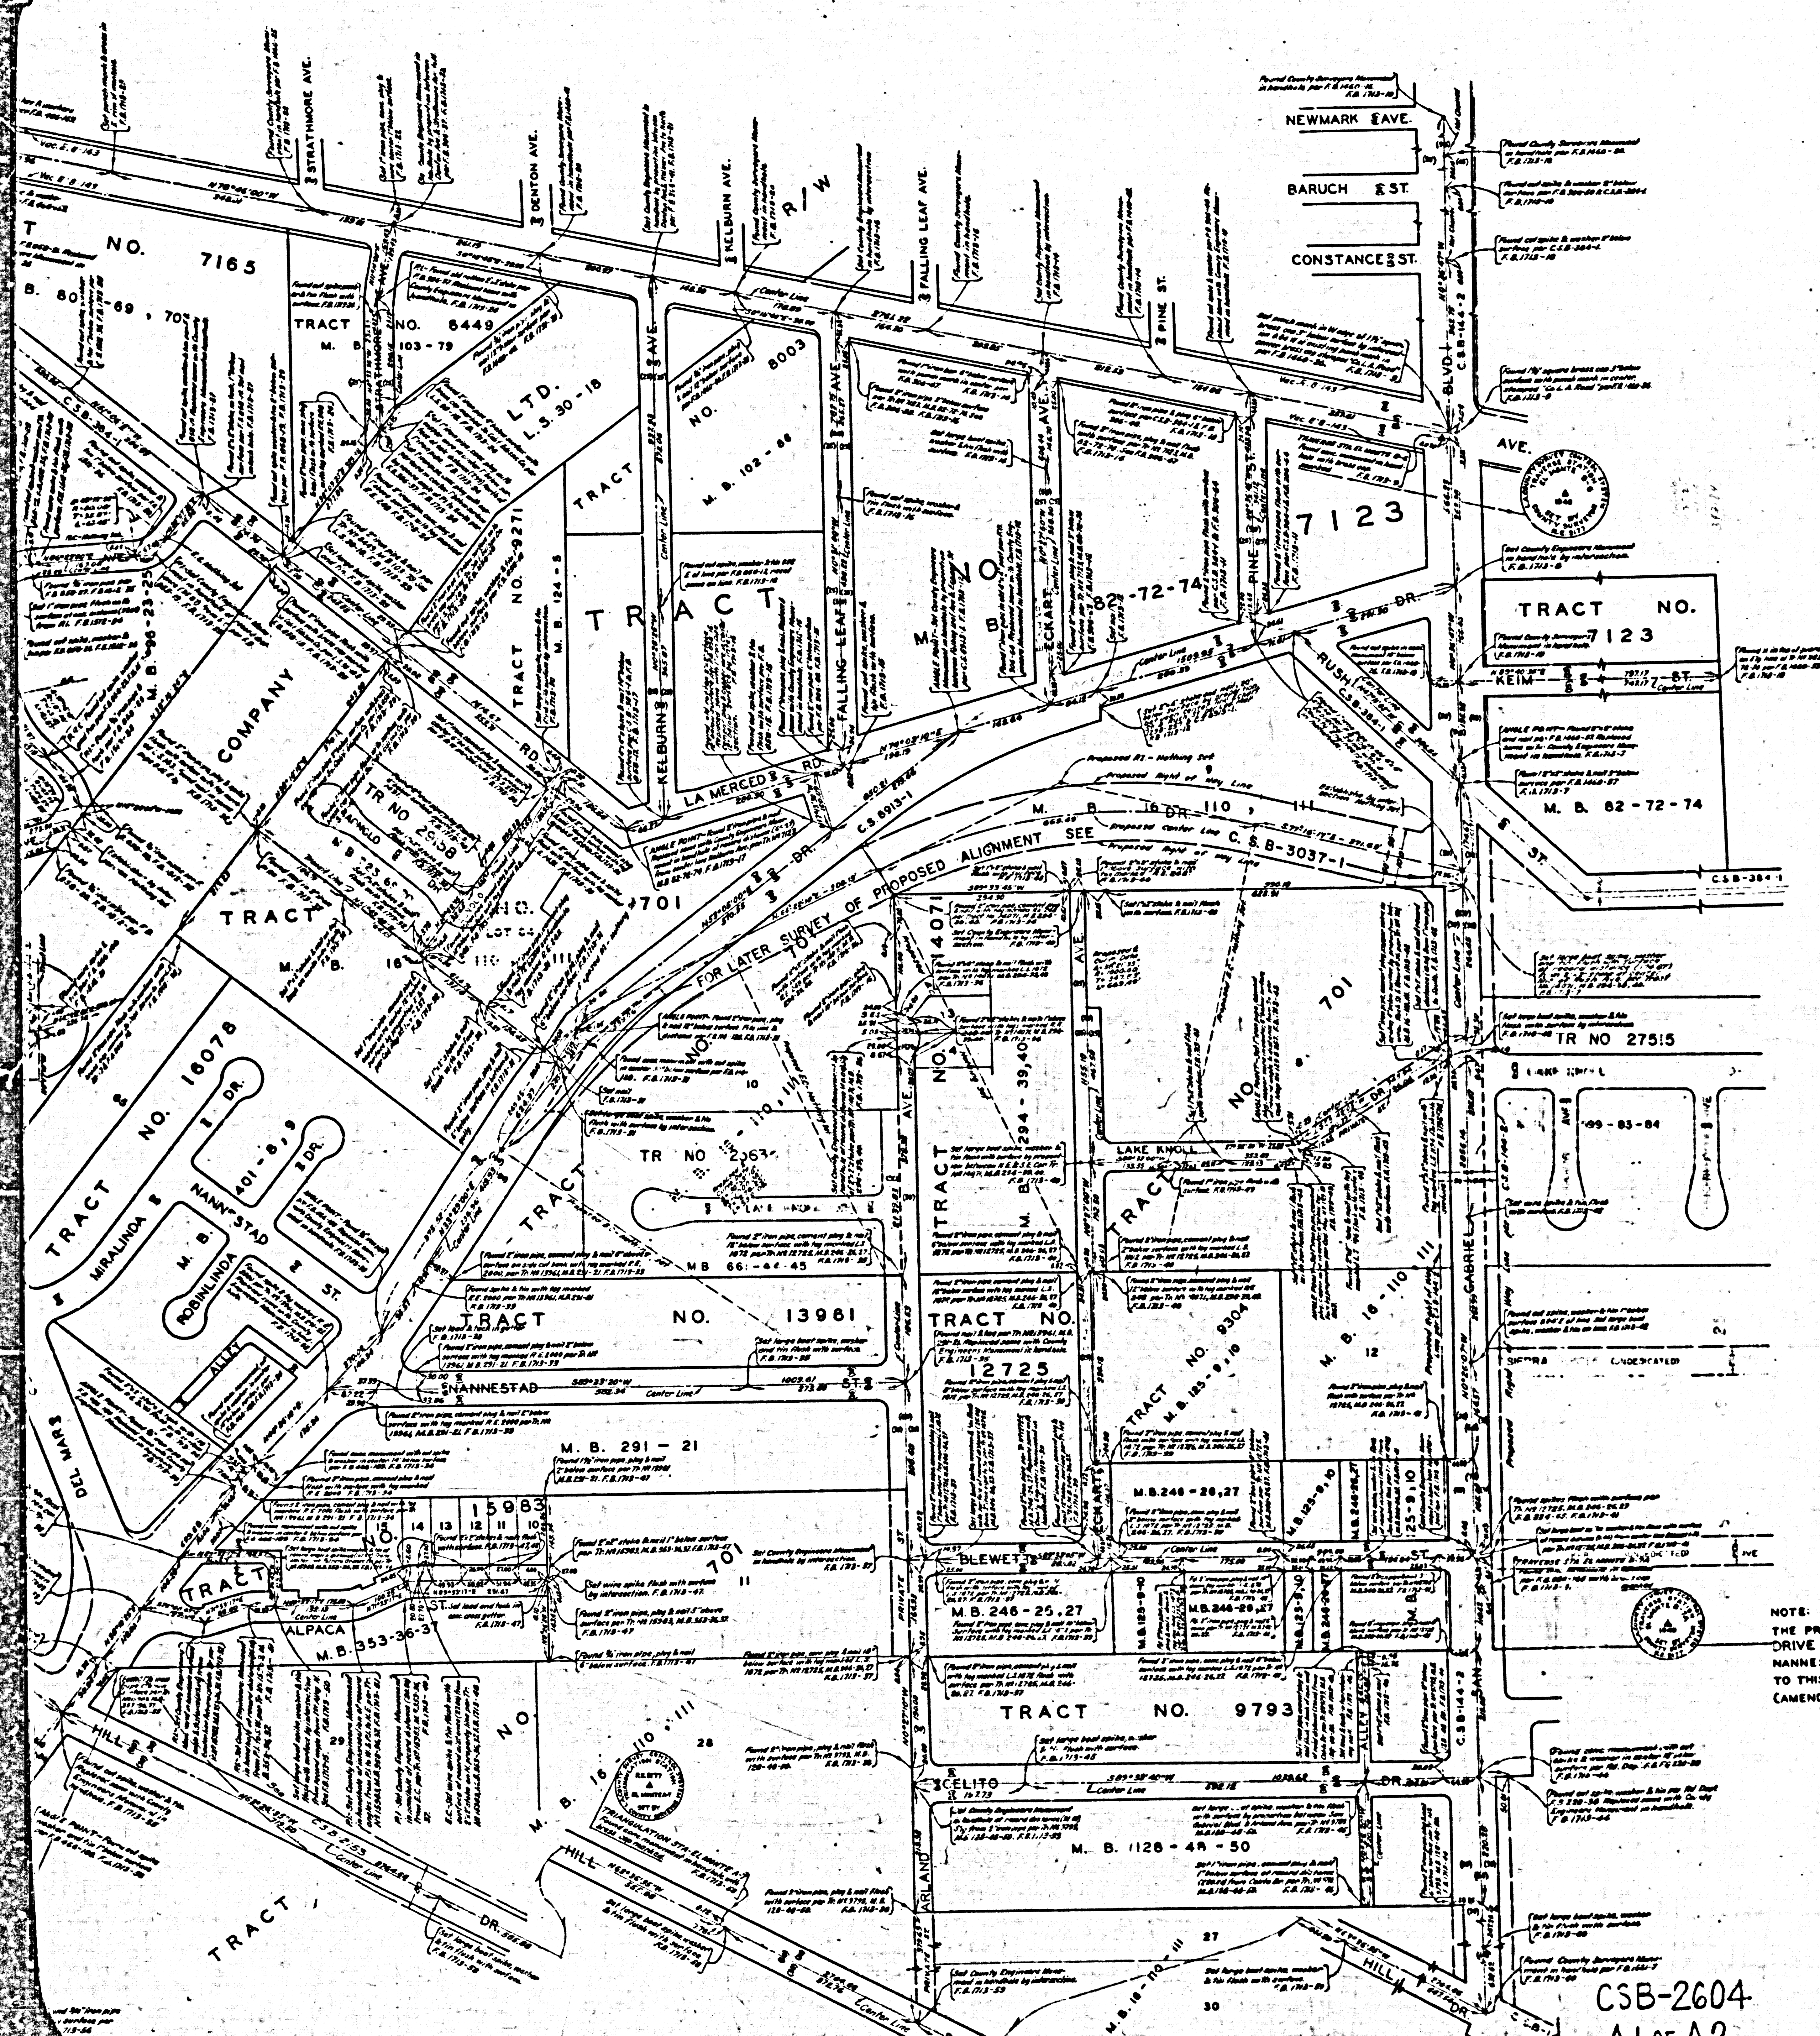

COUNTY OF LOS ANGELES
MAP OF
**STREETS IN THE HILL DRIVE, KELBURN
AVENUE, MOONEY DRIVE, CATHRYN
DRIVE, SANITARY SEWER DISTRICTS**
COUNTY SURVEYORS MAP NO. B-2604
SCALE: 1 INCH = 100 FT.

JOB NUMBER 0303.00
JOHN A. LAMBIE - COUNTY ENGINEER
SURVEYED
MAR. - APRIL, 1949, SEPT. - OCT., 1950
JAN. - FEB. 1951, JUNE - JULY, 1958
SURVEYED ON REQUEST OF THE COUNTY
ENGINEER UNDER AUTHORITY OF THE
BOARD OF SUPERVISORS BY ORDER DATED
FEB. 26, 1946
BEARINGS ARE BASED ON THE CALIFORNIA
COORDINATE SYSTEM ZONE 7 PER ACT 8351
GENERAL LAWS SEE C.S. 9423

NOTE:
THE PROPOSED ALIGNMENT OF POTRERO GRANDE
DRIVE, A MASTER PLAN MAJOR HIGHWAY, BETWEEN
MANNESTAD STREET AND SAN GABRIEL BLVD, ADDED
TO THIS MAP PER R.P.C. LETTER DATED OCT. 25, 1963,
(AMENDMENT NO. 561) BY G.D.B. - JUNE 1964.

FIELD WORK BY W.C. MACK
E.C. WALLACE
M.A. VAN DEREN
C.A. SWYDER
OFFICE WORK BY C.W. COX
R.L. GREEN
C.J. GALLI
CHECKED BY

THIS SURVEY MADE TO ESTABLISH CENTER
LINES ON THE STREETS IN THIS AREA
PRELIMINARY TO CONSTRUCTION OF SEWERS
IN THE SANITARY SEWER DISTRICT COUNTY
IMPROVEMENT NO. 1406, 1407, 1279 AND 1581M.
NOTE: - ALL COUNTY ENGINEERS MONUMENTS
ARE 2" IRON PIPE SET IN CONCRETE
WITH BRASS CAP MARKED UNLESS
SHOWN OTHERWISE.

L.M. 36

CSB-2604
A1 OF A2

