


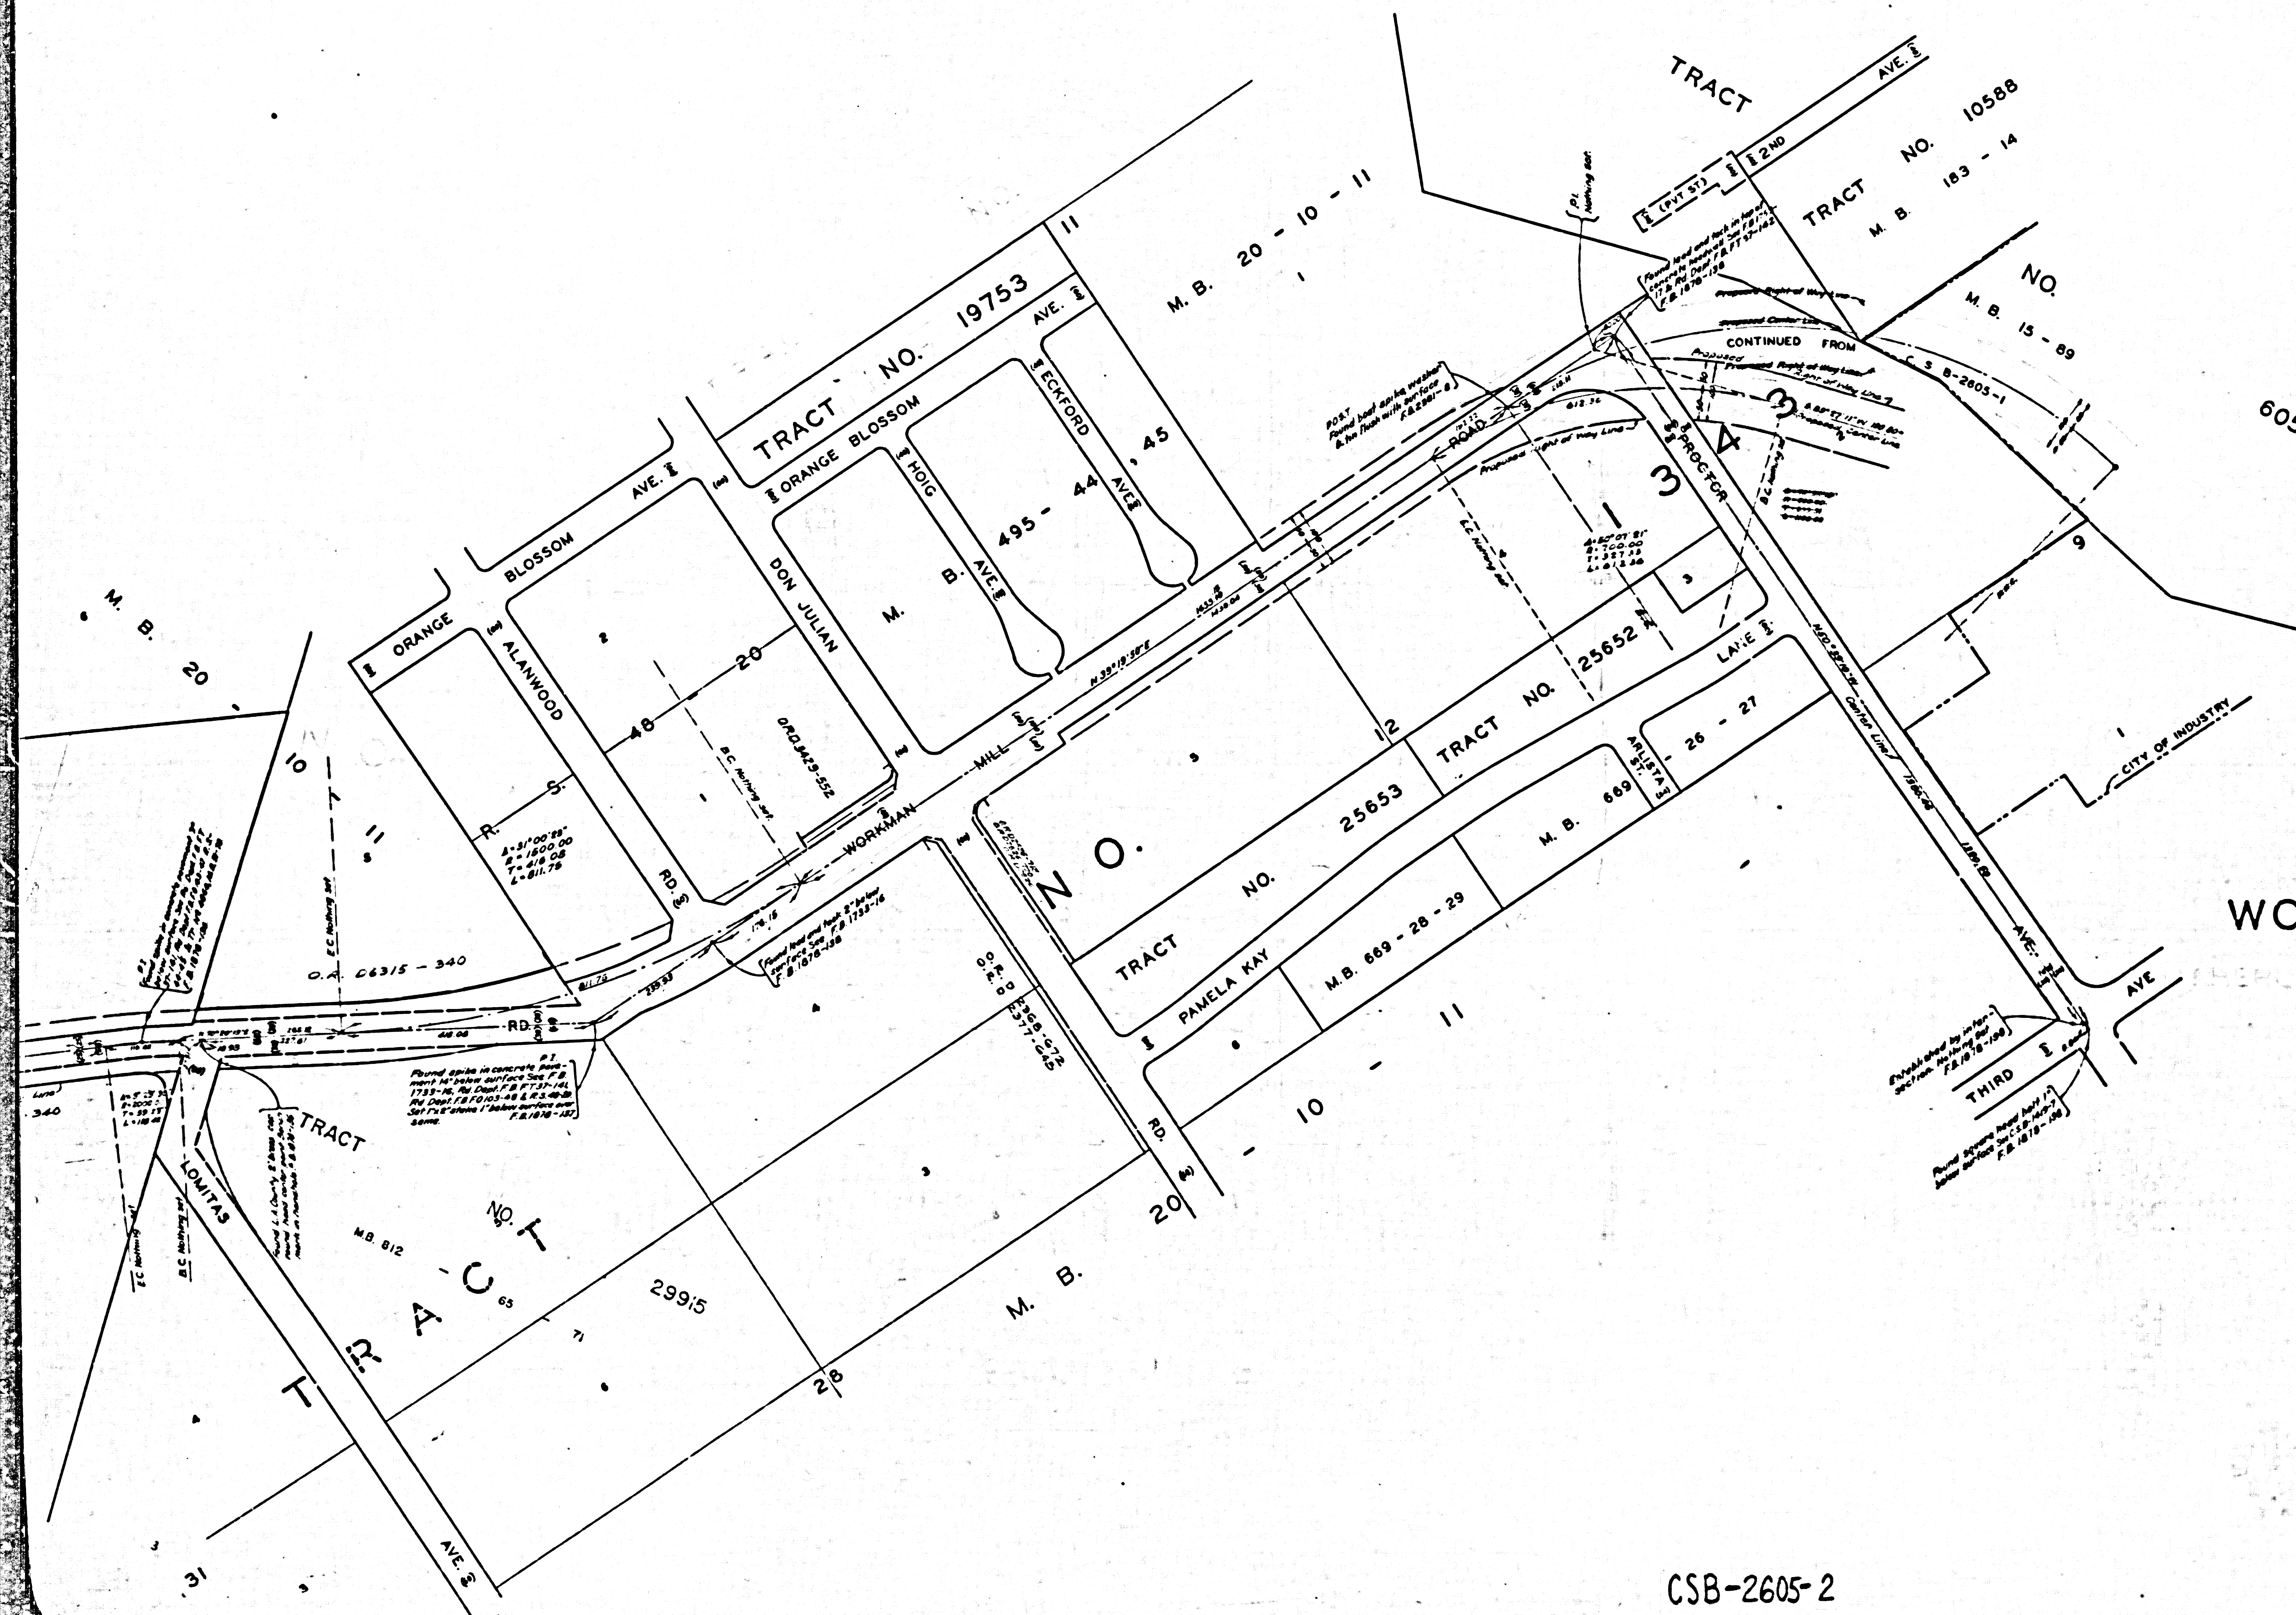

COUNTY OF LOS ANGELES
MAP OF
WORKMAN MILL ROAD
FROM
PROCTOR AVE.
TO
PECK ROAD EXTENSION

COUNTY SURVEYORS MAP NO. B-2605
SHEET NO. 2 OF 2 SHEETS
SCALE: 1 INCH = 100 FT.

JOB NUMBER 0076 99

JOHN A. LAMBIE - COUNTY ENGINEER
SURVEYED - 1958

SURVEYED ON REQUEST OF THE REGIONAL
PLANNING COMMISSION UNDER SEC. 79,
ORD. 4099 BY LETTER DATED FEB. 21, 1958
AND BY BOARD ORDER DATED DEC. 11, 1951

BEARINGS ARE BASED ON THE CALIFORNIA
COORDINATE SYSTEM ZONE 7 PER ACT 6351
GENERAL LAWS SEE C.S. 9423

P. B. 1878 - 101 - 144

1137

FIELD WORK BY
OFFICE WORK BY
CHECKED BY

MEGRANDQUEST
RL GREEN
J. GALLI


CSB-2605-2

