


SECTION 17
T.2S. R.9W. S.B.M.

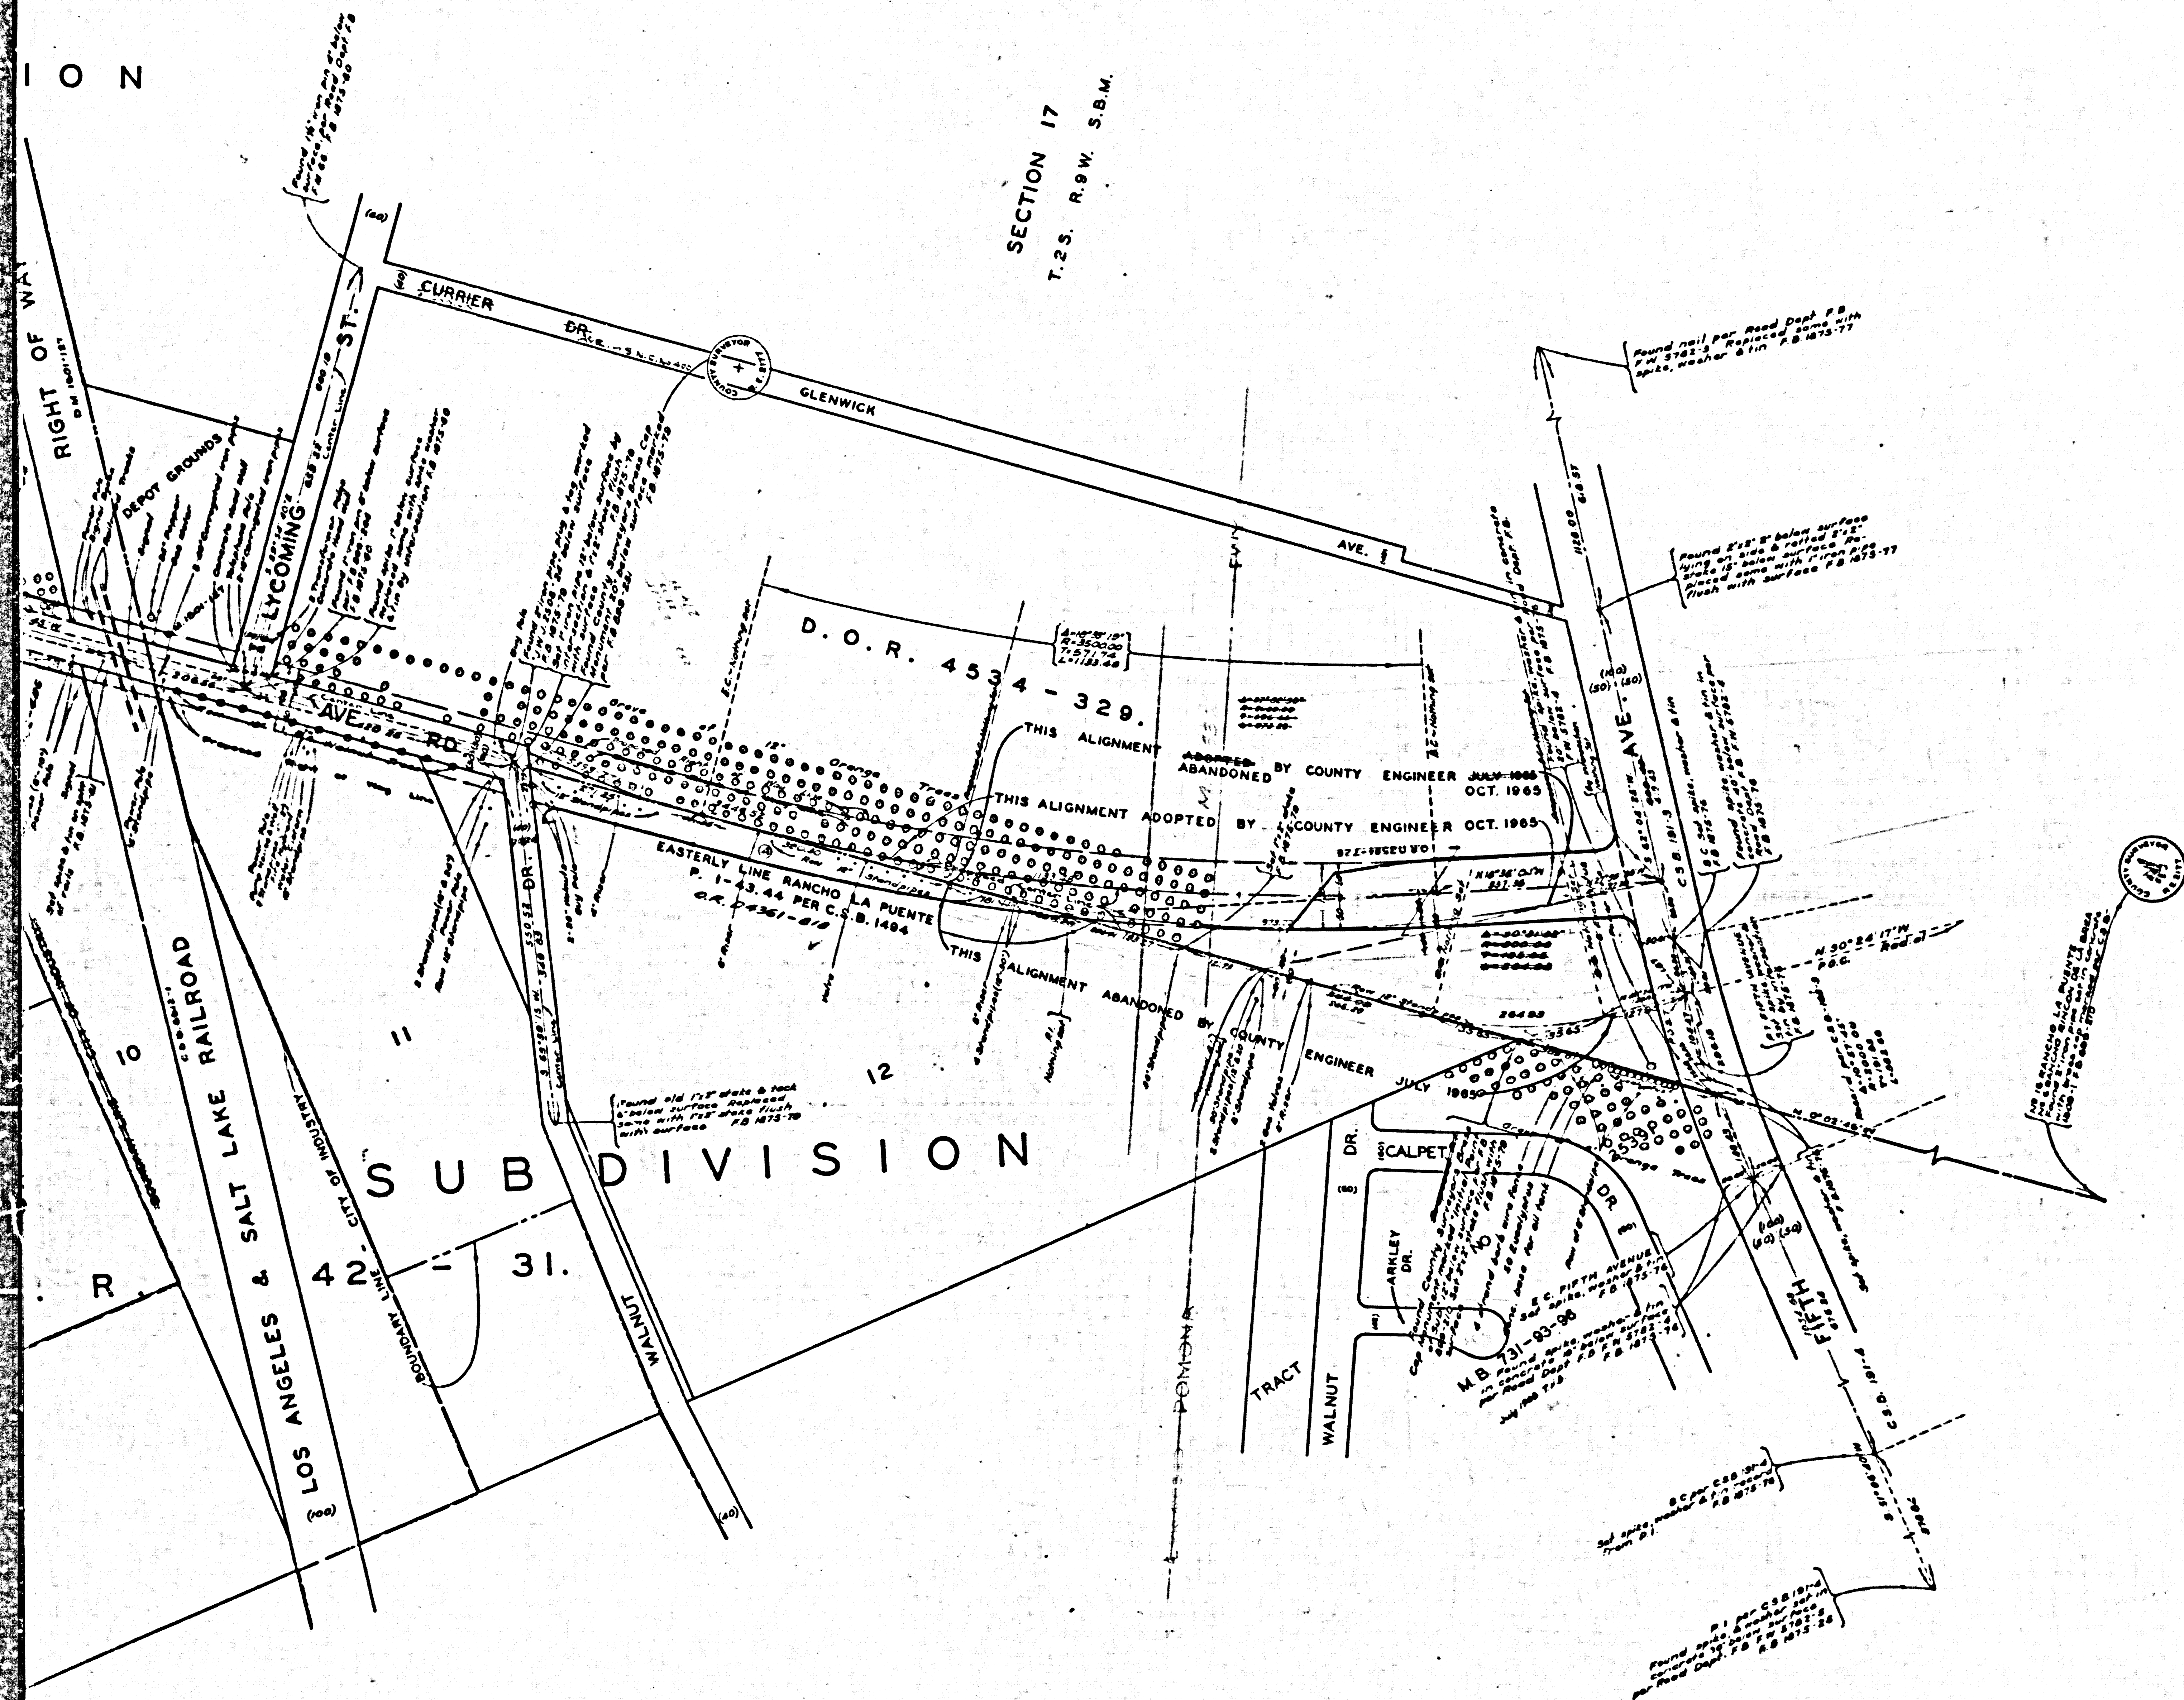

COUNTY OF LOS ANGELES
MAP OF
LEMON AVENUE
FROM
FIFTH AVENUE
TO
VALLEY BOULEVARD
COUNTY SURVEYORS MAP NO. B-2606
SCALE: 1 INCH = 100 FT.

JOB NUMBER 0074.93

JOHN A. LAMBIE - COUNTY ENGINEER
SURVEYED APRIL 1955

SURVEYED ON REQUEST OF THE REGIONAL
PLANNING COMMISSION UNDER SEC. 79,
ORD. 4099, BY LETTER DATED FEB. 21, 1955
AND BY BOARD ORDER DATED DEC. 11, 1951

BEARINGS ARE BASED ON THE BEARING OF
LEMON ROAD AS SHOWN ON C.S.B. - 1494


F.B. 1875-73-100

FIELD WORK BY.....J. N. DOUGHERTY
OFFICE WORK BY.....T. M. ICHIM
CHECKED BY.....D. M. FINLEY
.....S. M. MILLER
.....C. R. GOSS

INDEX 39

Lemon Ave alignment changed at Fifth Ave by R.S.B. July 1955
and 1/2 in. distance of June 26, 1955
Alignment changed at Valley Blvd. by R.S.B. and C.E. Hines, July 1955
Alignment at Currier Dr. revised by R.S. Jan. 1957, then
I.E.C. Dec. 12, 1958.

CSB-2606
A1 of A2

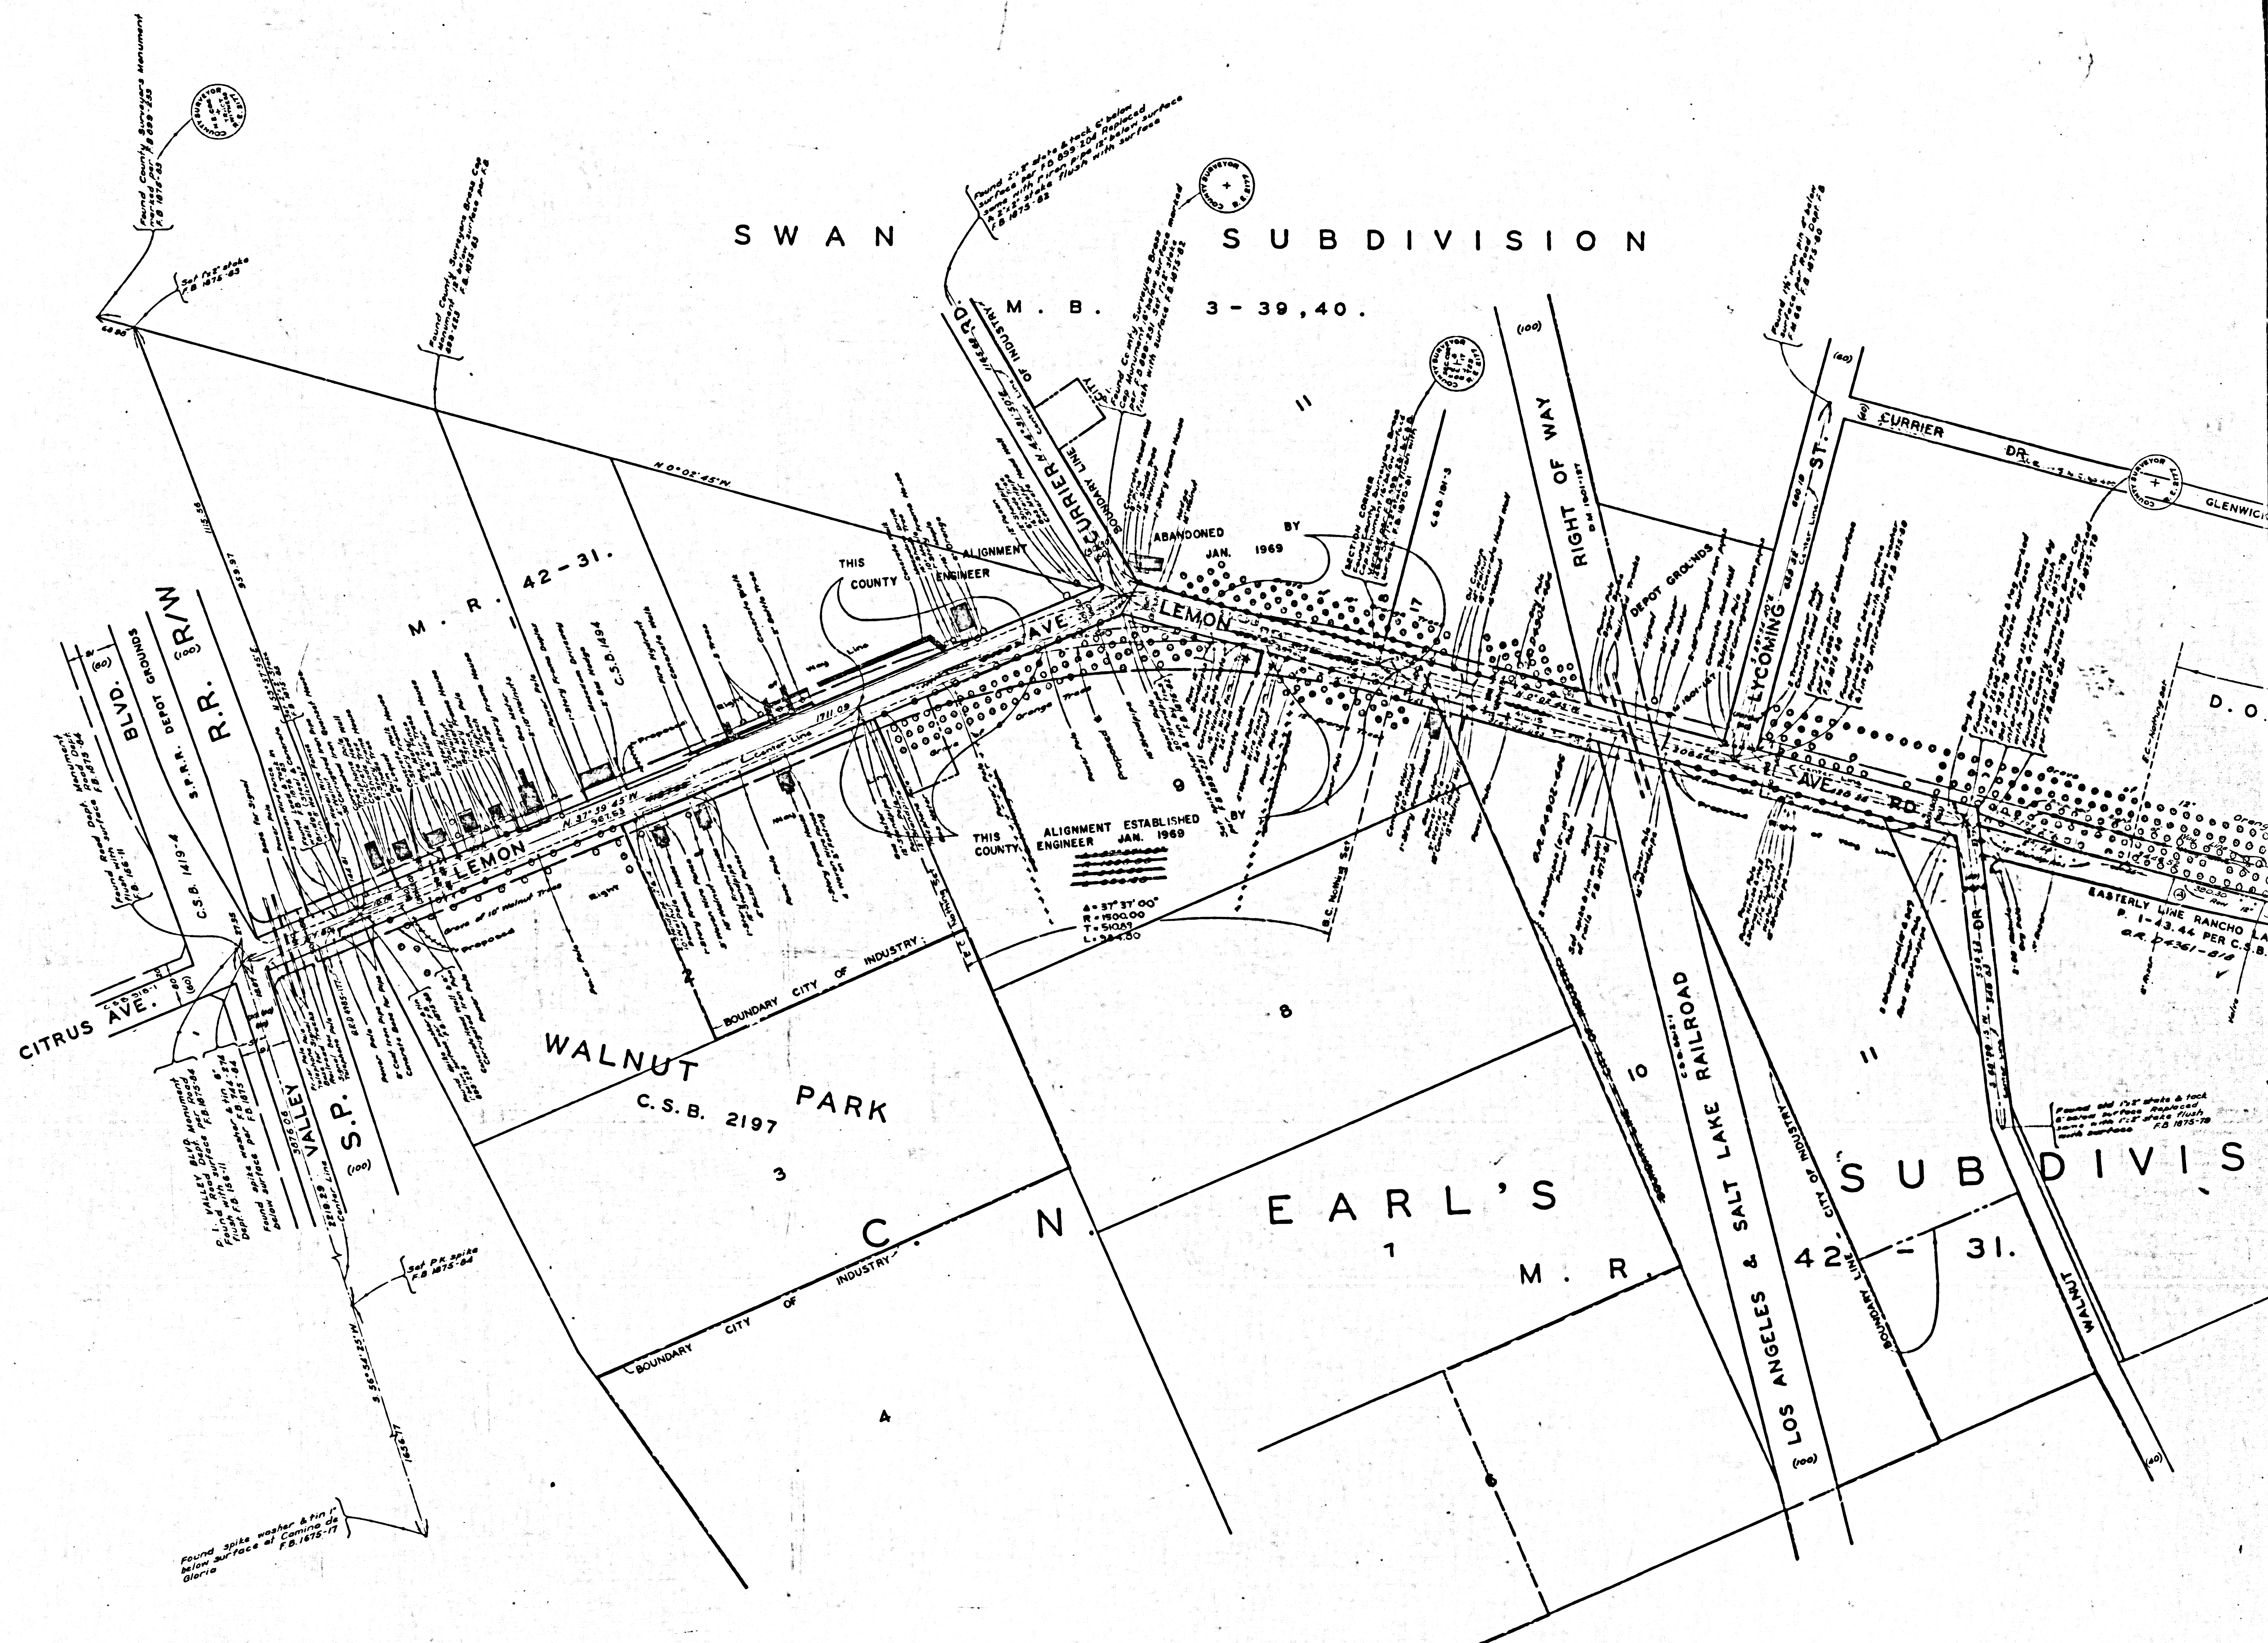

CSB-2606
A20FA2