


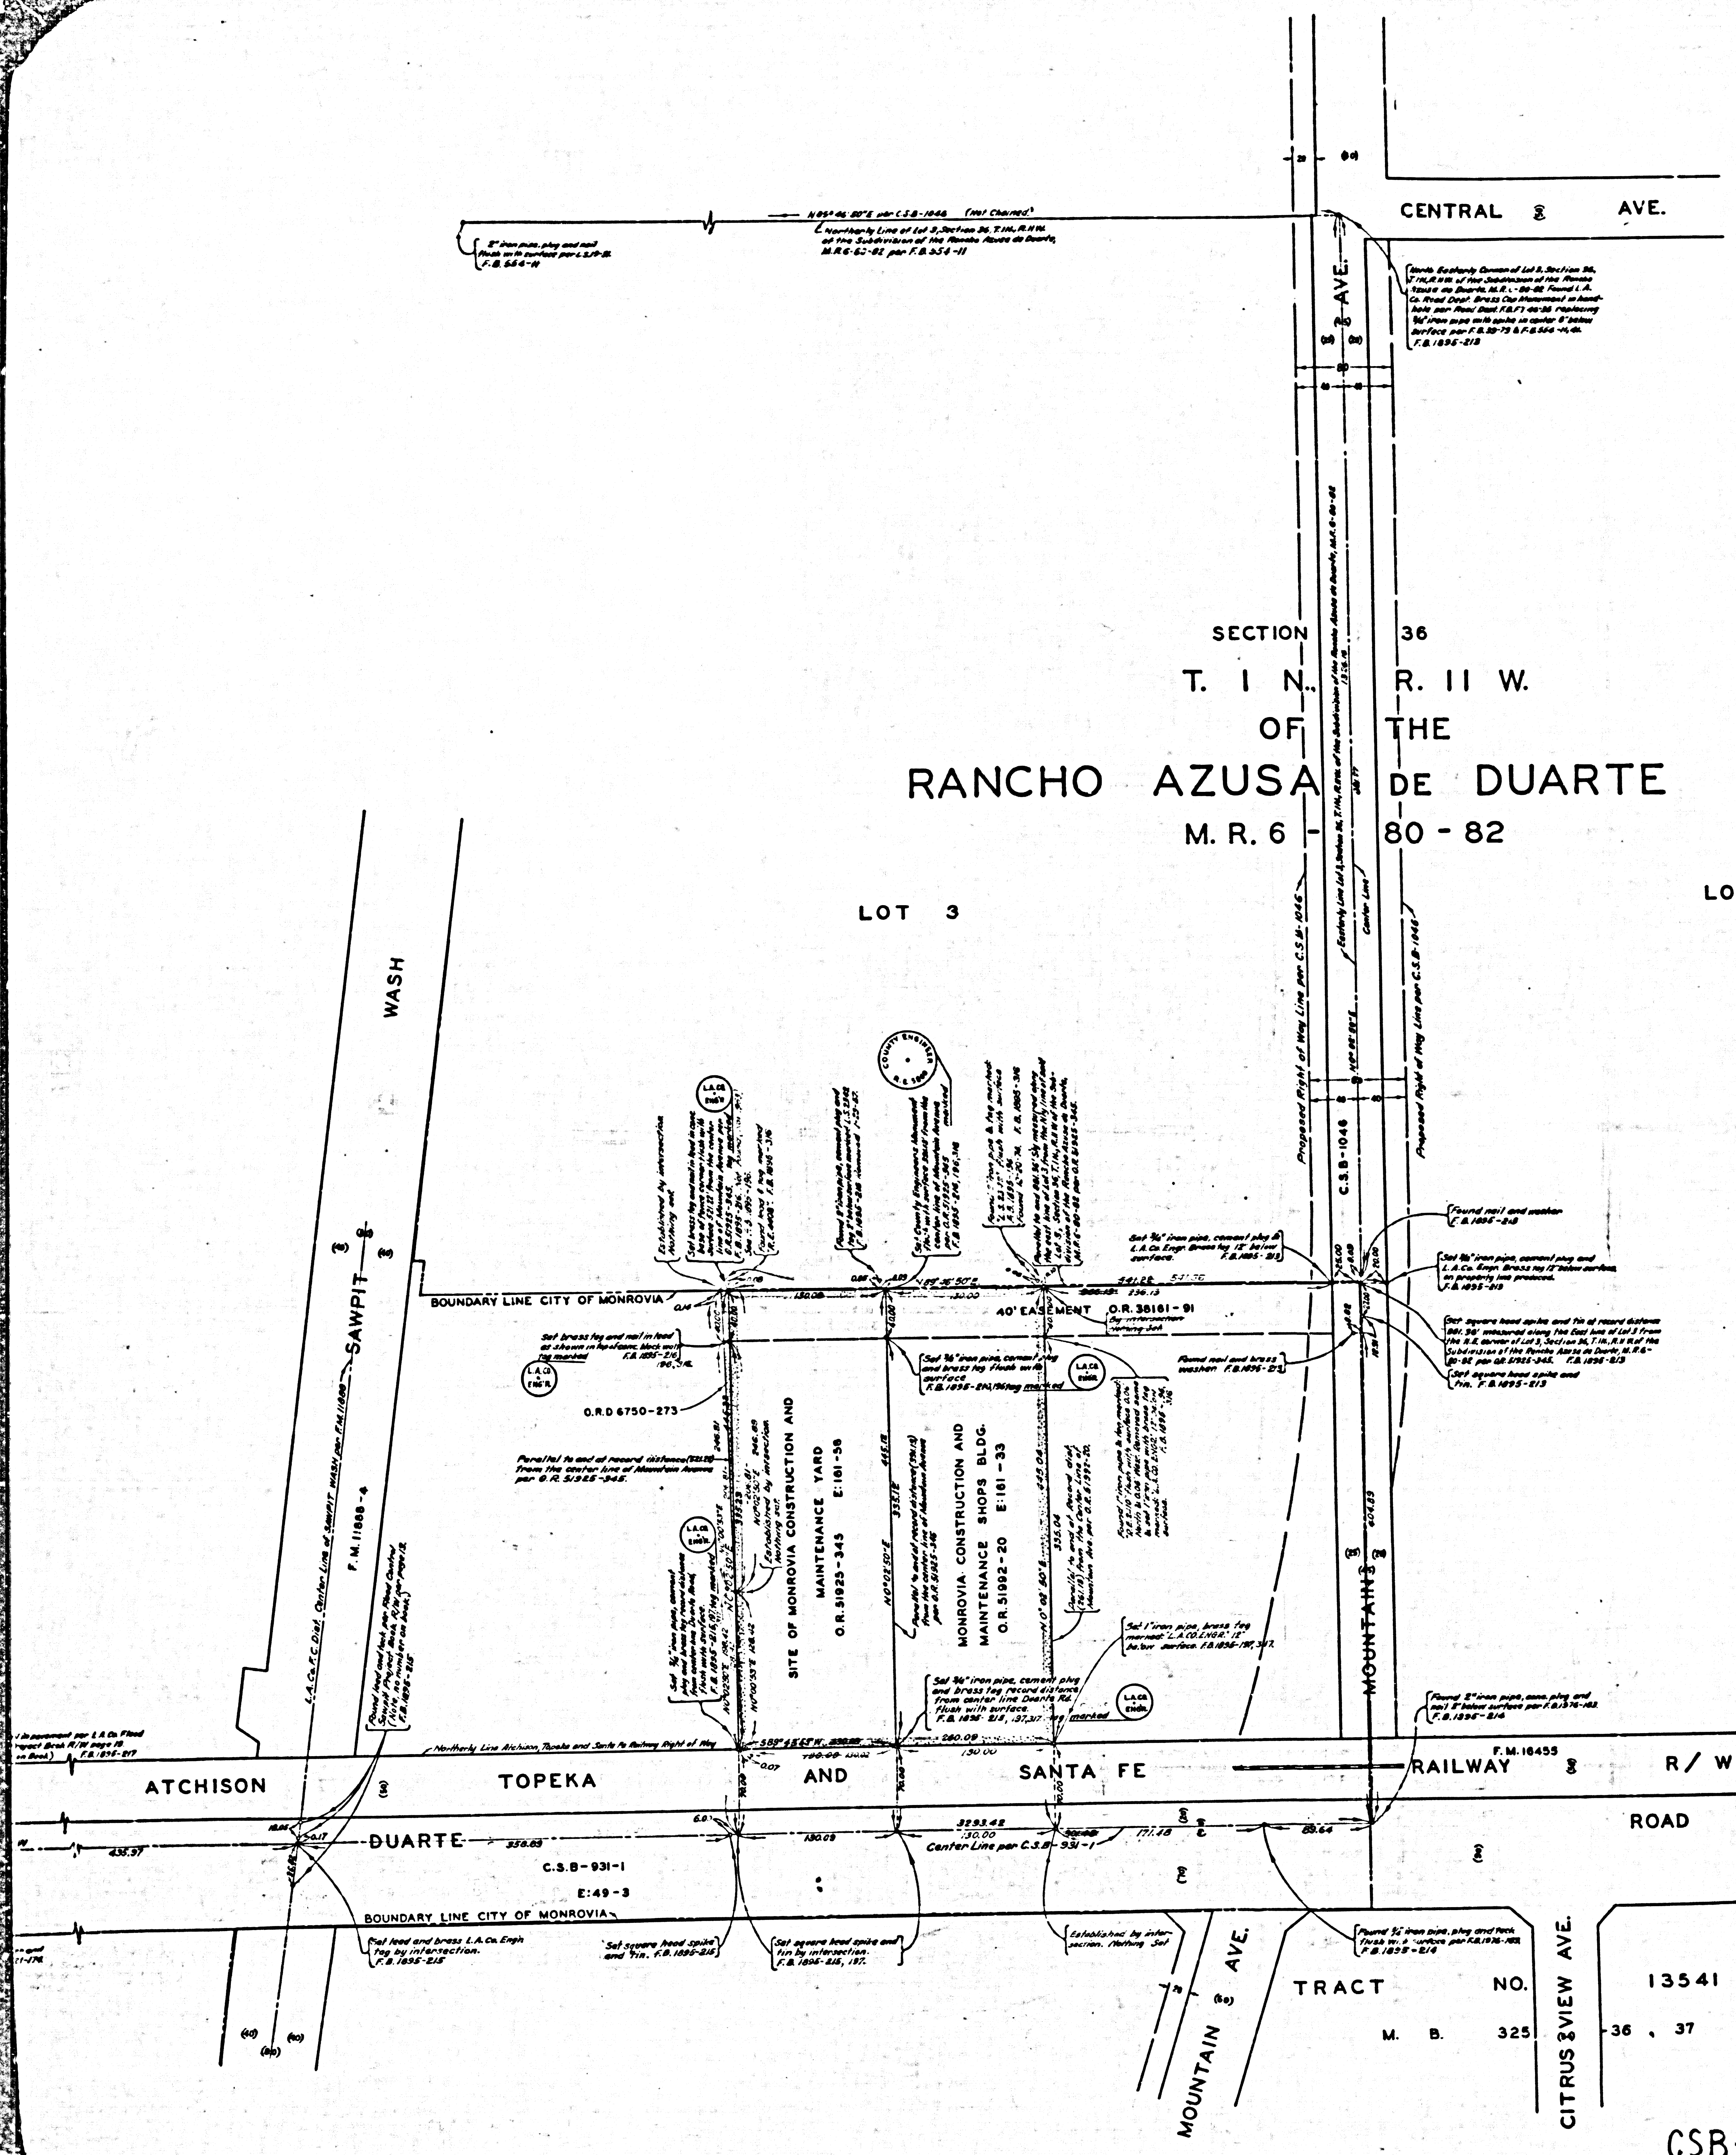

COUNTY OF LOS ANGELES
 MAP OF
**MONROVIA CONSTRUCTION
 AND
 MAINTENANCE YARD SITE**
 BEING A PORTION OF LOT 3,
 SEC. 36, T. 1 N., R. 11 W. OF THE RANCHO
 AZUSA DE DUARTE M.R. 6-80-82

COUNTY SURVEYORS MAP NO. B-2609
 SCALE: 1 INCH = 50 FT.

JOB NUMBER 0052.03
 JOHN A. LAMBIE-COUNTY ENGINEER
 SURVEYED-APRIL 1957

SURVEYED ON REQUEST OF THE CHIEF
 ADMINISTRATIVE OFFICER BY LETTER
 DATED NOV. 26, 1956.

BEARINGS ARE BASED ON THE BEARING
 OF MOUNTAIN AVE. AS SHOWN ON CSB-1046

F.B. 1895-21-219

FIELD WORK BY L.L. BROWN
 OFFICE WORK BY R.L. GREEN
 CHECKED BY J. GALLI

INDEX 46

Approved by the Surveying Commission, Los Angeles County, California, on April 19, 1957. The Surveyor's Certificate is hereby acknowledged and the Surveyor's Map is hereby approved for recording in the County Clerk's Office.

CSB-2609
 A10FA2

