


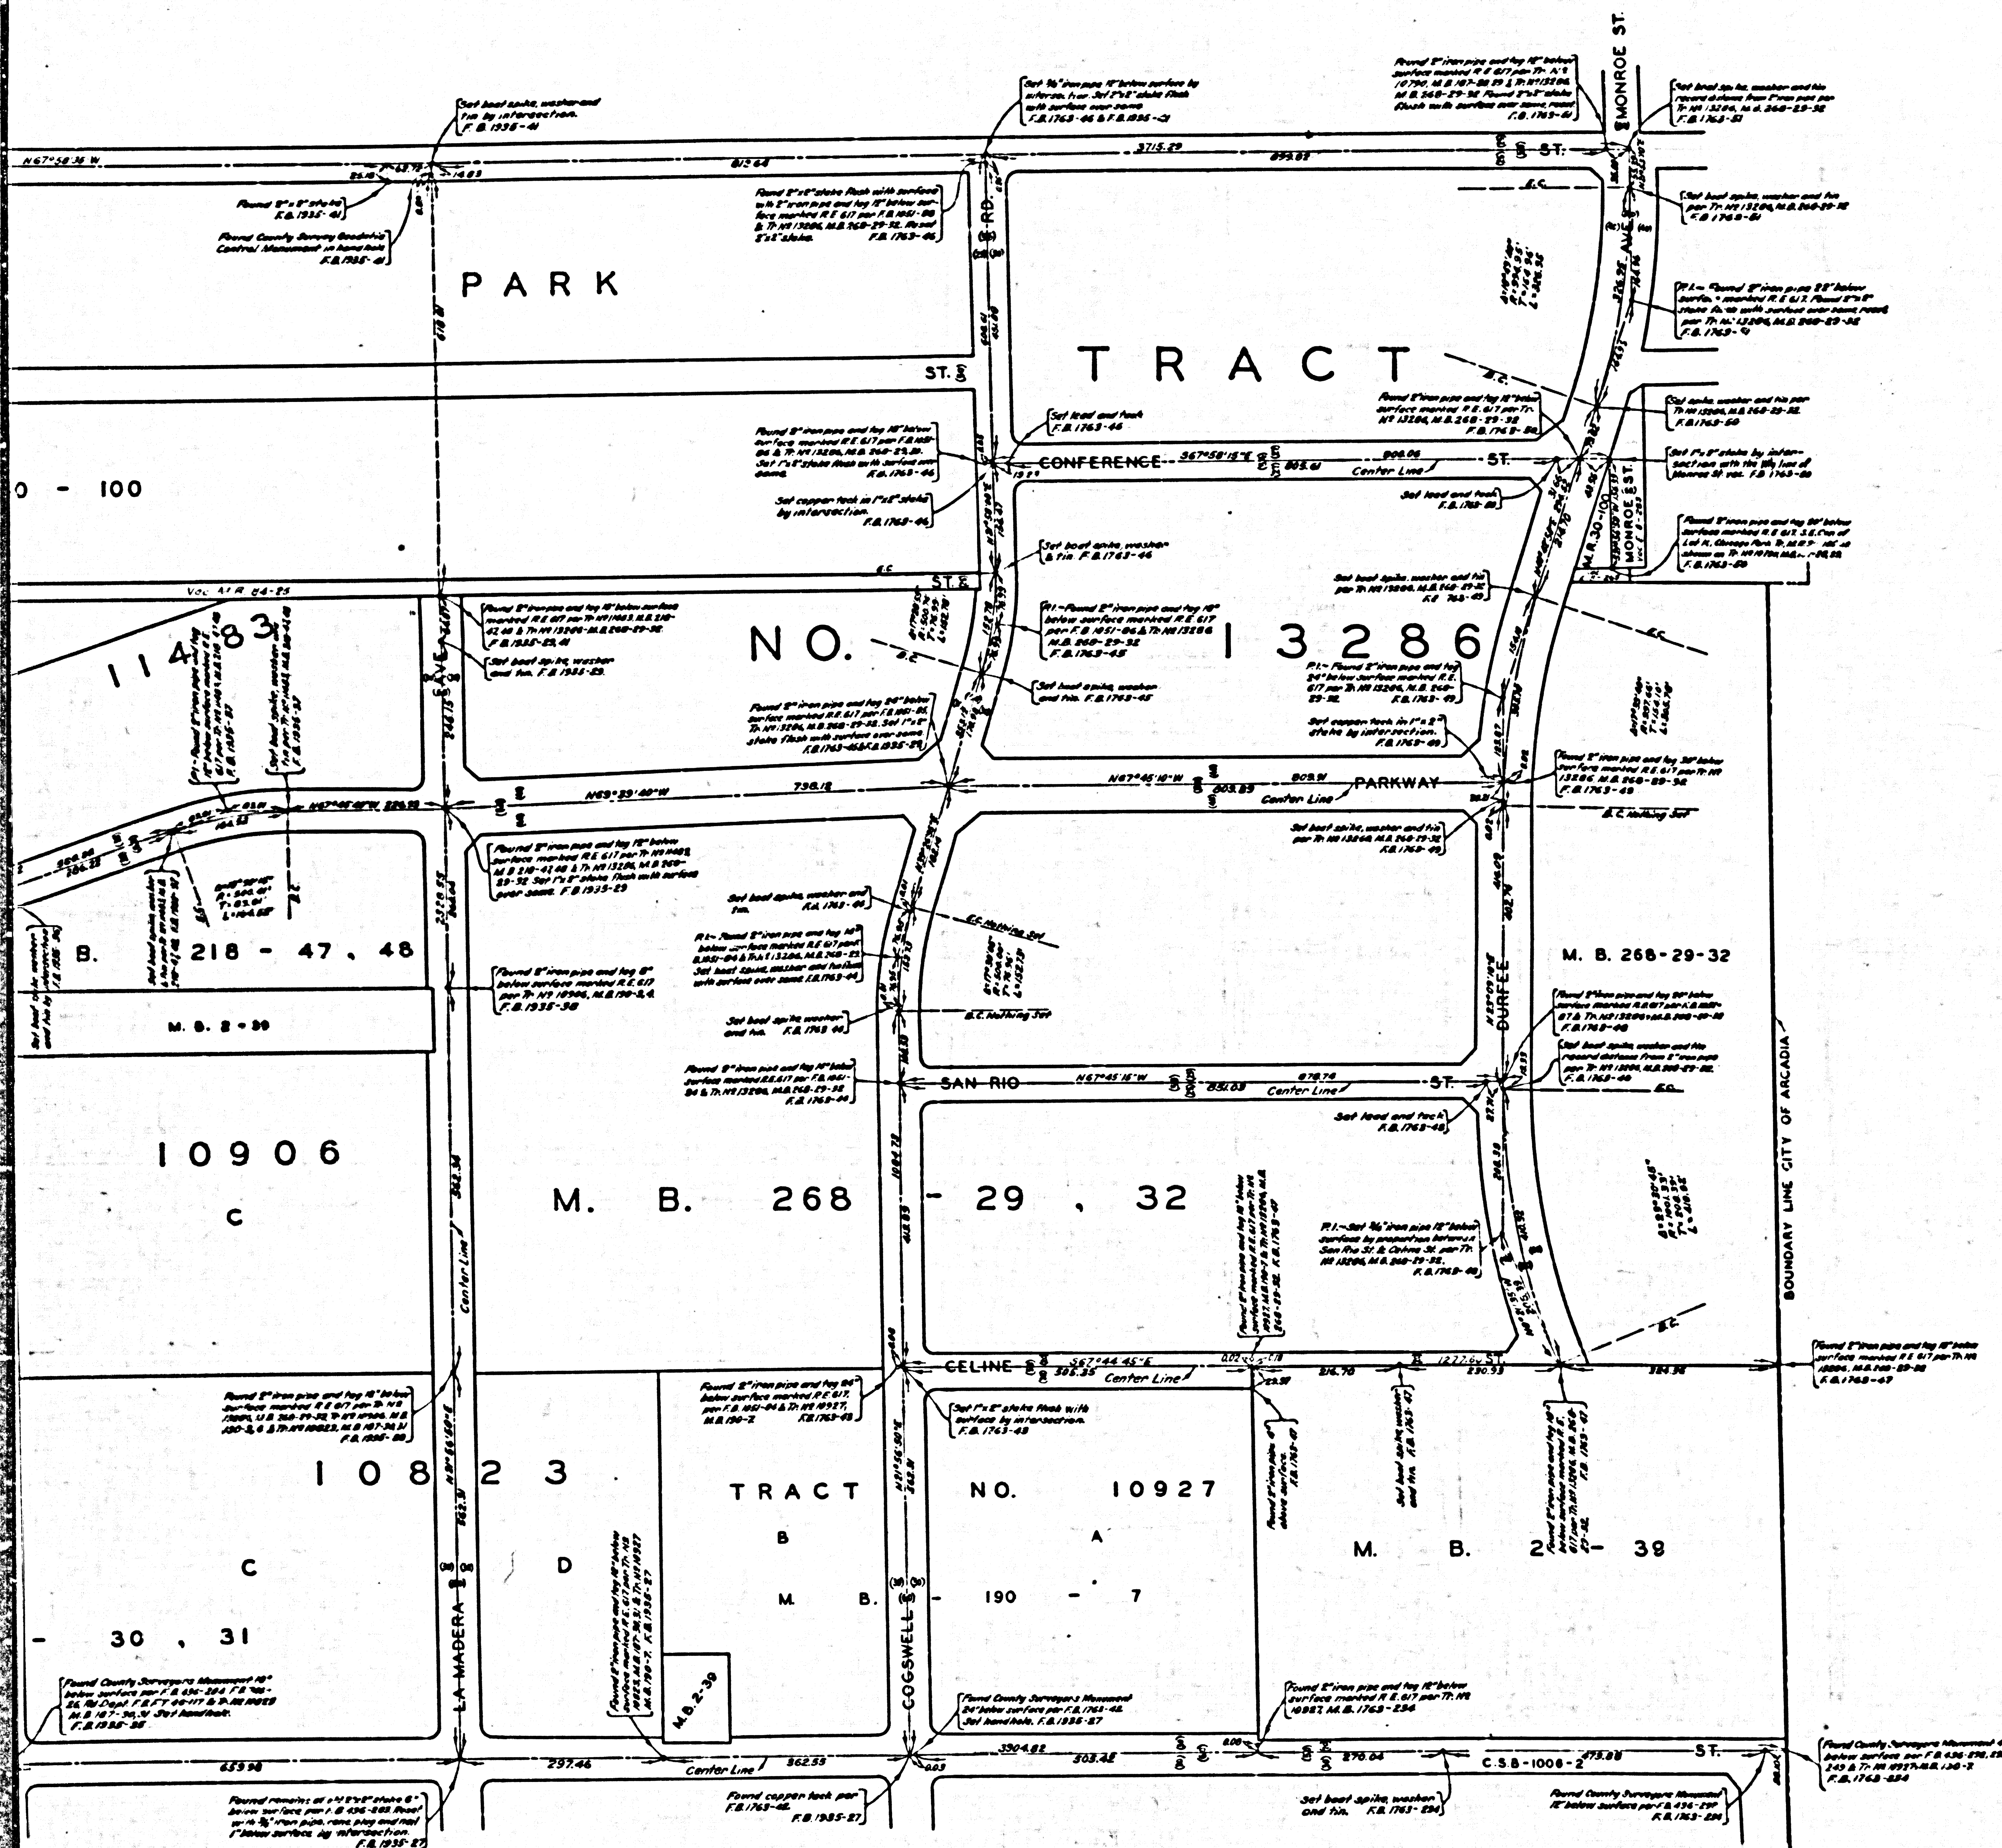

COUNTY OF LOS ANGELES
 MAP OF
 STREETS IN THE
 NORTH EL MONTE SANITARY
 SEWER DISTRICTS

COUNTY SURVEYORS MAP NO. B-2612
 SHEET NO. 1 OF 4 SHEETS
 SCALE 1 INCH = 100 FT.

JOB NUMBER 0303.00
 JOHN A. LAMBIE - COUNTY ENGINEER
 SURVEYED - 1953, 1954, 1955, 1956
 SURVEYED ON REQUEST OF THE COUNTY
 ENGINEER UNDER AUTHORITY OF THE BOARD
 OF SUPERVISORS BY ORDER DATED FEB. 28,
 1946.
 BEARINGS ARE BASED ON THE CALIFORNIA
 COORDINATE SYSTEM ZONE 7 PER ACT 8354
 GENERAL LAWS SEE C.S. 1423

F.B. 1763 - 5 - 239
 F.B. 1935 - 5 - 89
 FIELD WORK BY R.R. SHYDER
 J.S. COATES
 OFFICE WORK BY R.L. GREEN
 C.J. GALLI
 CHECKED BY W.J. BRENNER

NOTE - THIS SURVEY MADE TO ESTABLISH CENTER LINES
 ON THE STREETS IN THIS AREA PRELIMINARY TO CONST-
 RUTION OF SEWERS IN THE NORTH EL MONTE SANITARY
 SEWER DISTRICTS.

NOTE - ALL COUNTY SURVEYORS MONUMENTS ARE 2" IRON
 PIPES SET IN CONCRETE WITH BRASS CAP MARKED UNLESS
 SHOWN OTHERWISE.

CSB-2612-1
 A1 of A3

AT RIGHT

