


NO.

2612 - 3

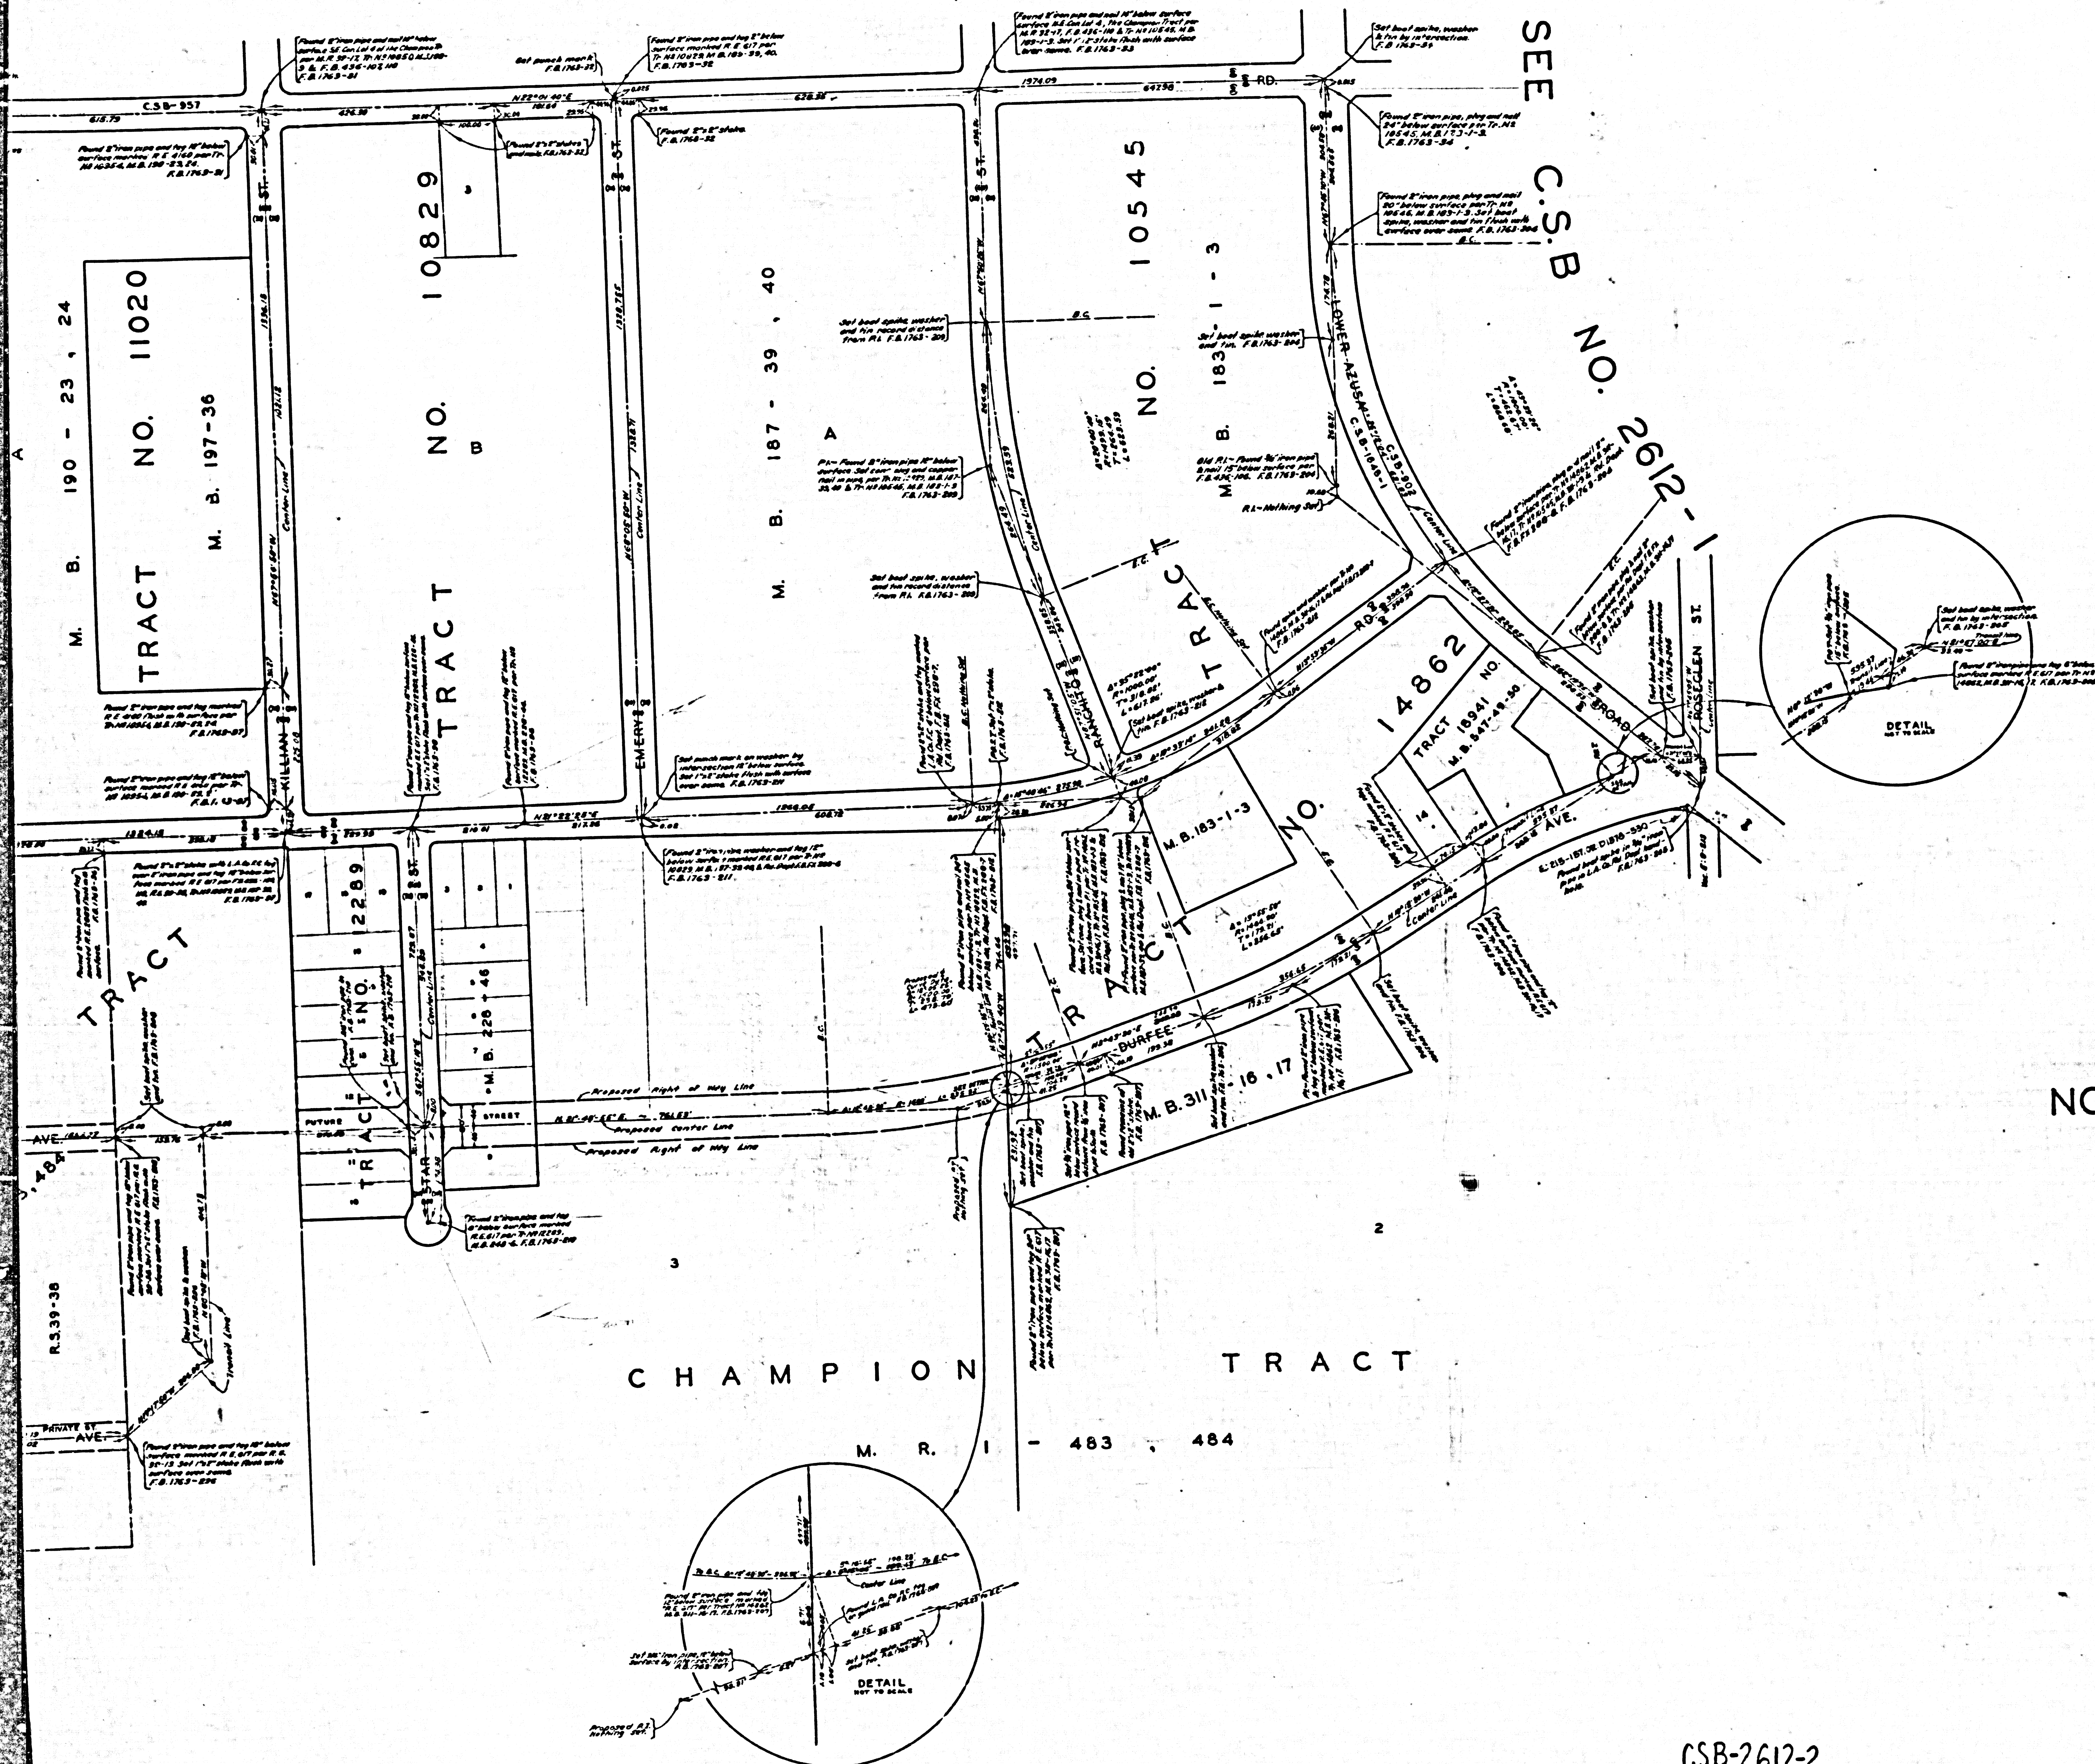

COUNTY OF LOS ANGELES
MAP OF
STREETS IN THE
NORTH EL MONTE SANITARY
SEWER DISTRICTS

COUNTY SURVEYORS MAP NO. B-2612
SHEET NO. 2 OF 4 SHEETS
SCALE-1 INCH=100 FT.

JOB NUMBER 6303.00

JOHN A. LAMBIE-COUNTY ENGINEER
SURVEYED-1953,1954,1955,1956

SURVEYED ON REQUEST OF THE COUNTY
ENGINEER UNDER AUTHORITY OF THE BOARD
OF SUPERVISORS BY ORDER DATED FEB. 28,
1946.

BEARINGS ARE BASED ON THE CALIFORNIA
COORDINATE SYSTEM ZONE 7 PER ACT 8351
GENERAL LAWS SEE C.S. 9423

F.B. 1763-5-239

F.B. 1935-5-69

FIELD WORK BY P.R. SHYDER
J.S. COATES
OFFICE WORK BY R.L. GREEN
C.J. GALLI
CHECKED BY W.J. BRENNER

J.M. 46

NOTE- THIS SURVEY MADE TO ESTABLISH CENTER LINES
ON THE STREETS IN THIS AREA PRELIMINARY TO CONST-
RUCTION OF SEWERS IN THE NORTH EL MONTE SANITARY
SEWER DISTRICTS.

NOTE- ALL COUNTY SURVEYORS MONUMENTS ARE 2" IRON
PIPES SET IN CONCRETE WITH BRASS CAP MARKED UNLESS
SHOWN OTHERWISE.

RECEIVED JANUARY 1957

CSB-2612-2

A1 OF A3

