


SEE C. S. B - 2612 - 4

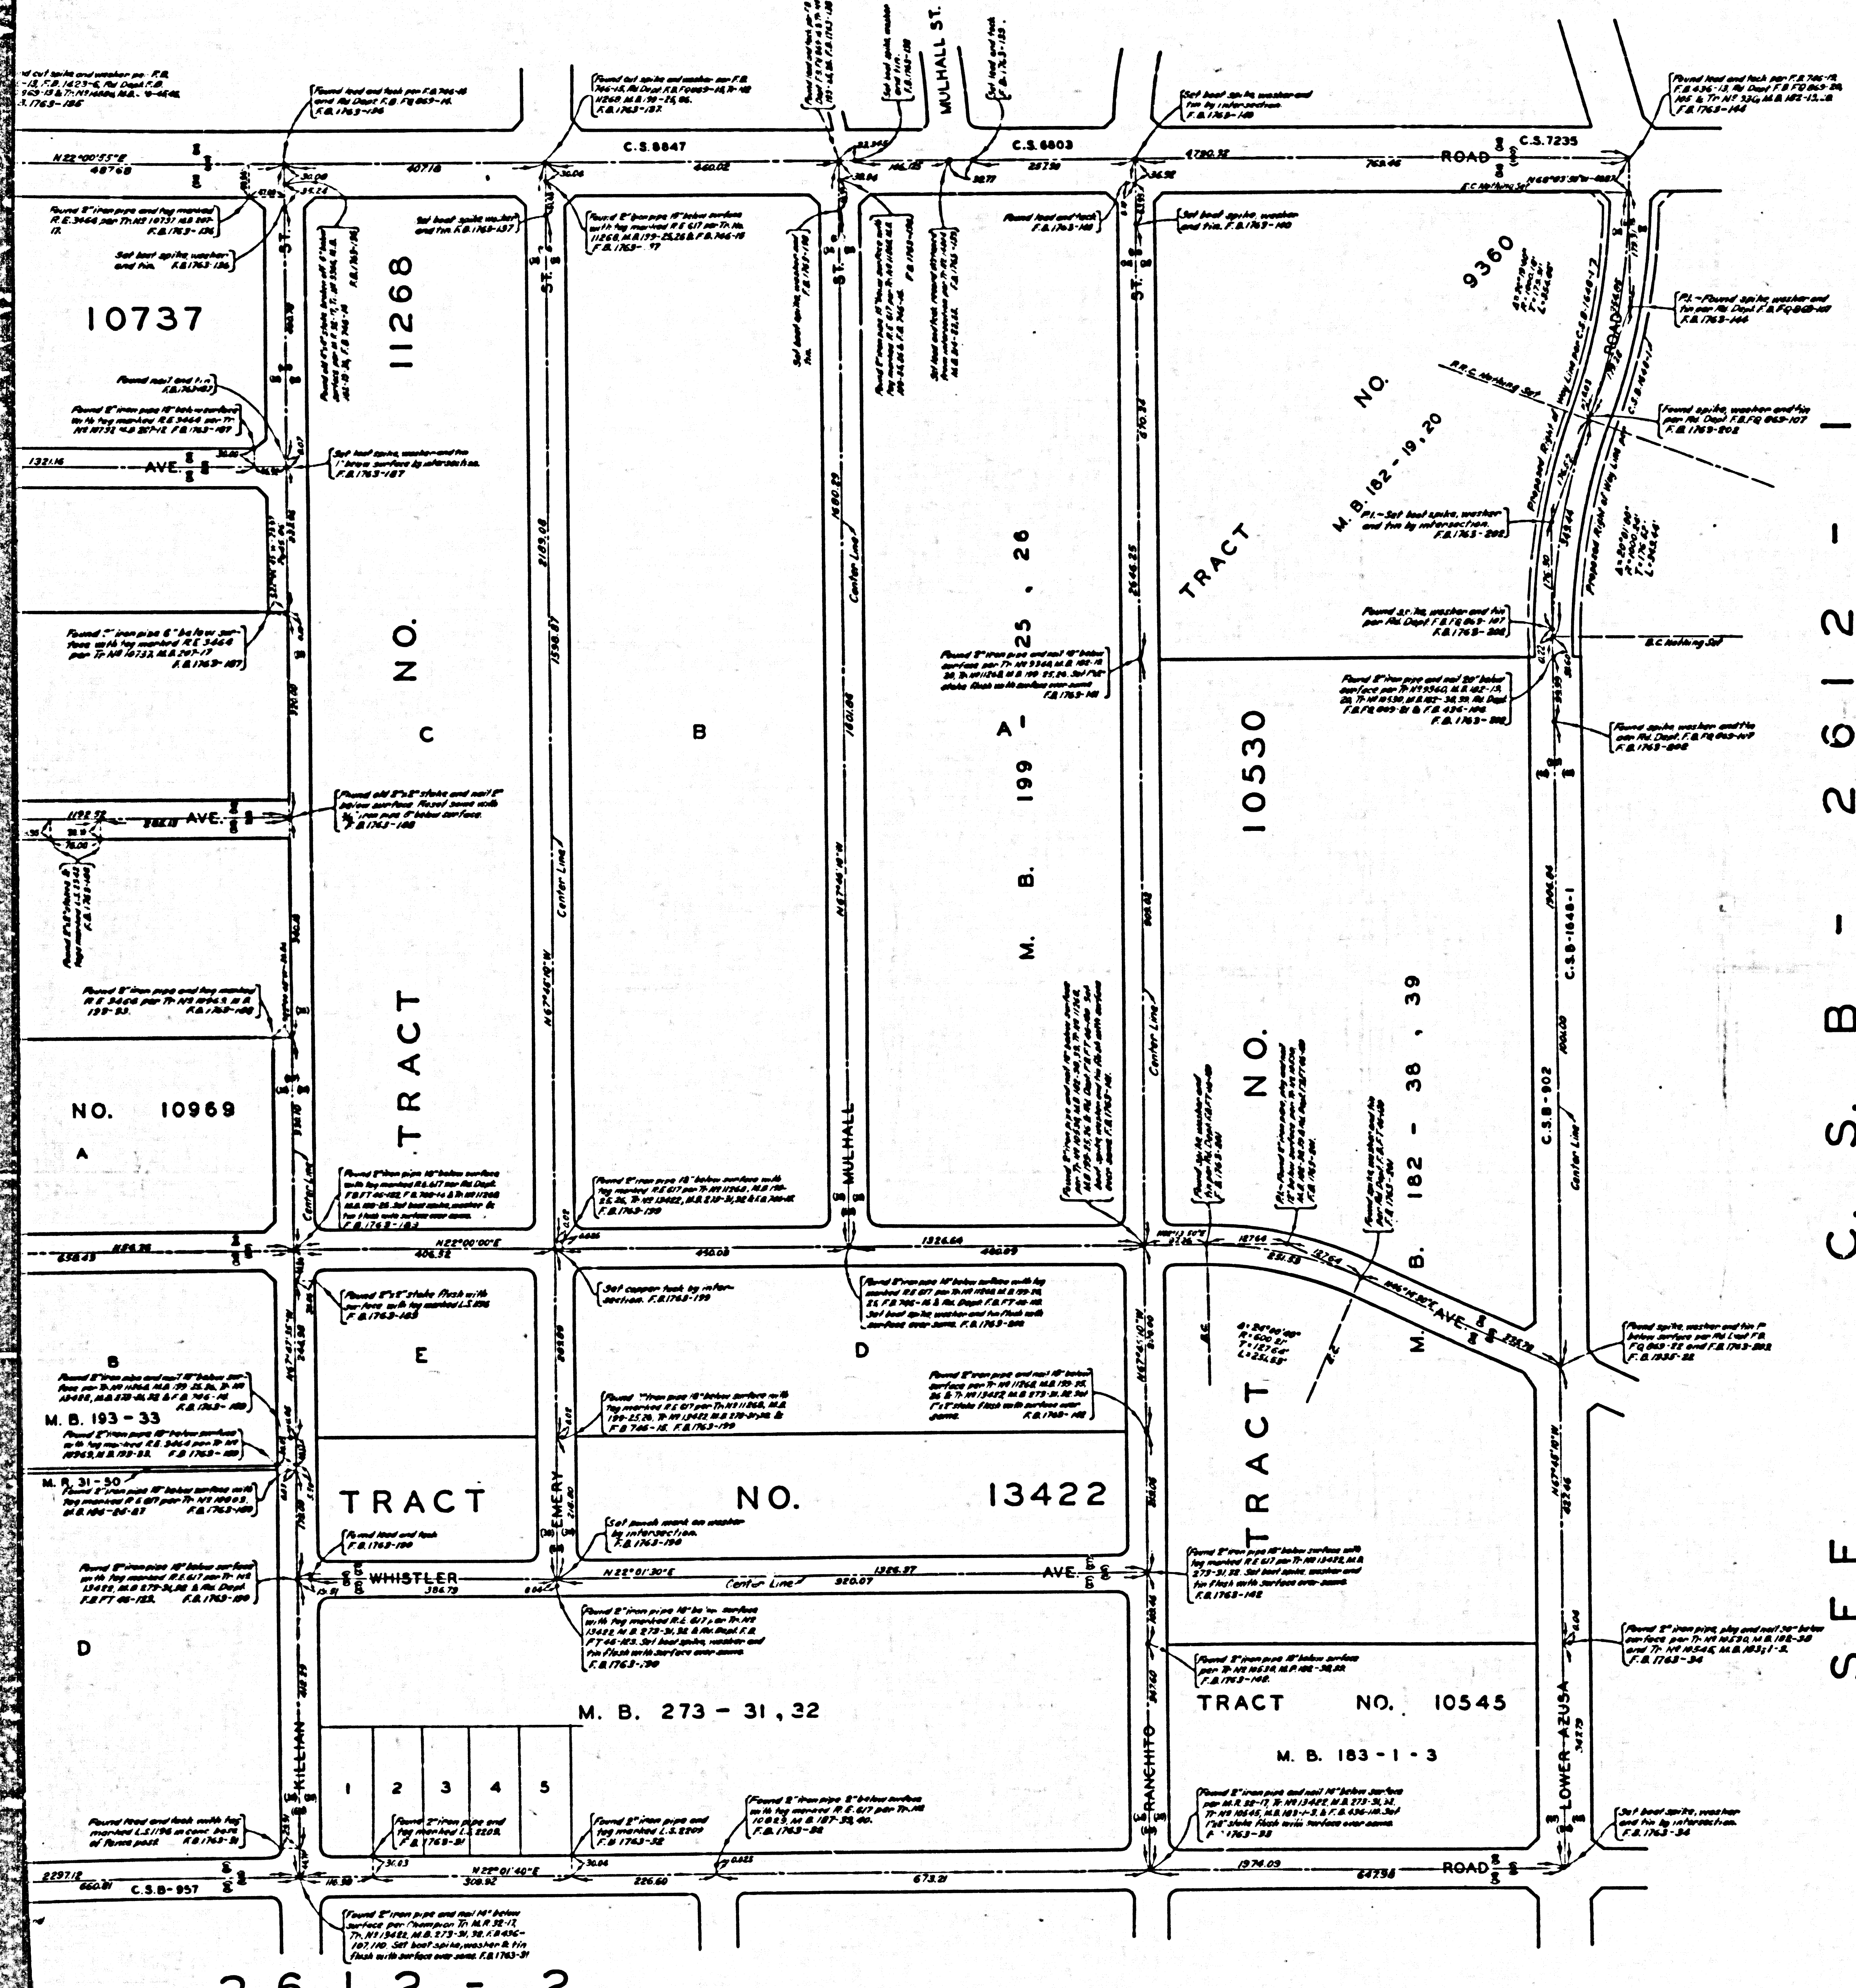

SEE C. S. B - 2612 - 1

COUNTY OF LOS ANGELES MAP OF STREETS IN THE NORTH EL MONTE SANITARY SEWER DISTRICTS

COUNTY SURVEYORS MAP NO. B-2612
SHEET NO. 3 OF 4 SHEETS
SCALE-1 INCH=100 FT.

JOB NUMBER 0503.00

JOHN A. LAMBIE-COUNTY ENGINEER
SURVEYED-1953, 1954, 1955, 1956

SURVEYED ON REQUEST OF THE COUNTY
ENGINEER UNDER AUTHORITY OF THE BOARD
OF SUPERVISORS BY ORDER DATED FEB. 26,
1948.

BEARINGS ARE BASED ON THE CALIFORNIA
COORDINATE SYSTEM ZONE 7 PER ACT 835
GENERAL LAWS SEE C.S. 9423

F.B. 1763-5-239
F.B. 1935-5-69

FIELD WORK BY P.R. SHYDER
J.S. COATES
OFFICE WORK BY R.L. GREEN
CHECKED BY C.J. GALLI
W.J. BRENNER

J.M. 46

NOTE-THIS SURVEY MADE TO ESTABLISH CENTER LINES
ON THE STREETS IN THIS AREA PRELIMINARY TO CONST-
RUCTION OF SEWERS IN THE NORTH EL MONTE SANITARY
SEWER DISTRICTS.

NOTE-ALL COUNTY SURVEYORS MONUMENTS ARE 2" IRON
PIPES SET IN CONCRETE WITH BRASS CAP MARKED UNLESS
SHOWN OTHERWISE.

- 2612 - 2


CSB-2612-3
A1 OF A4

SEE

C. S. B - 2612 - 4

SEE

C. S.

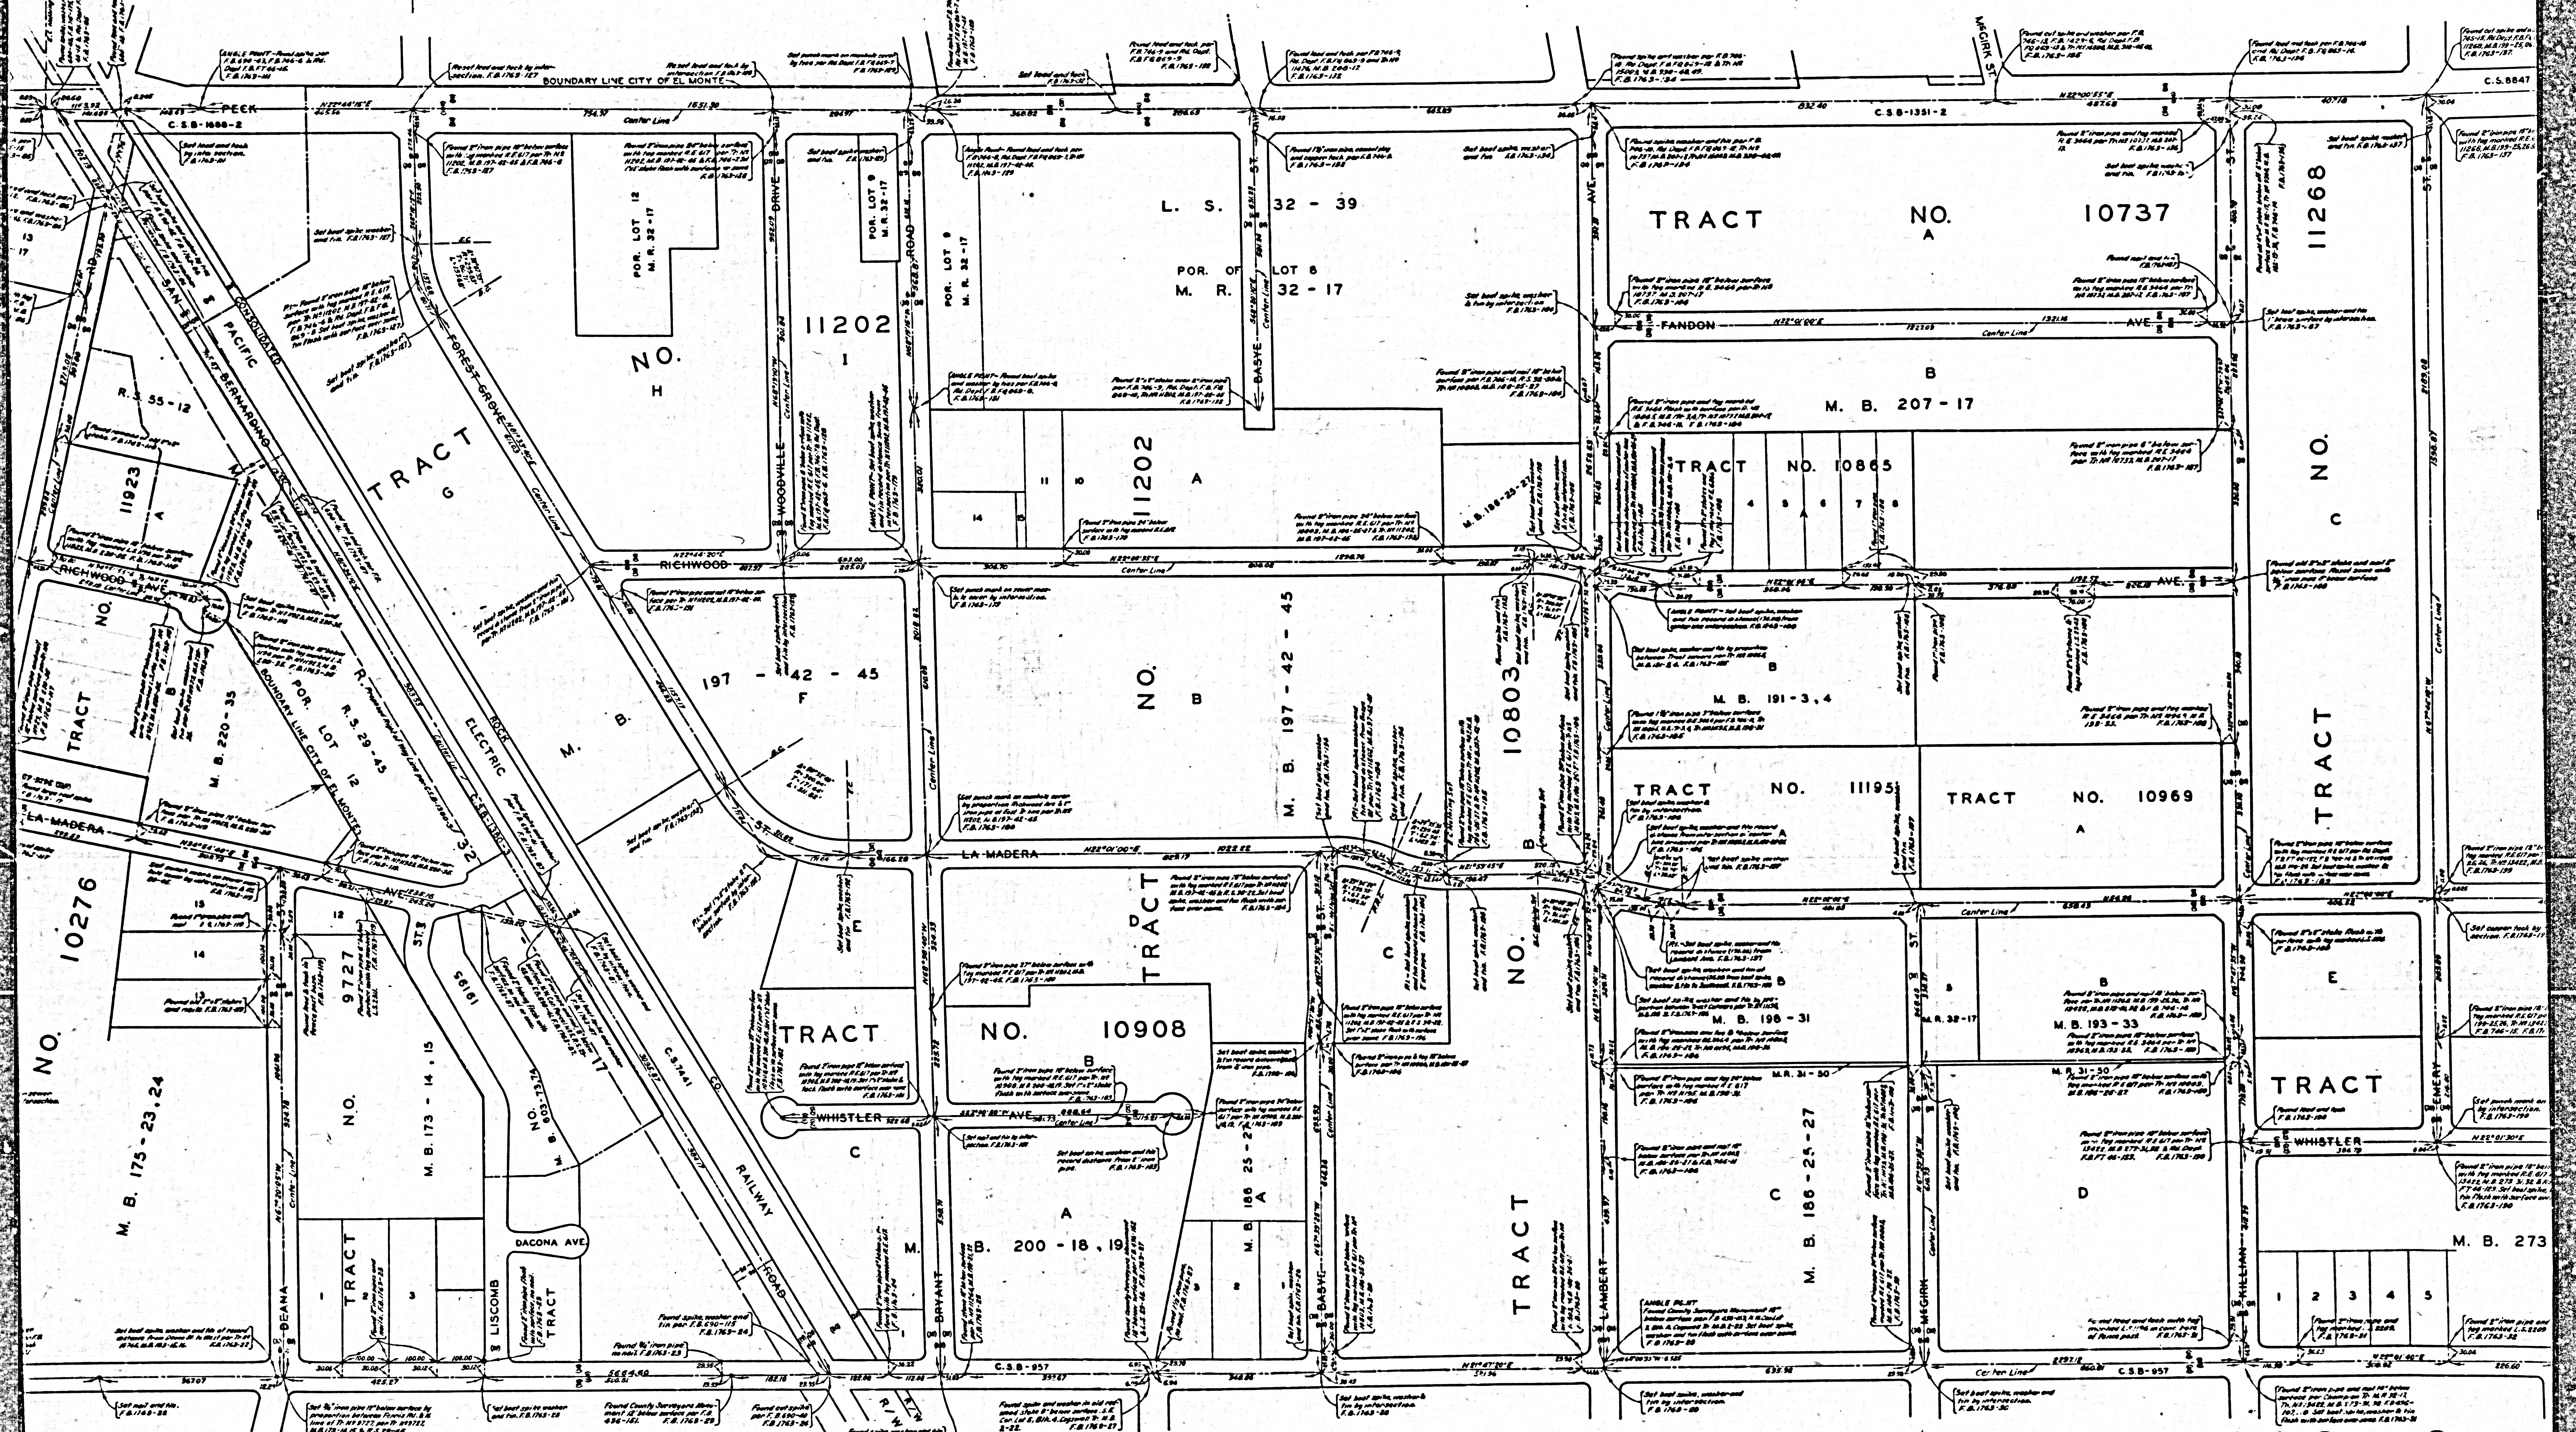

SEE

C. S. B - 2612 - 2



NE 7/8

CSB-2612-3
A2 of A4



CSB-2612-3
A3 of A4

ON SAN BERNARDINO COUNTY

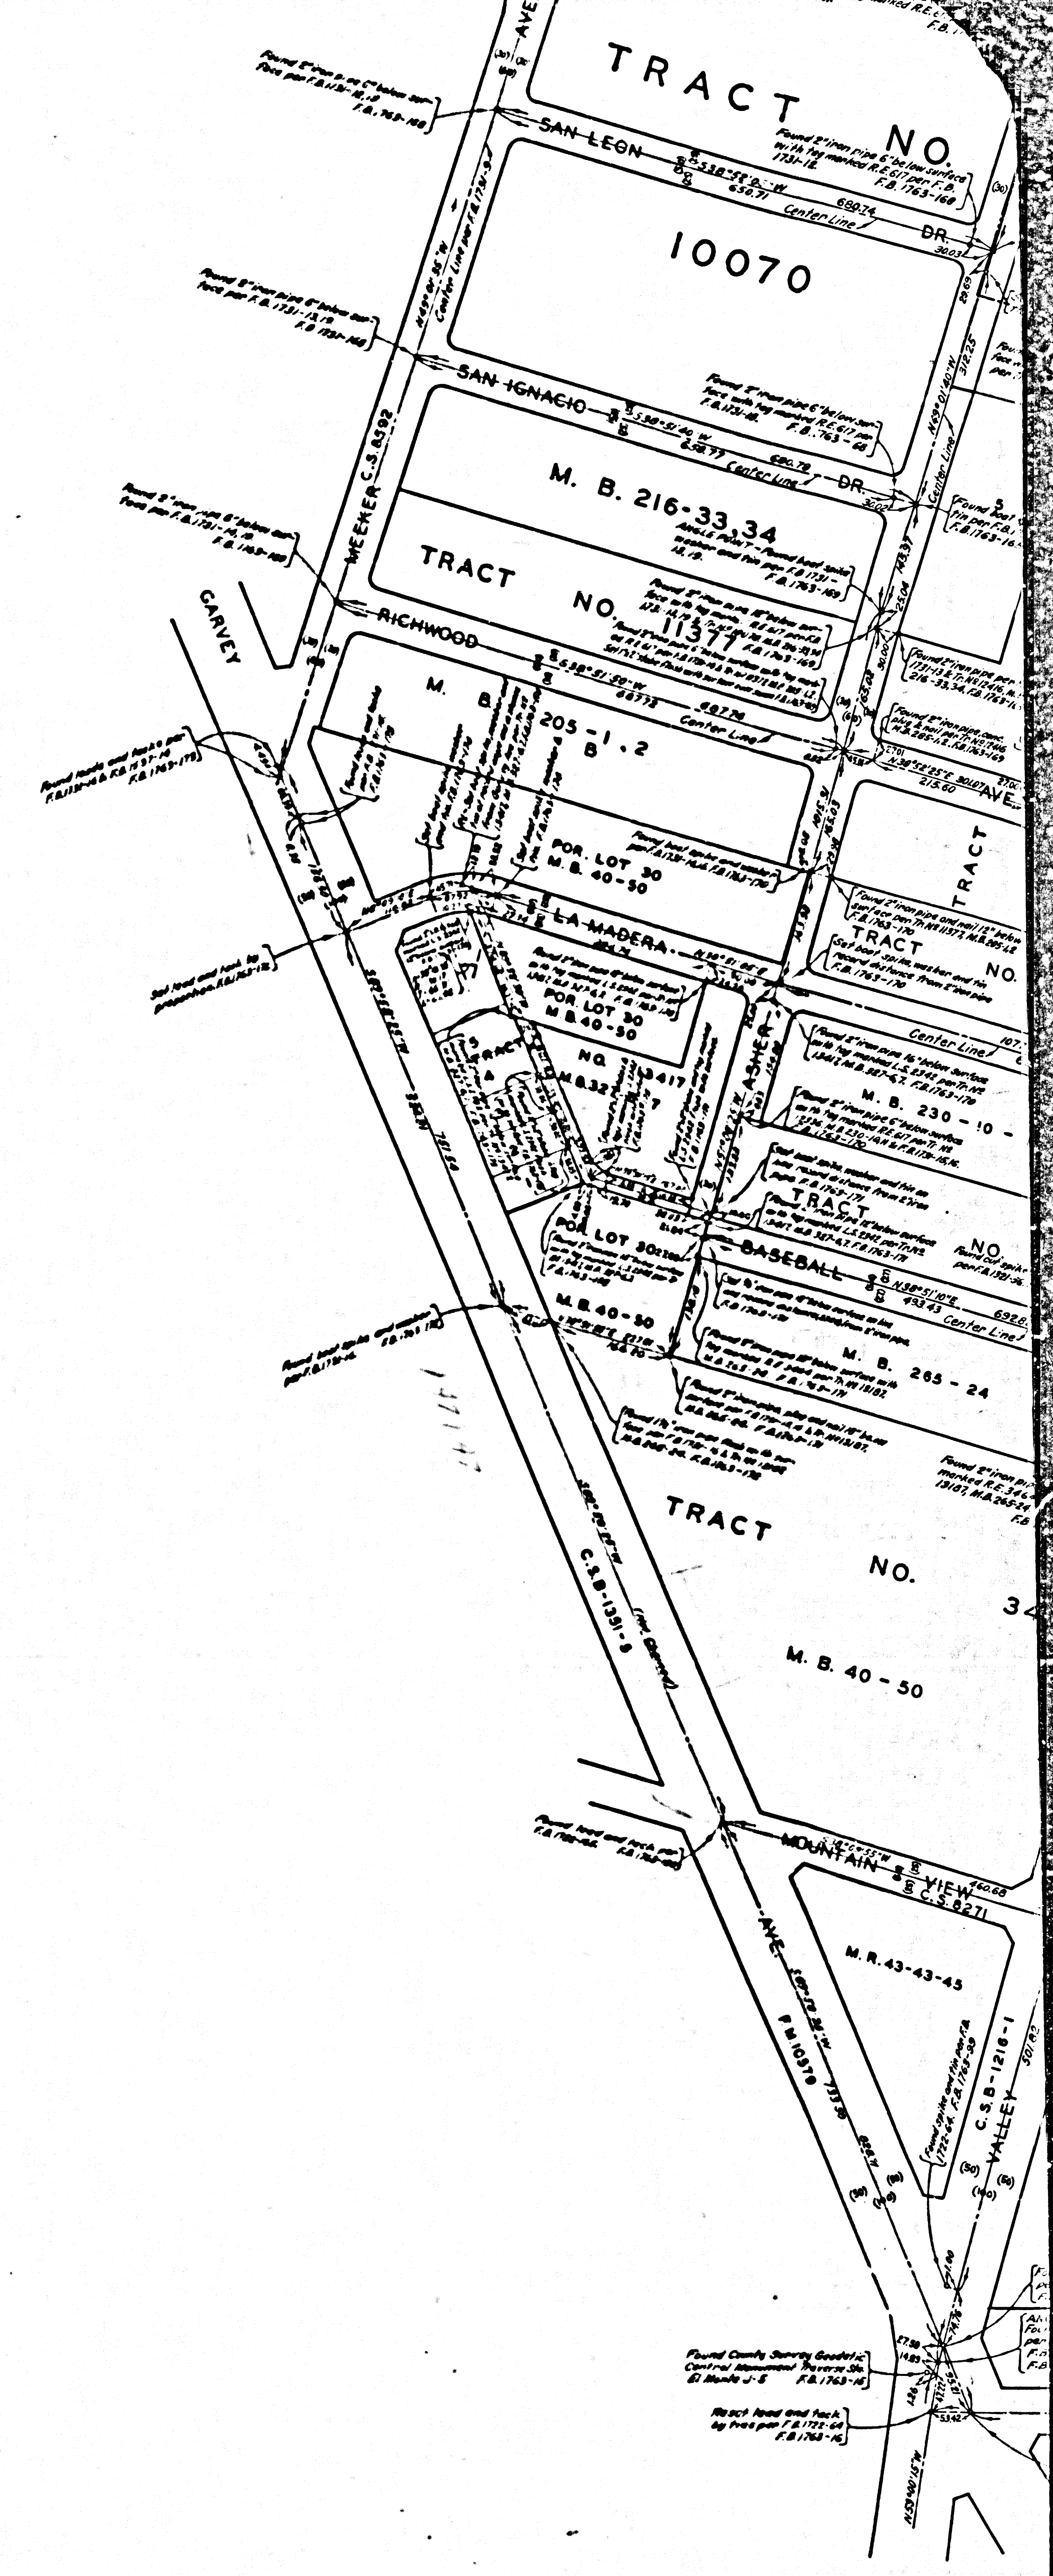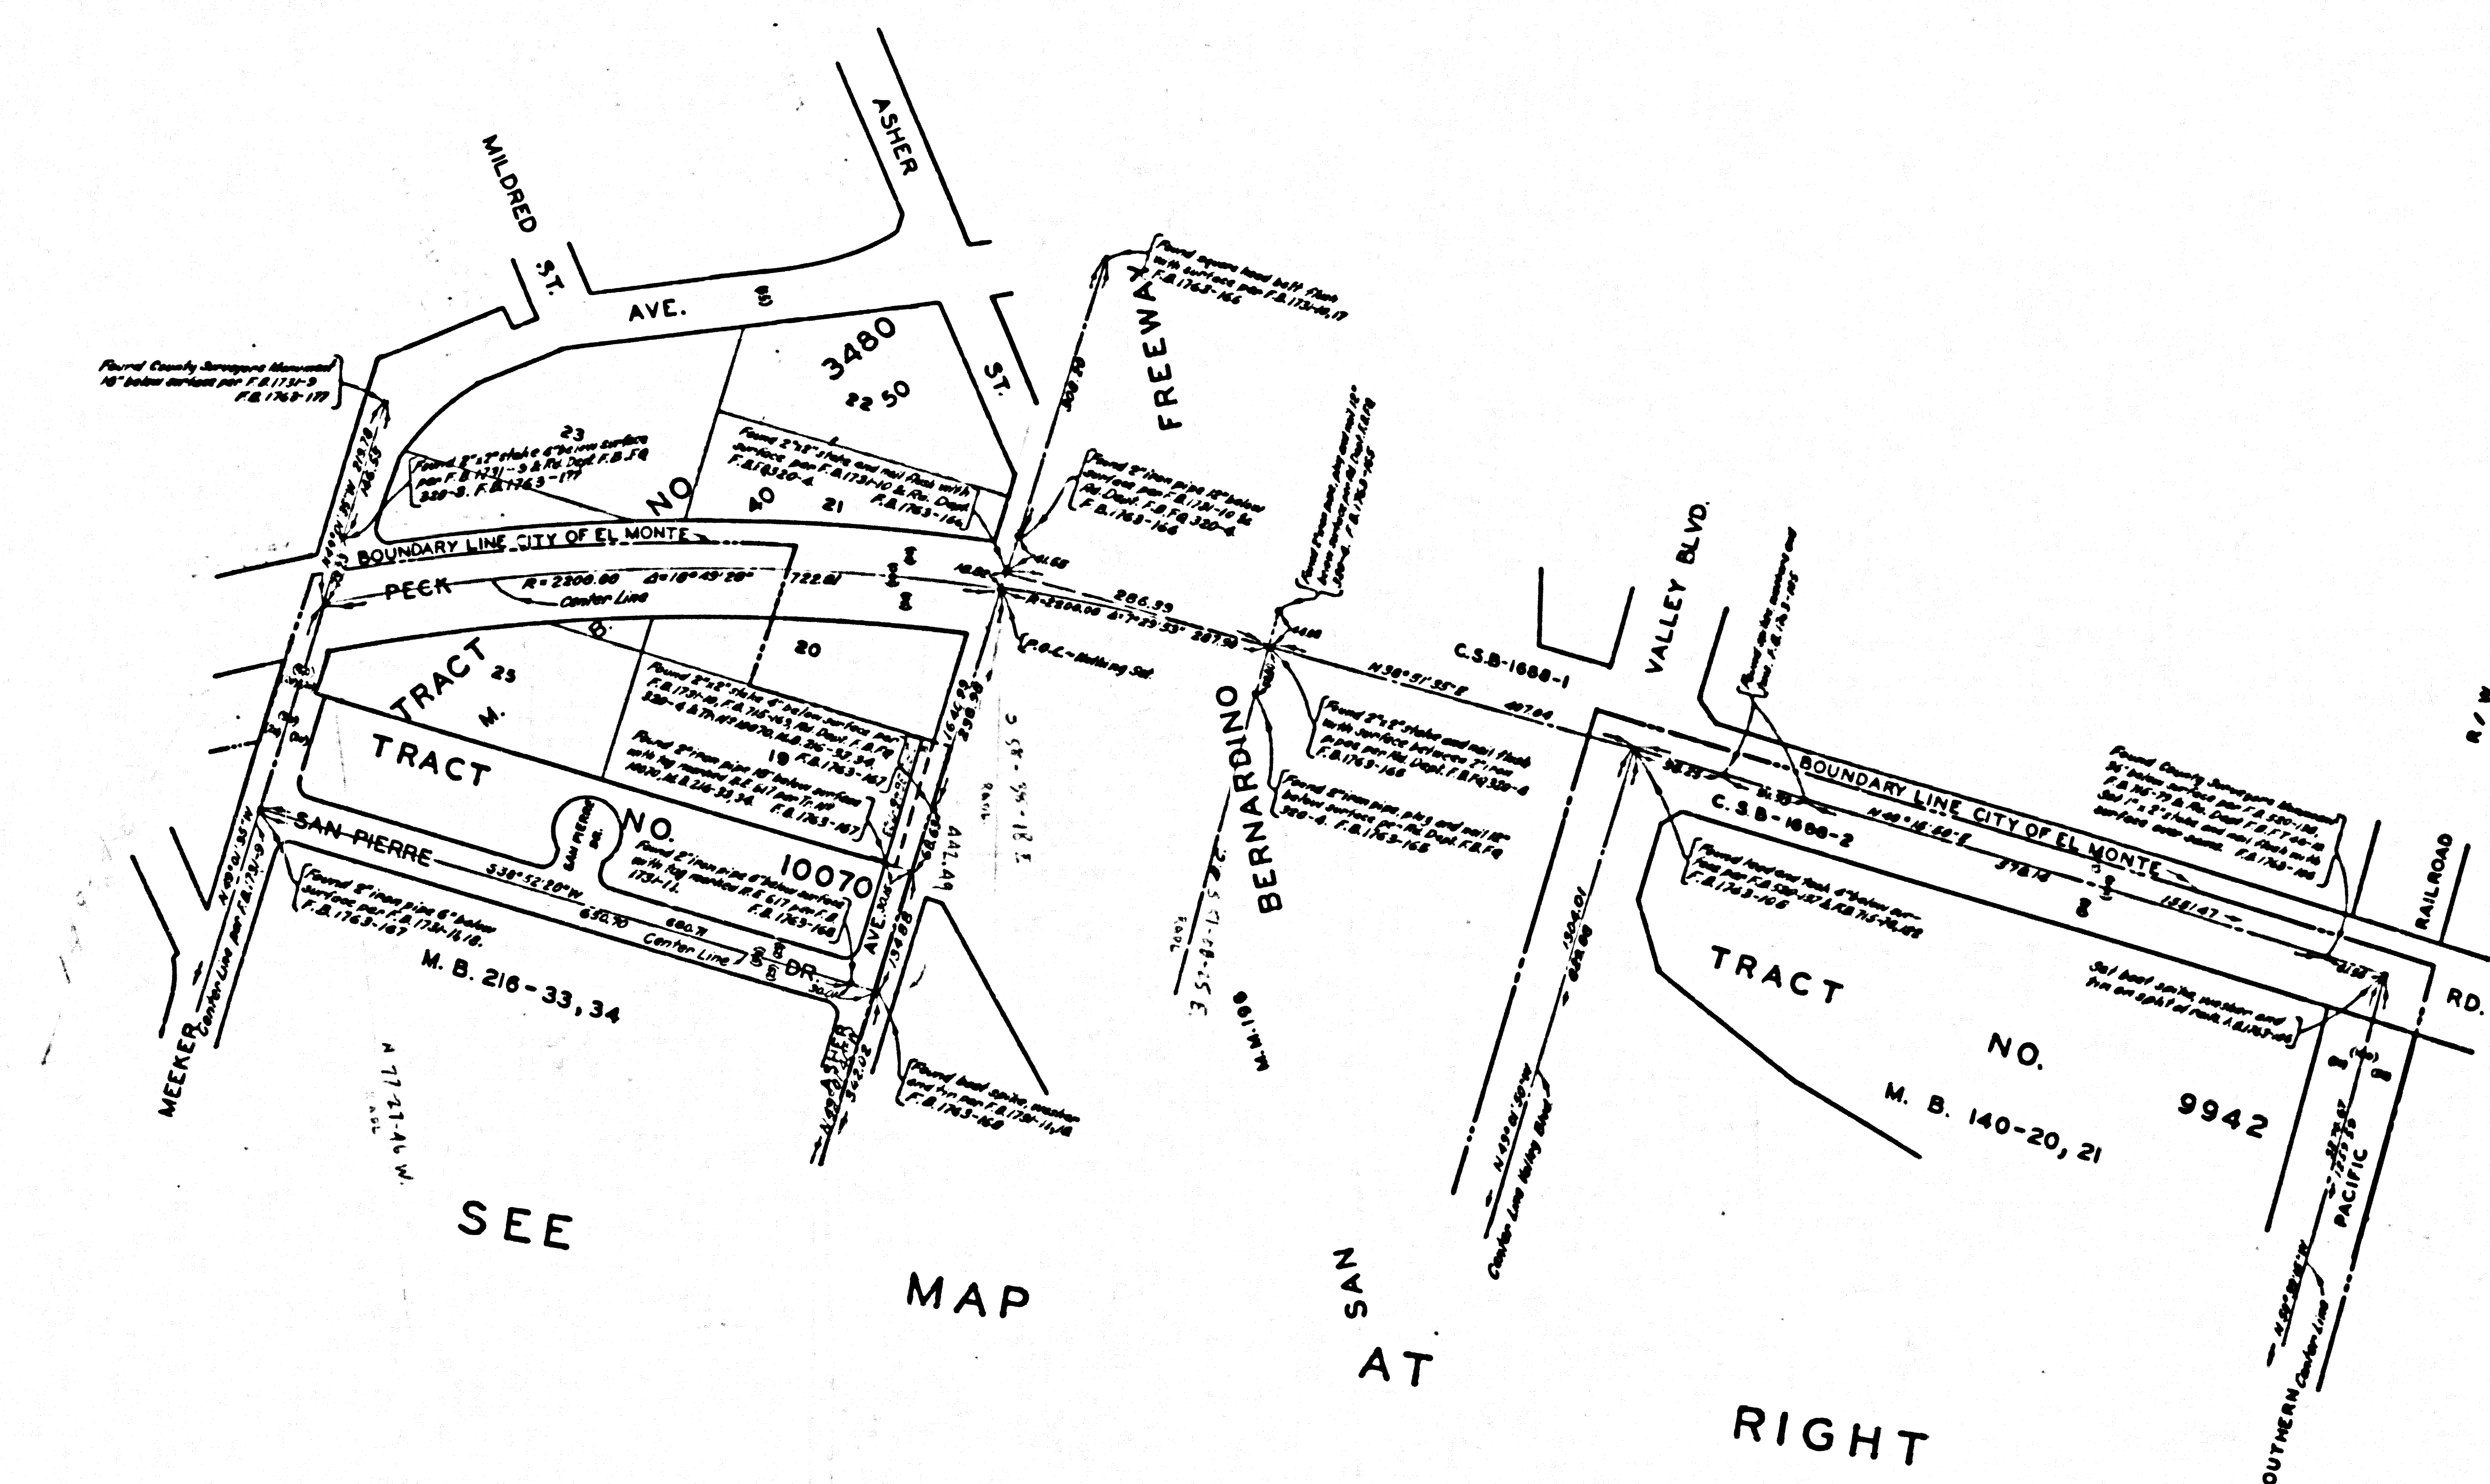

CONSULT SURVEYORS MAP NO. P. 1