


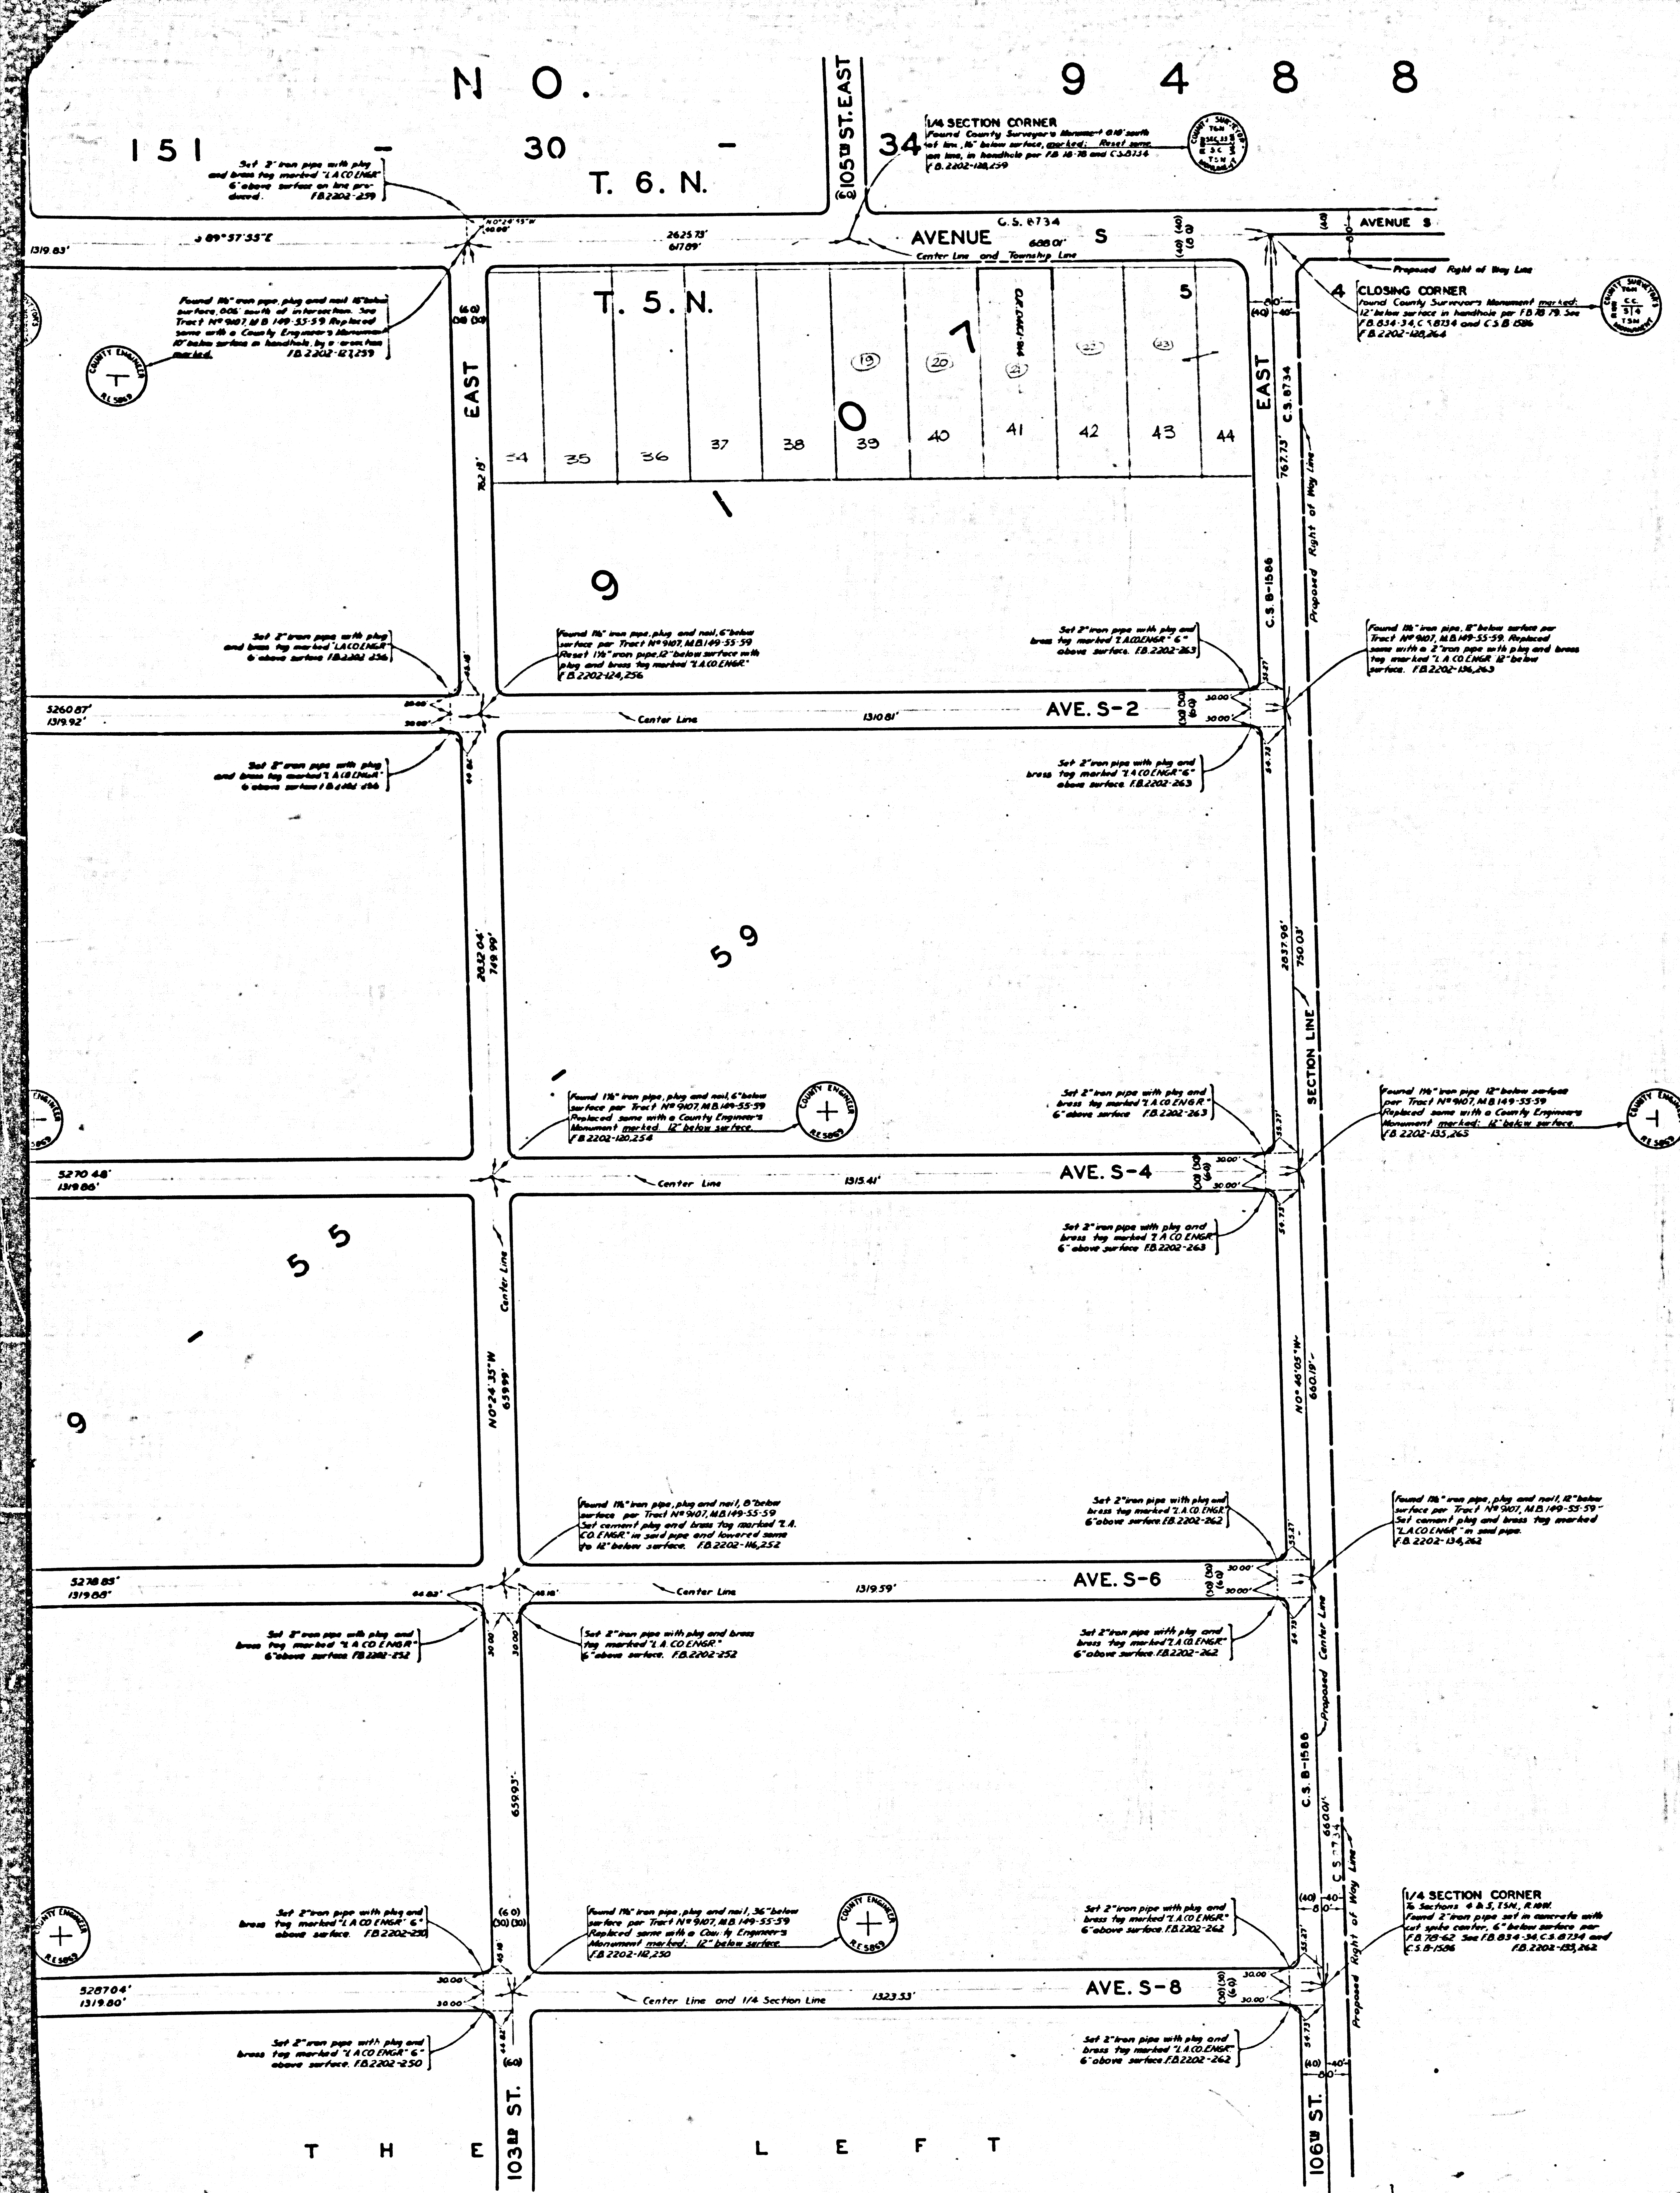

COUNTY OF LOS ANGELES
 MAP SHOWING
STREETS IN TRACT N°9107
 M.B. 149-55-59

COUNTY SURVEYORS MAP N° B-2815
 SHEET N° 2 OF 2 SHEETS
 SCALE: 1" = 100 FT.

JOB NUMBER 0303.00

JOHN A. LAMBIE-COUNTY ENGINEER
 SURVEYED AUGUST 1955 TO JUNE 1957
 SURVEYED ON REQUEST OF THE COUNTY
 ENGINEER UNDER AUTHORITY OF THE
 BOARD OF SUPERVISORS BY ORDER DATED
 FEB. 28, 1958

BEARINGS ARE BASED ON THE BEARING OF
 AVENUE-Y AS SHOWN ON C.S.B-1568


F.B. 2202-B-284


FIELD WORK BY.....J.C. PIERCE
 OFFICE WORK BY.....G.D. BAILEY
 C.W. MINZMAN
 CHECKED BY.....C.J. GALLI
 C.R. GOSB

LM 66

THIS SURVEY MADE TO ESTABLISH CENTER
 LINES ON THE STREETS IN THIS AREA
 PRELIMINARY TO CONSTRUCTION OF WATER
 MAINS FOR COUNTY IMPROVEMENT NO. 1796M

CSB-2615-2
 A1 of A4

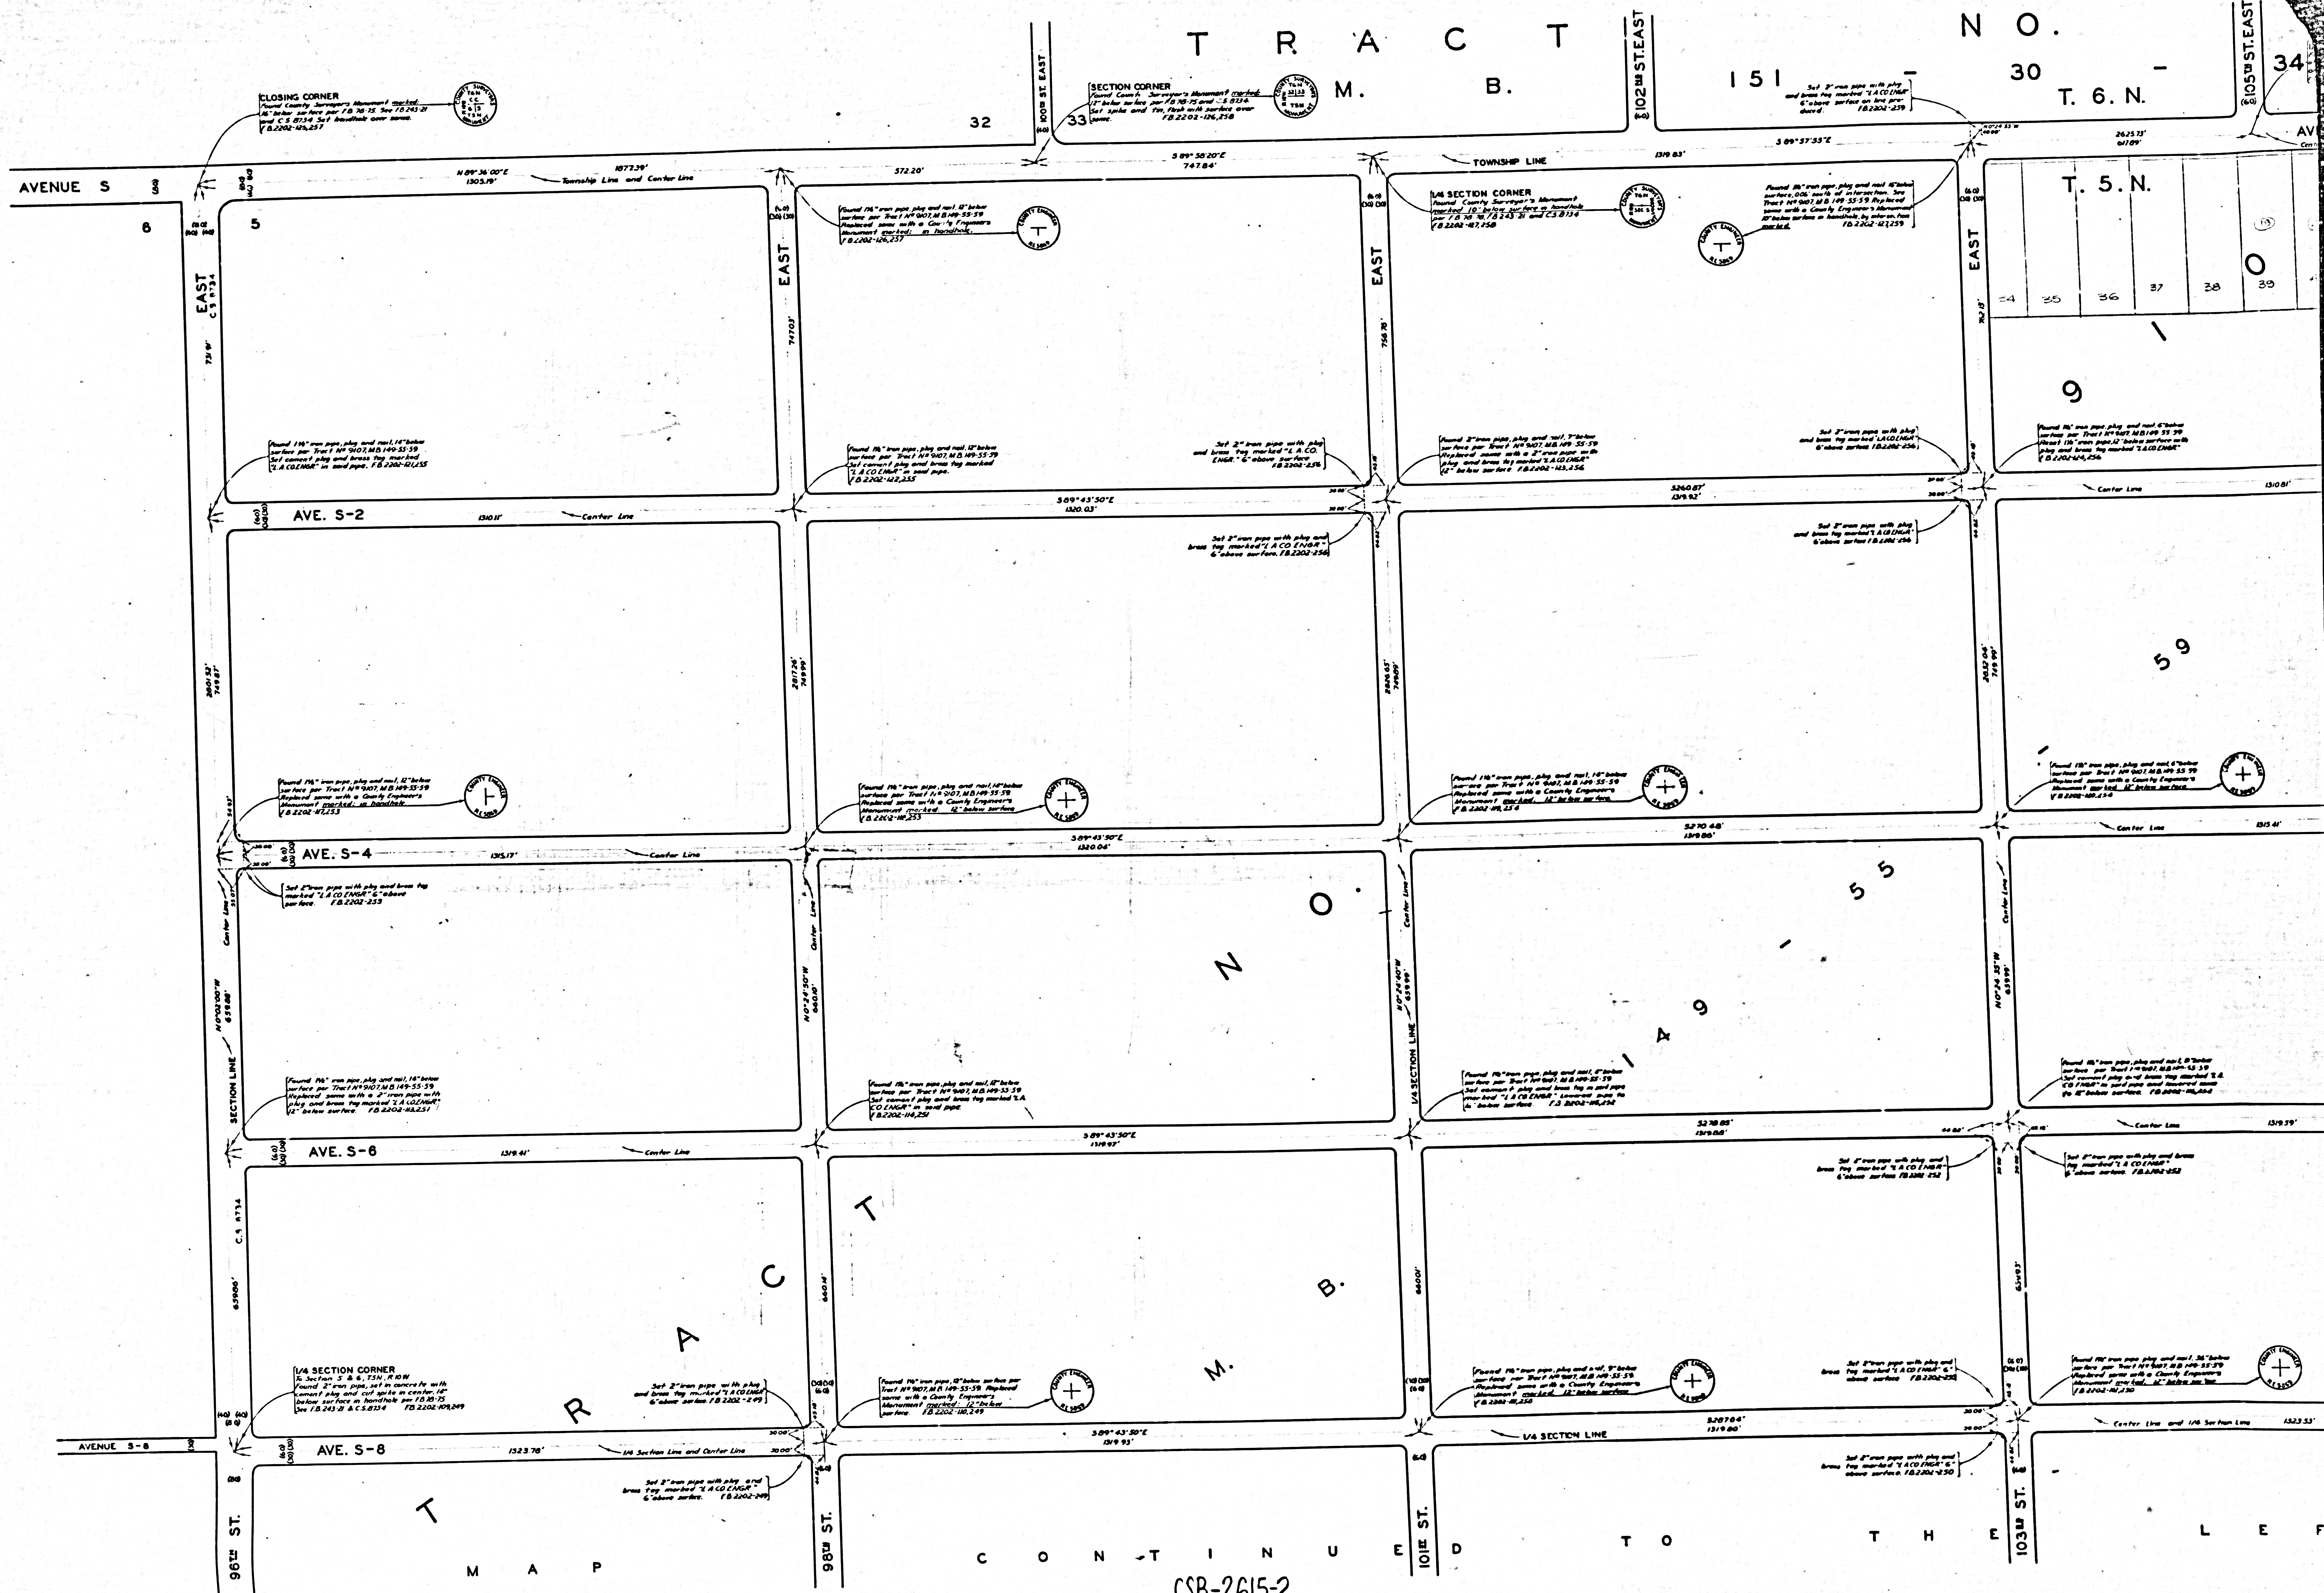

 



Found 1/4" iron pipe, plug and nail, 16" below
surface per Tract APN 907, MB 149-55-59
Set concrete plug and brass tag marked
"A.C. ENGINEER" in sand pipe
F.B. 2202-125, 127







