

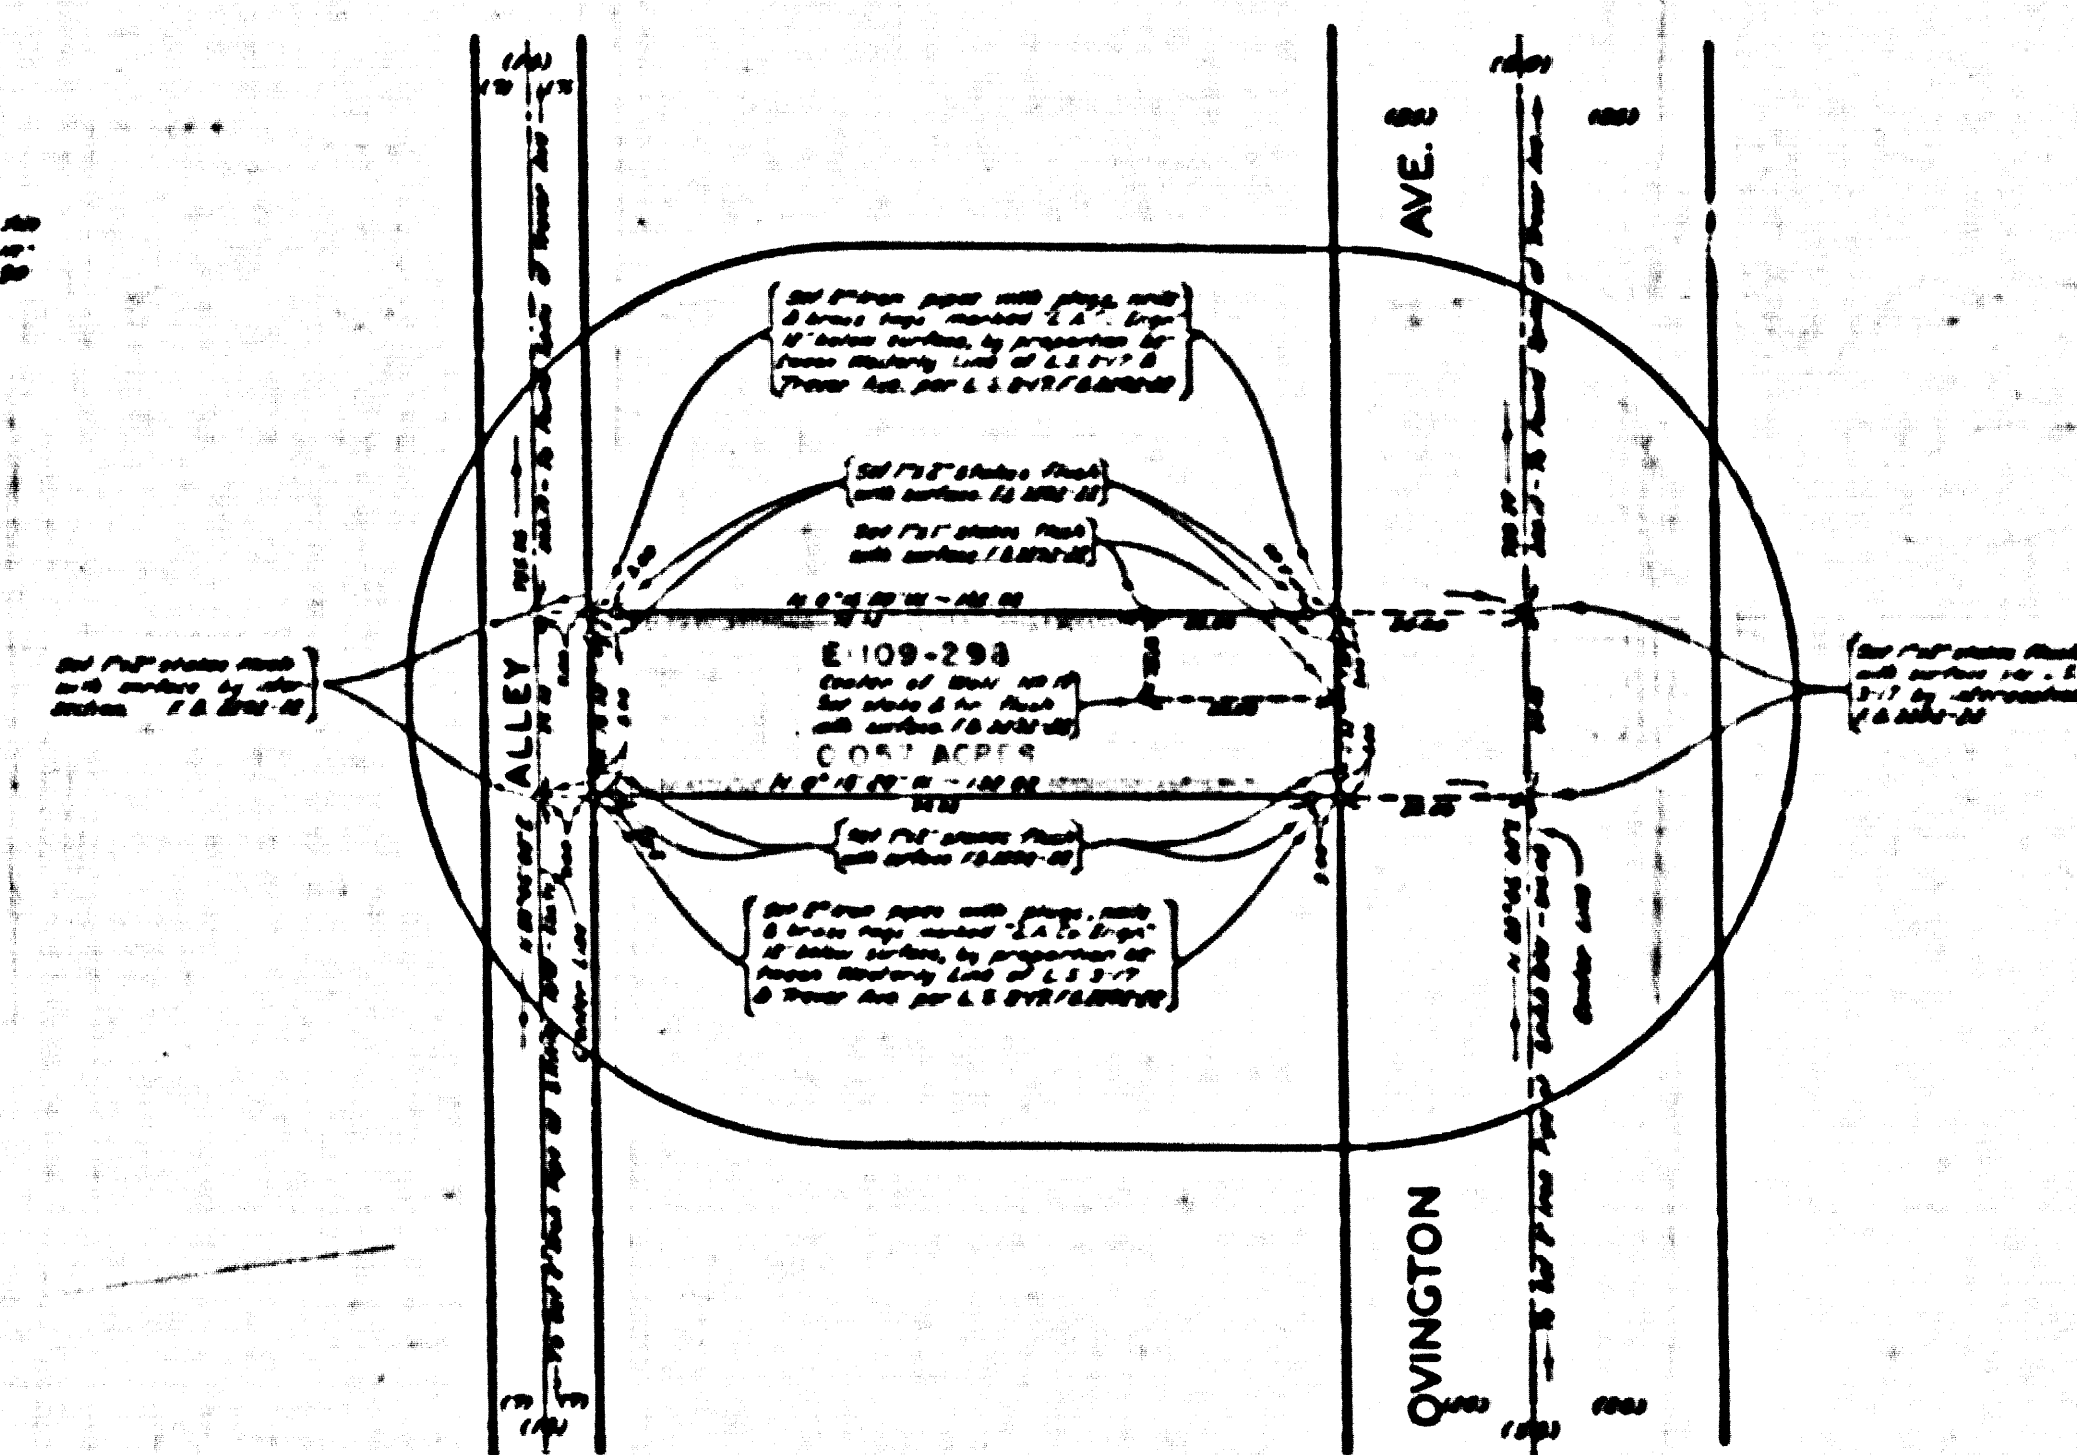


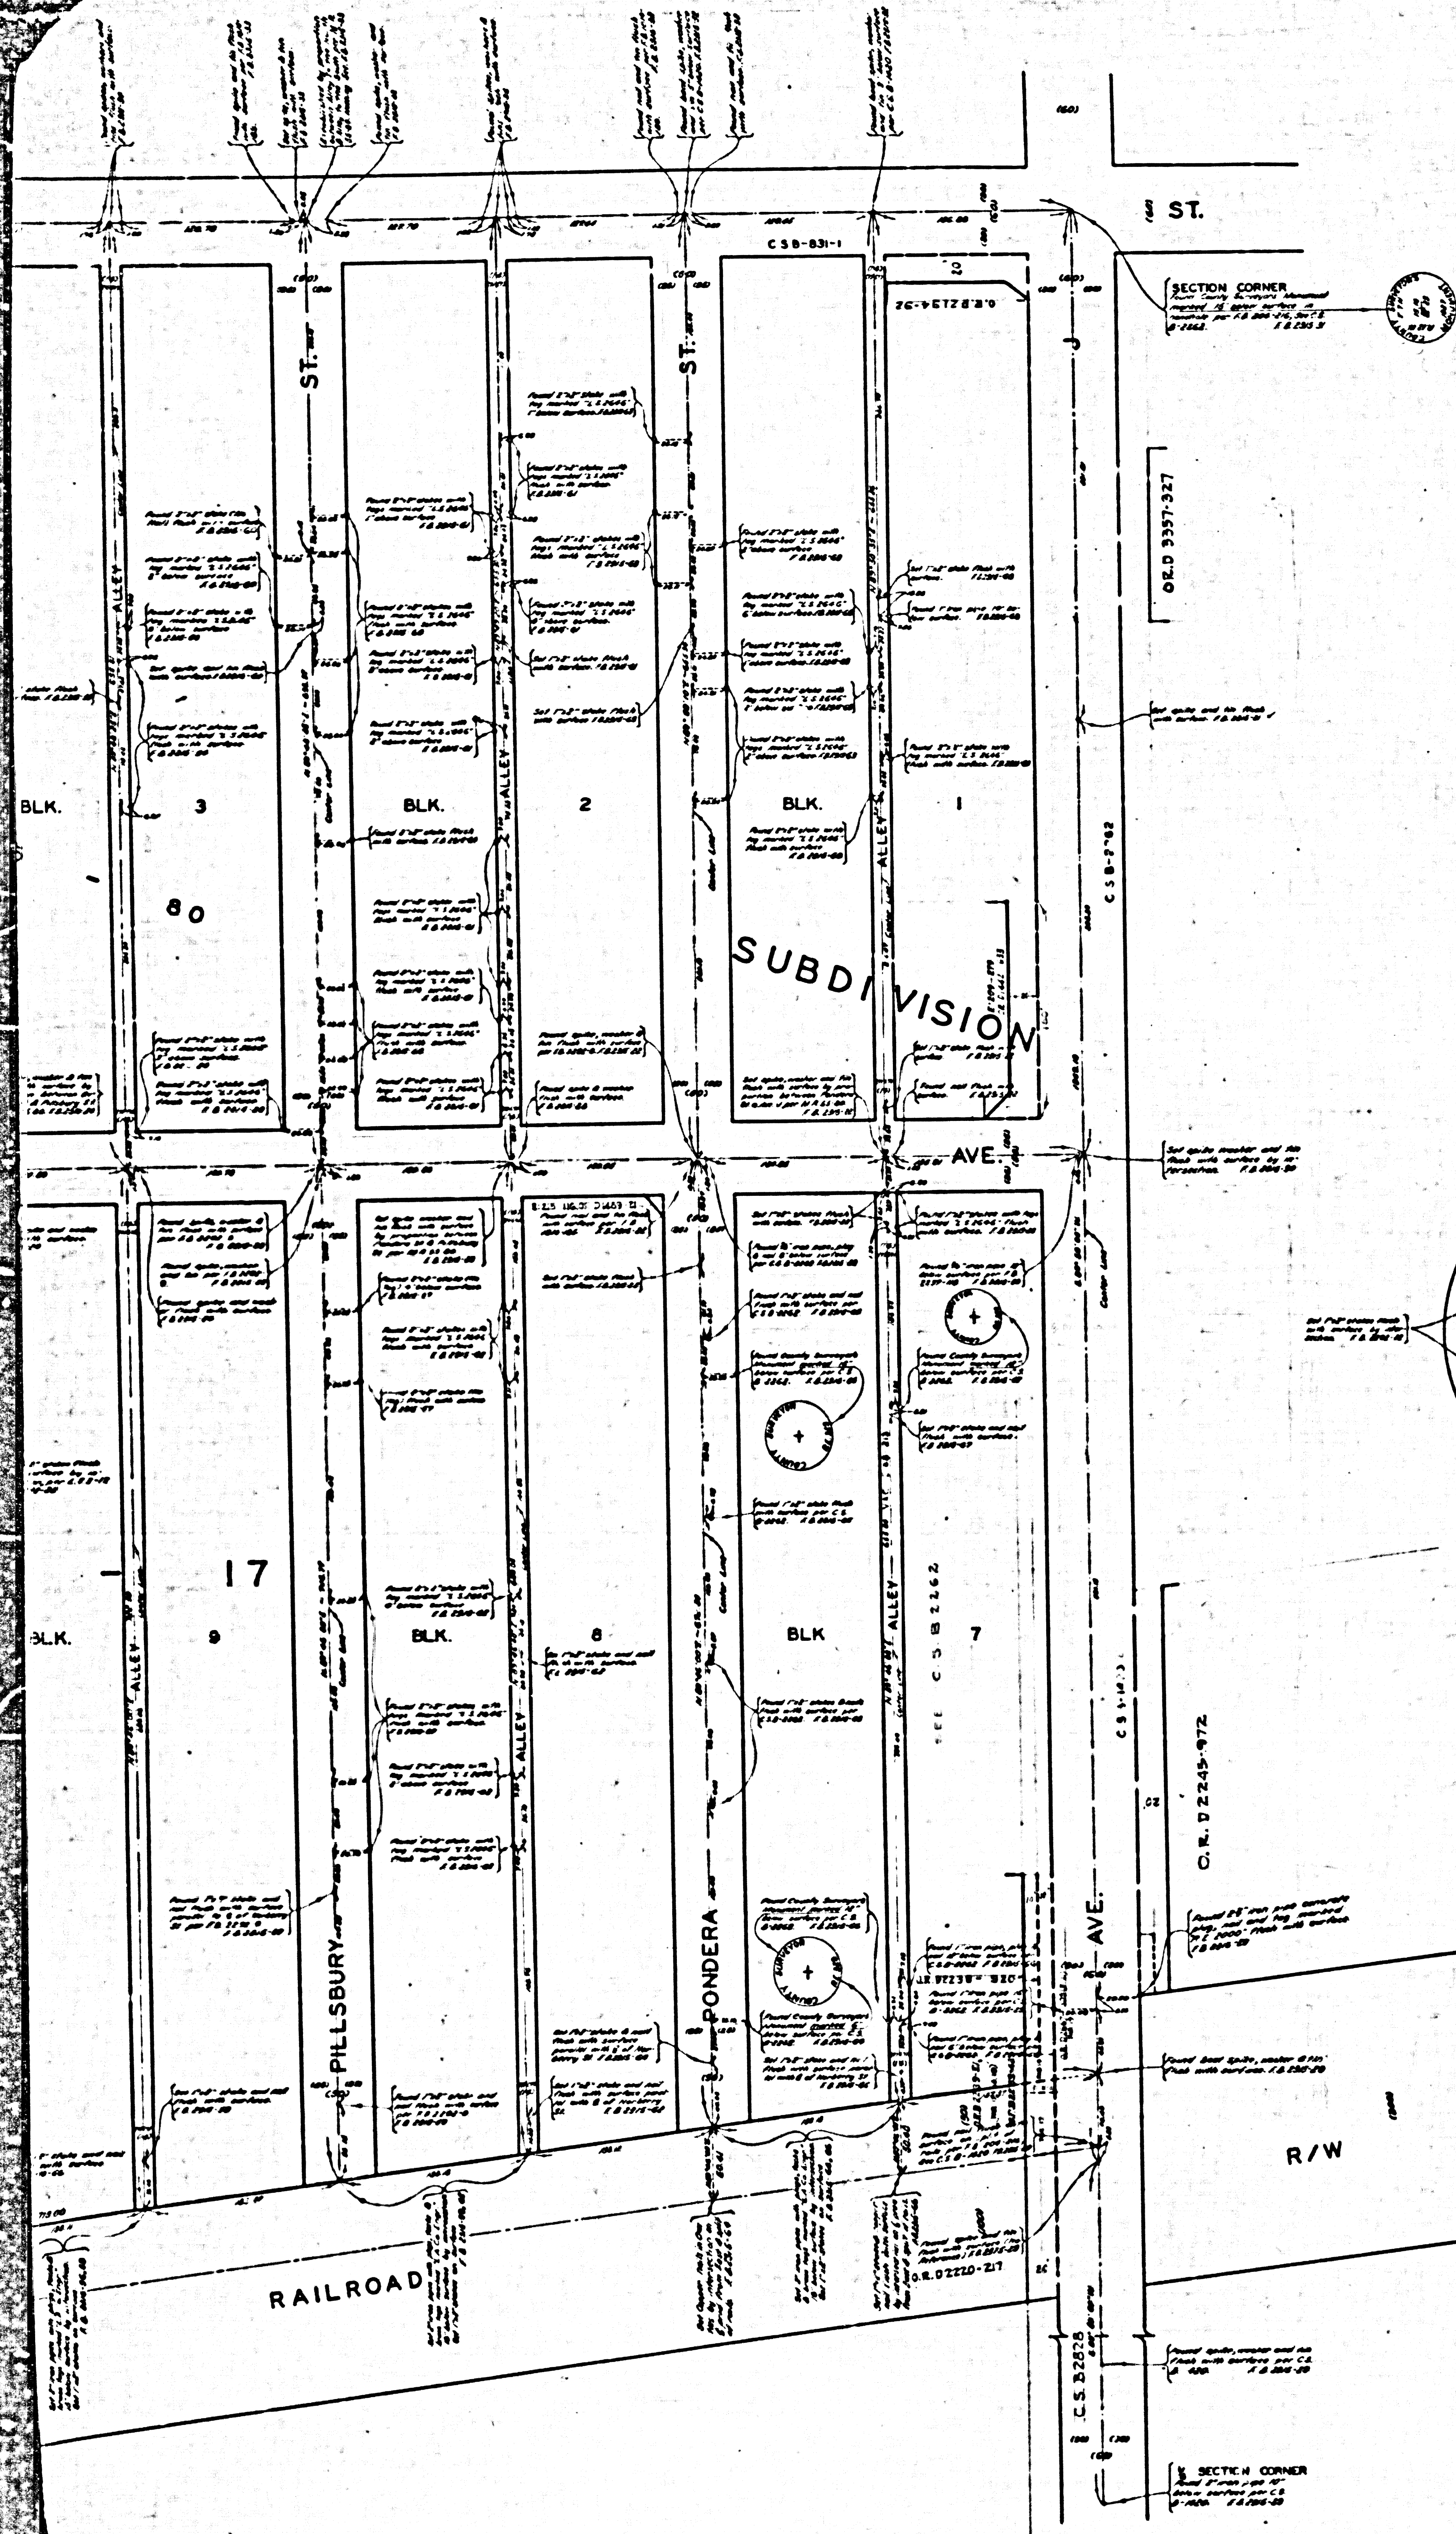

MARGINAL MAP OF
WELL SITE NO. 17
NOT TO SCALE

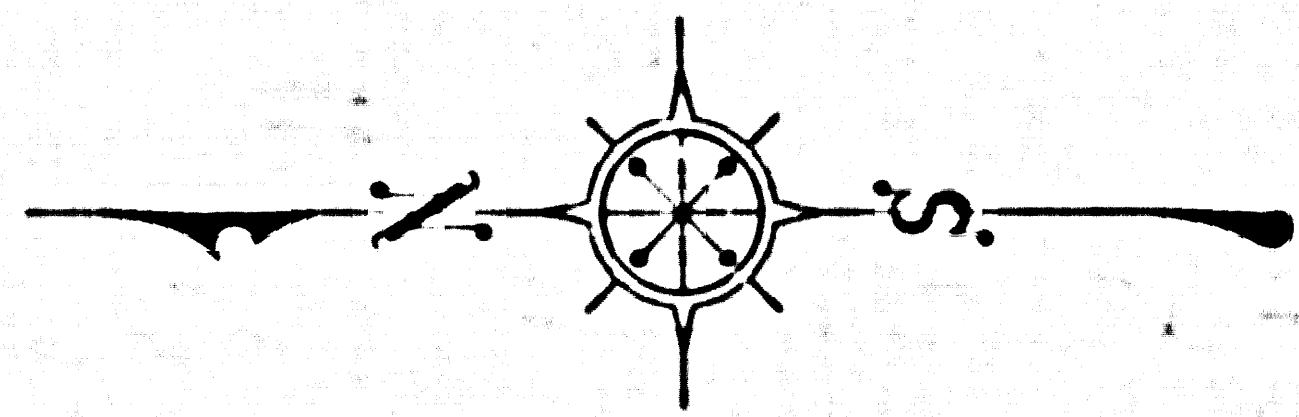

COUNTY OF LOS ANGELES
MAP OF
**STREET SURVEYS
IN ANTELOPE VALLEY**

IN THE AREA BOUNDED BY
S.P.R.R. R/W, NEWGROVE ST.
DIVISION ST. AND AVE. J
COUNTY SURVEYORS MAP N^o B-2616
SCALE: 1 INCH = 50 FT.

JOB NUMBER 0021.00
JOHN A. LAMBIE - COUNTY ENGINEER
SURVEYED SEPTEMBER - DEC. 1957
SURVEYED BY AUTHORITY OF THE BOARD
OF SUPERVISORS BY ORDER DATED
JUNE 4, 1957
BEARINGS ARE BASED ON THE BEARING OF
AVE. J AS SHOWN ON C.S.B. - 1420
F.B. 2315-21-00
F.B. 2292-22
FIELD WORK BY W. C. MACK
OFFICE WORK BY W. B. REYNOLDS
CHECKED BY M. AUSTIN
..... C. J. GALLI

NOTE: THIS MAP INCLUDES THE BOUNDARY
SURVEY FOR WATERWORKS DISTRICT N^o 4,
WELL SITE N^o 17 SEE F.B. 2292-21, 22.

