
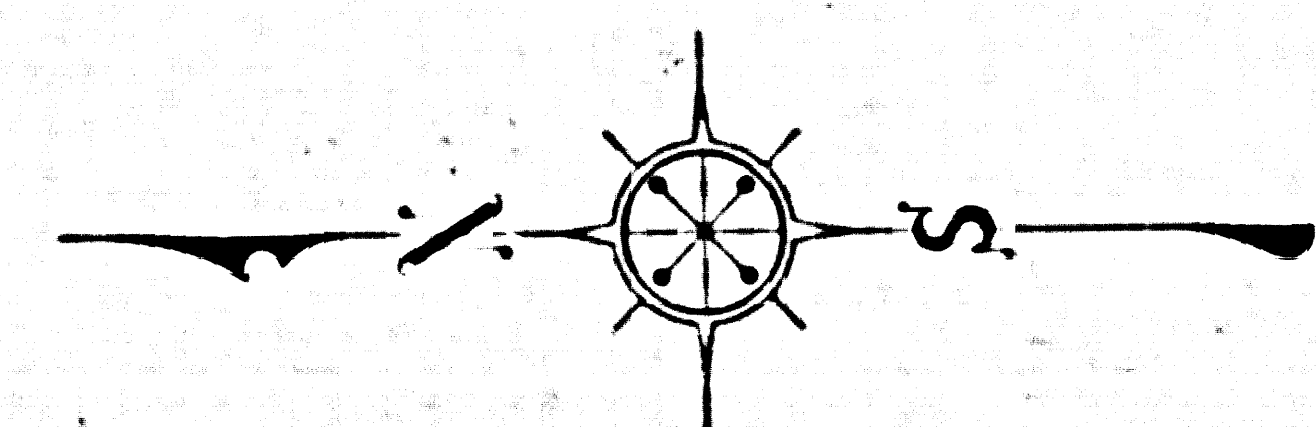


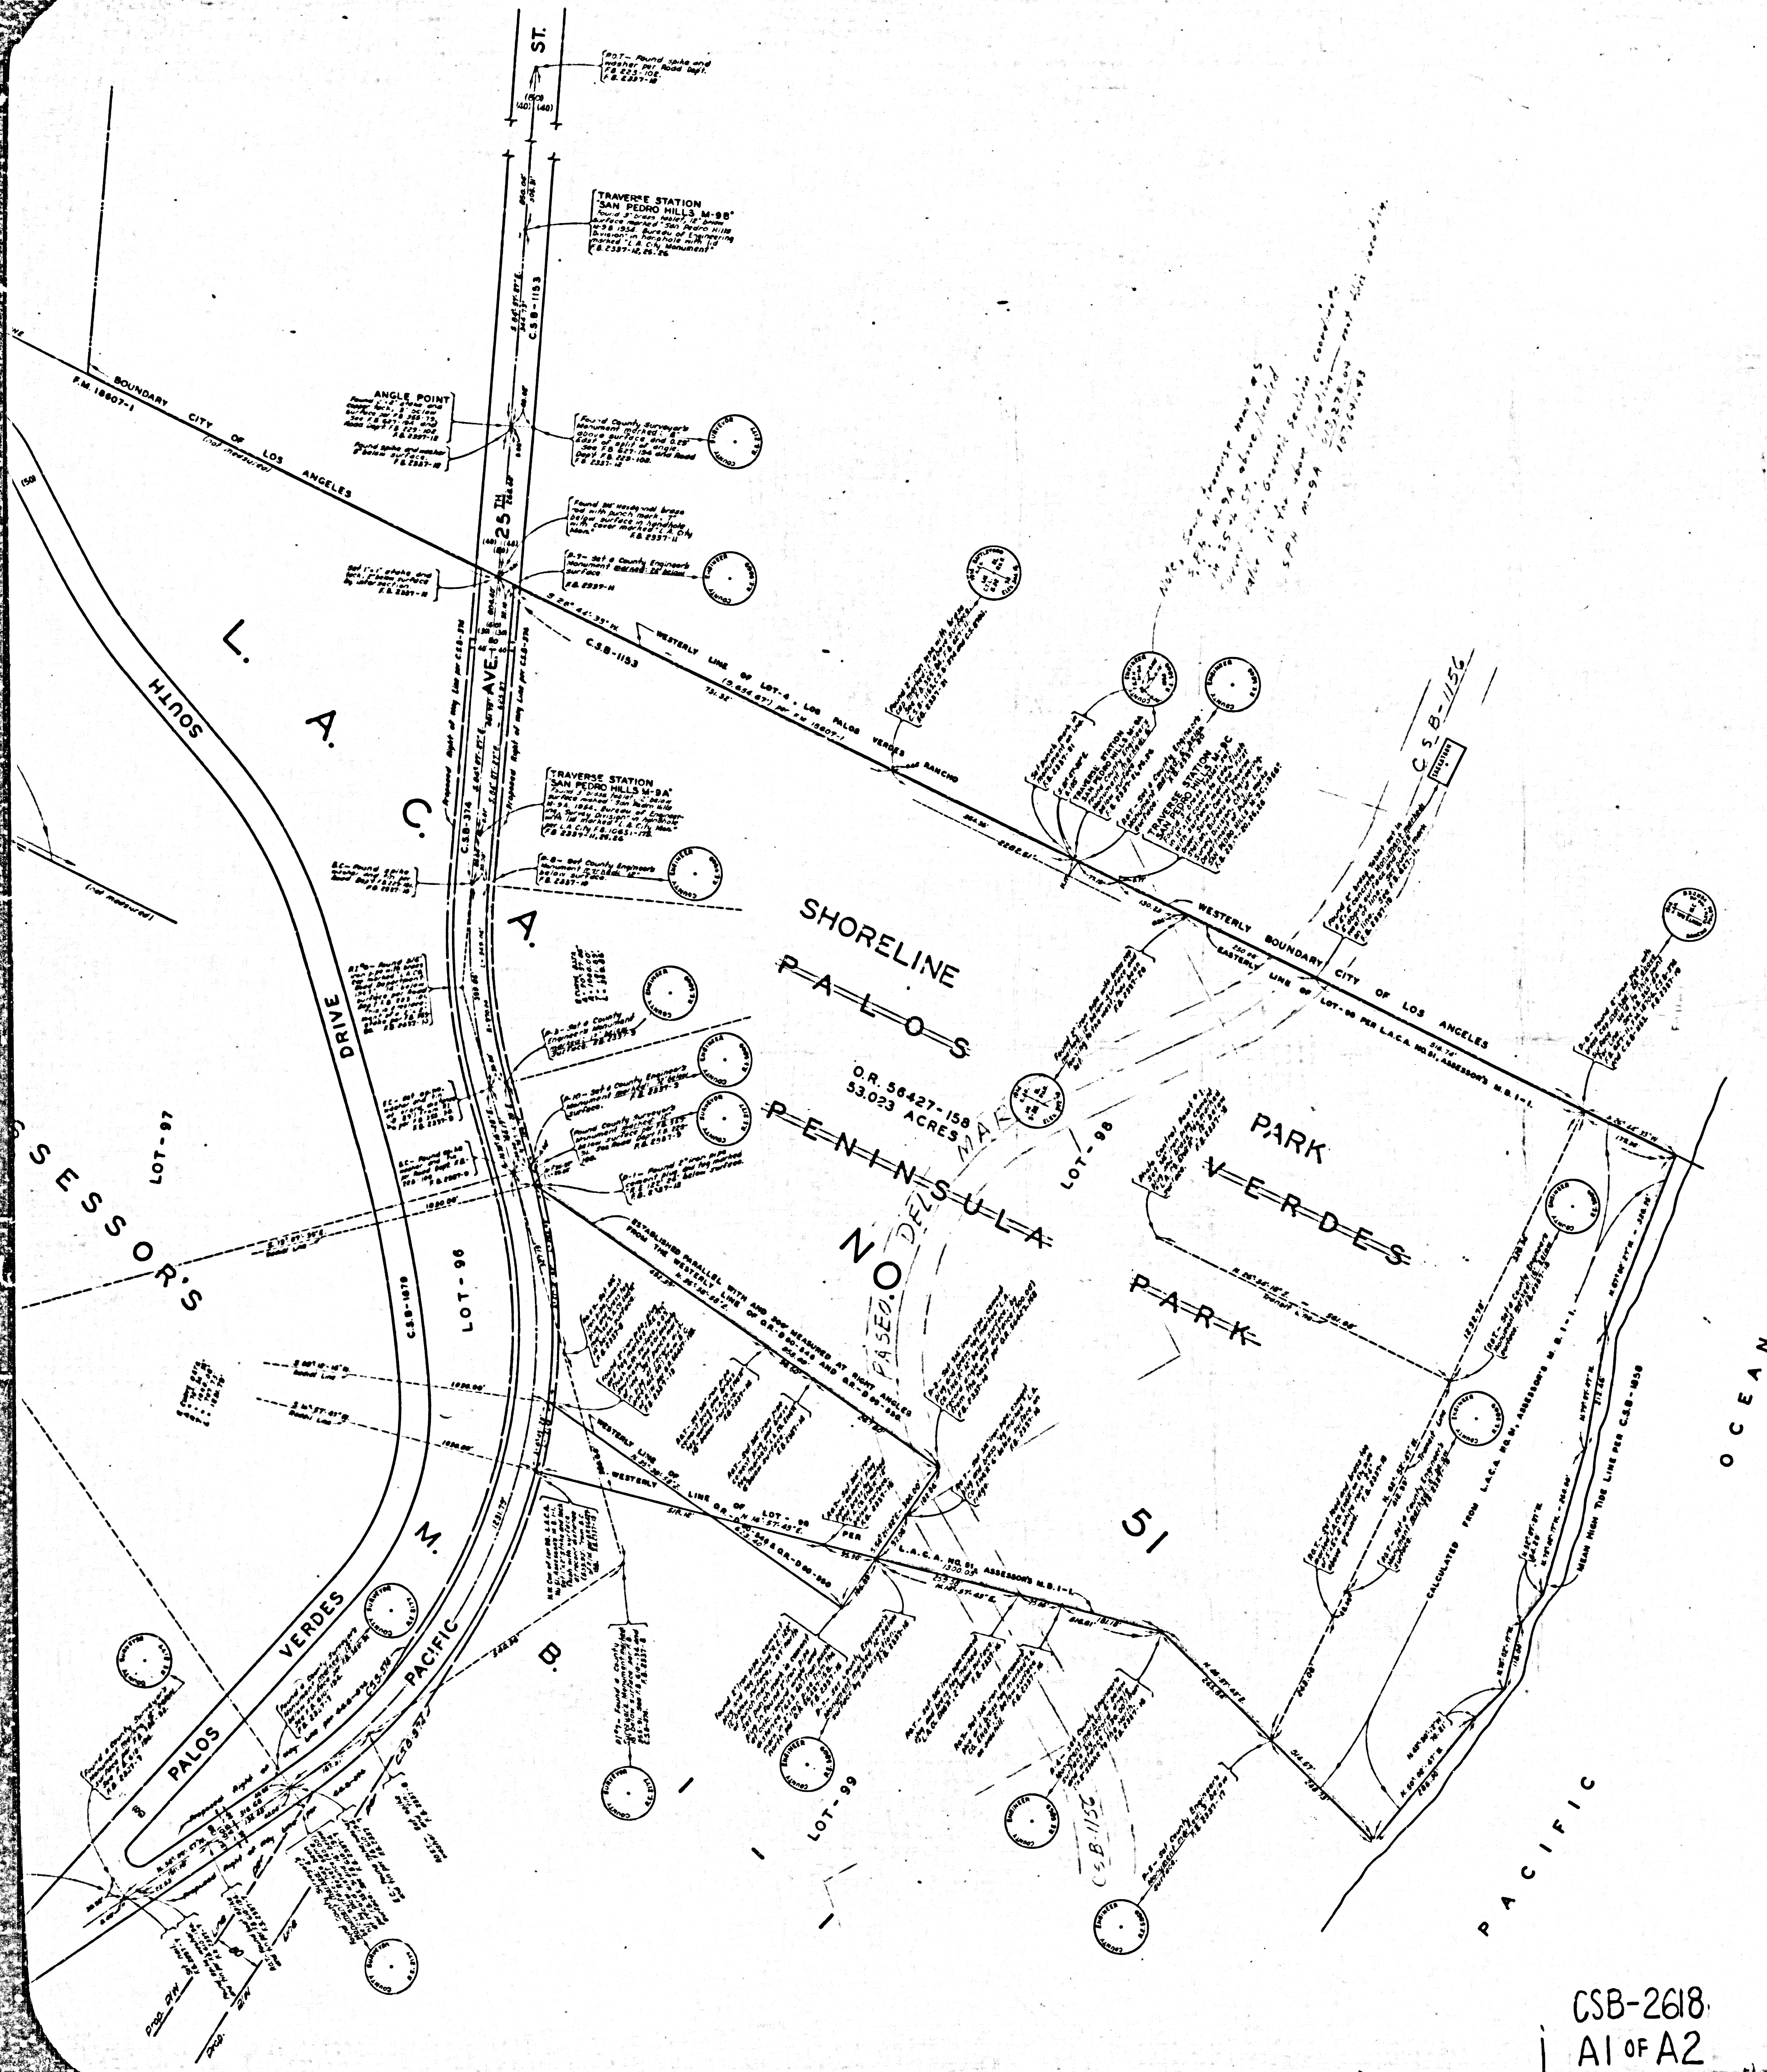

SHORELINE PARK

COUNTY OF LOS ANGELES
MAP OF
**PALOS VERDES
PENINSULA PARK**
BEING
A PORTION OF LOT-98
L.A.C.A. NO. 51
ASSESSOR'S M.B. 1-1.
COUNTY SURVEYORS MAP NO. B-2618
SCALE-1 INCH=100 FT.

JOB NUMBER 0053.20

JOHN A. LAMBIE-COUNTY ENGINEER
SURVEYED FEBRUARY-MARCH, 1958

SURVEYED ON REQUEST OF THE
DIRECTOR OF PARKS AND RECREATION
UNDER SEC. 79, ORD. 4089, BY LETTER
DATED JANUARY 20, 1958.

BEARINGS ARE BASED ON THE CALIFORNIA
COORDINATE SYSTEM, ZONE 7, PER ACT 8351
GENERAL LAWS.
SEE C.S. 9423

P.B. 2337-9-60

FIELD WORK BY.....M.A. VAN DEREN
OFFICE WORK BY.....G.D. BAILEY
CHECKED BY.....W. BRENNER

INDEX 27

Have change per State of Surveyors Order 2-23-58
JC - 1/27/58

CSB-2618
A1 OF A2

