


43 - 27

TRACT NO. 17259

2 CORLEY DR. 2

EAGAN DR. 2

M. B. 420 - 12, 13

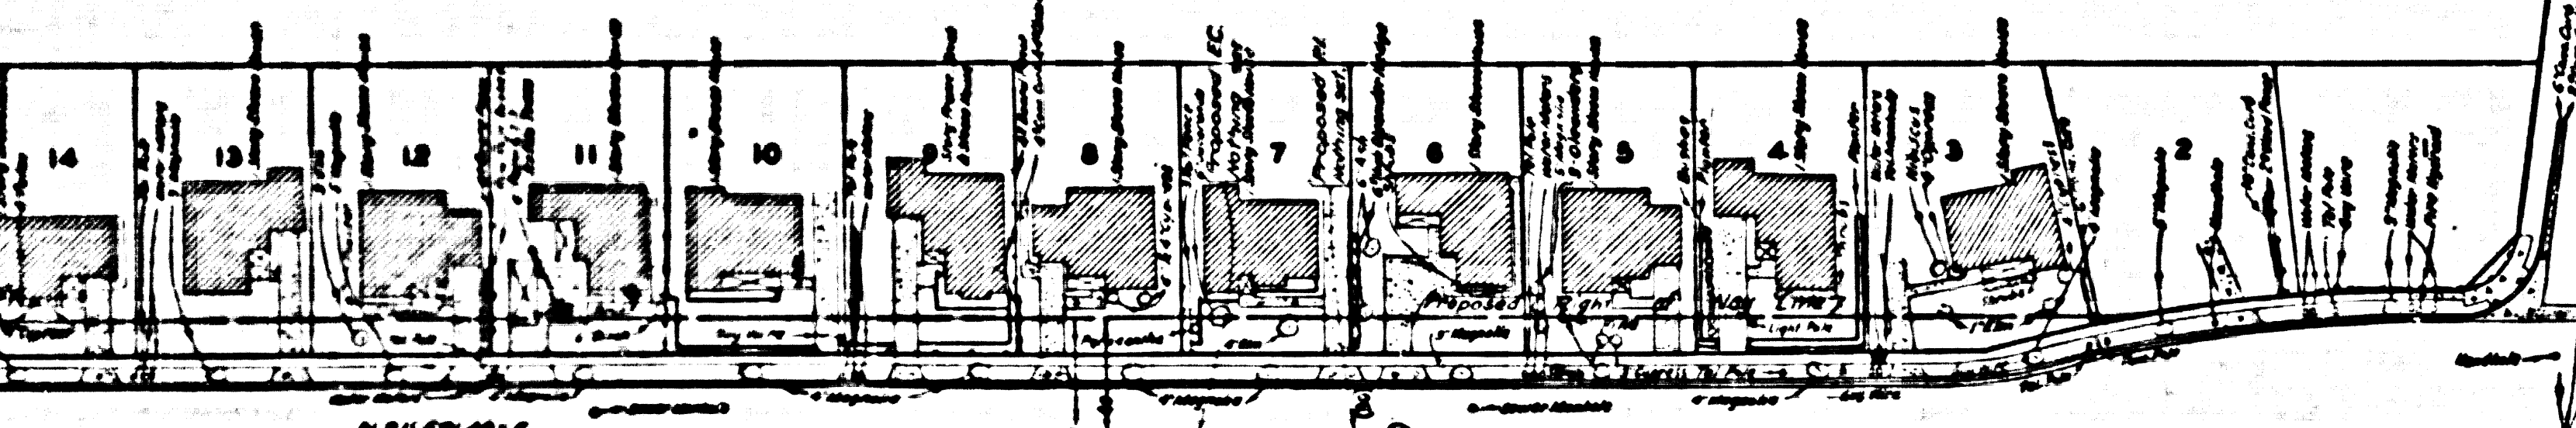

































TRACT NO. 232 - 27 ROAD

C.S.B. 2103-2

C.S.B. 2103-2

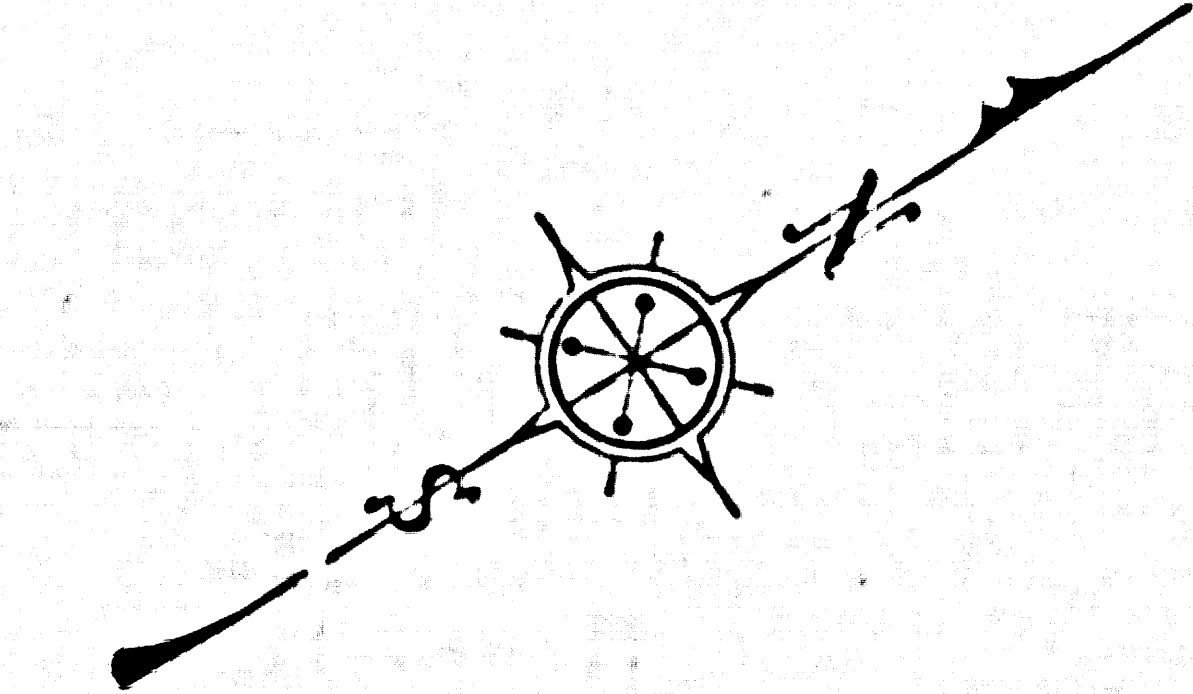

COUNTY OF LOS ANGELES
MAP OF
COLIMA ROAD
FROM
LEFFINGWELL ROAD
TO
LAMBERT ROAD
COUNTY SURVEYORS MAP NO. B-2623
SCALE-1 INCH = 50 FT.

JOB NUMBER 0075.50
JOHN A. LAMBIE - COUNTY ENGINEER
SURVEYED 1957


SURVEYED ON REQUEST OF THE REGIONAL
PLANNING COMMISSION UNDER SEC. 79
ORD. 4099 BY LETTER DATED MAY 21, 1957
AND BY BOARD ORDER DATED DEC. 11, 1958


BEARINGS ARE BASED ON THE CALIFORNIA
COORDINATE SYSTEM ZONE 7 PER ACT 8609
PUBLIC RESOURCES CODE SEE C.S. 9423

F.B. 2265 - 9 - 116
FIELD WORK BY J.M. DOUGHERTY
OFFICE WORK BY R.L. GREEN
CHECKED BY C.J. GALLI

L.M. 34
Expenditure Statement Audited Dec. 1958. R.L. Green
Additional Survey Report dated July 1959. T.A. Burns
Expenditure Change Order 12-1959. T.A. Burns
Amendment of Colima Road Survey Report by the Surveyor
for the City of Los Angeles by J.A. Lambie, dated April 15, 1960, approved
by the L.C.C. April 20, 1960. By J.A. Lambie.
Repeal of Cornish Street and Pacific St.
repealed by the Board of Supervisors, May 19, 1960.
P-1 (1-18-74) as approved by the L.C.C.
Jan. 15, 1970 by S.B.C. April 20, 1970
7447 25728 issued 4-10-72 by C.J.G.

CSB-2623
A1 OF A5

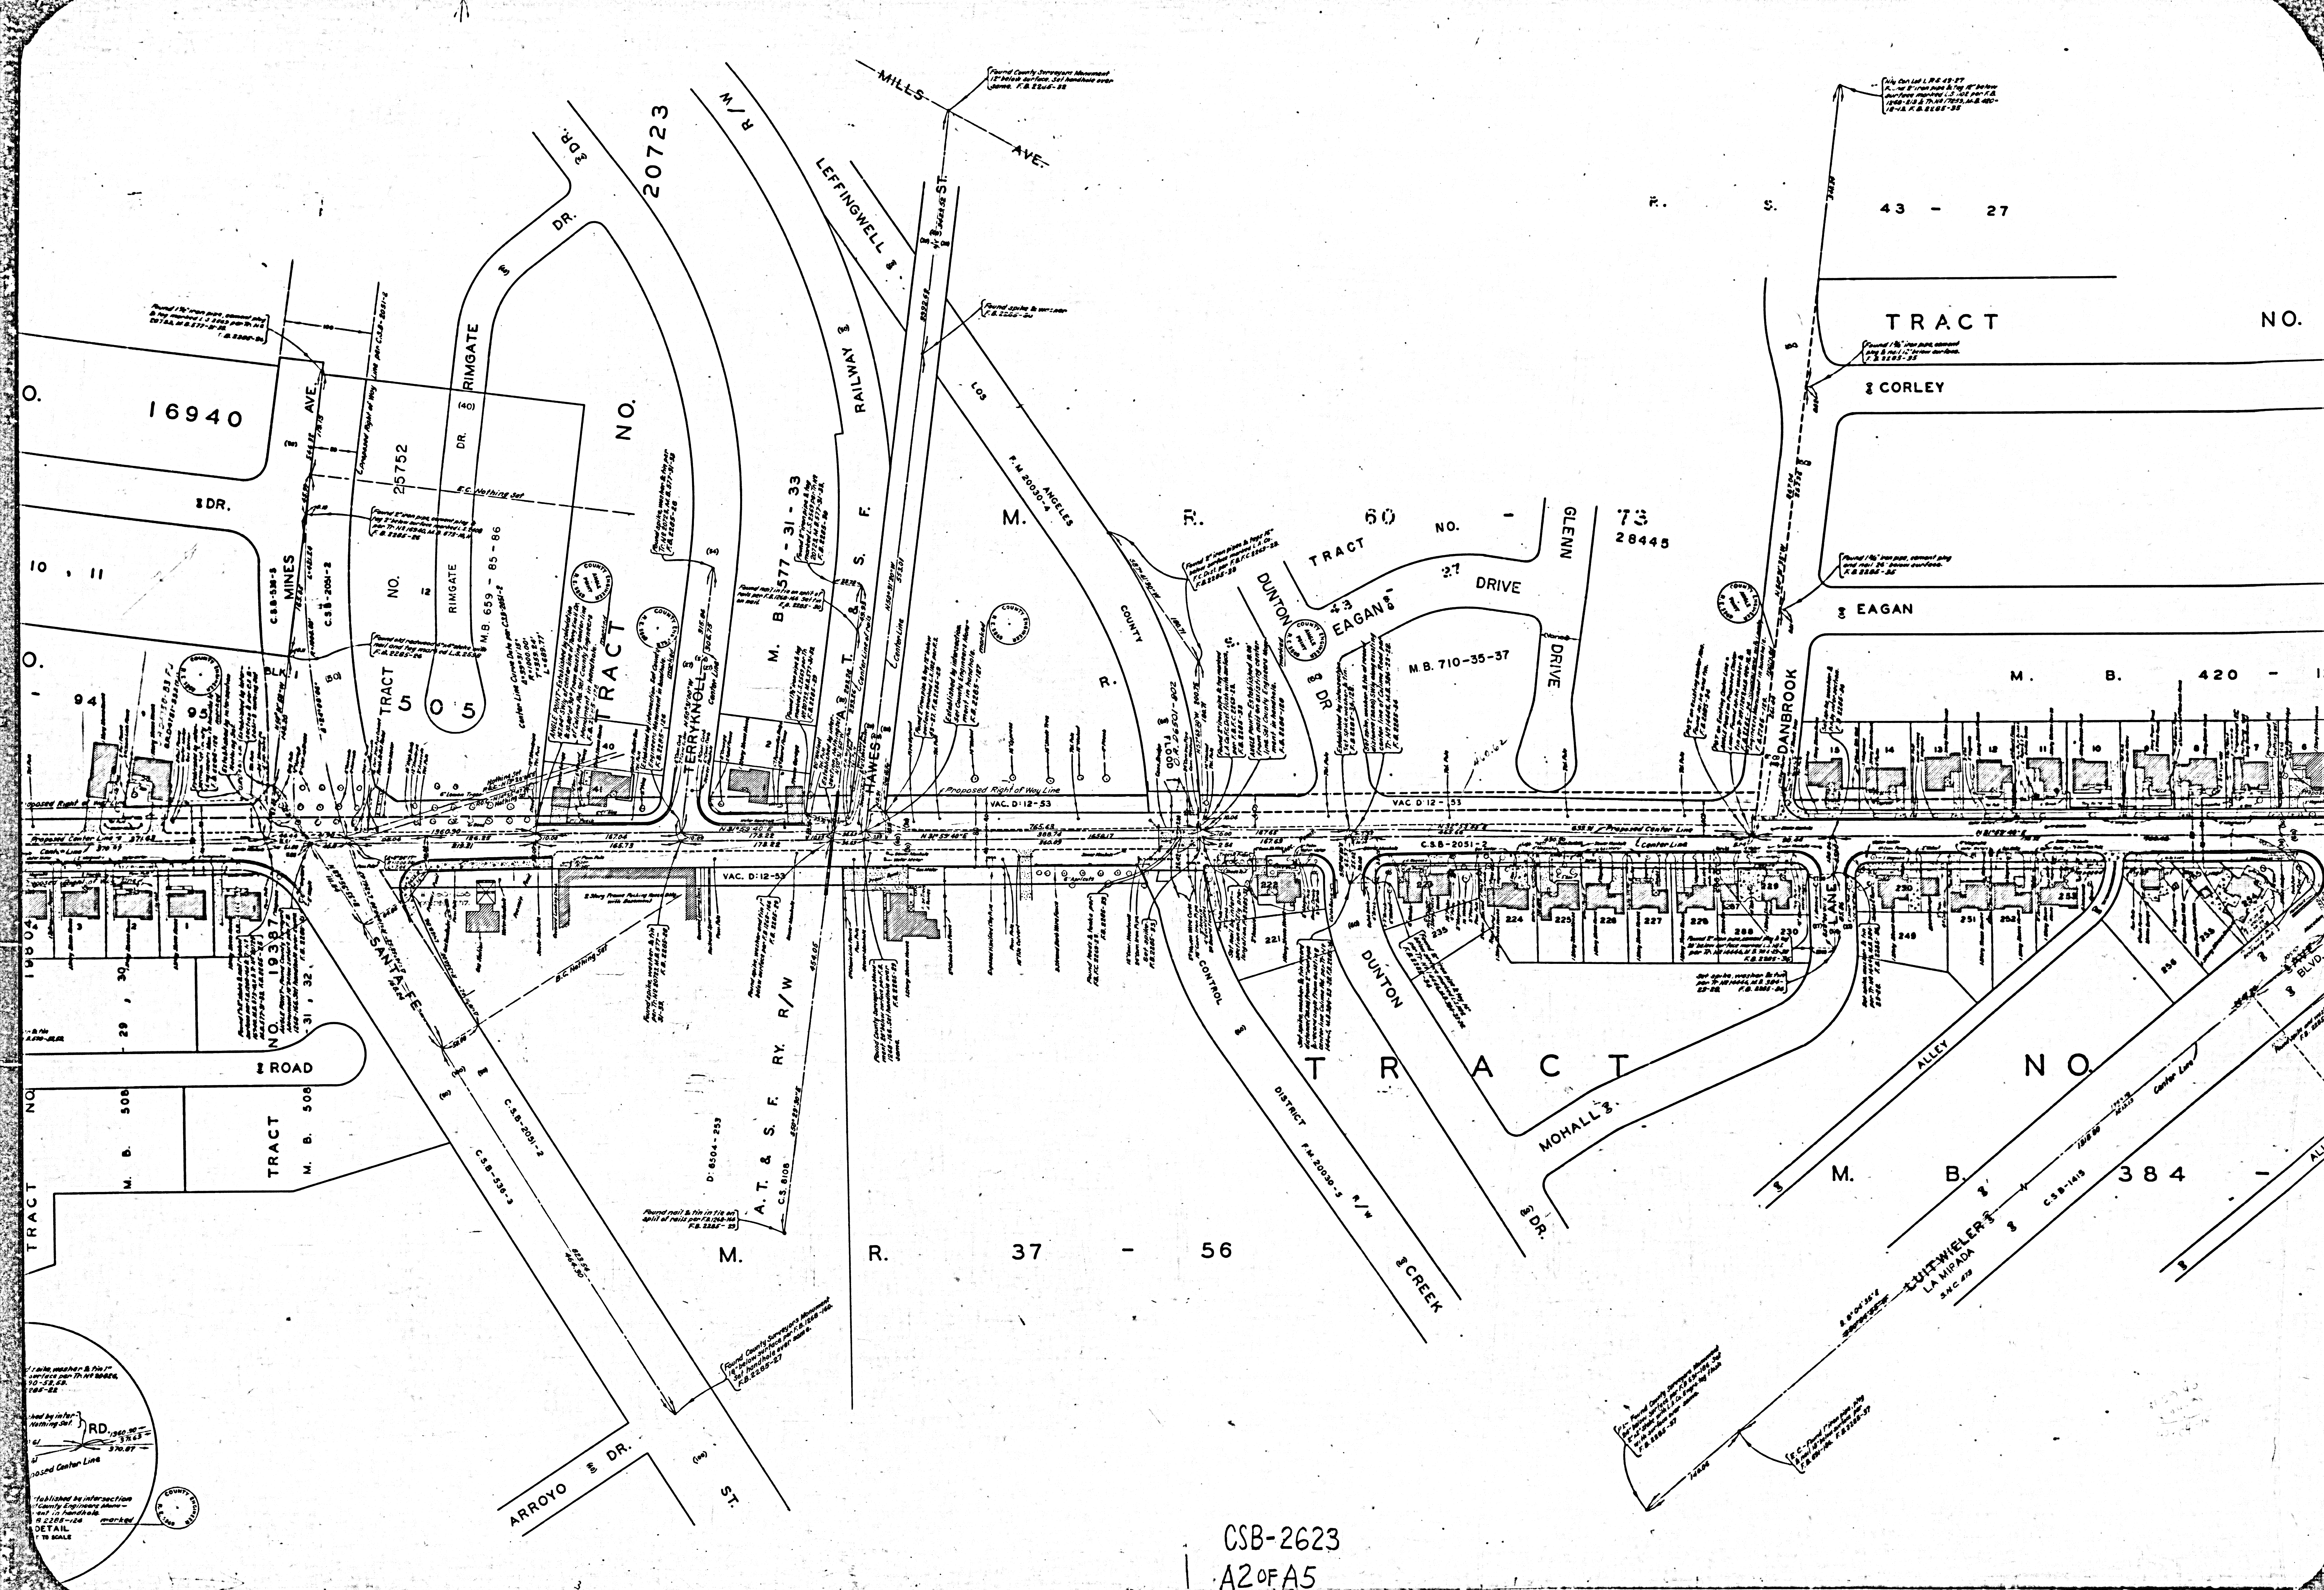

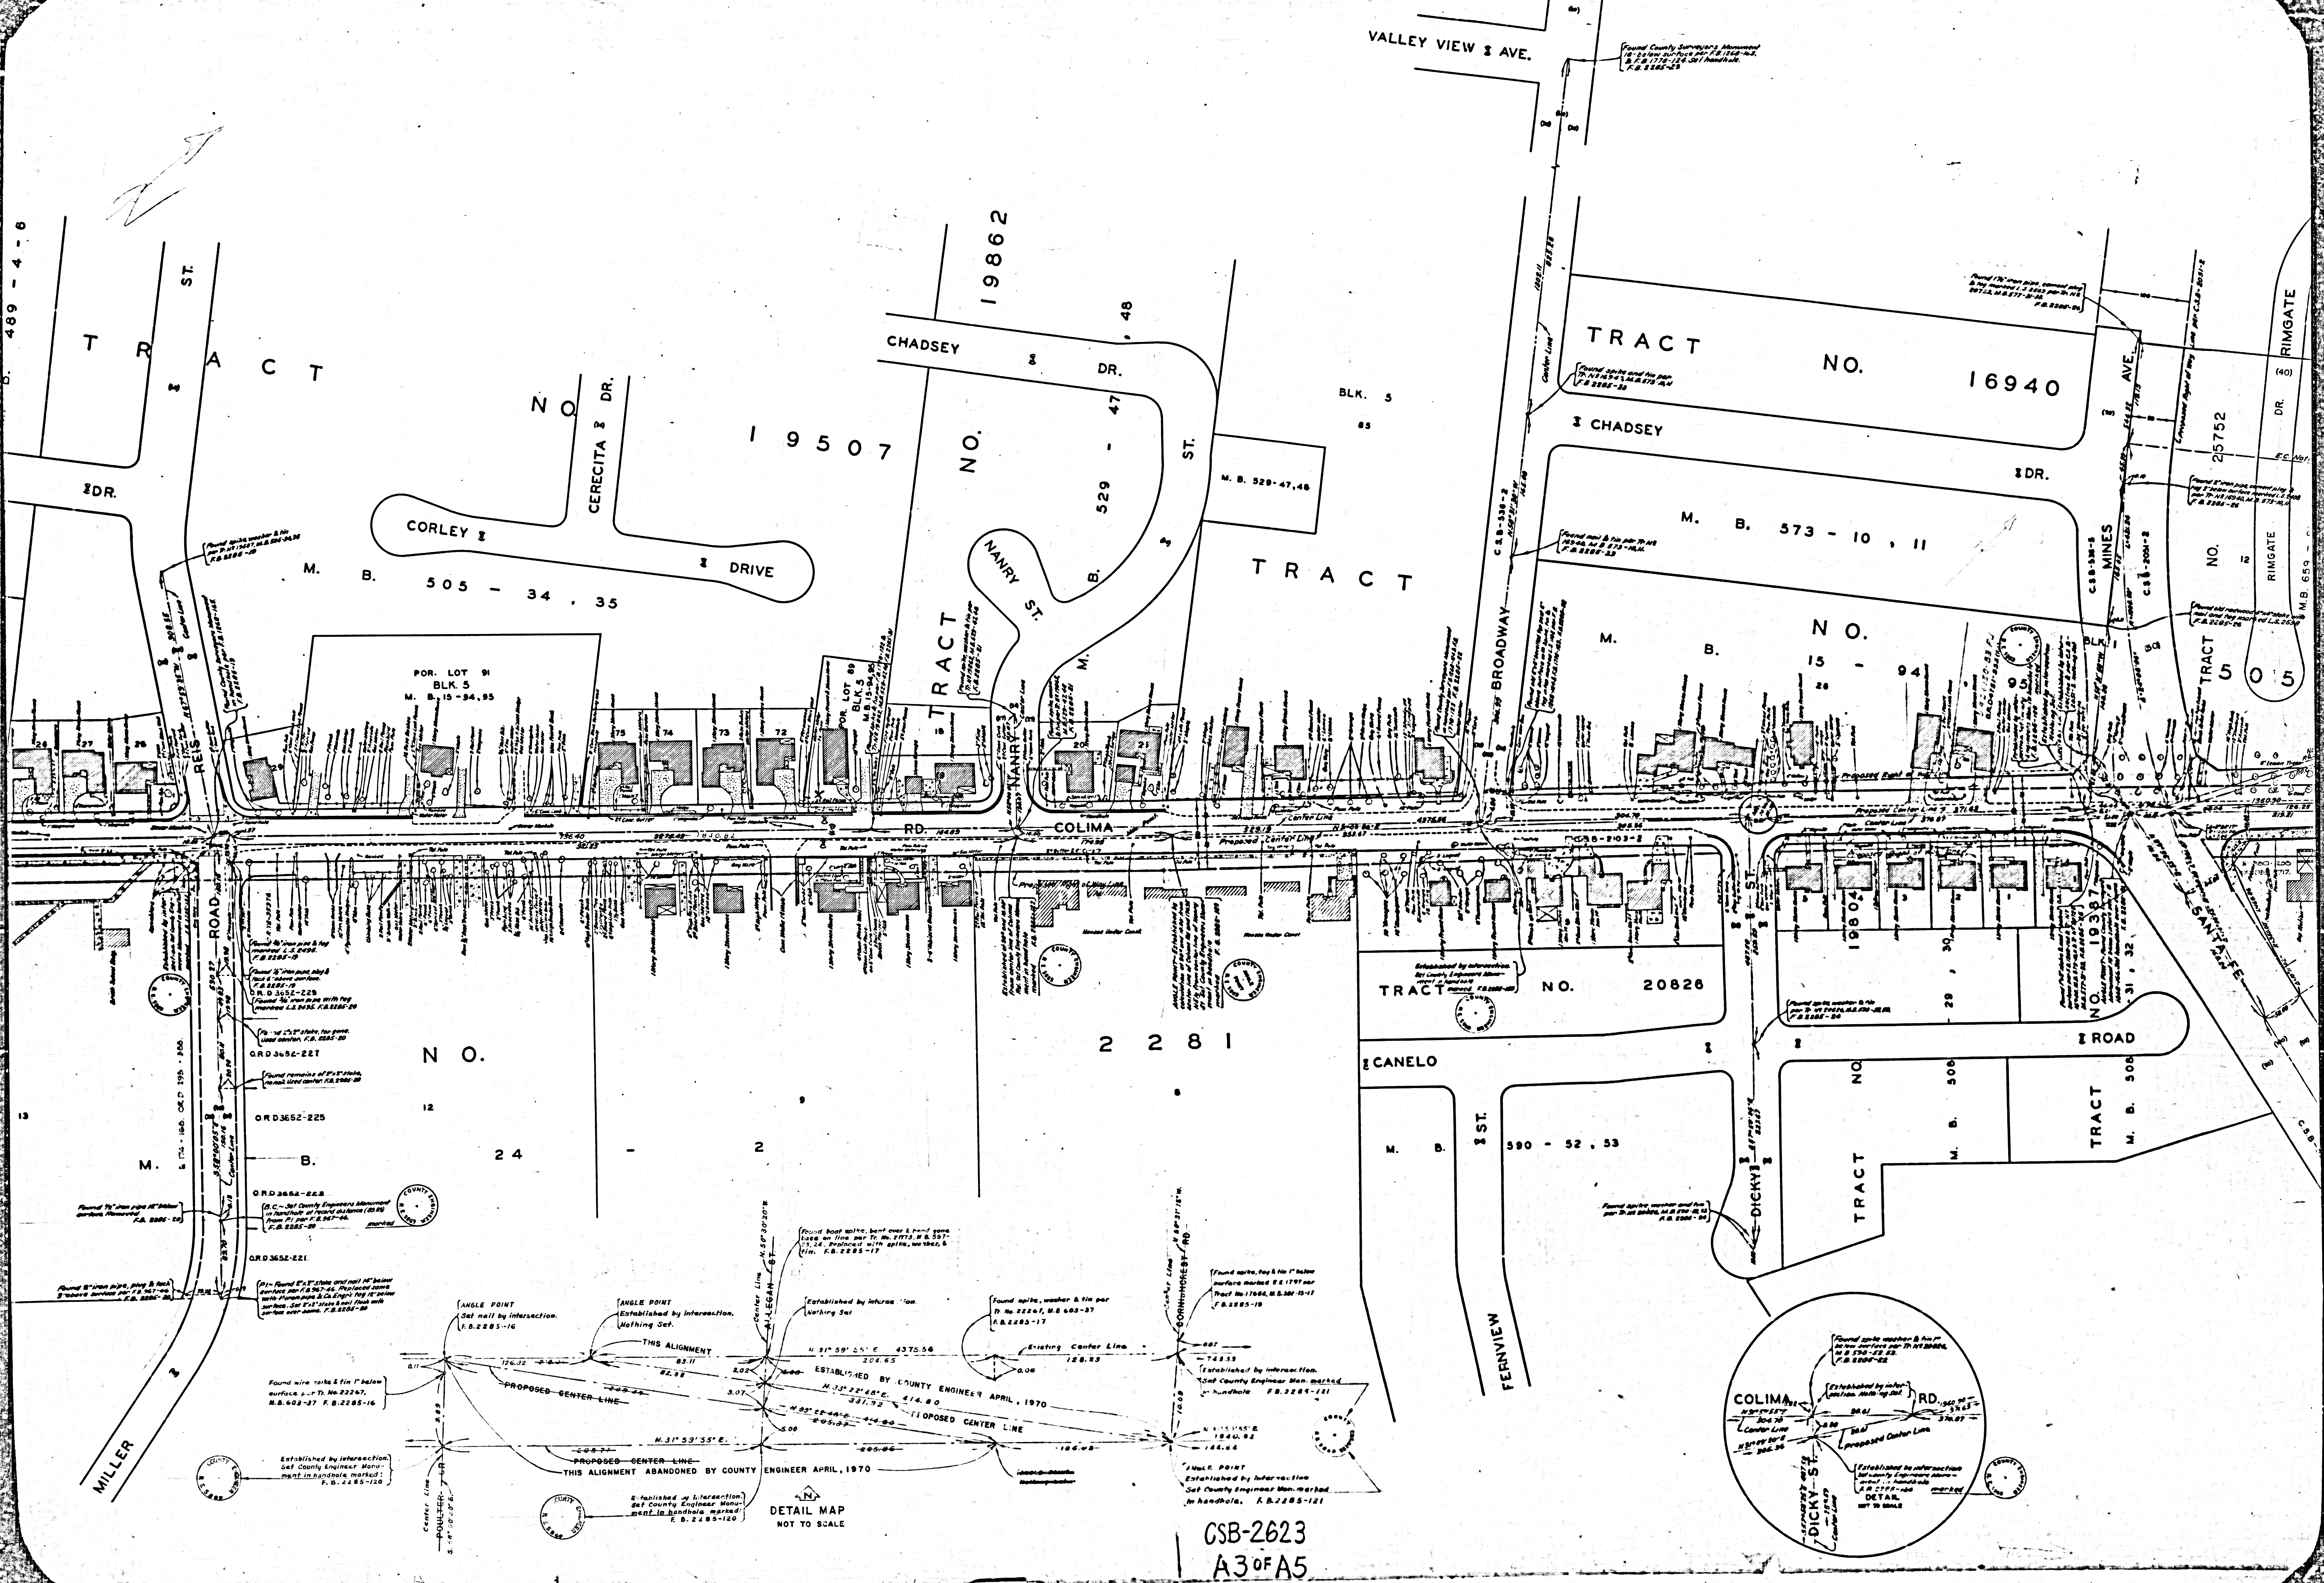

CSB-2623
A3 OF A5

