


AFFLERBAUGH AND PAIGE
PROBATION CAMPS
C. S. B - 2625
(STEPHENS

FRICK
RANCH)

SITE NO.

B-2625

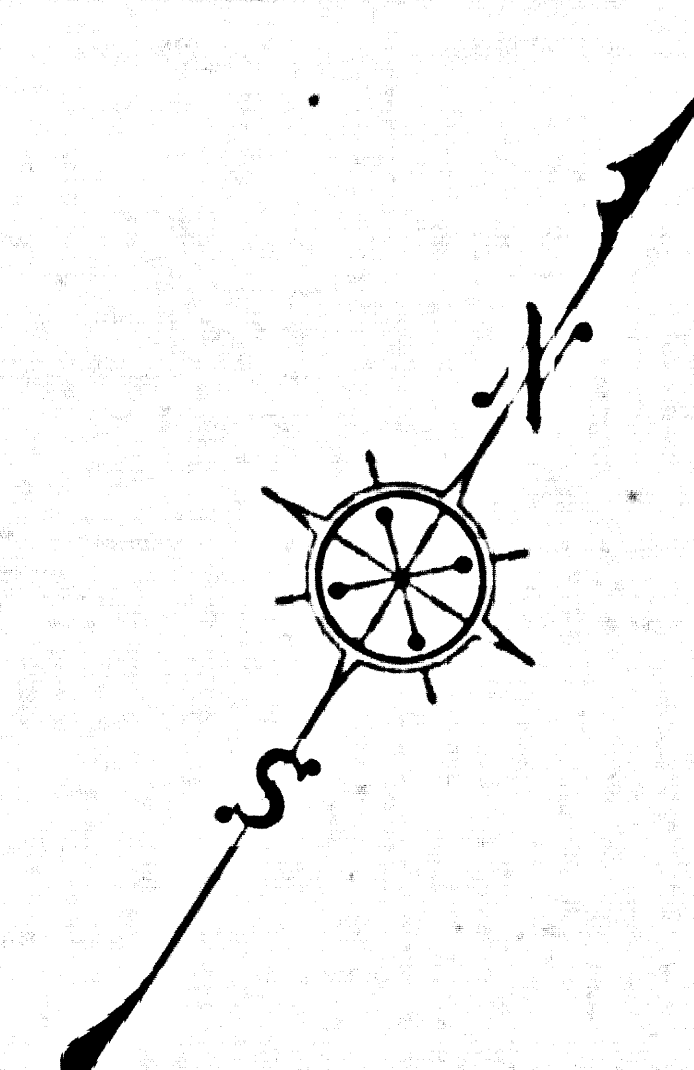

COUNTY OF LOS ANGELES
MAP OF
STEPHENS RANCH ROAD
FROM
WHEELER & LA VERNE ROAD
TO
PROBATION CAMP SITE NO. 1
COUNTY SURVEYORS MAP NO. B-2624
SCALE: 1 INCH = 50 FT.

JOB NUMBER 0000.13

JOHN A. LAMB, F - COUNTY ENGINEER
SURVEYED MARCH 1958

SURVEYED ON REQUEST OF THE DIRECTOR
OF DEPT. OF REAL ESTATE AND PROPERTY
MANAGEMENT BY LETTER DATED APRIL 24, 1958.

BEARINGS ARE BASED ON THE CALIFORNIA
COORDINATE SYSTEM ZONE 7, PER SEC. 8802
PUBLIC RESOURCES CODE. SEE C. S. 9423.


P. S. 2330-33-37 & 72-78

FIELD WORK BY	D. E. HOLMES
OFFICE WORK BY	T. M. BURNS
CHECKED BY	S. H. MILLER


1 IN. = 50'

Note
1. Proposed alignment of Wheeler & La Verne Road shown on CSB-2624 is for reference only. 4-1977 by C.E.M.
2. Proposed alignment of Wheeler & La Verne Road per C.S.B.-2624 & C.S.B.-2624-4 revised, 6-1978 by J.E.M.


CSB-2624
A1 OF A4

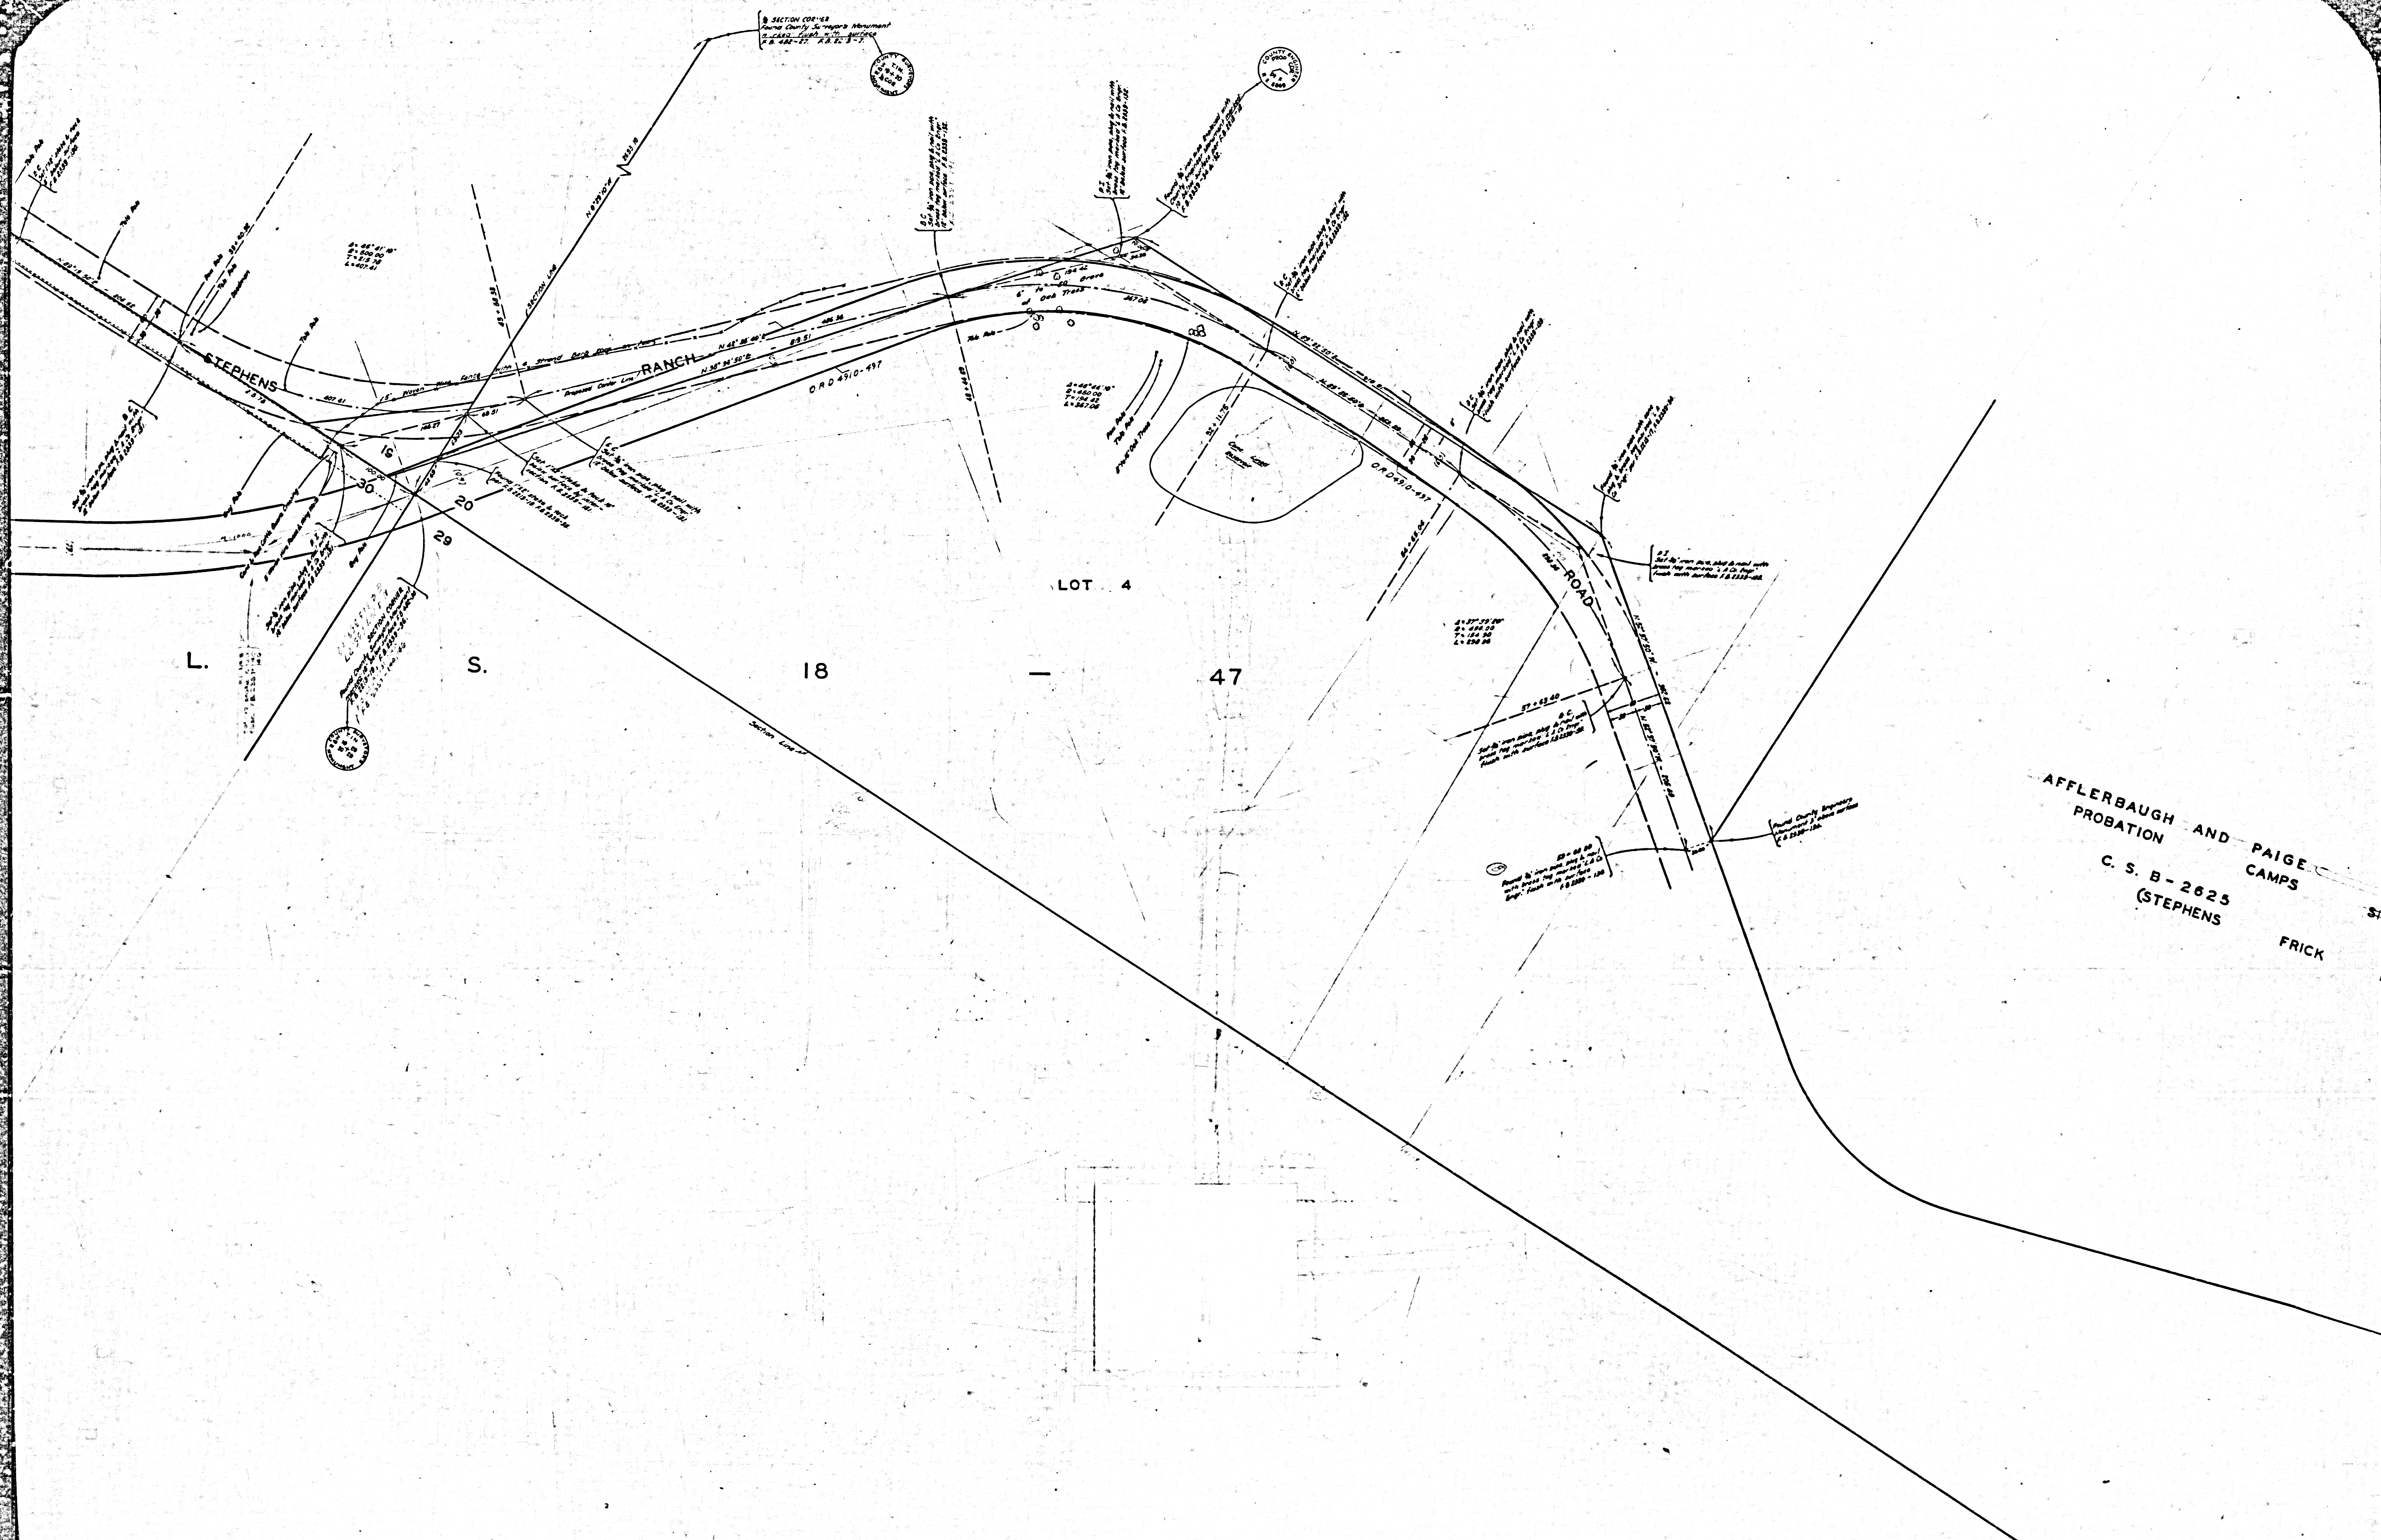


AFFLERBAUGH AND PAIGE
CAMPS
PROBATION
C. S. B - 2625
(STEPHENS)
FRICK

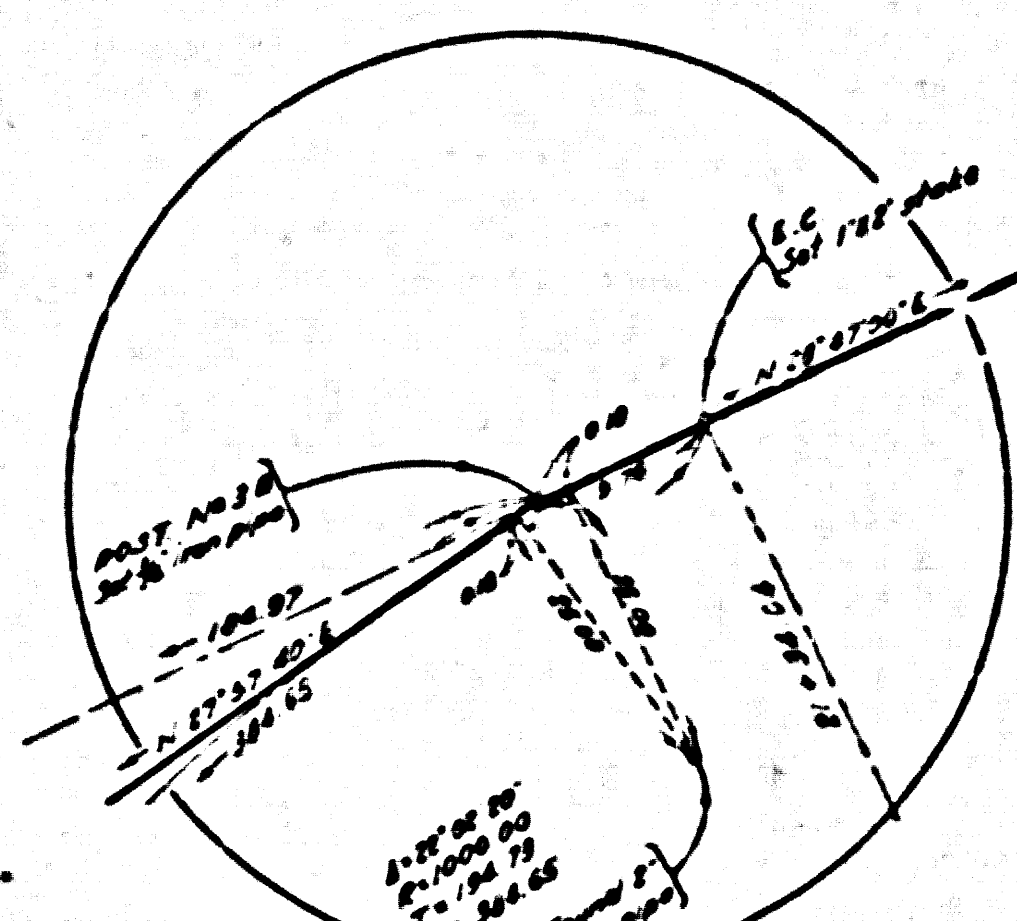

MARGINAL MAP
NO SCALE

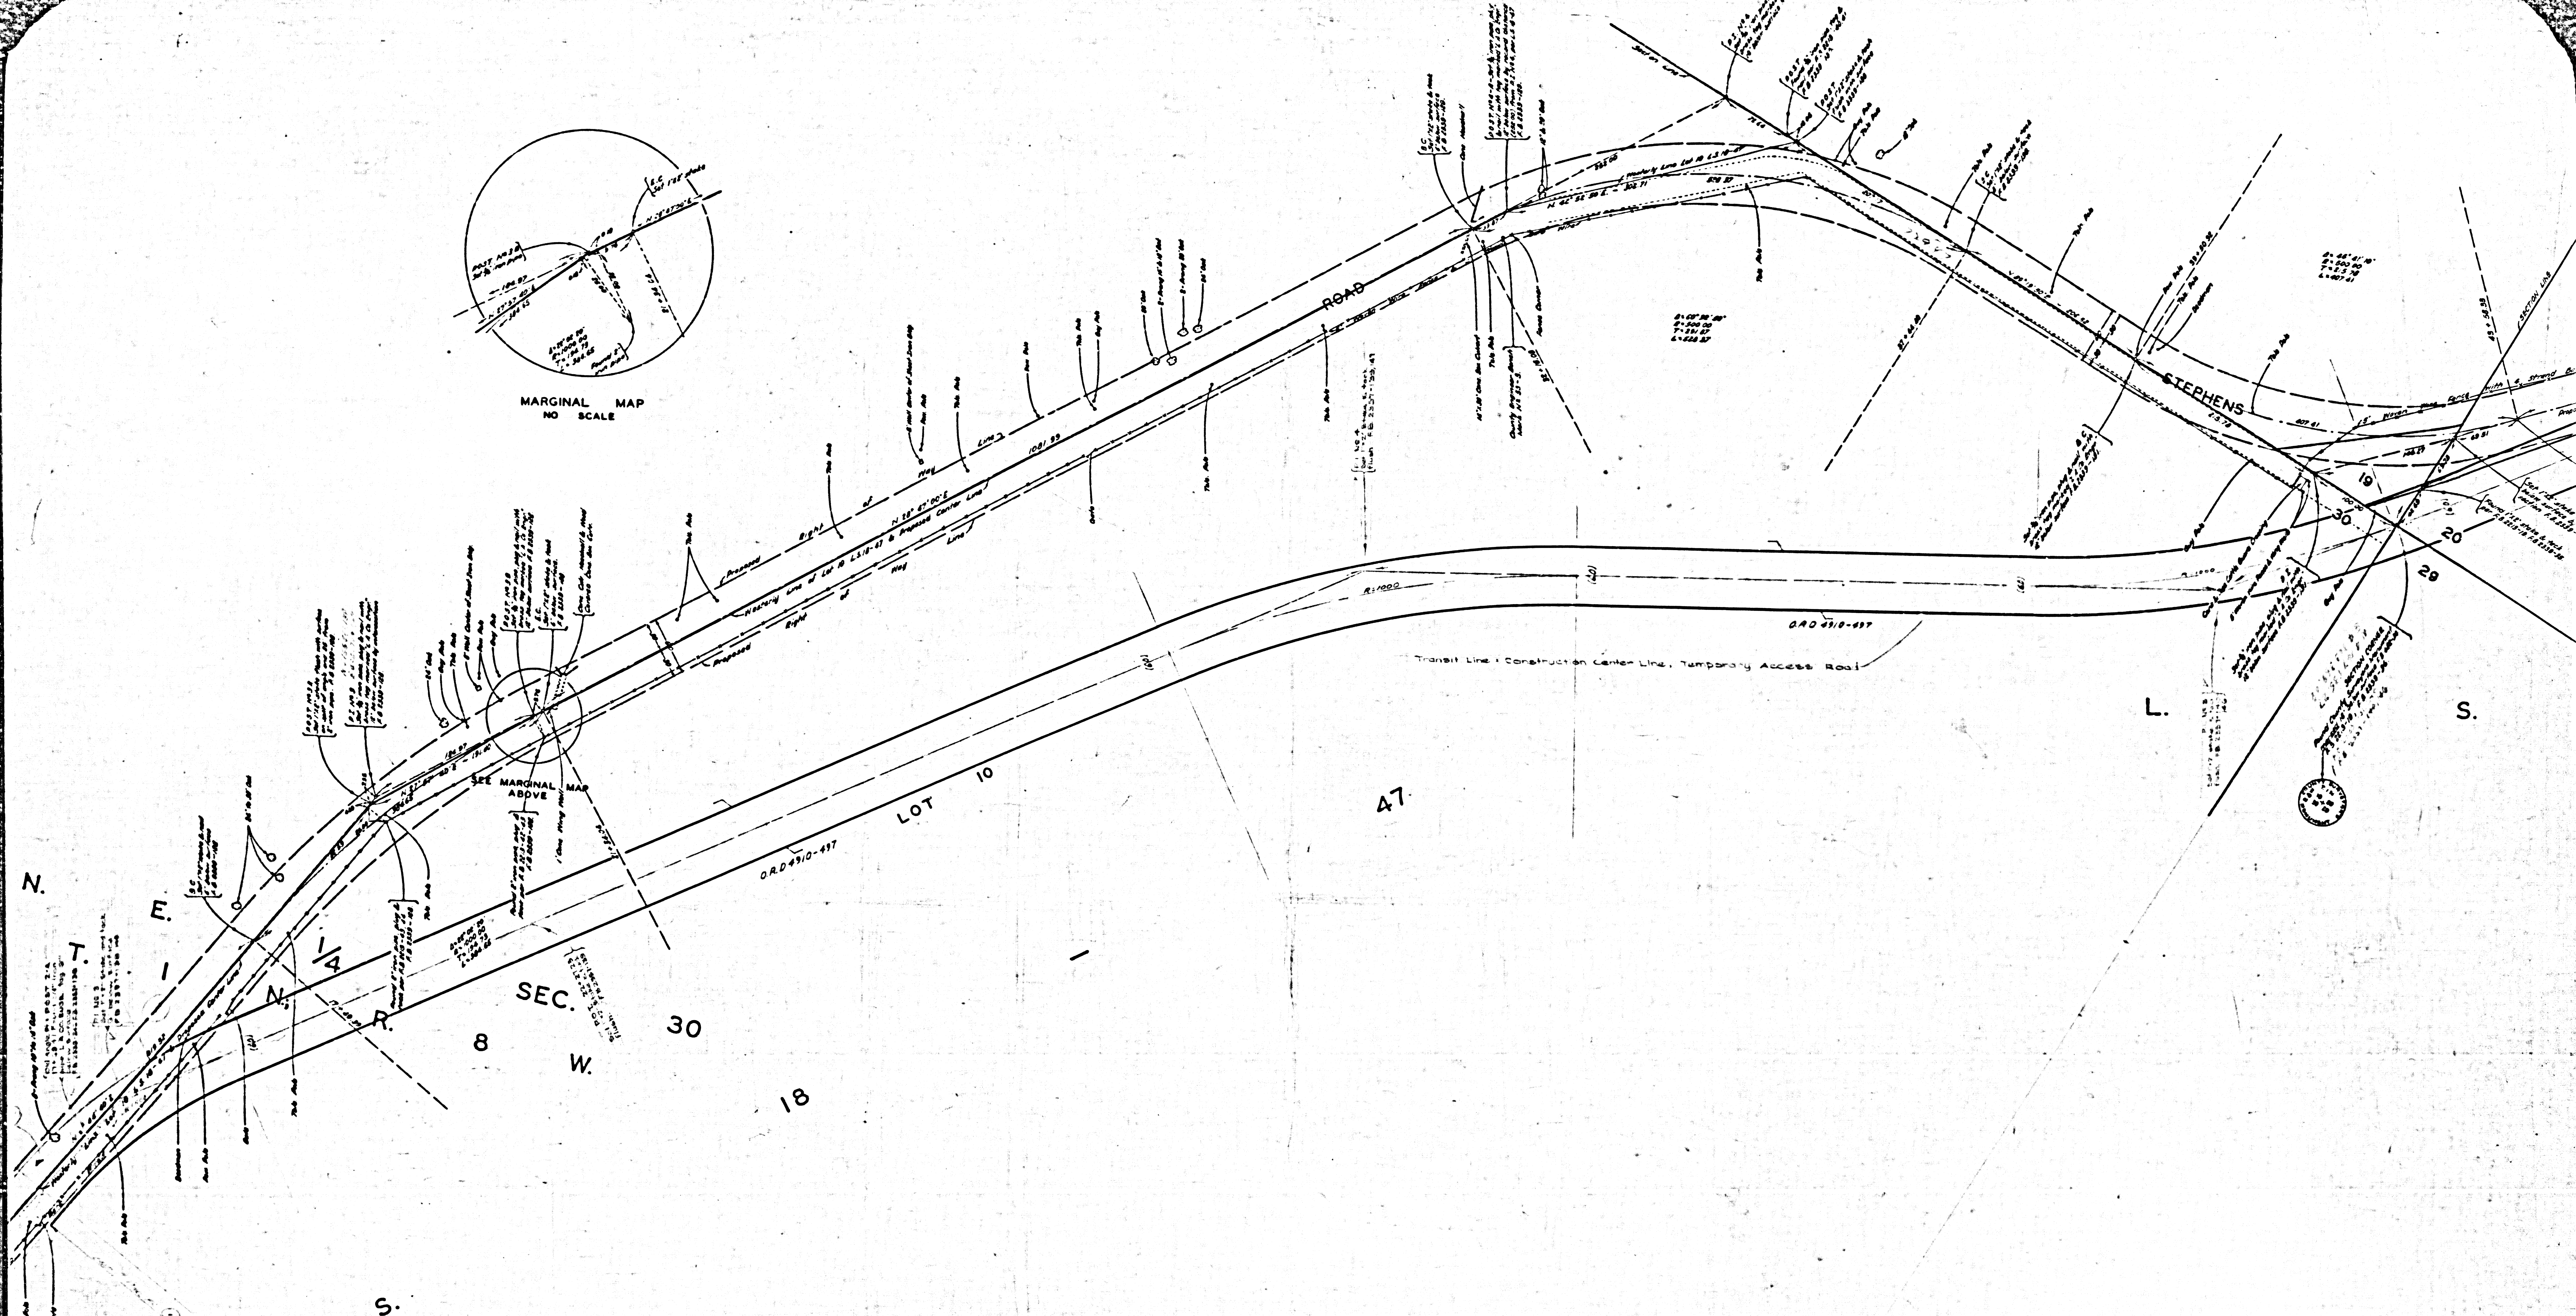

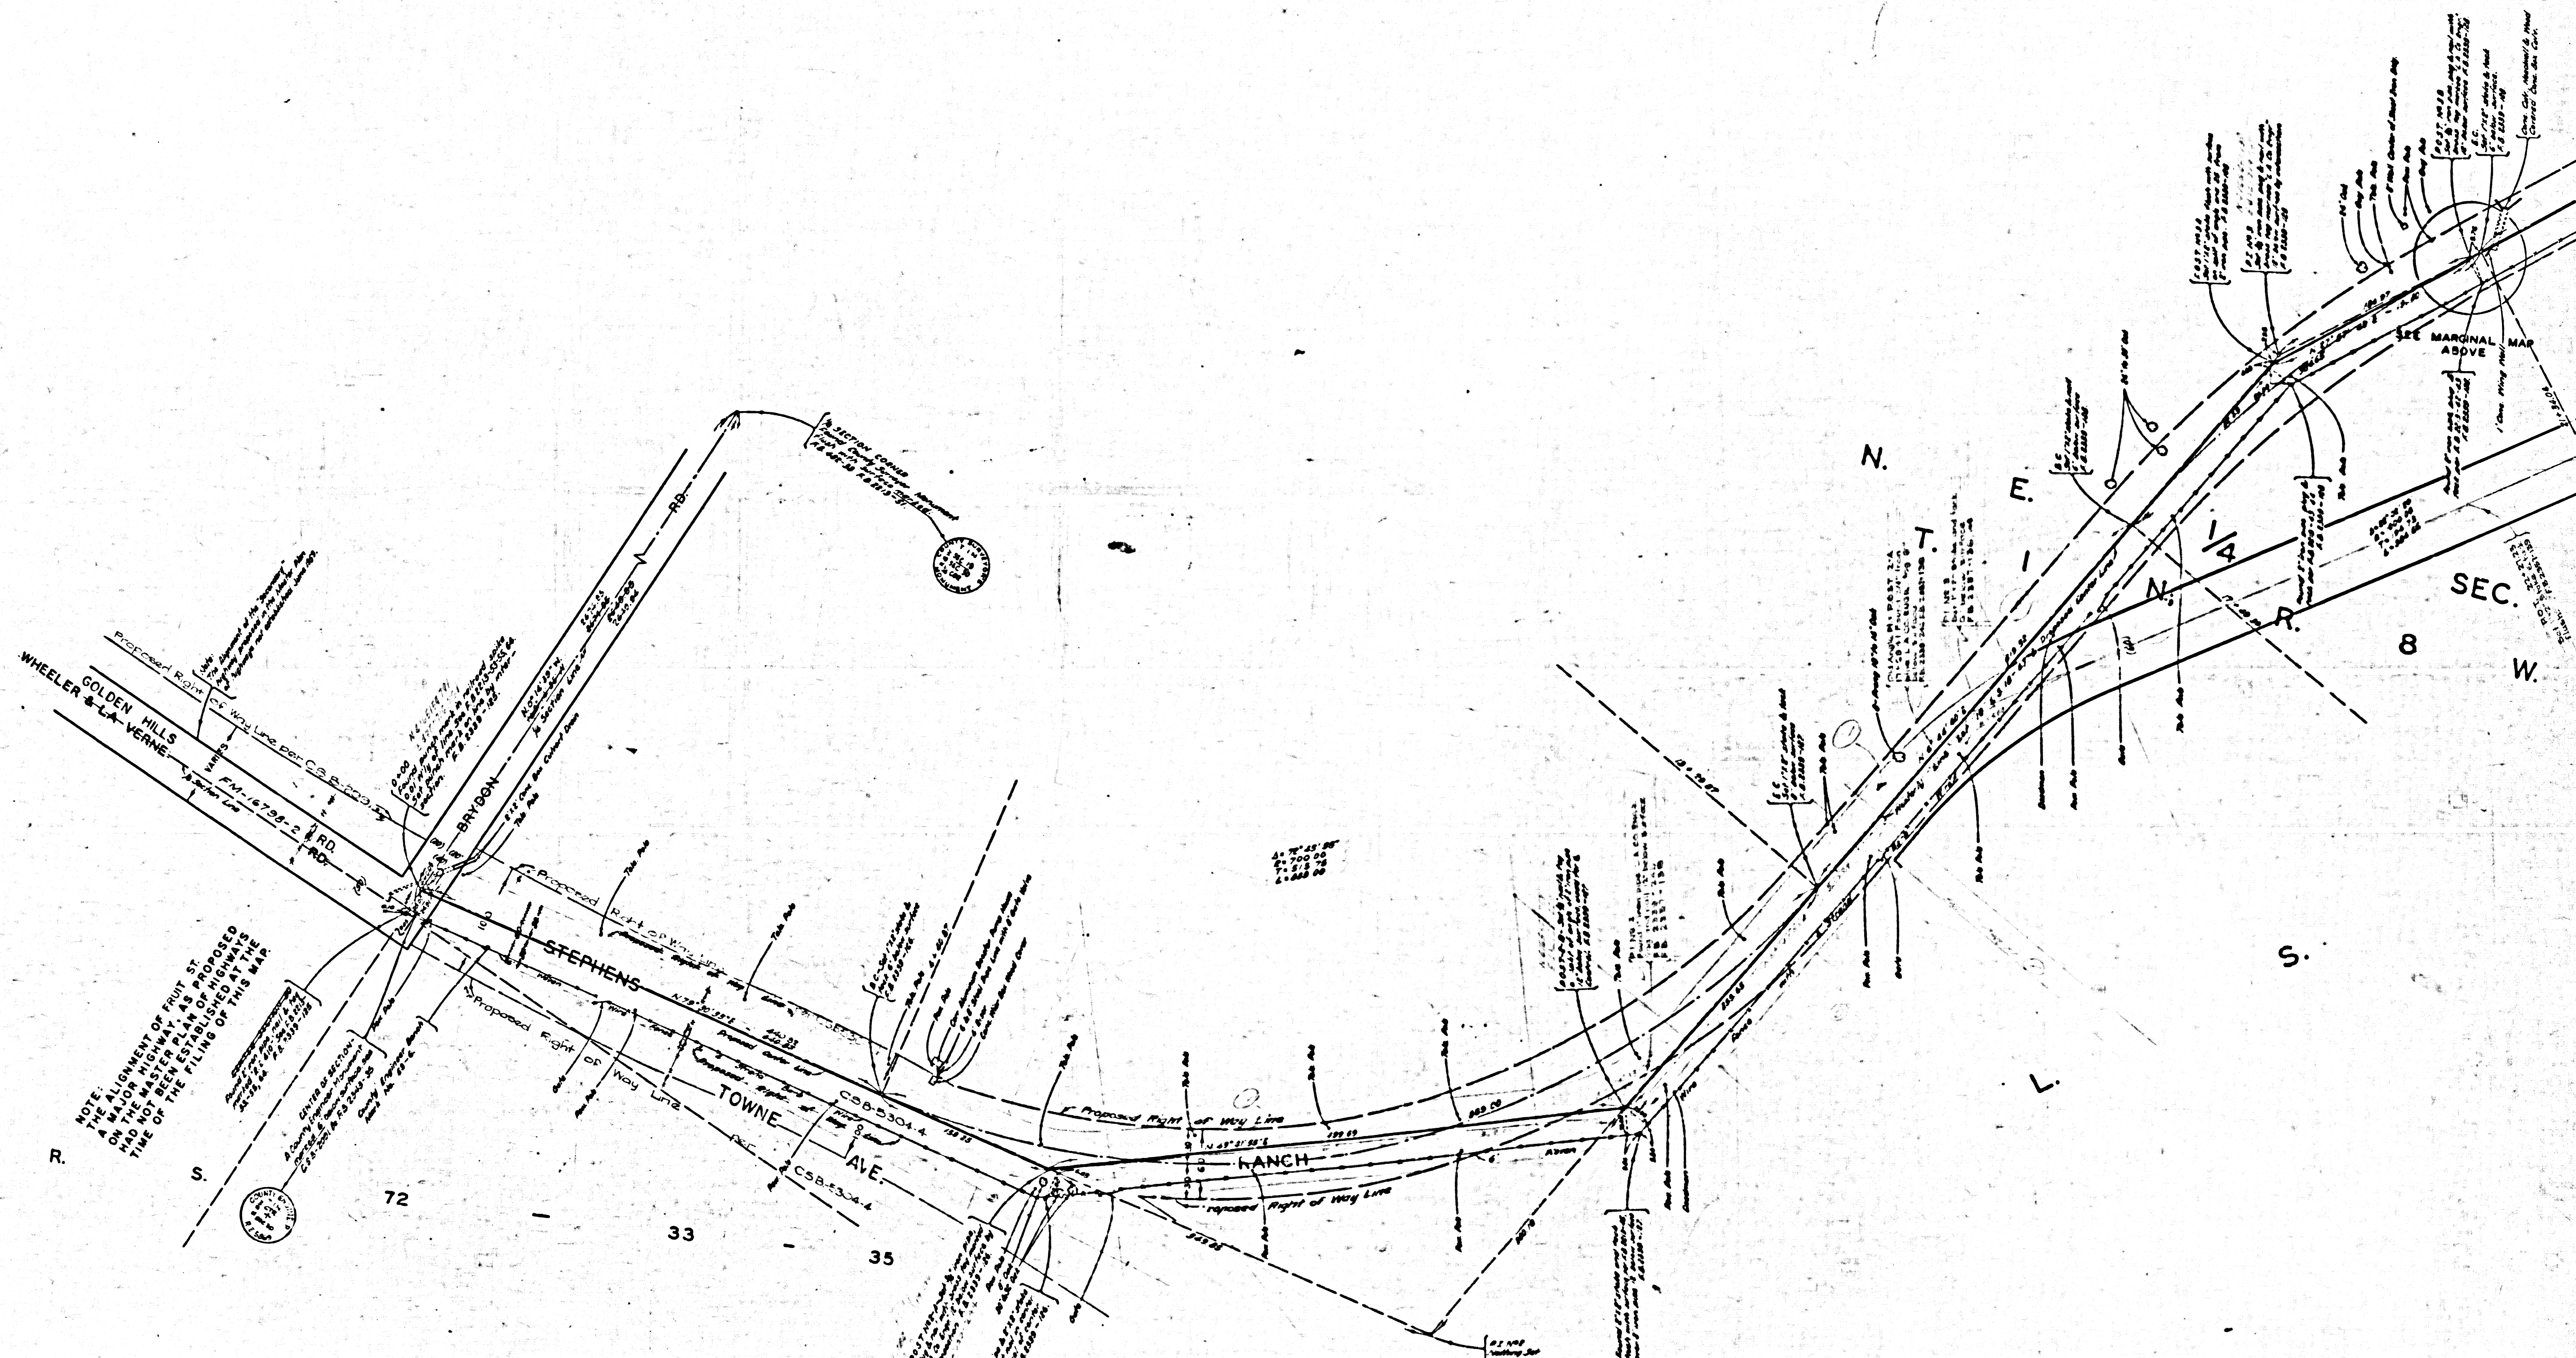

CSB-2624
A4 OF A4