




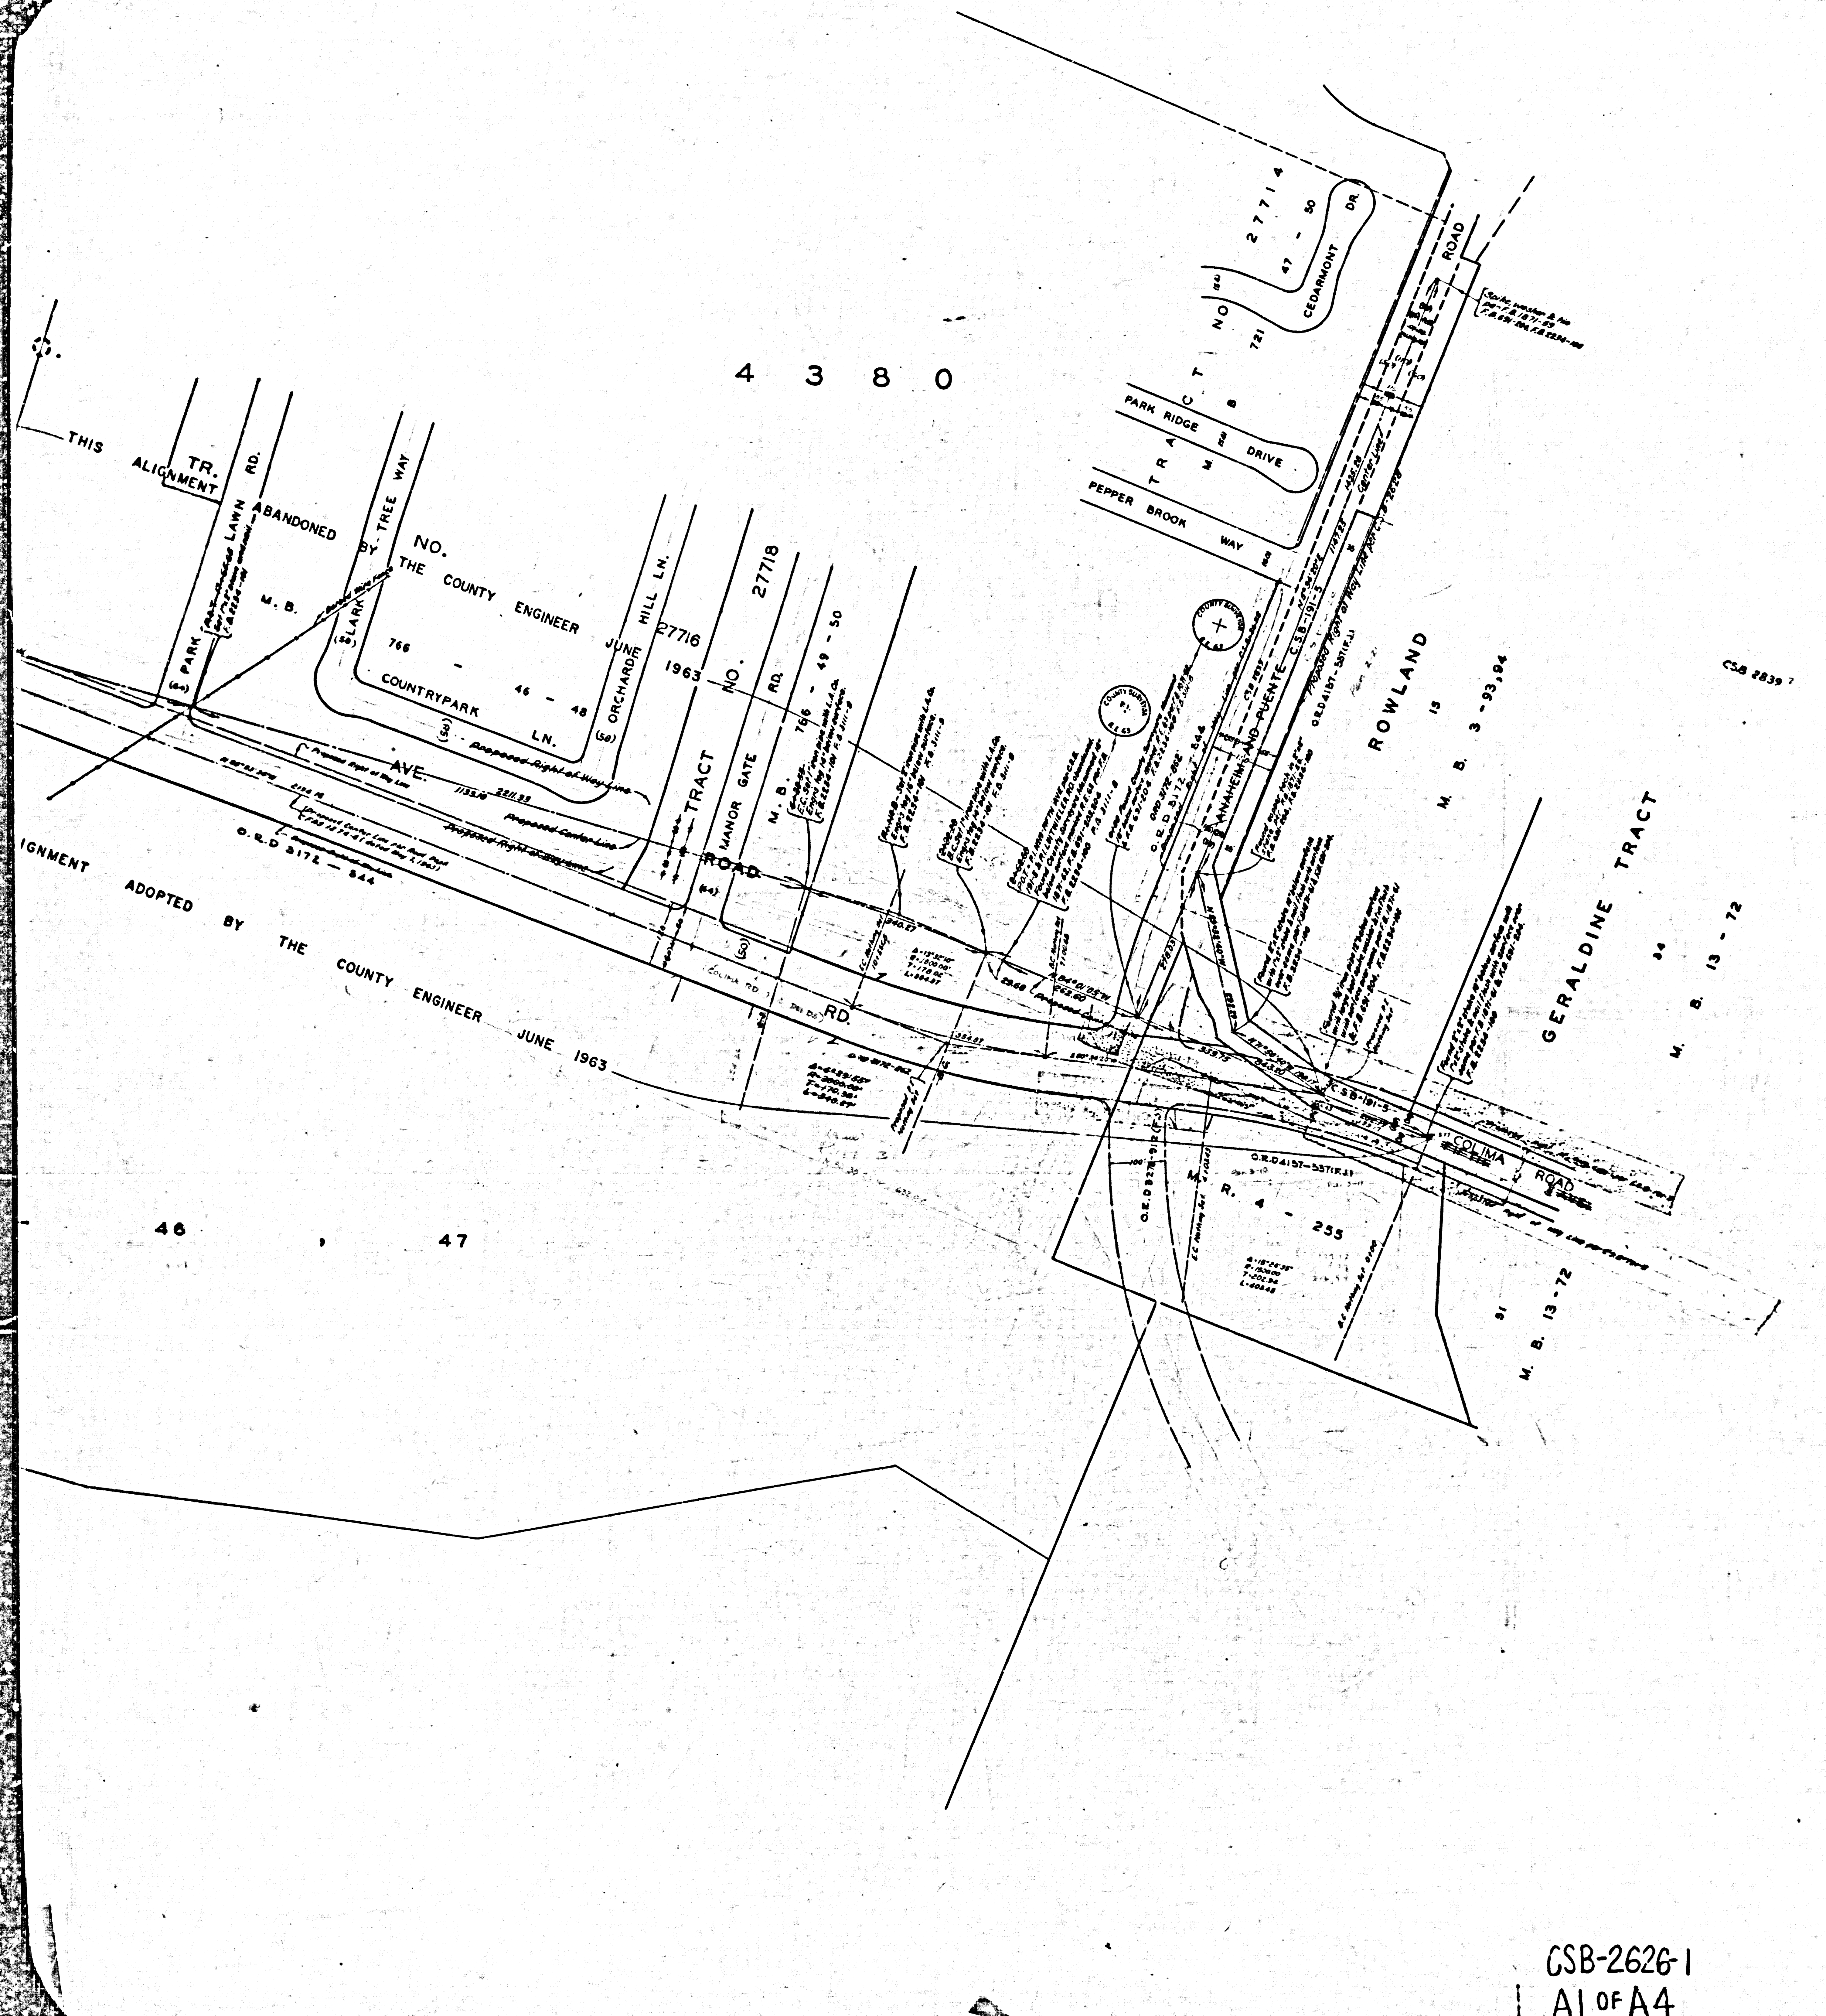


COLIMA ROAD
FIFTH AVENUE
 COUNTY OF LOS ANGELES
 MAP OF
UITWIELER ROAD
 FROM
ANAHEIM AND PUENTE ROAD
 TO
HACIENDA BOULEVARD
 COUNTY SURVEYORS MAP NO B-2626
 SHEET NO. 1 OF 2 SHEETS
 SCALE: 1 INCH = 100 FT.
 JOB NUMBER 007504
 JOHN A. LAMBIE - COUNTY ENGINEER
 SURVEYED MAY, 1956 - JUNE, 1956
 SURVEYED ON REQUEST OF THE REGIONAL
 PLANNING COMMISSION UNDER SEC. 79.
 ORD. 4059 BY LETTER DATED JUNE 9, 1955
 AND BY BOARD ORDER DATED DEC. 11, 1954.
 BEARINGS ARE BASED ON THE CALIFORNIA
 COORDINATE SYSTEM ZONE 7 PER SEC. 8809
 PUBLIC RESOURCES CODE SEE F.D. 6429
 F. B. 591-100-204
 F. B. 2234-100-186
 FIELD WORK BY A.M. HELLSTROM
 OFFICE WORK BY R.L. GREEN
 CHECKED BY J.F. MILLER
 J.A.J.A.
 Some Changes Oct. 1956 by T.H. Burns
 Revised March 1960 by T.H. Burns

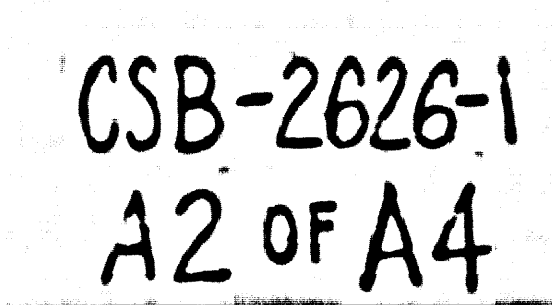

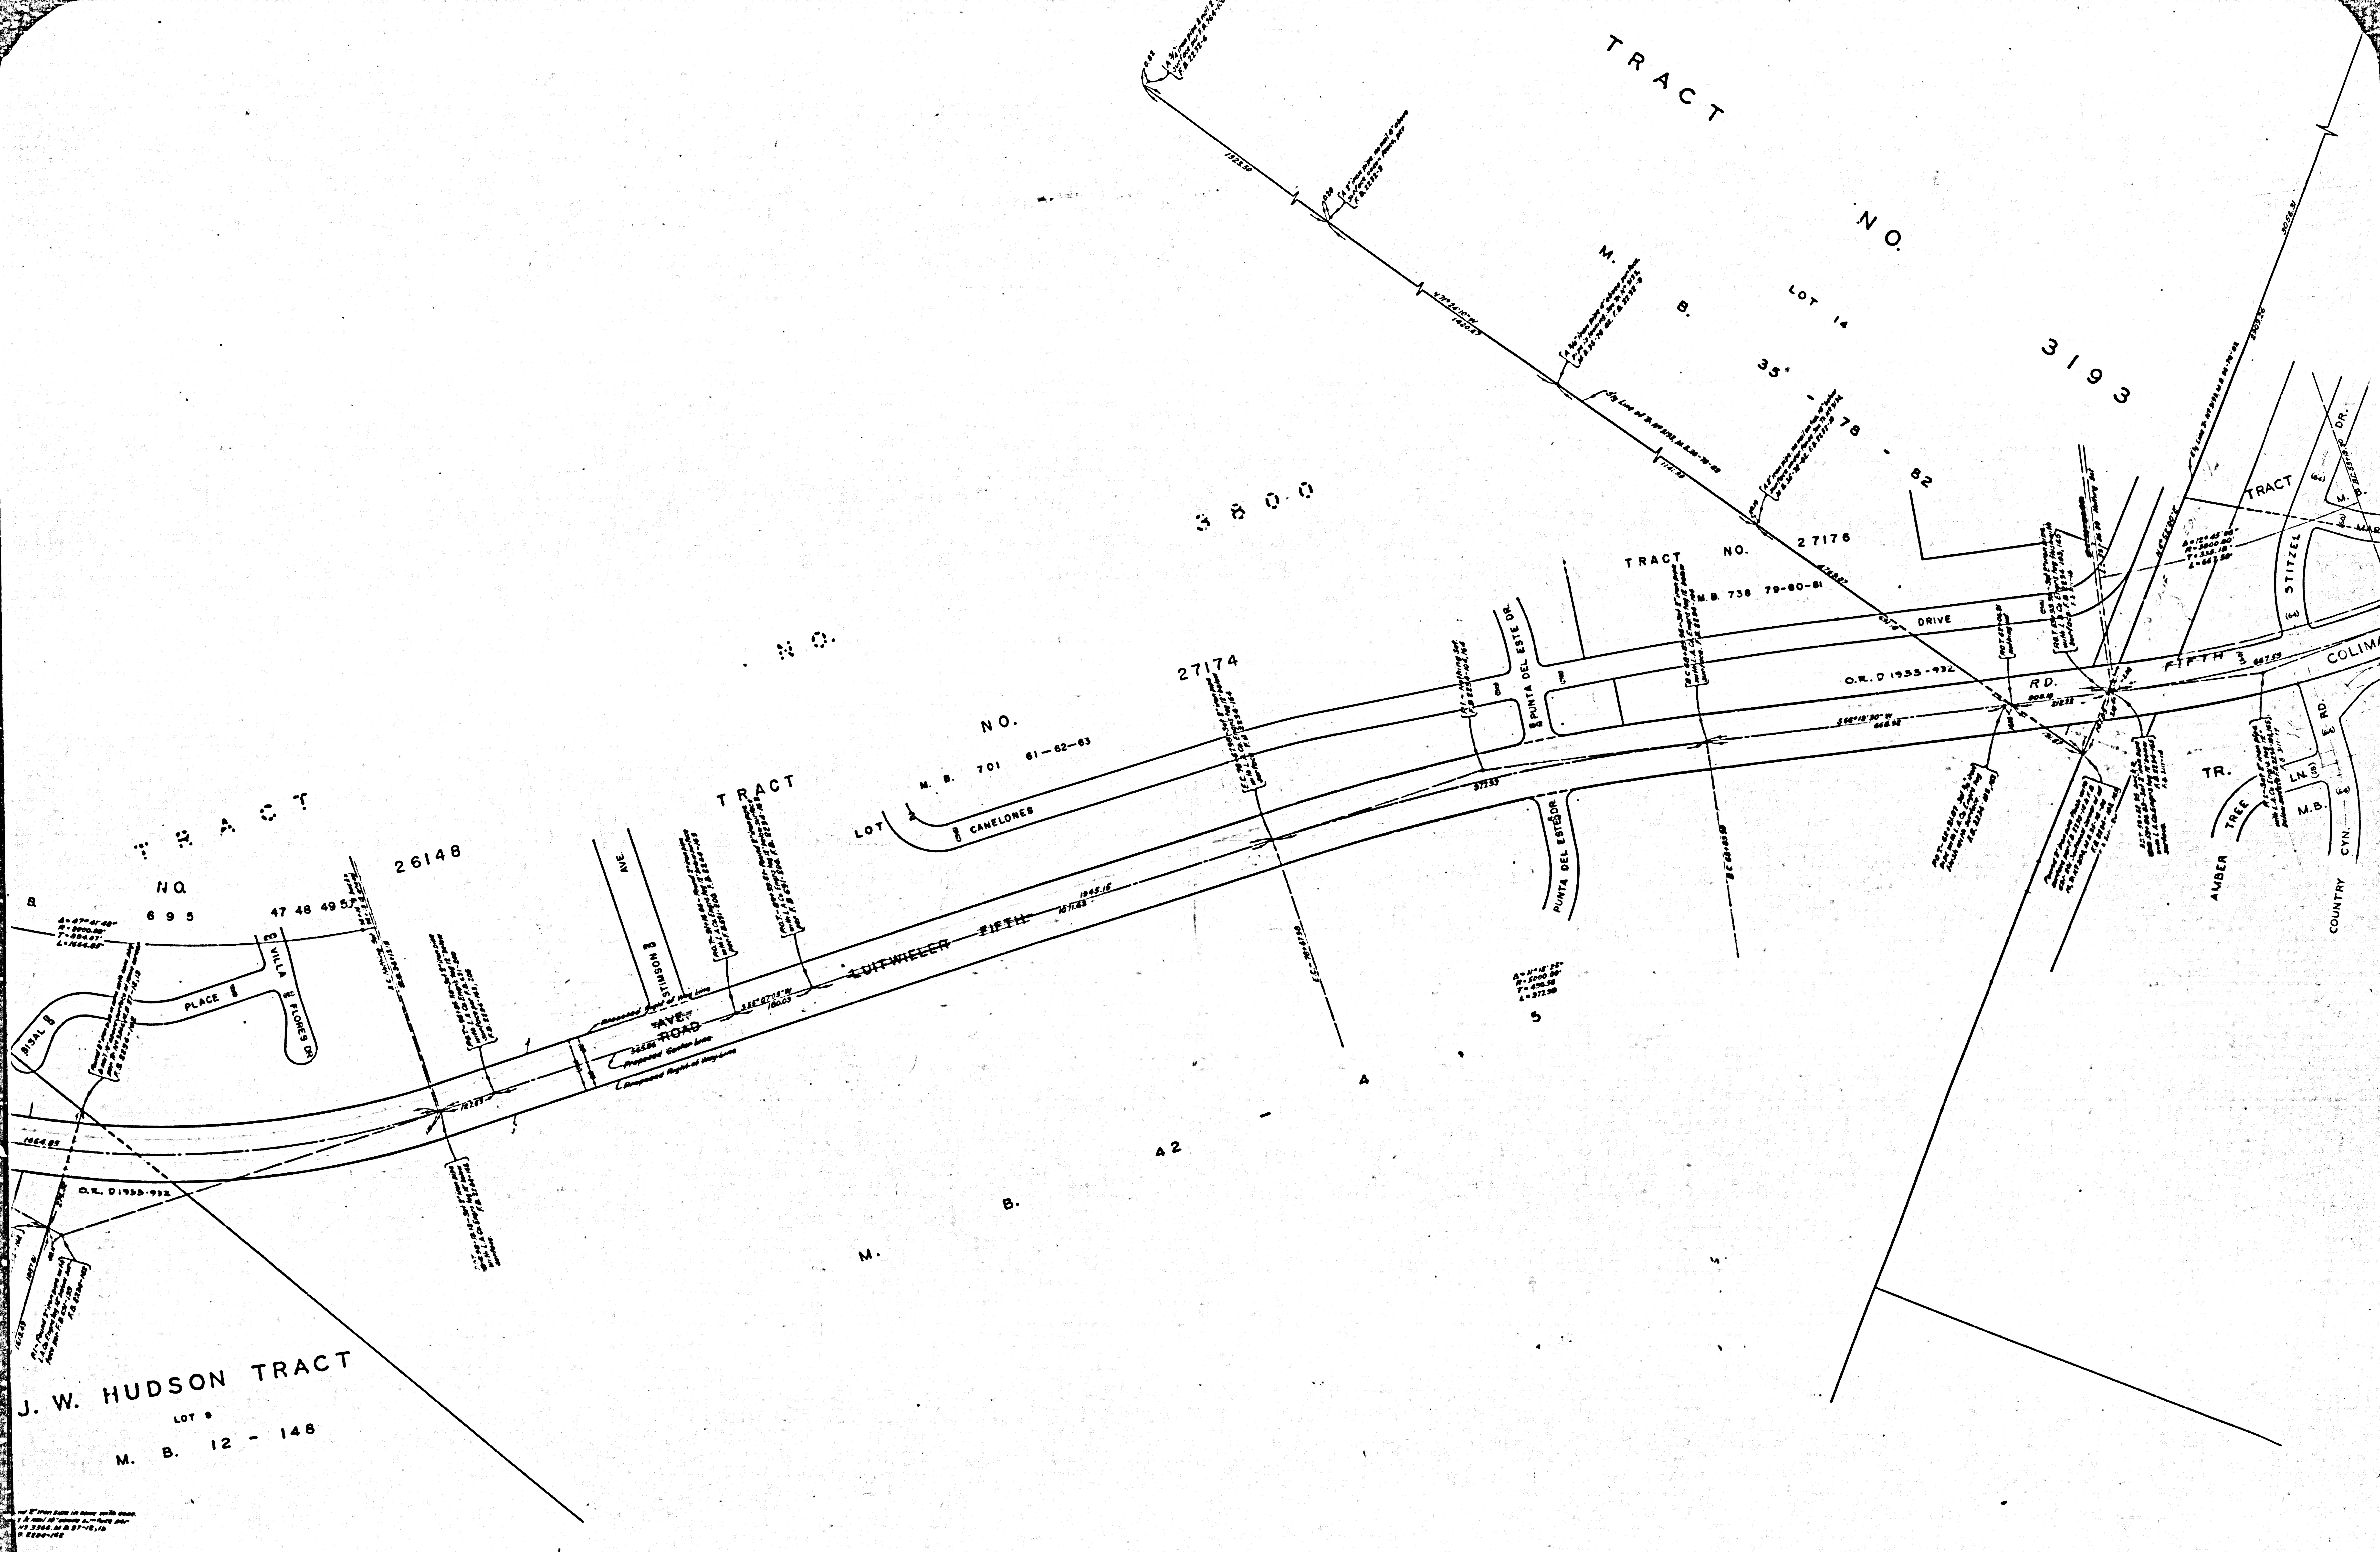

J. W. HUDSON TRACT
LOT 8
M. B. 12 - 148

ON SAN JOSE VALLEY TRACTS
S 10 1 ON TRACT

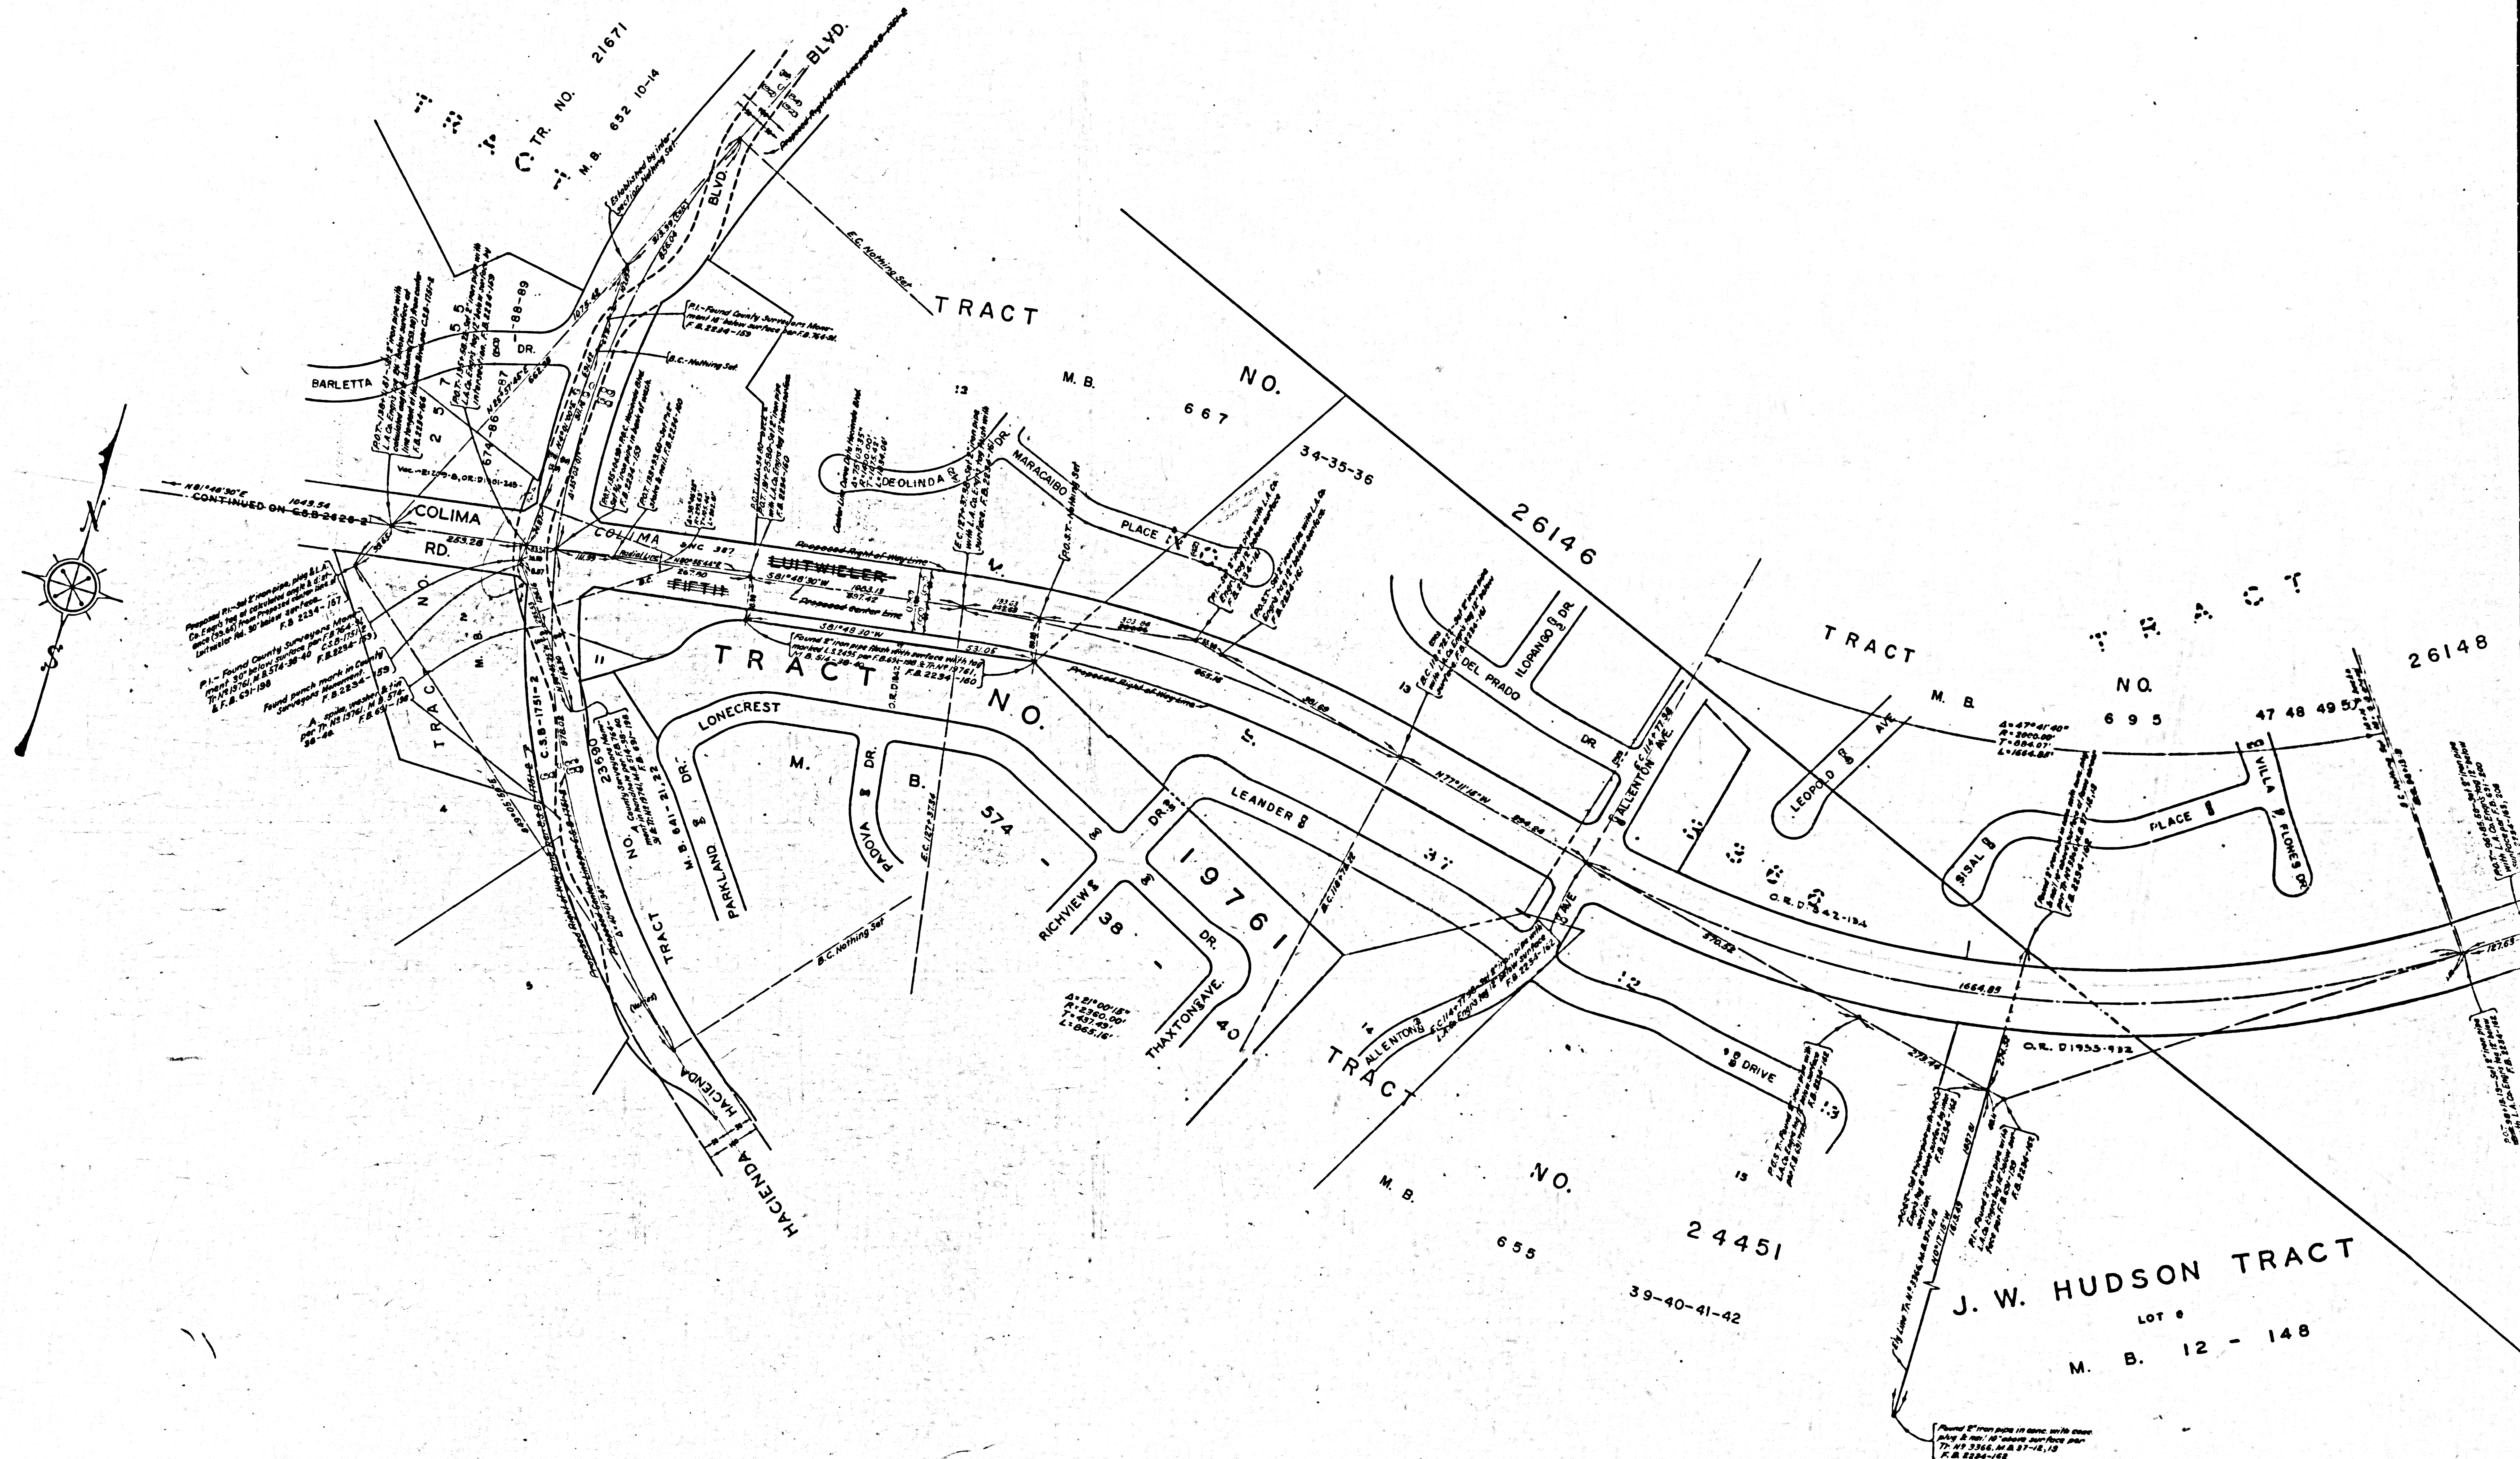

COMMUNITY MAP NO. B-5858
SHEET NO. 1 OF 5 SHEETS

CSB-26261
A4 OF A4