
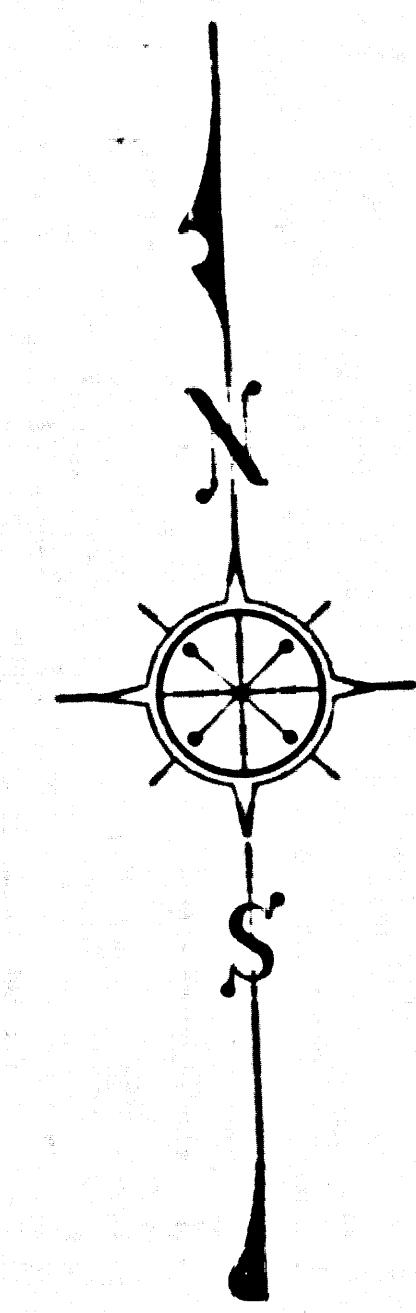



ON 9AM 2803VYRUE YTHUOOC
S 301.0M T3EHE

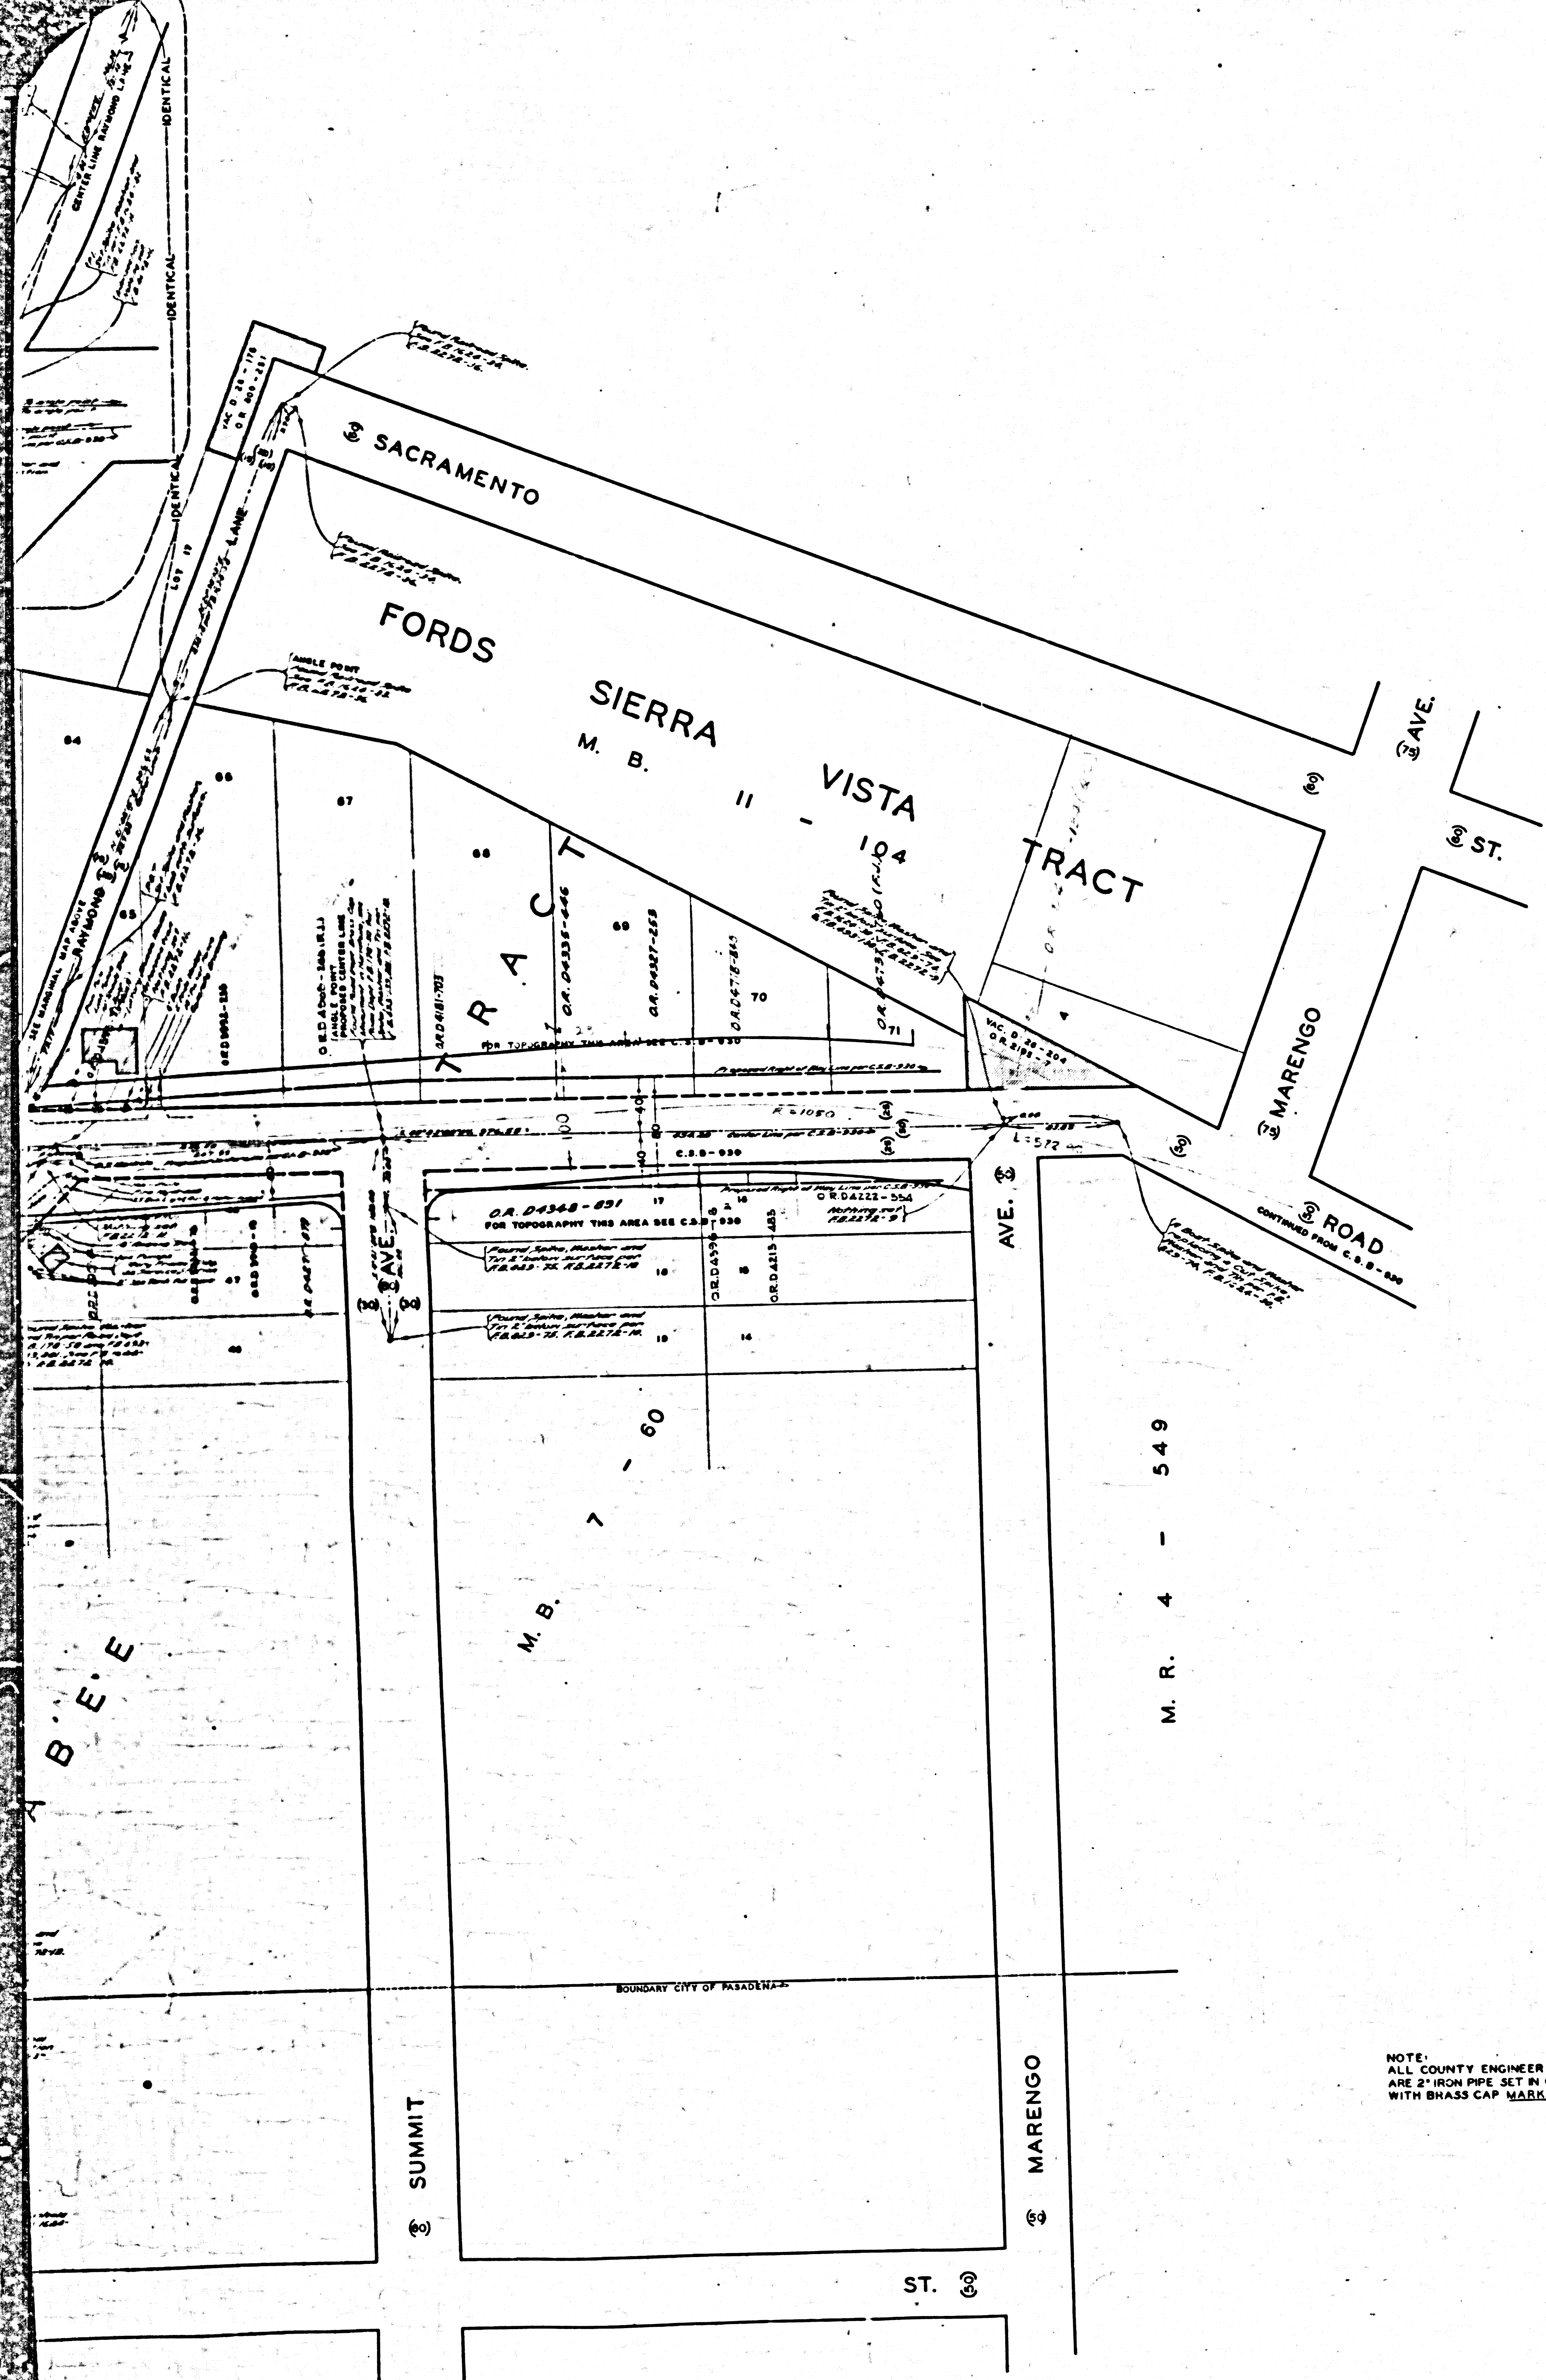

COUNTY OF LOS ANGELES
MAP OF
WOODBURY ROAD
FROM
RAYMOND AVENUE
TO
FOOTHILL FREEWAY
COUNTY SURVEYORS MAP NO. B-2627
SHEET NO. 1 OF 2 SHEETS
SCALE: 1 INCH = 50 FT.

JOB NUMBER 0075.47
JOHN A. LAMBIE - COUNTY ENGINEER
SURVEYED APRIL - JUNE 1957
SURVEYED ON REQUEST OF THE REGIONAL
PLANNING COMMISSION UNDER SEC. 79,
ORD. 4099, BY LETTER DATED MARCH 20, 1957
AND BY BOARD ORDER DATED DEC. 11, 1951
BEARINGS ARE BASED ON THE BEARING OF
NAVARRO AVE. PER C.S.B. - 2182
F.B. 2272 - 5-185
FIELD WORK BY.....H.E. GRANQUIST
OFFICE WORK BY.....L.C. WILSON
CHECKED BY.....W.J. BRENNER
11.8

NOTE:
ALL COUNTY ENGINEER MONUMENTS
ARE 2" IRON PIPE SET IN CONCRETE
WITH BRASS CAP MARKED.

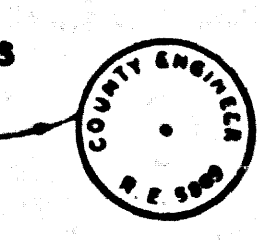

CSB-2627-1
A1 OF A3

SHEET NO. 1 OF 2 SHEETS
COUNTY SURVEYORS MAP NO. B-2627



