


SEC. 35

T. 6 N.

R. 12 W.

AVENUE

R. S. 63 - 11

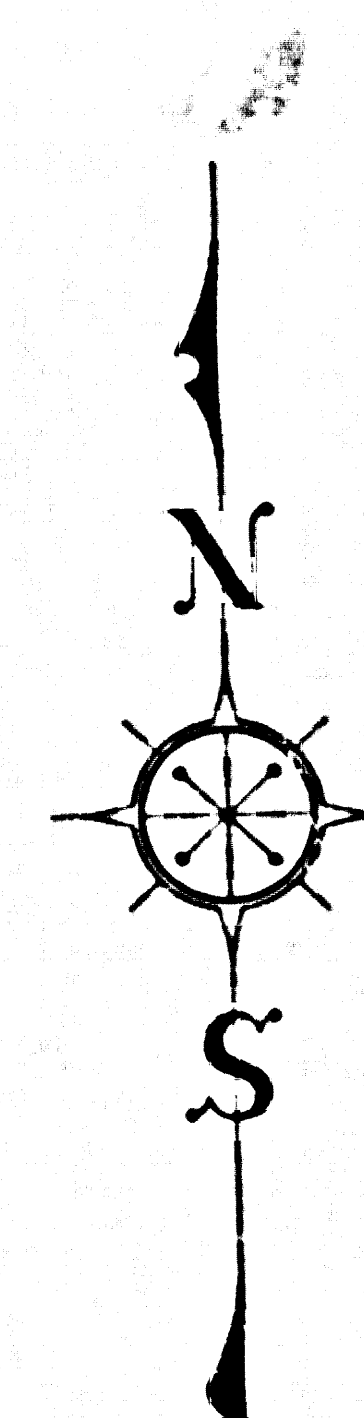

COUNTY OF LOS ANGELES
MAP OF
AVENUE S
FROM
47TH. STREET EAST
TO
N. 1/4 COR. SEC. 5 T. 5N. R. 12W.
(ANAVERDE ROAD)

COUNTY SURVEYORS MAP NO. B-2632
SHEET NO. 3 OF 3 SHEETS
SCALE - 1 INCH = 100 FT.

JOB NUMBER 0075.37

JOHN A. LAMBIE - COUNTY ENGINEER
SURVEYED DEC. 1956 - JULY 1957

SURVEYED ON REQUEST OF THE REGIONAL
PLANNING COMMISSION UNDER SECT. 79.
ORD. 4099 BY LETTER DATED AUG. 24, 1956
AND BY BOARD ORDER DATED DEC. 11, 1951

BEARINGS ARE BASED ON THE BEARING OF THE
SOUTH LINE SEC. 35 T. 6N. R. 11W. ON C. 9 8736

F.B. 2251-55-178

FIELD WORK BY R. L. WILLEY
OFFICE WORK BY C. W. HINZMAN
..... G. O. HARRIS
CHECKED BY W. J. BRENNER

1M. 64, 65

CSB-2632-3
A1 OF A3

Approved for Release by the National Security Council on 10-12-2013 pursuant to E.O. 13526

SEC. 34

T. 6 N.

R. 12 W.

182

TRACT

NO.

2296

M.B. 26 - 18

WEST ST.

ROI

6

5

AVENUE

(PRIVATE STREET)

AVE.

AVE.

AVE.

(PRIVATE STREET)

(PRIVATE STREET)

(PRIVATE STREET)

AVENUE

(PRIVATE STREET)

S-2

GEIGER

COULTER

CURSON AVE.
(PRIVATE STREET)

HENSLOW

ANTELOPE VALLEY
SIERRA

M.M. 404

FREEWAY

SEC. 3

CSB-2632-3
A2 OF A3


SEC. 33

T. 6 N.

R. 12 W.

FOR LATER SURVEY SEE

C. S. B - 5247-1 & 2

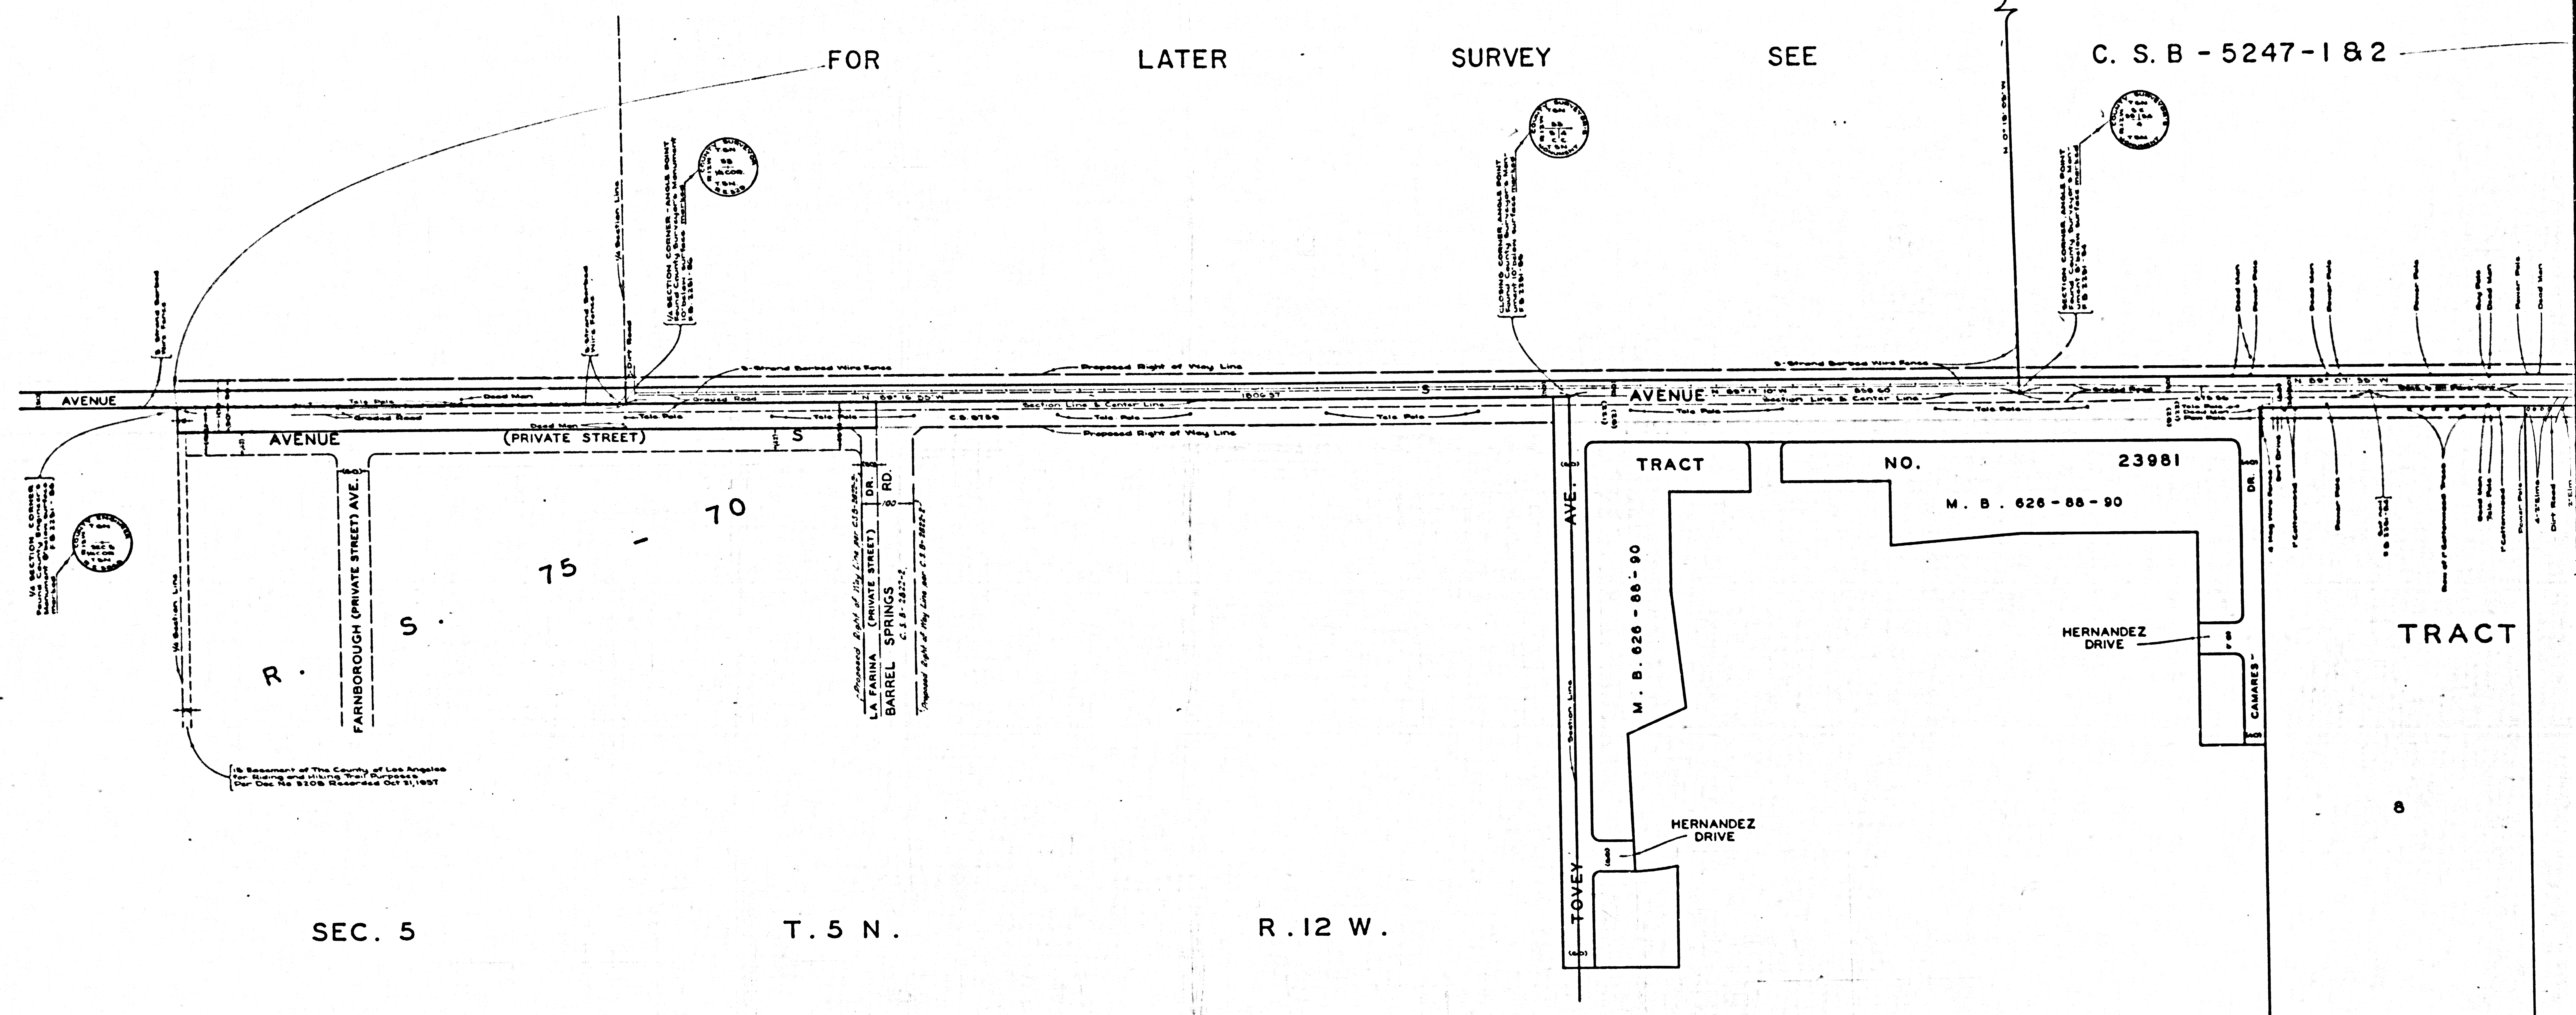

SEC. 5

T. 5 N.

R. 12 W.