


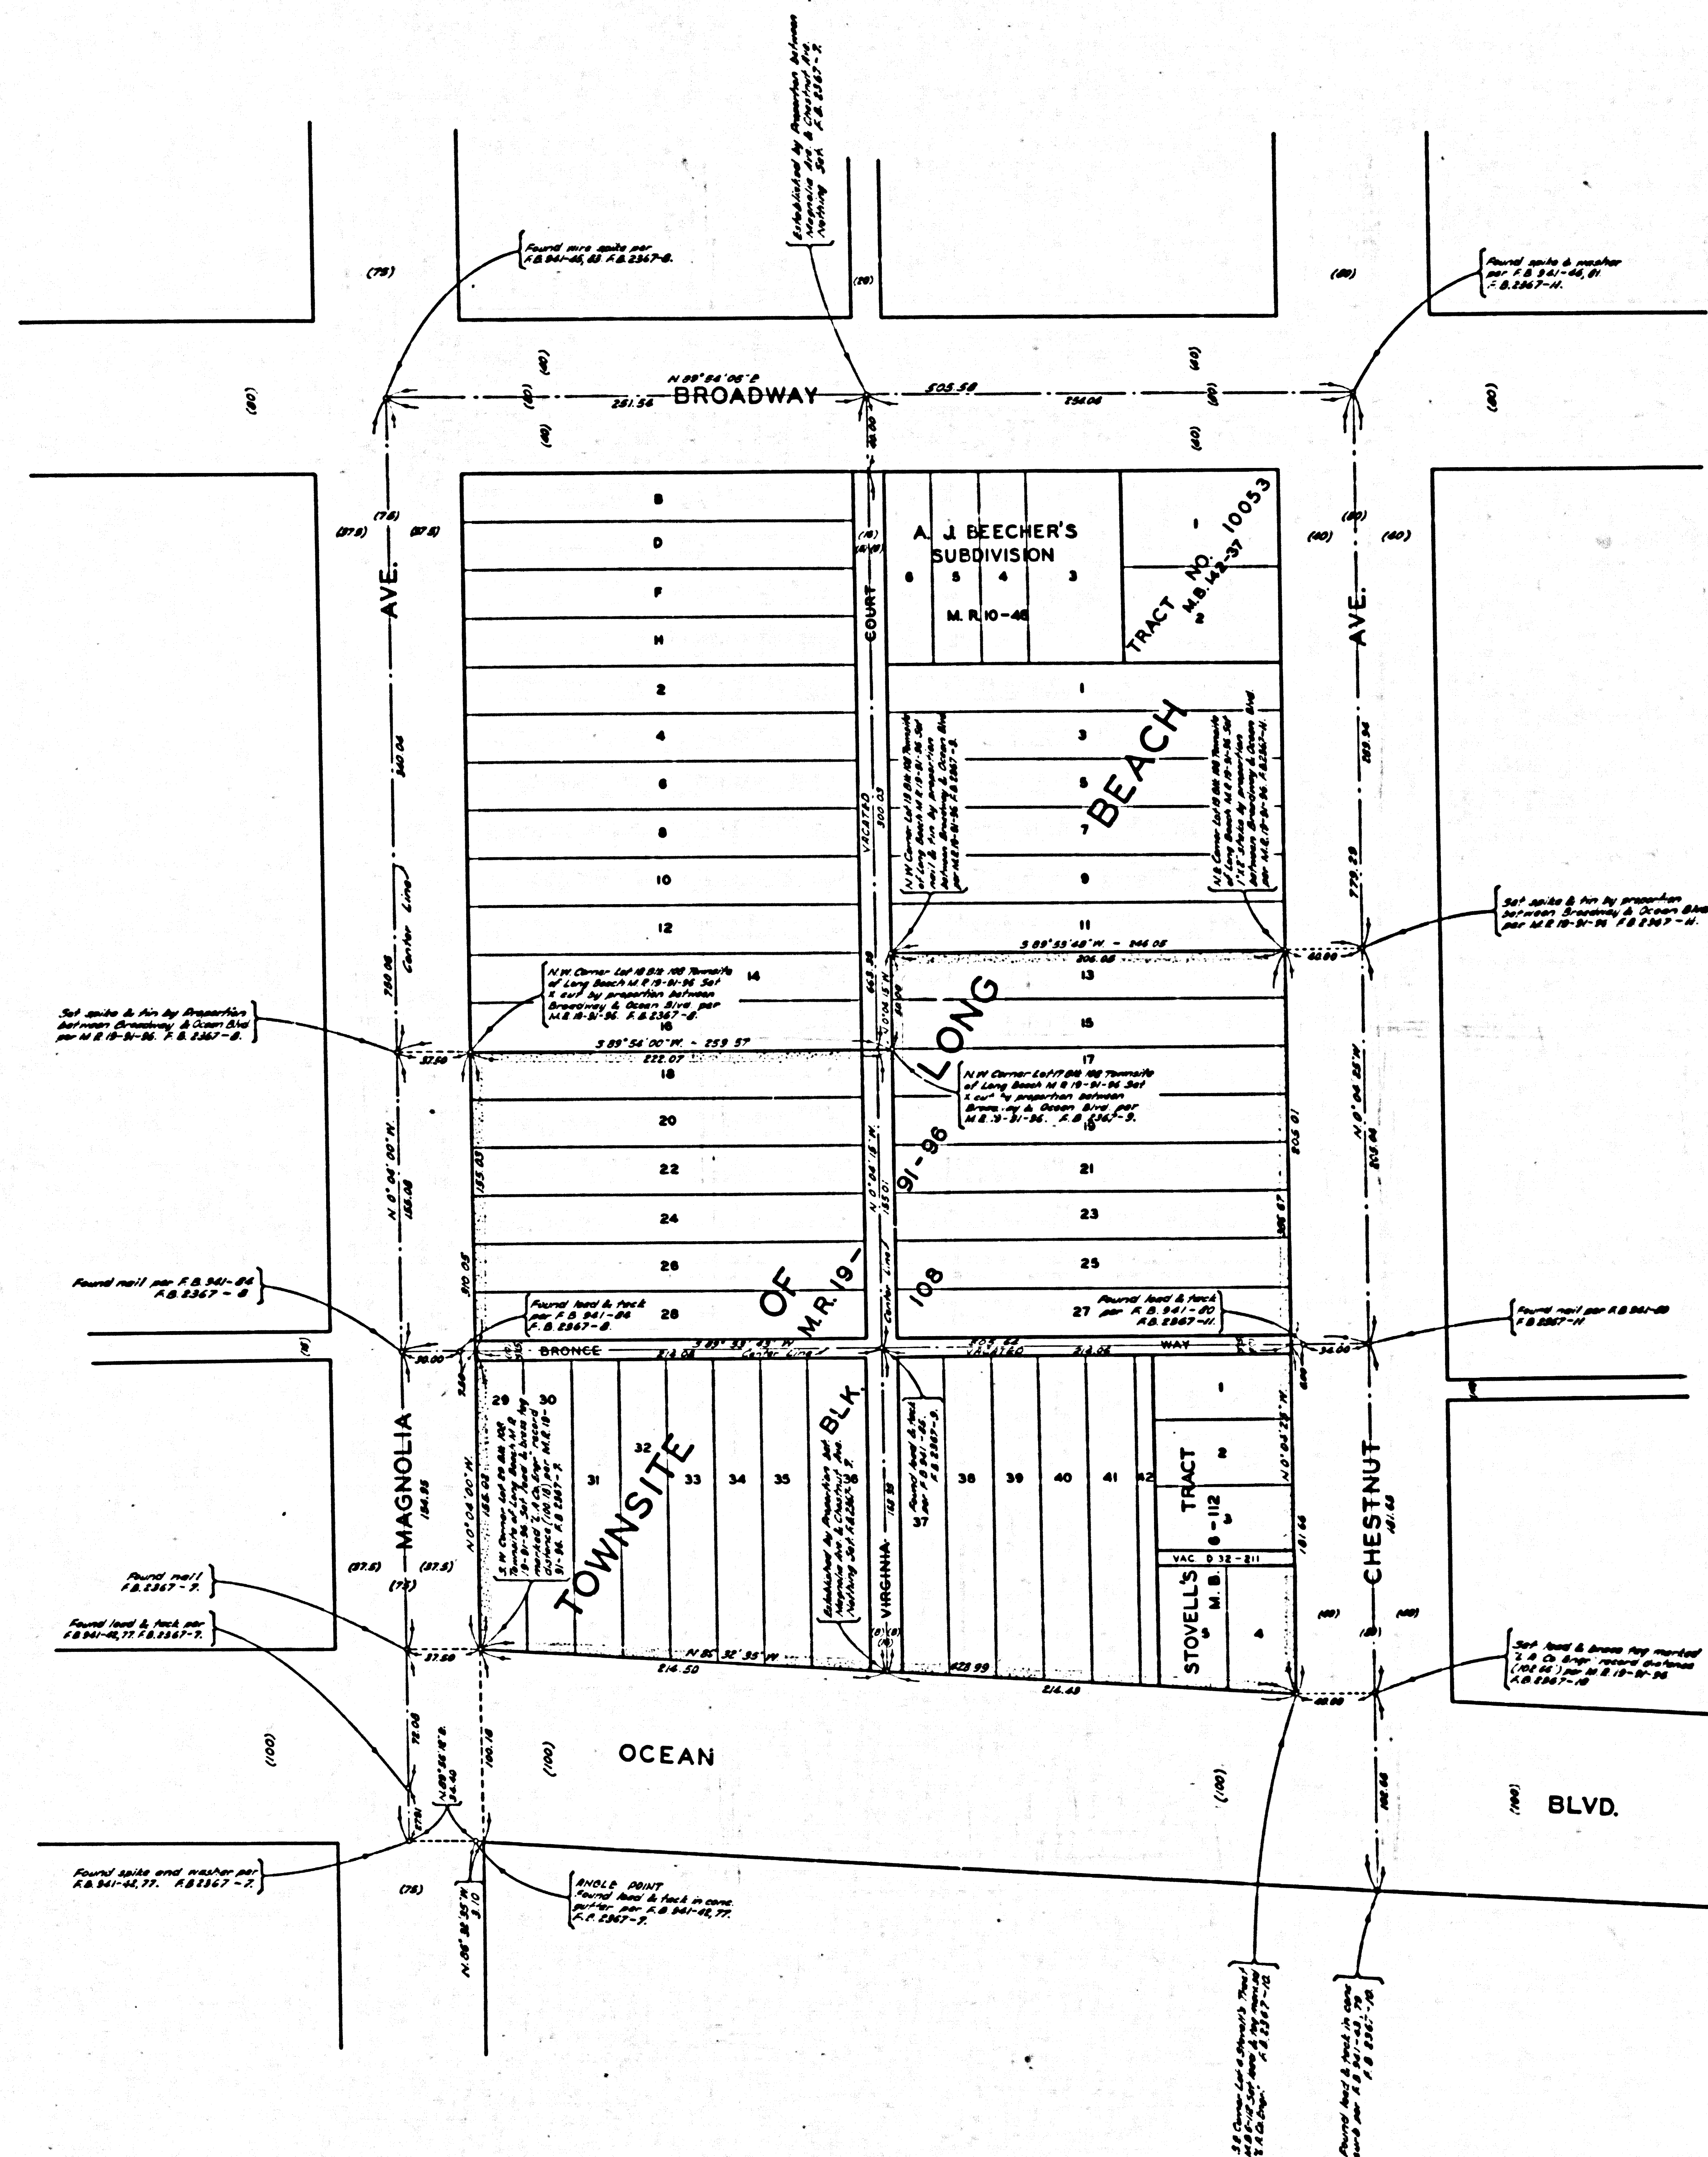

COUNTY OF LOS ANGELES
 MAP OF
LONG BEACH
COUNTY BUILDING SITE
 BEING
ALL OF STOVELL'S TRACT-M.B.6-112
AND A PORTION OF BLK.108, TOWNSITE
OF LONG BEACH - M.R. 19-91-96
 COUNTY SURVEYORS MAP NO. B-2634
 SCALE - 1 INCH = 40 FT.

JOB NUMBER 0021.49
 JOHN A. LAMBIE - COUNTY ENGINEER
 SURVEYED AUGUST 1958
 SURVEYED ON REQUEST OF THE CHIEF
 ADMINISTRATIVE OFFICER UNDER SEC. 79
 ORD. 4099 BY LETTER DATED JAN 12, 1958
 BEARINGS ARE BASED ON THE CALIFORNIA
 COORDINATE SYSTEM ZONE 7 PER SEC. 8609
 PUBLIC RESOURCES CODE SEE C. S. 9423.
 P. B. 2367 - 5-11
 FIELD WORK BY..... M. A. VAN DEREN
 OFFICE WORK BY..... T. H. BURNS
 CHECKED BY..... W. J. BRENNER
 1/4 30