
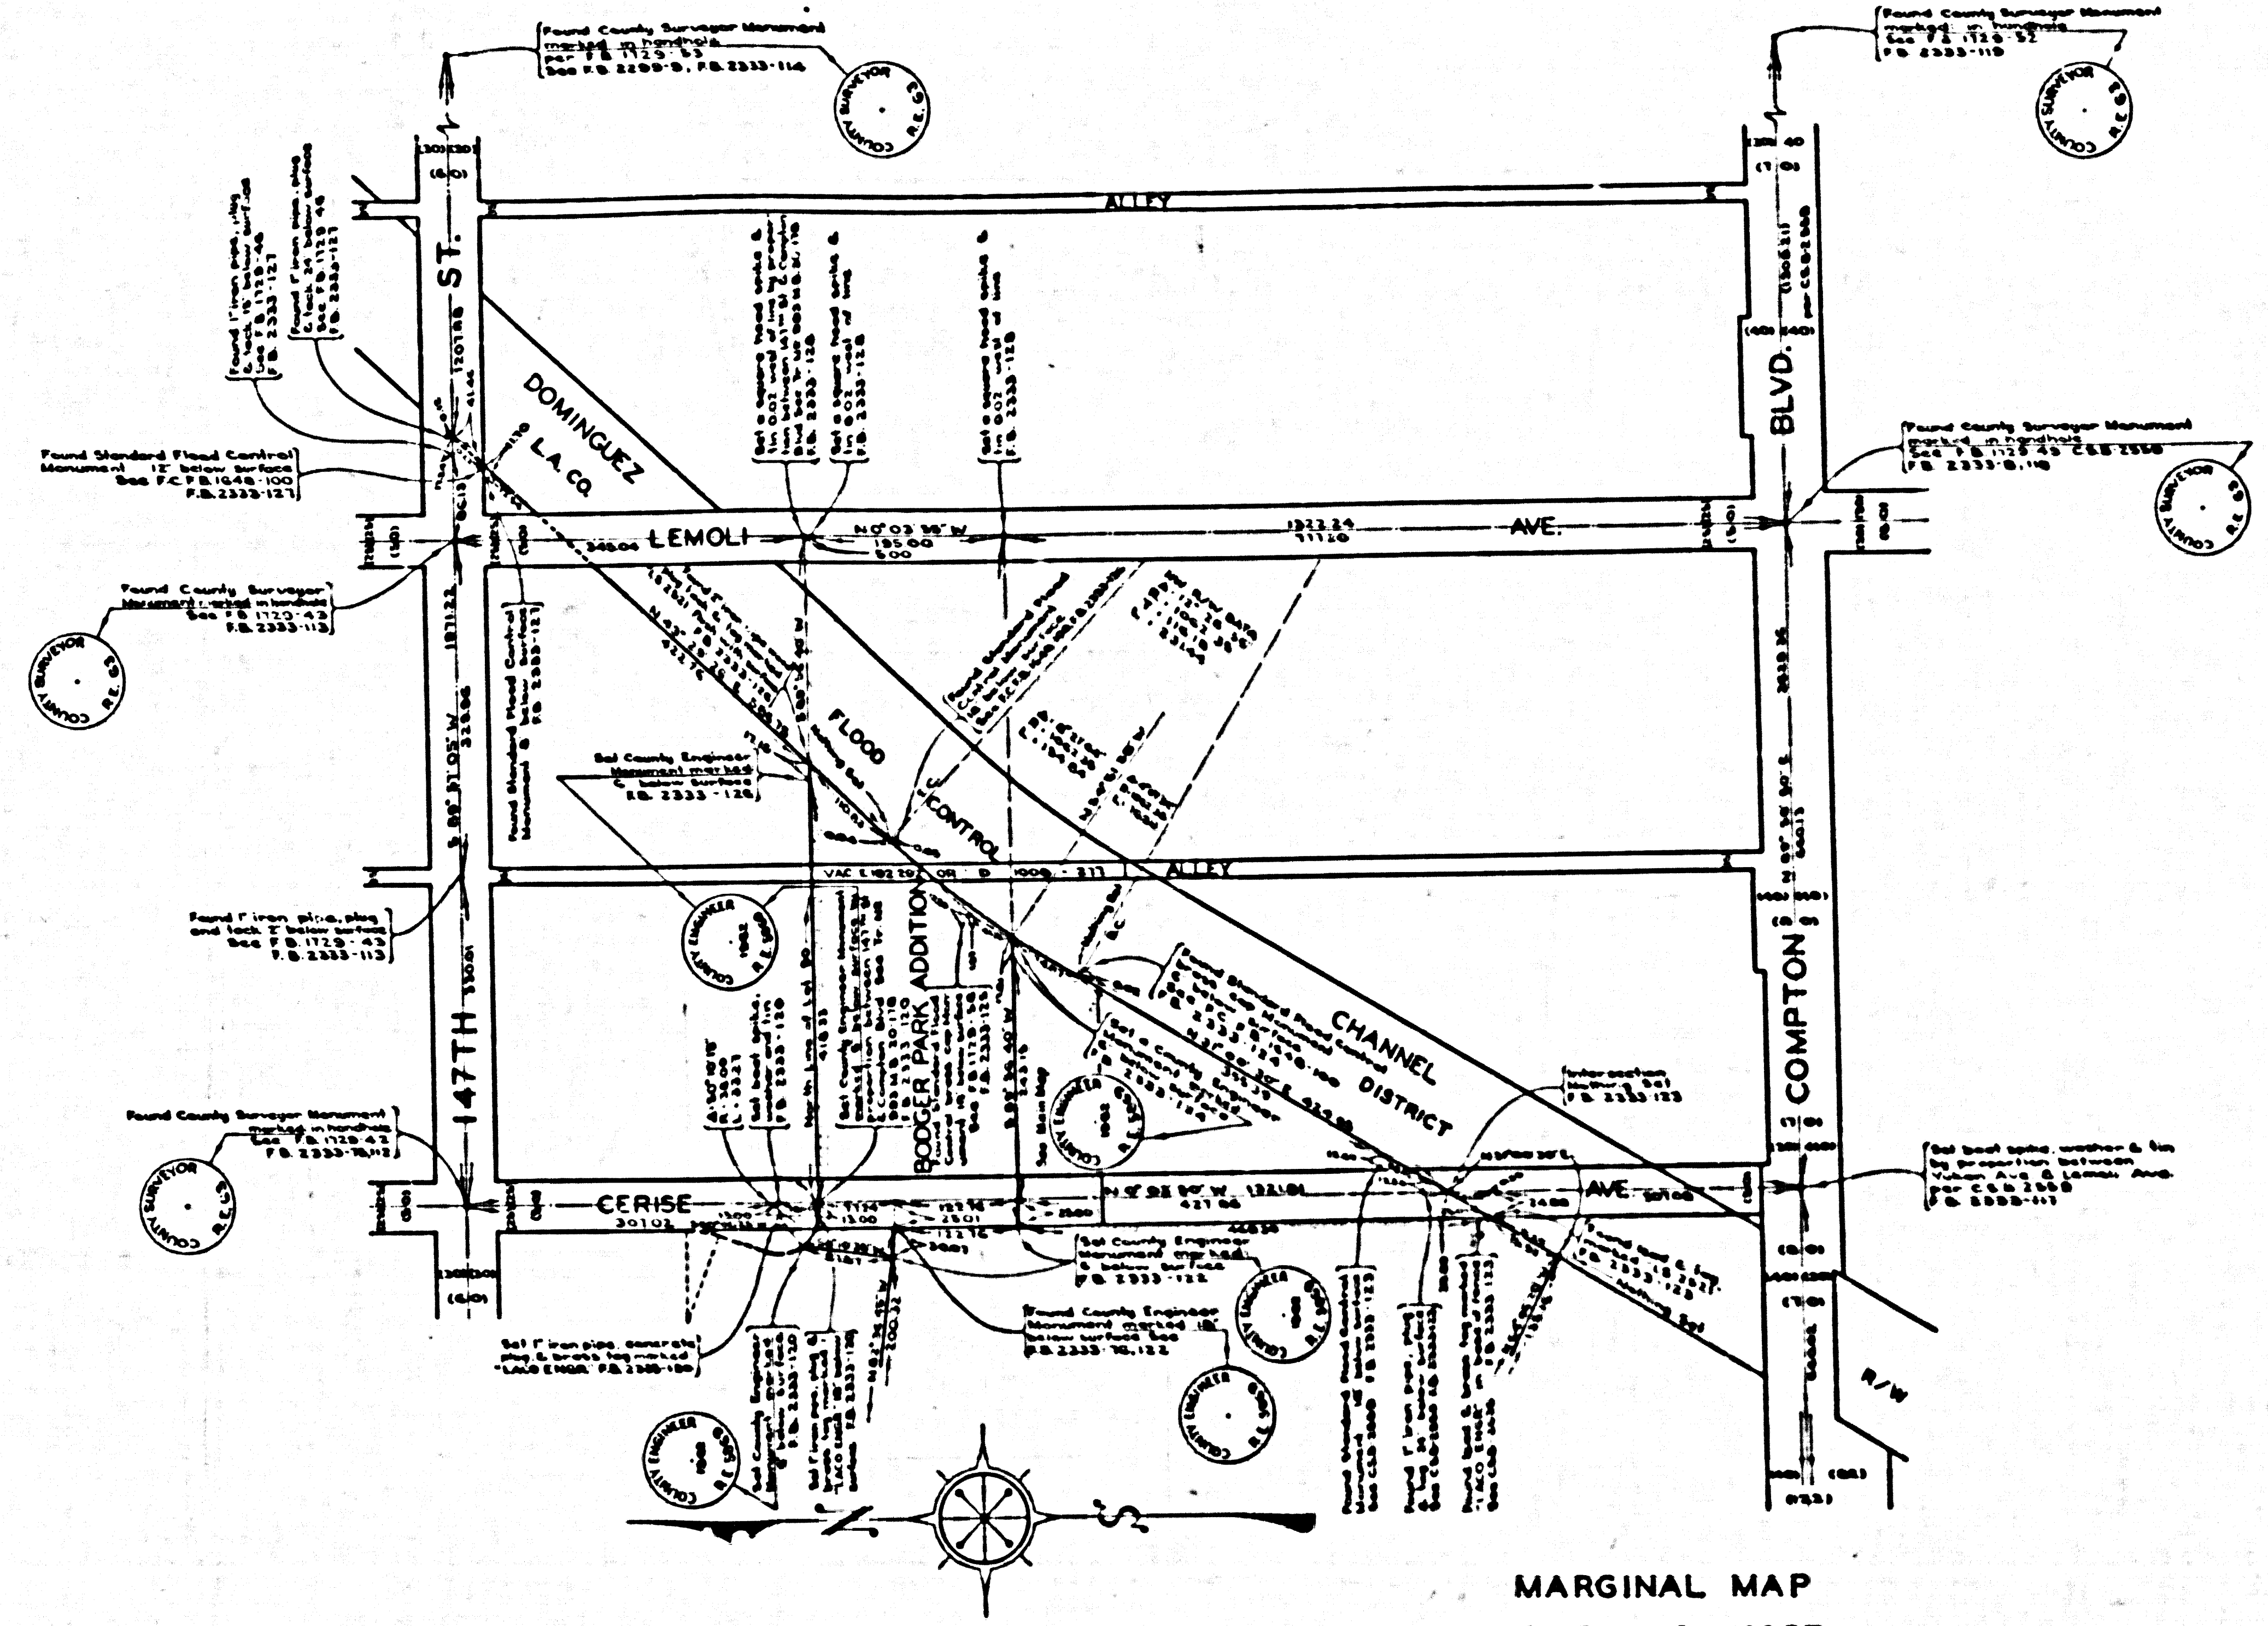


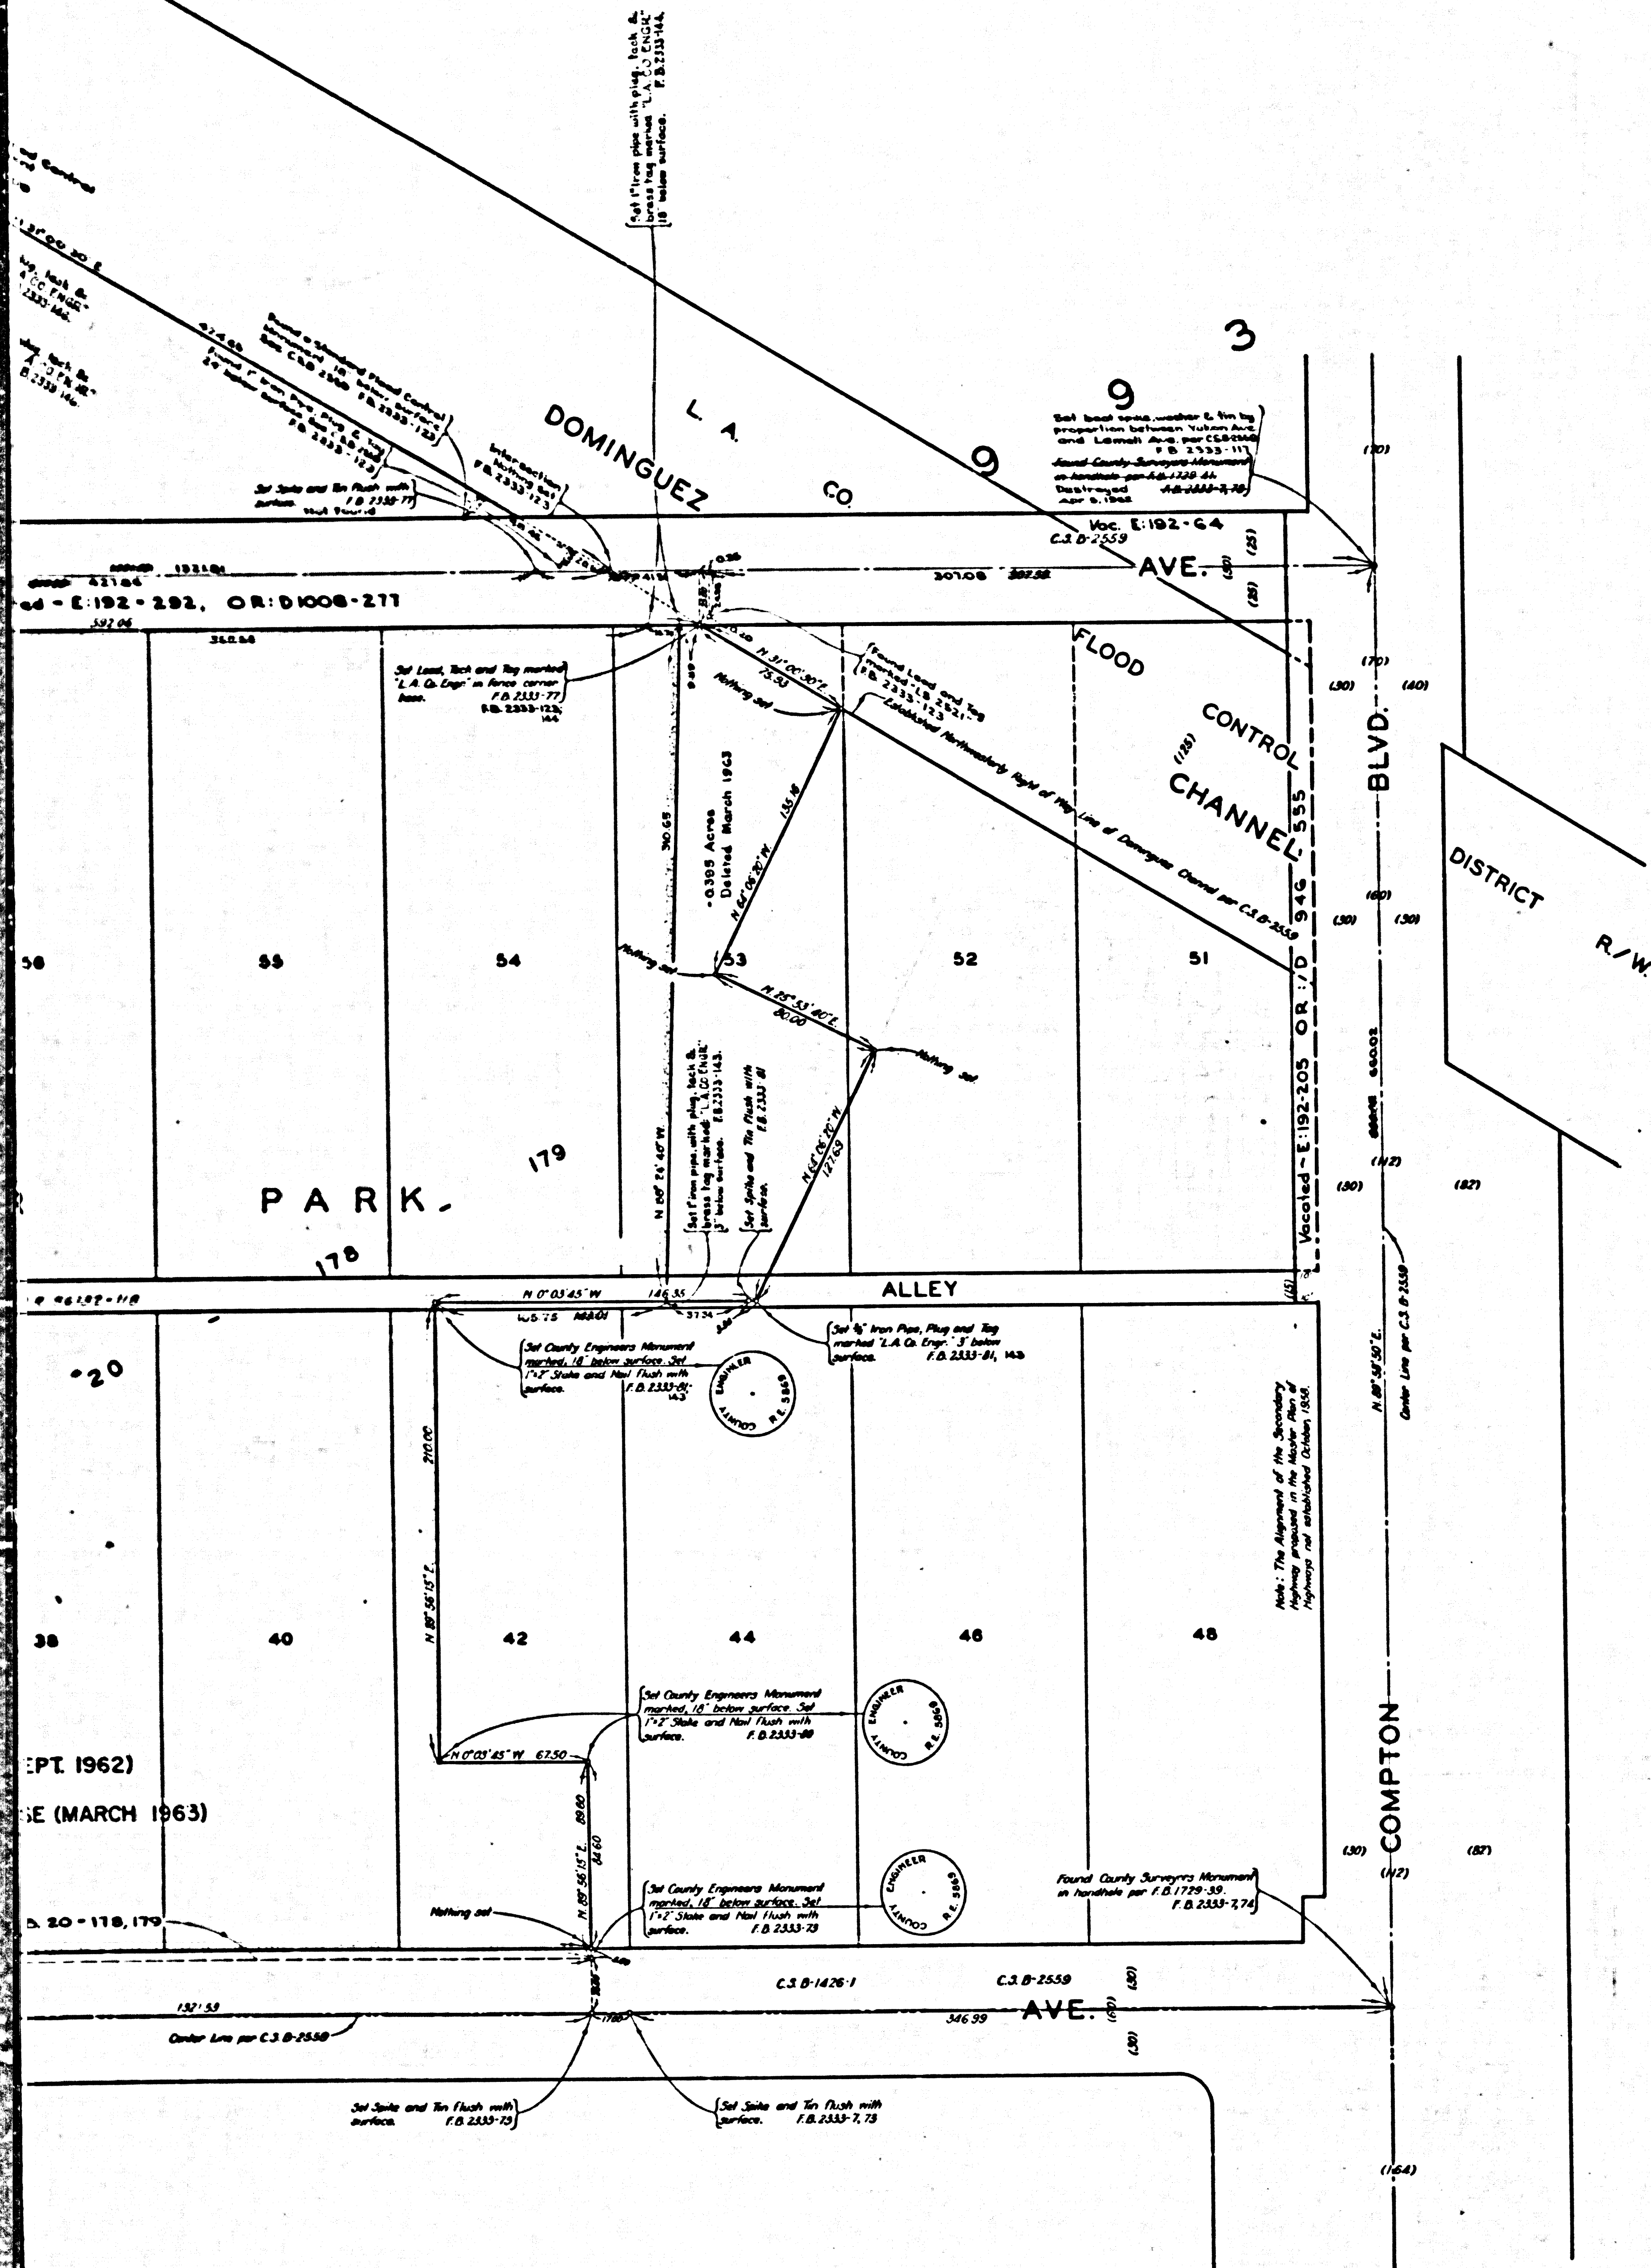

MARGINAL MAP
SCALE: 1 INCH=100 FT.
ADDED 500' 1903 MAP

COUNTY OF LOS ANGELES
MAP OF
BODGER PARK
BEING LOTS 32, 34, 36, 38, 40; LOTS 54-58
INCLUSIVE AND A PORTION OF LOTS 40, 42,
52, 53, 59, 60, TRACT NO. 993, M.B. 20-178-179.
COUNTY SURVEYORS MAP NO. B-2635
SCALE: 1 INCH=40 FT.

JOB NUMBER 0055.19
JOHN A. LAMBIE - COUNTY ENGINEER
SURVEYED JANUARY 1958 AND JUNE 1958
SURVEYED ON REQUEST OF THE CHIEF
ADMINISTRATIVE OFFICER UNDER SEC. 79 ORD.
4099 BY LETTER DATED FEBRUARY 3, 1958.
BEARINGS ARE BASED ON THE BEARING OF
COMPTON BLVD AS SHOWN ON CSB-2559.
FIELD WORK BY.....C.R. LIND
OFFICE WORK BY.....S. SHINODA
CHECKED BY.....S.M. MILLER
F.B. 2333-6-81

J.M.26
Revised March 1963
d.e.

NOTE:
The boundary of this park was established by a
lease agreement between the Larralde School
District and the County of Los Angeles, entered
in Minute Book 465 page 90 Order no. 148


CSB-2635
A1 of A2

CSB-2635-6-81

CSB-2635-6-81

CONSULT SURVEYORS MAP NO B-5832

CONSULT SURVEYORS MAP NO B-5832

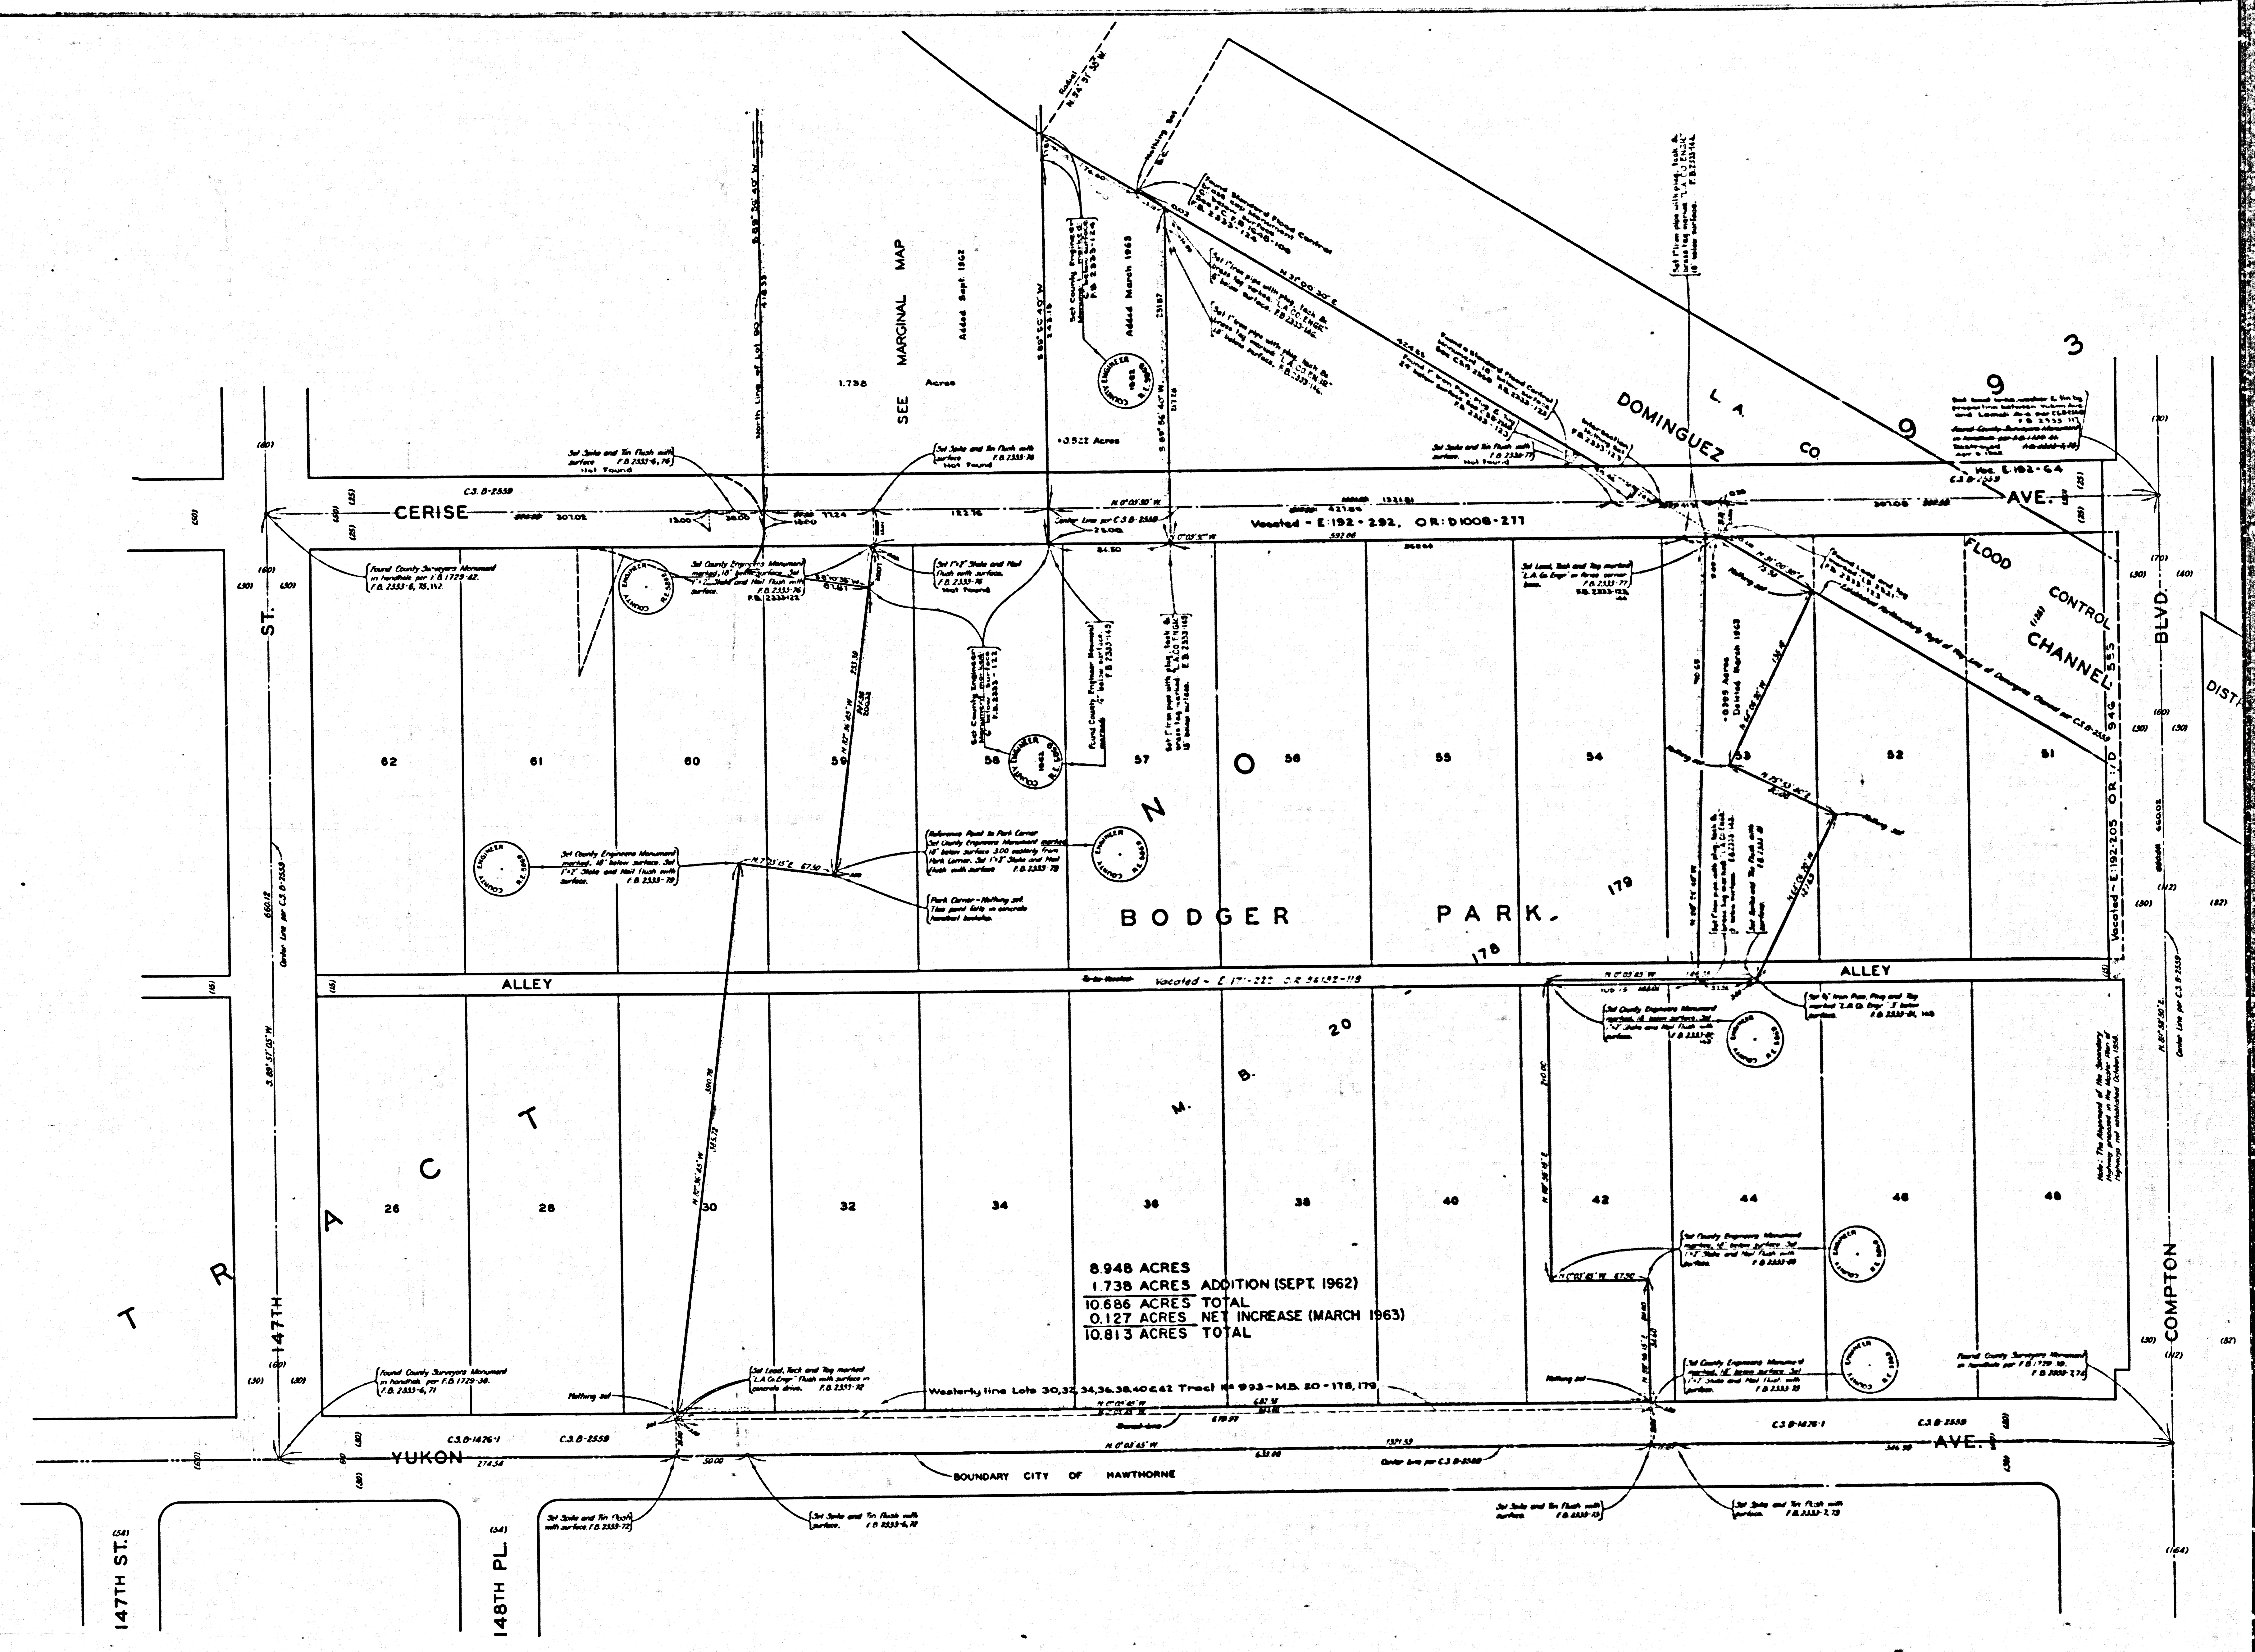

CSB-2635
A2 of A2