
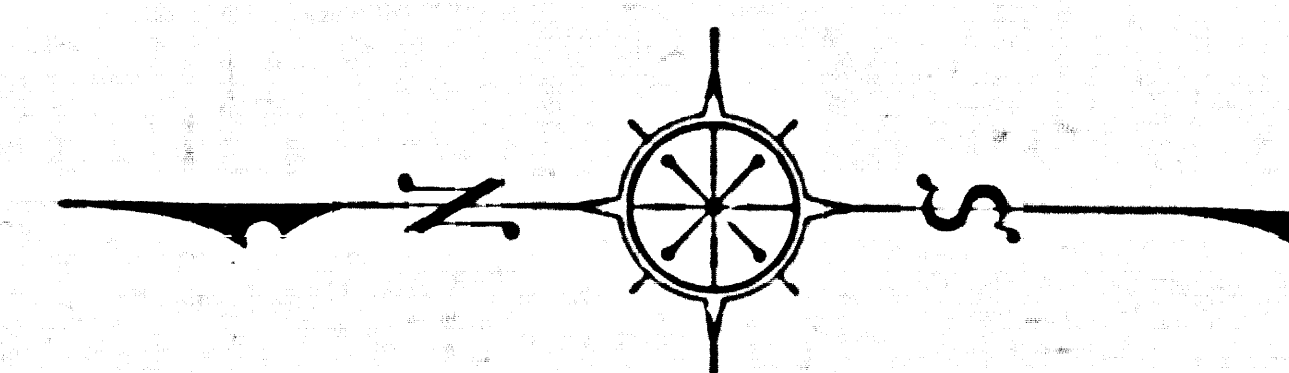


AVE.

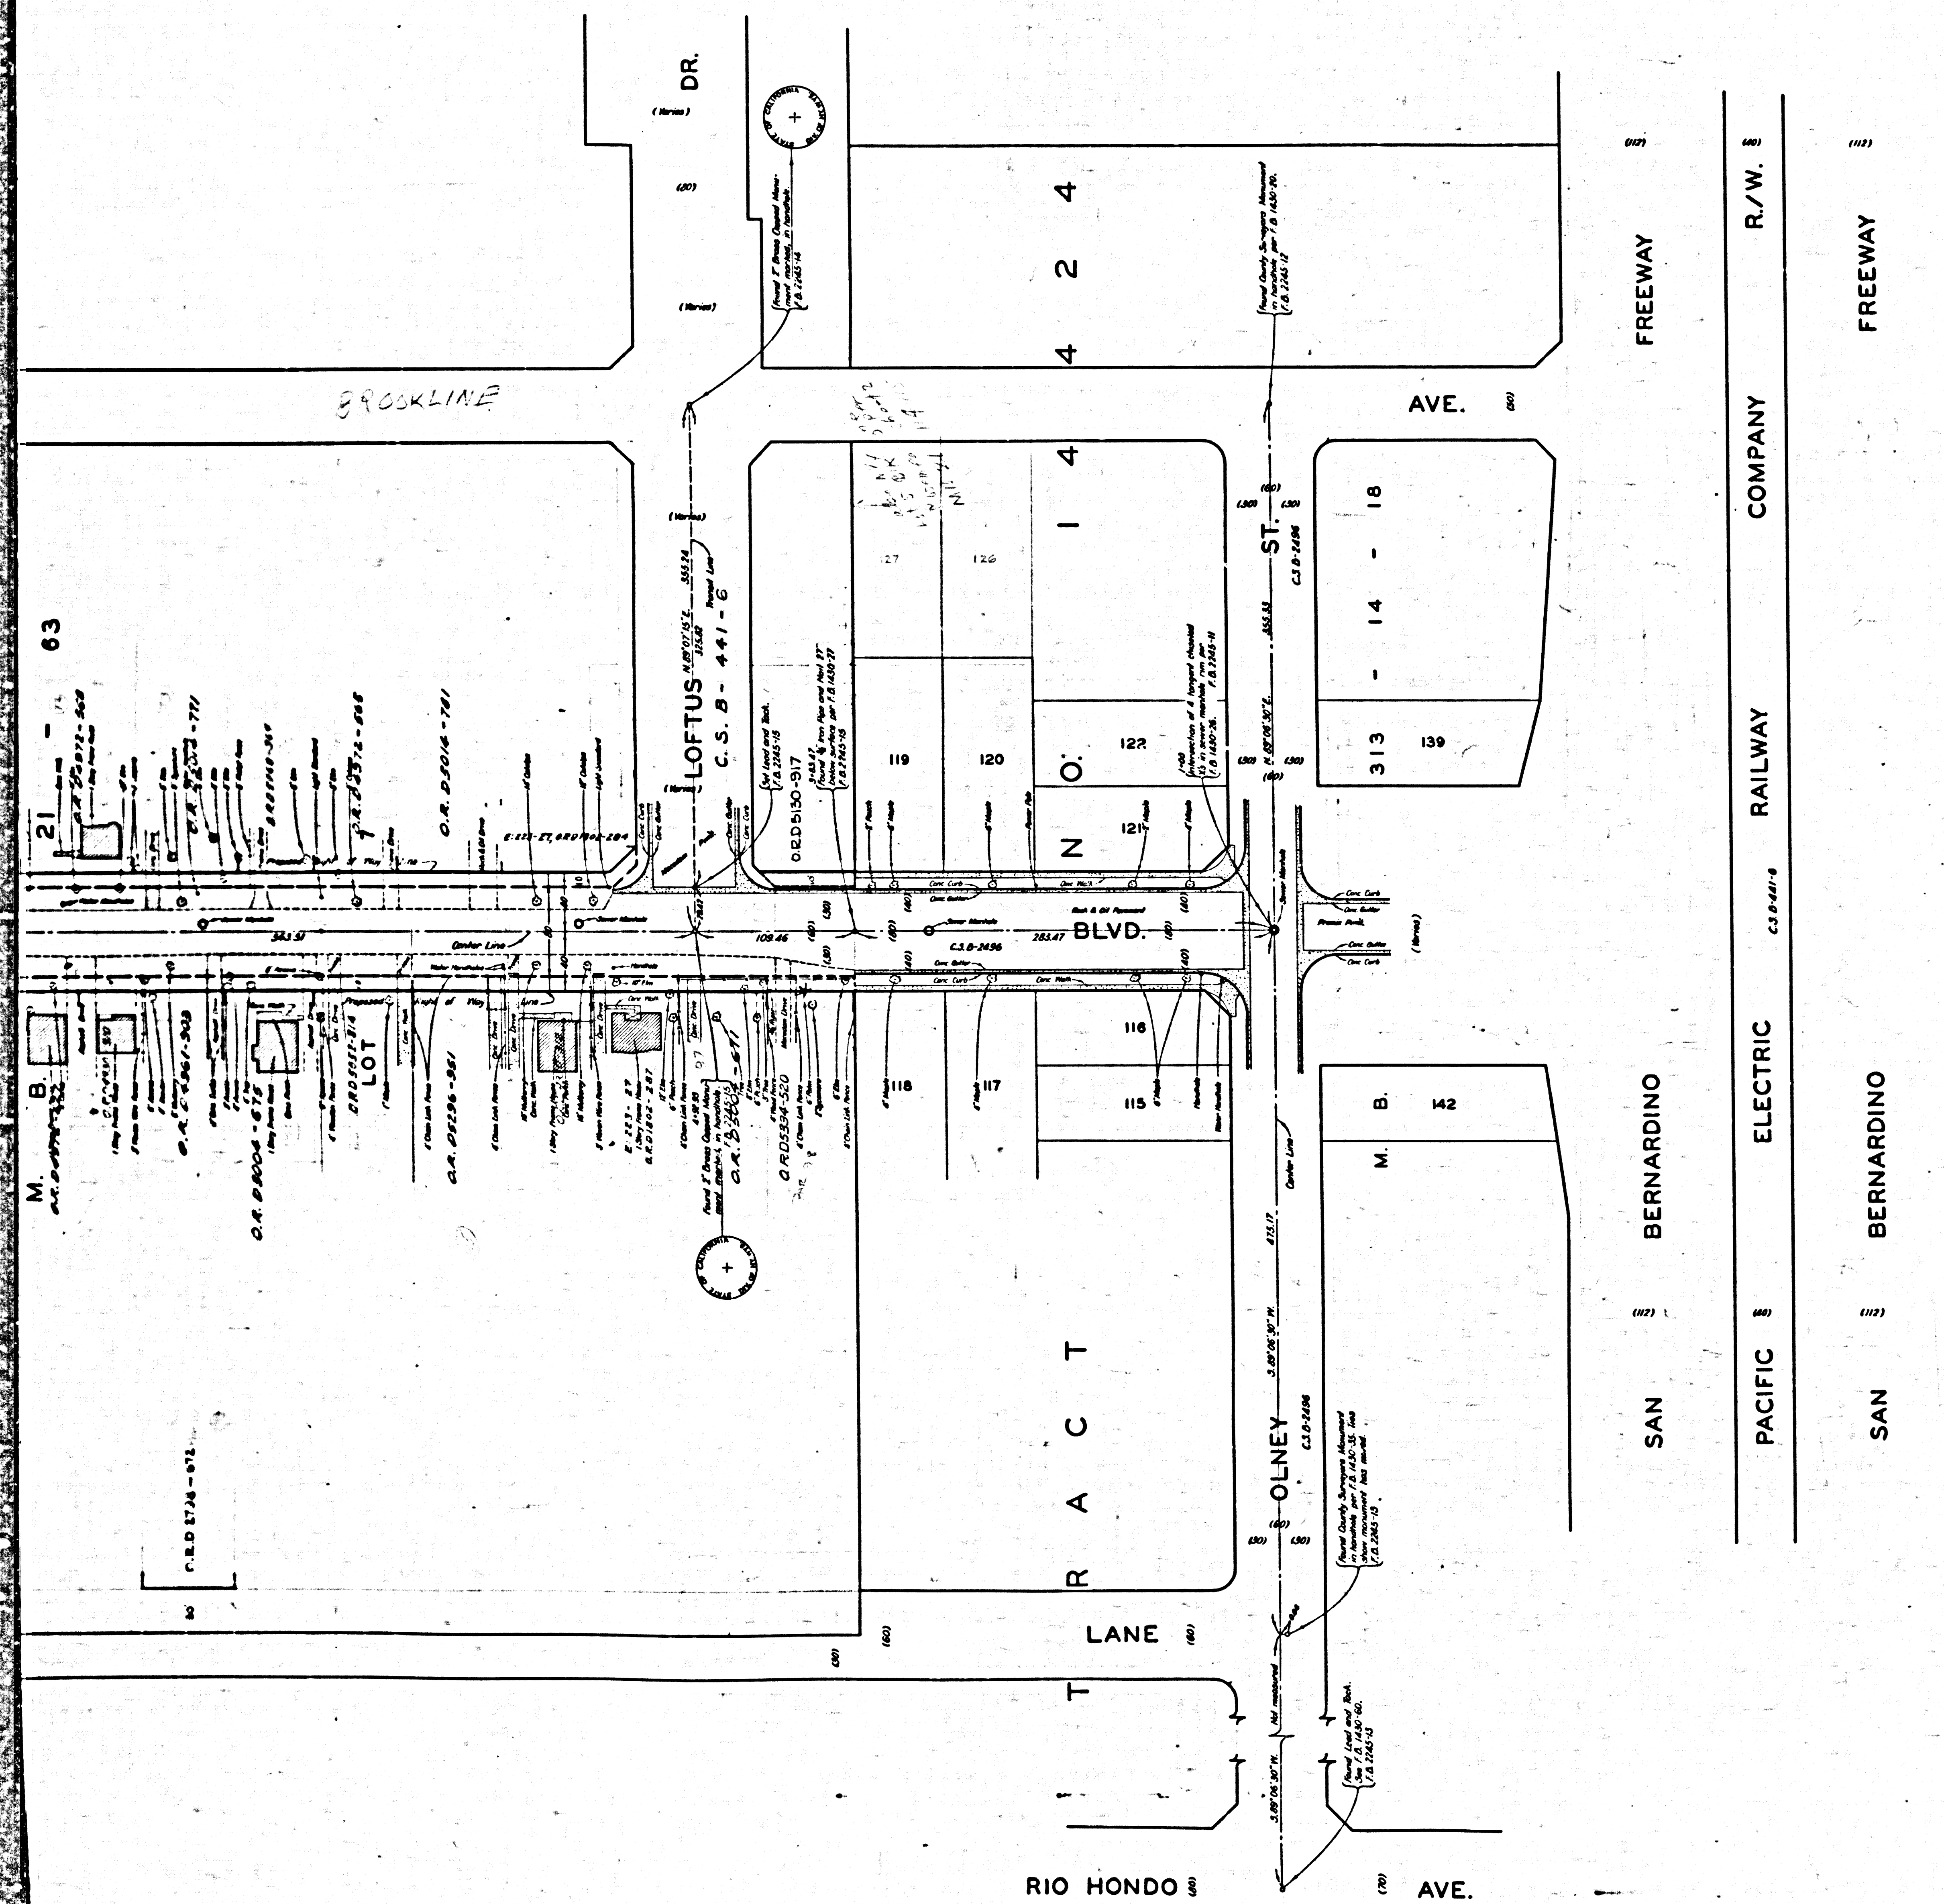

COUNTY OF LOS ANGELES
MAP OF
TEMPLE CITY BOULEVARD
FROM
SAN BERNARDINO FREEWAY
TO
LOWER AZUSA ROAD

COUNTY SURVEYORS MAP NO. B-2636
SHEET NO. 1 OF 3 SHEETS
SCALE: 1 INCH=50 FT.

JOB NUMBER 0075.29

JOHN A. LAMBIE - COUNTY ENGINEER
SURVEYED SEPT. 1956 - AUG. 1957

SURVEYED ON REQUEST OF THE REGIONAL
PLANNING COMMISSION UNDER SEC. 70
ORD. 4099, BY LETTER DATED JULY 17, 1956
AND BY BOARD ORDER DATED DEC. 11, 1951


BEARINGS ARE BASED ON THE CALIFORNIA
COORDINATE SYSTEM ZONE 7 PER SEC. 8809
PUBLIC RESOURCES CODE. SEE C.S. 9423

F. B. 2245-0-283


FIELD WORK BY.....J. MUSLIN
OFFICE WORK BY.....S. SHINODA
CHECKED BY.....J.F. M'CALLAN
H.E. AUSTIN

1.11.44

CSB-2636-1
A1 of A4

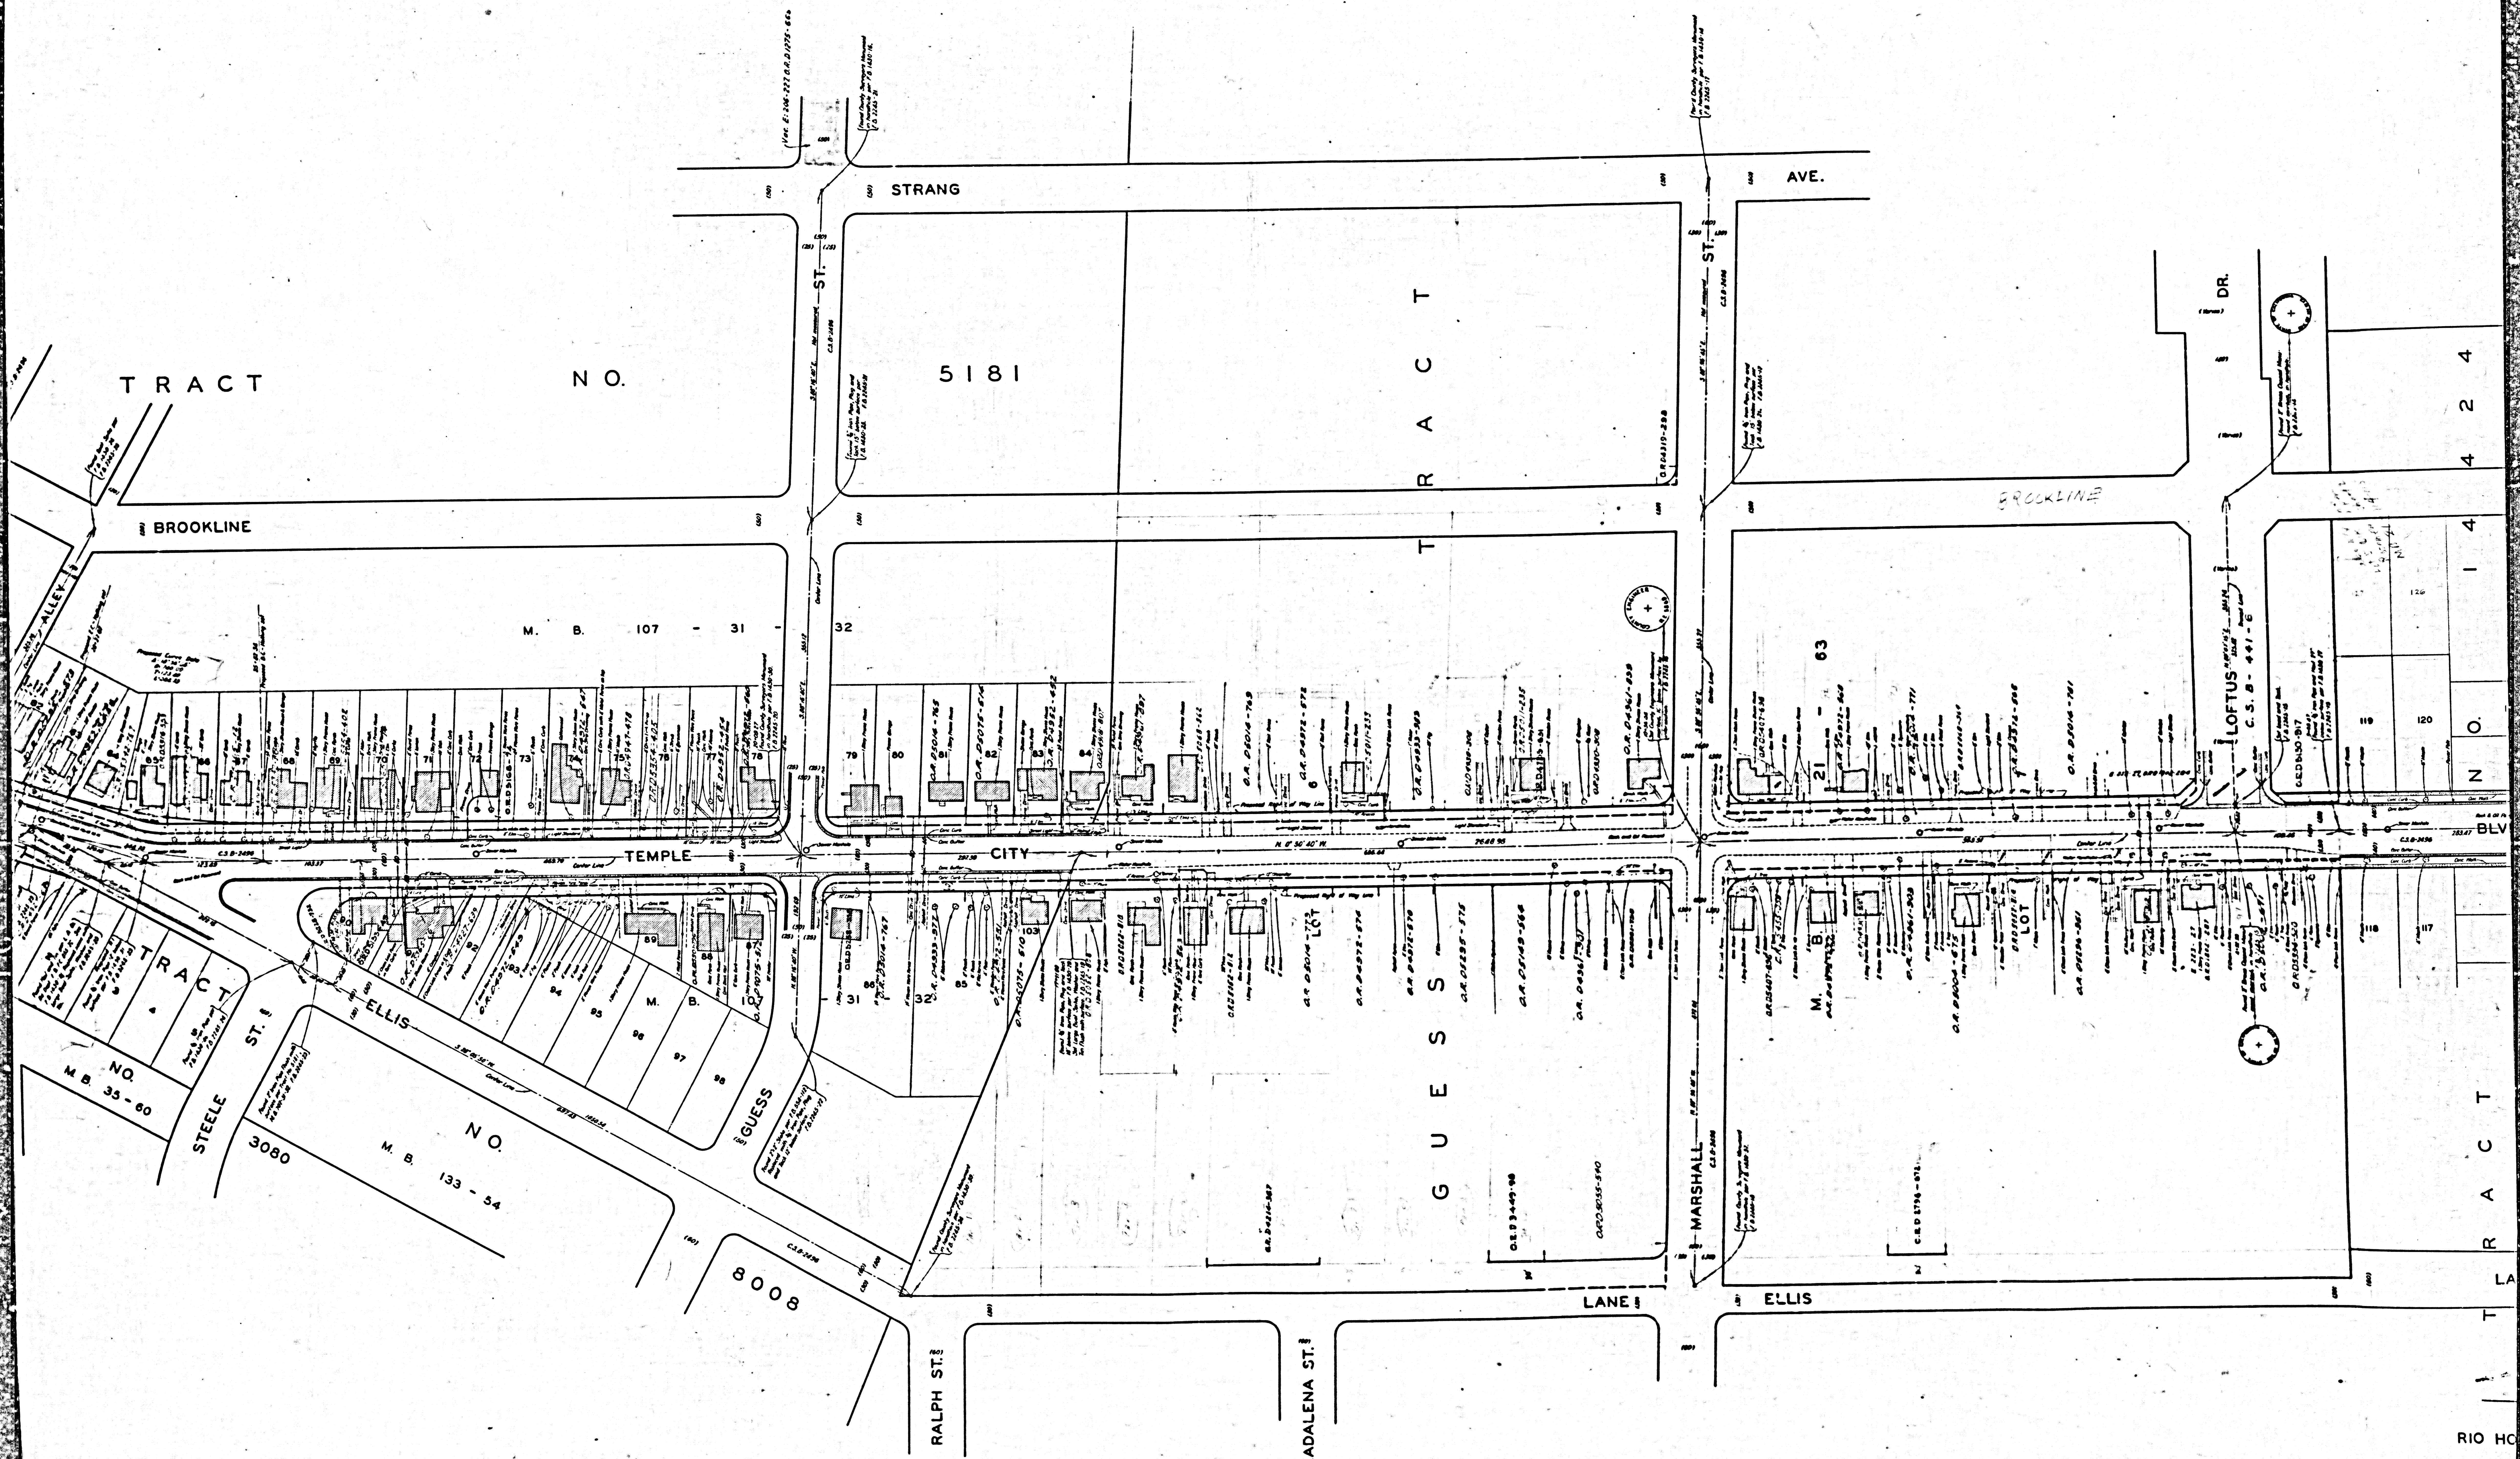

CSB-2636-1
A2 of A4

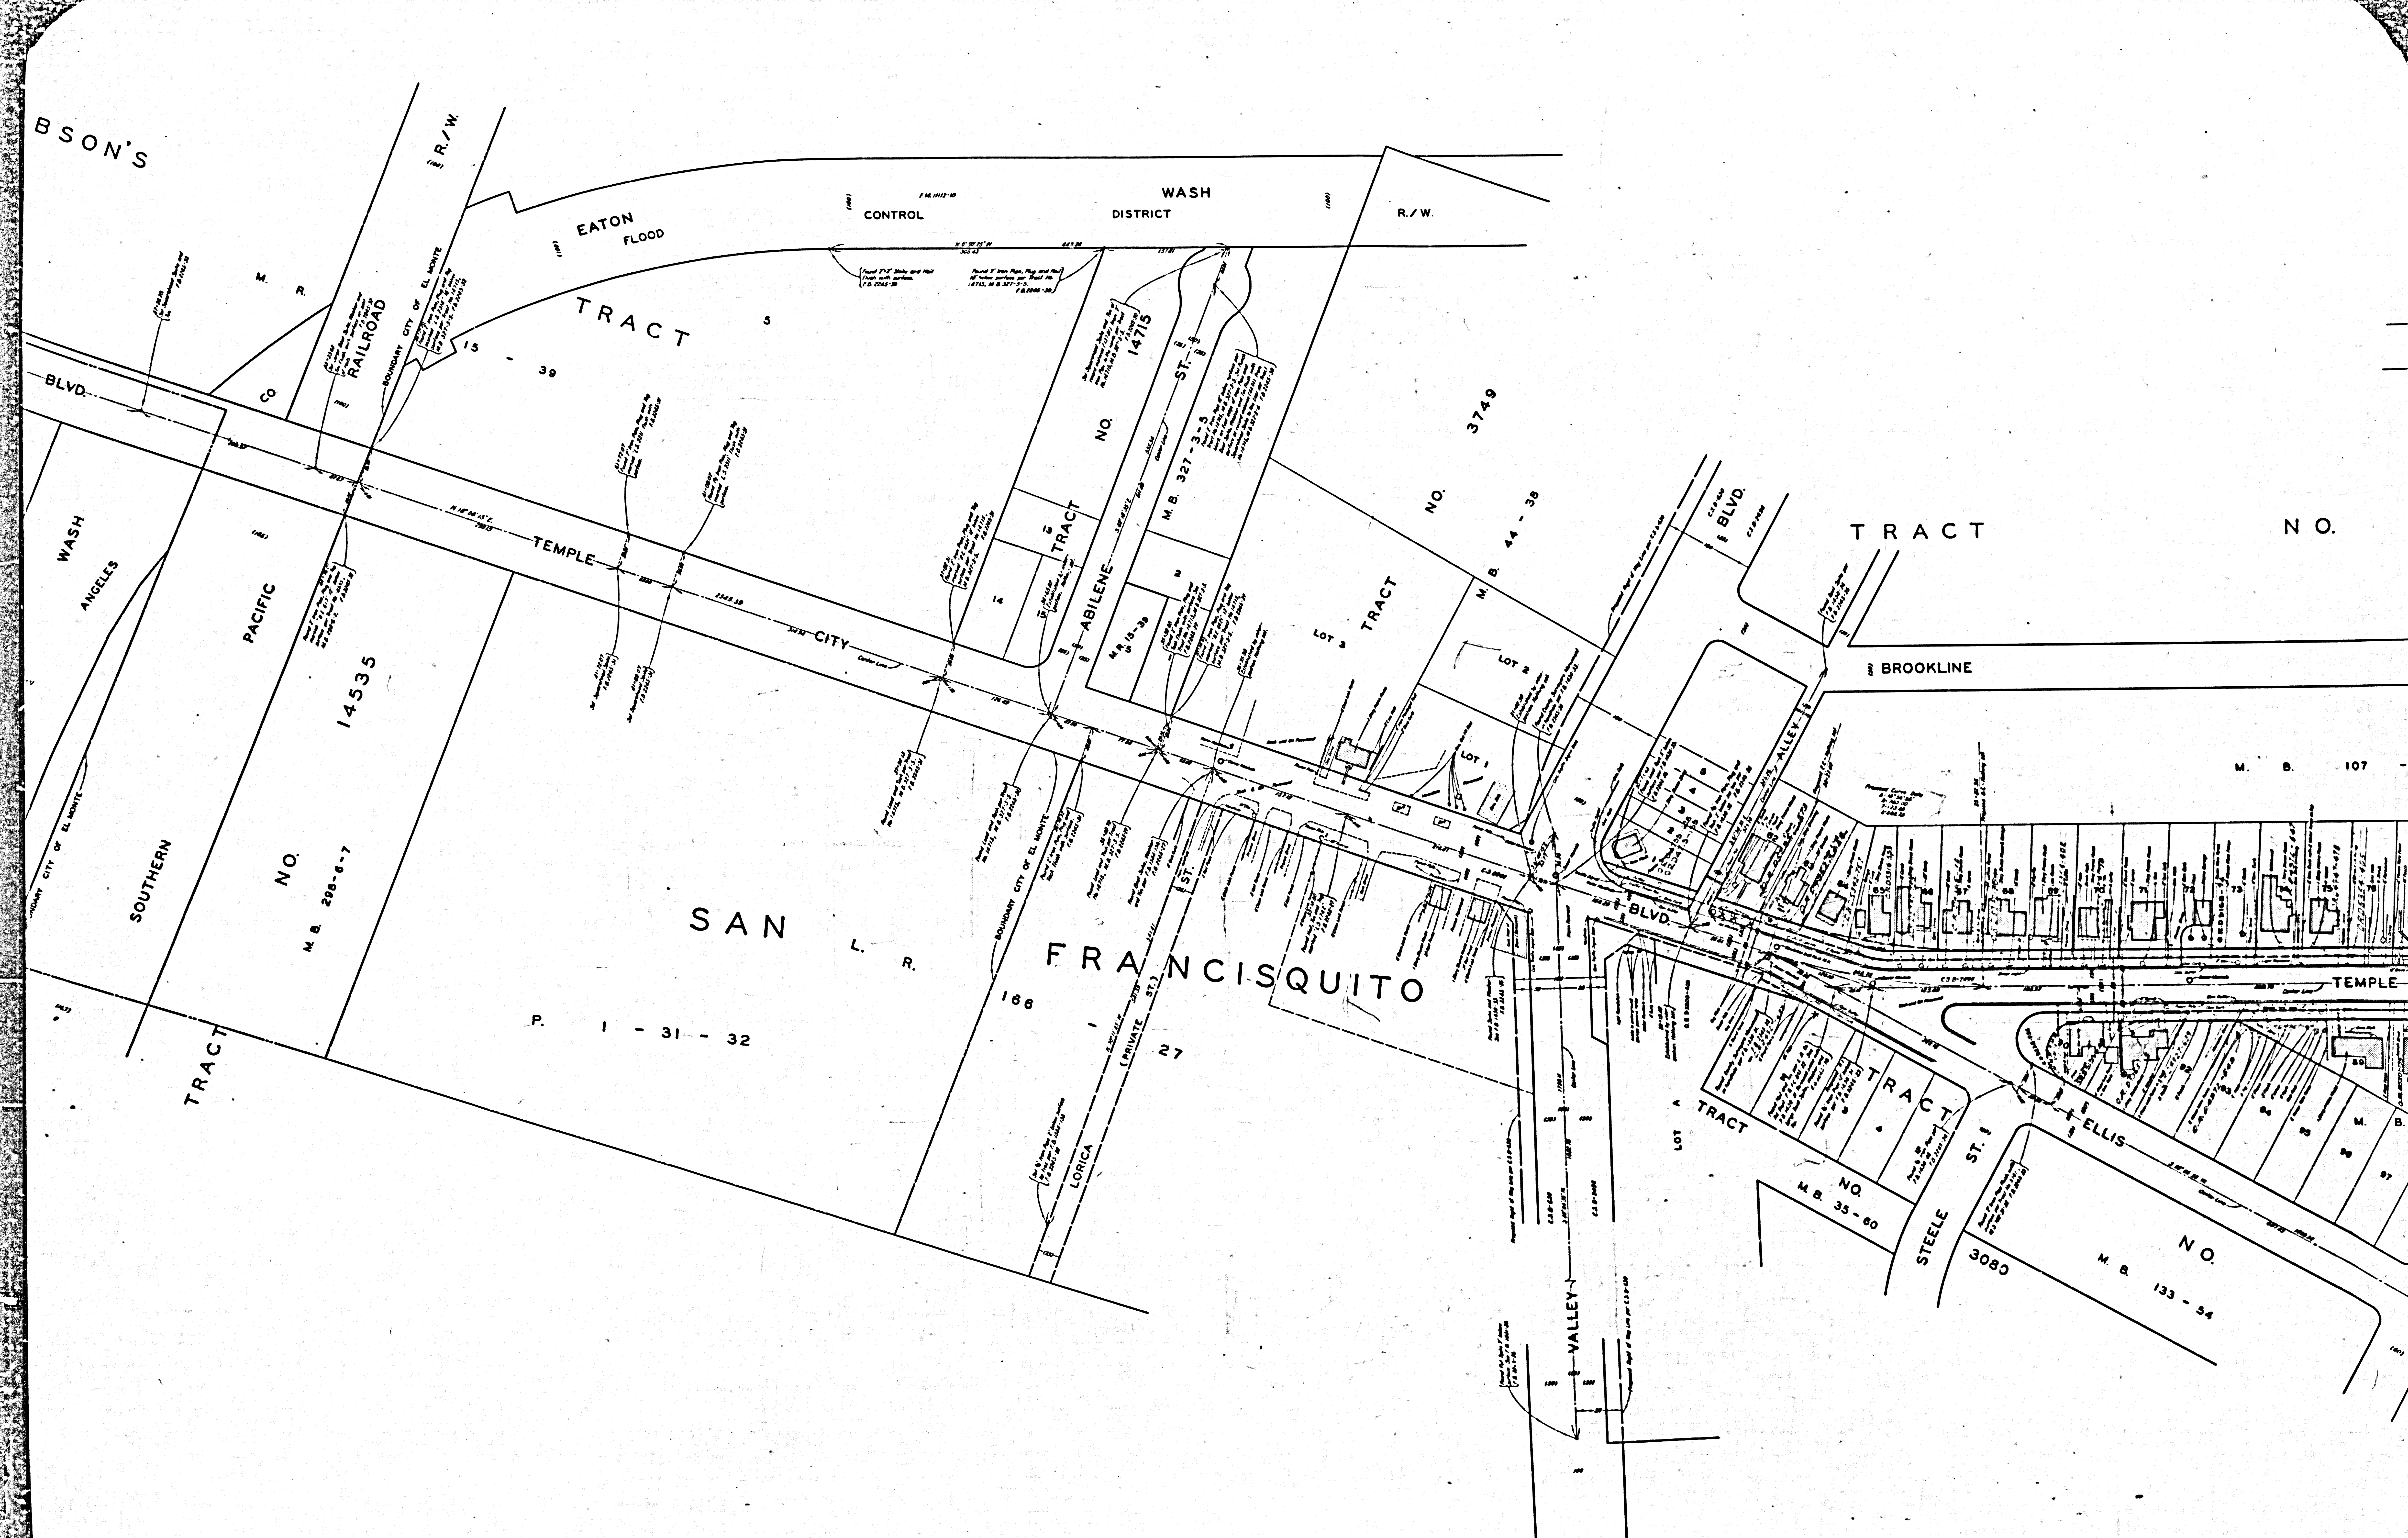

CSB-2636-1
A3 OF A4

