


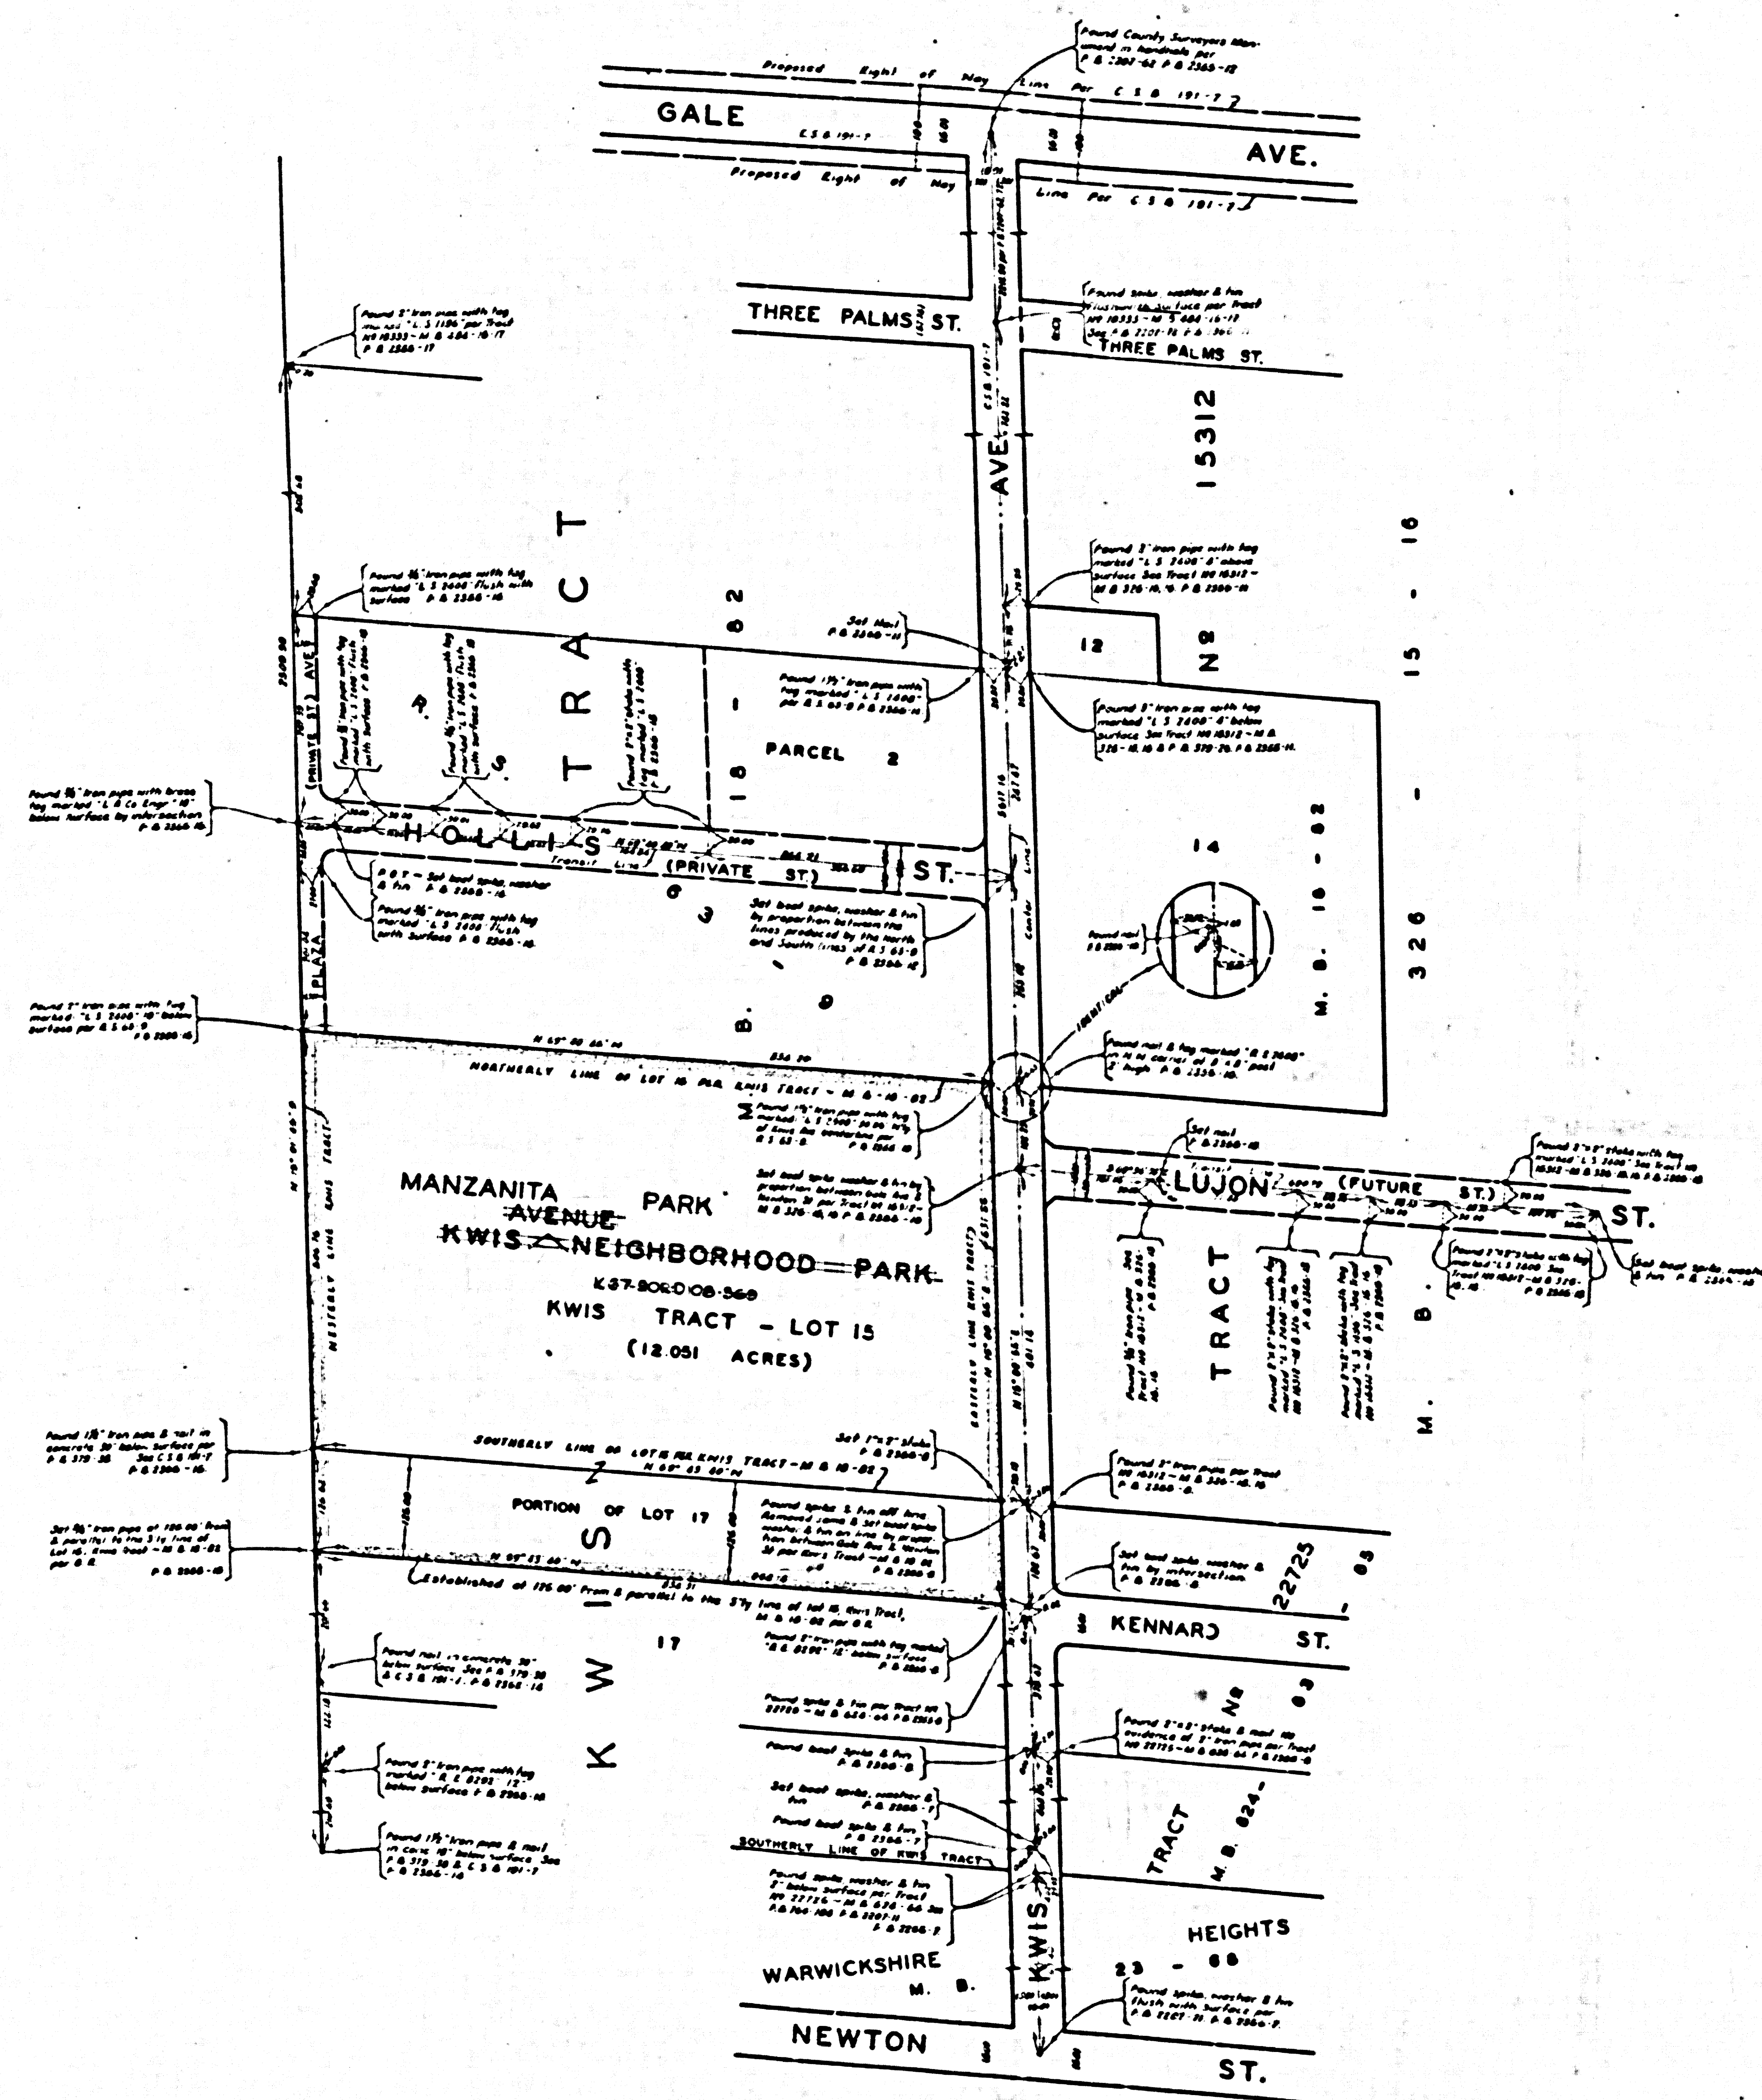

MANZANITA PARK
AVENUE
COUNTY OF LOS ANGELES
MAP OF
KWIS NEIGHBORHOOD
PARK

BEING LOT 15 AND A PORTION
OF LOT 17 OF KWIS TRACT -
M. B. 18-62
COUNTY SURVEYORS MAP NO. B-2637
SCALE: 1 INCH = 100 FT.

JOB NUMBER 0055.25

JOHN A. LAMBIE - COUNTY ENGINEER
SURVEYED MAY 1958 - AUGUST 1958

SURVEYED ON REQUEST OF THE DIRECTOR
OF PARKS & RECREATION UNDER SEC. 79
ORD. 4099, BY LETTER DATED MAY 12, 1958

BEARINGS ARE BASED ON THE BEARING OF
N. 89° 41' 25" W. AS SHOWN ON KWIS AVE
PER C. S. B. 191-7.

P. B. 2355-8-18

FIELD WORK BY P. R. SNYDER
OFFICE WORK BY M. MAMASU
CHECKED BY A. WRIGHT
W. J. BRENNER

144.38

Map changed by T.M.D. Nov. 1959 by Board Order dated Oct. 10, 1959 - 2nd 109 - 1 - 2nd 478 - 20.

CSB-2637

A1 OF A1