


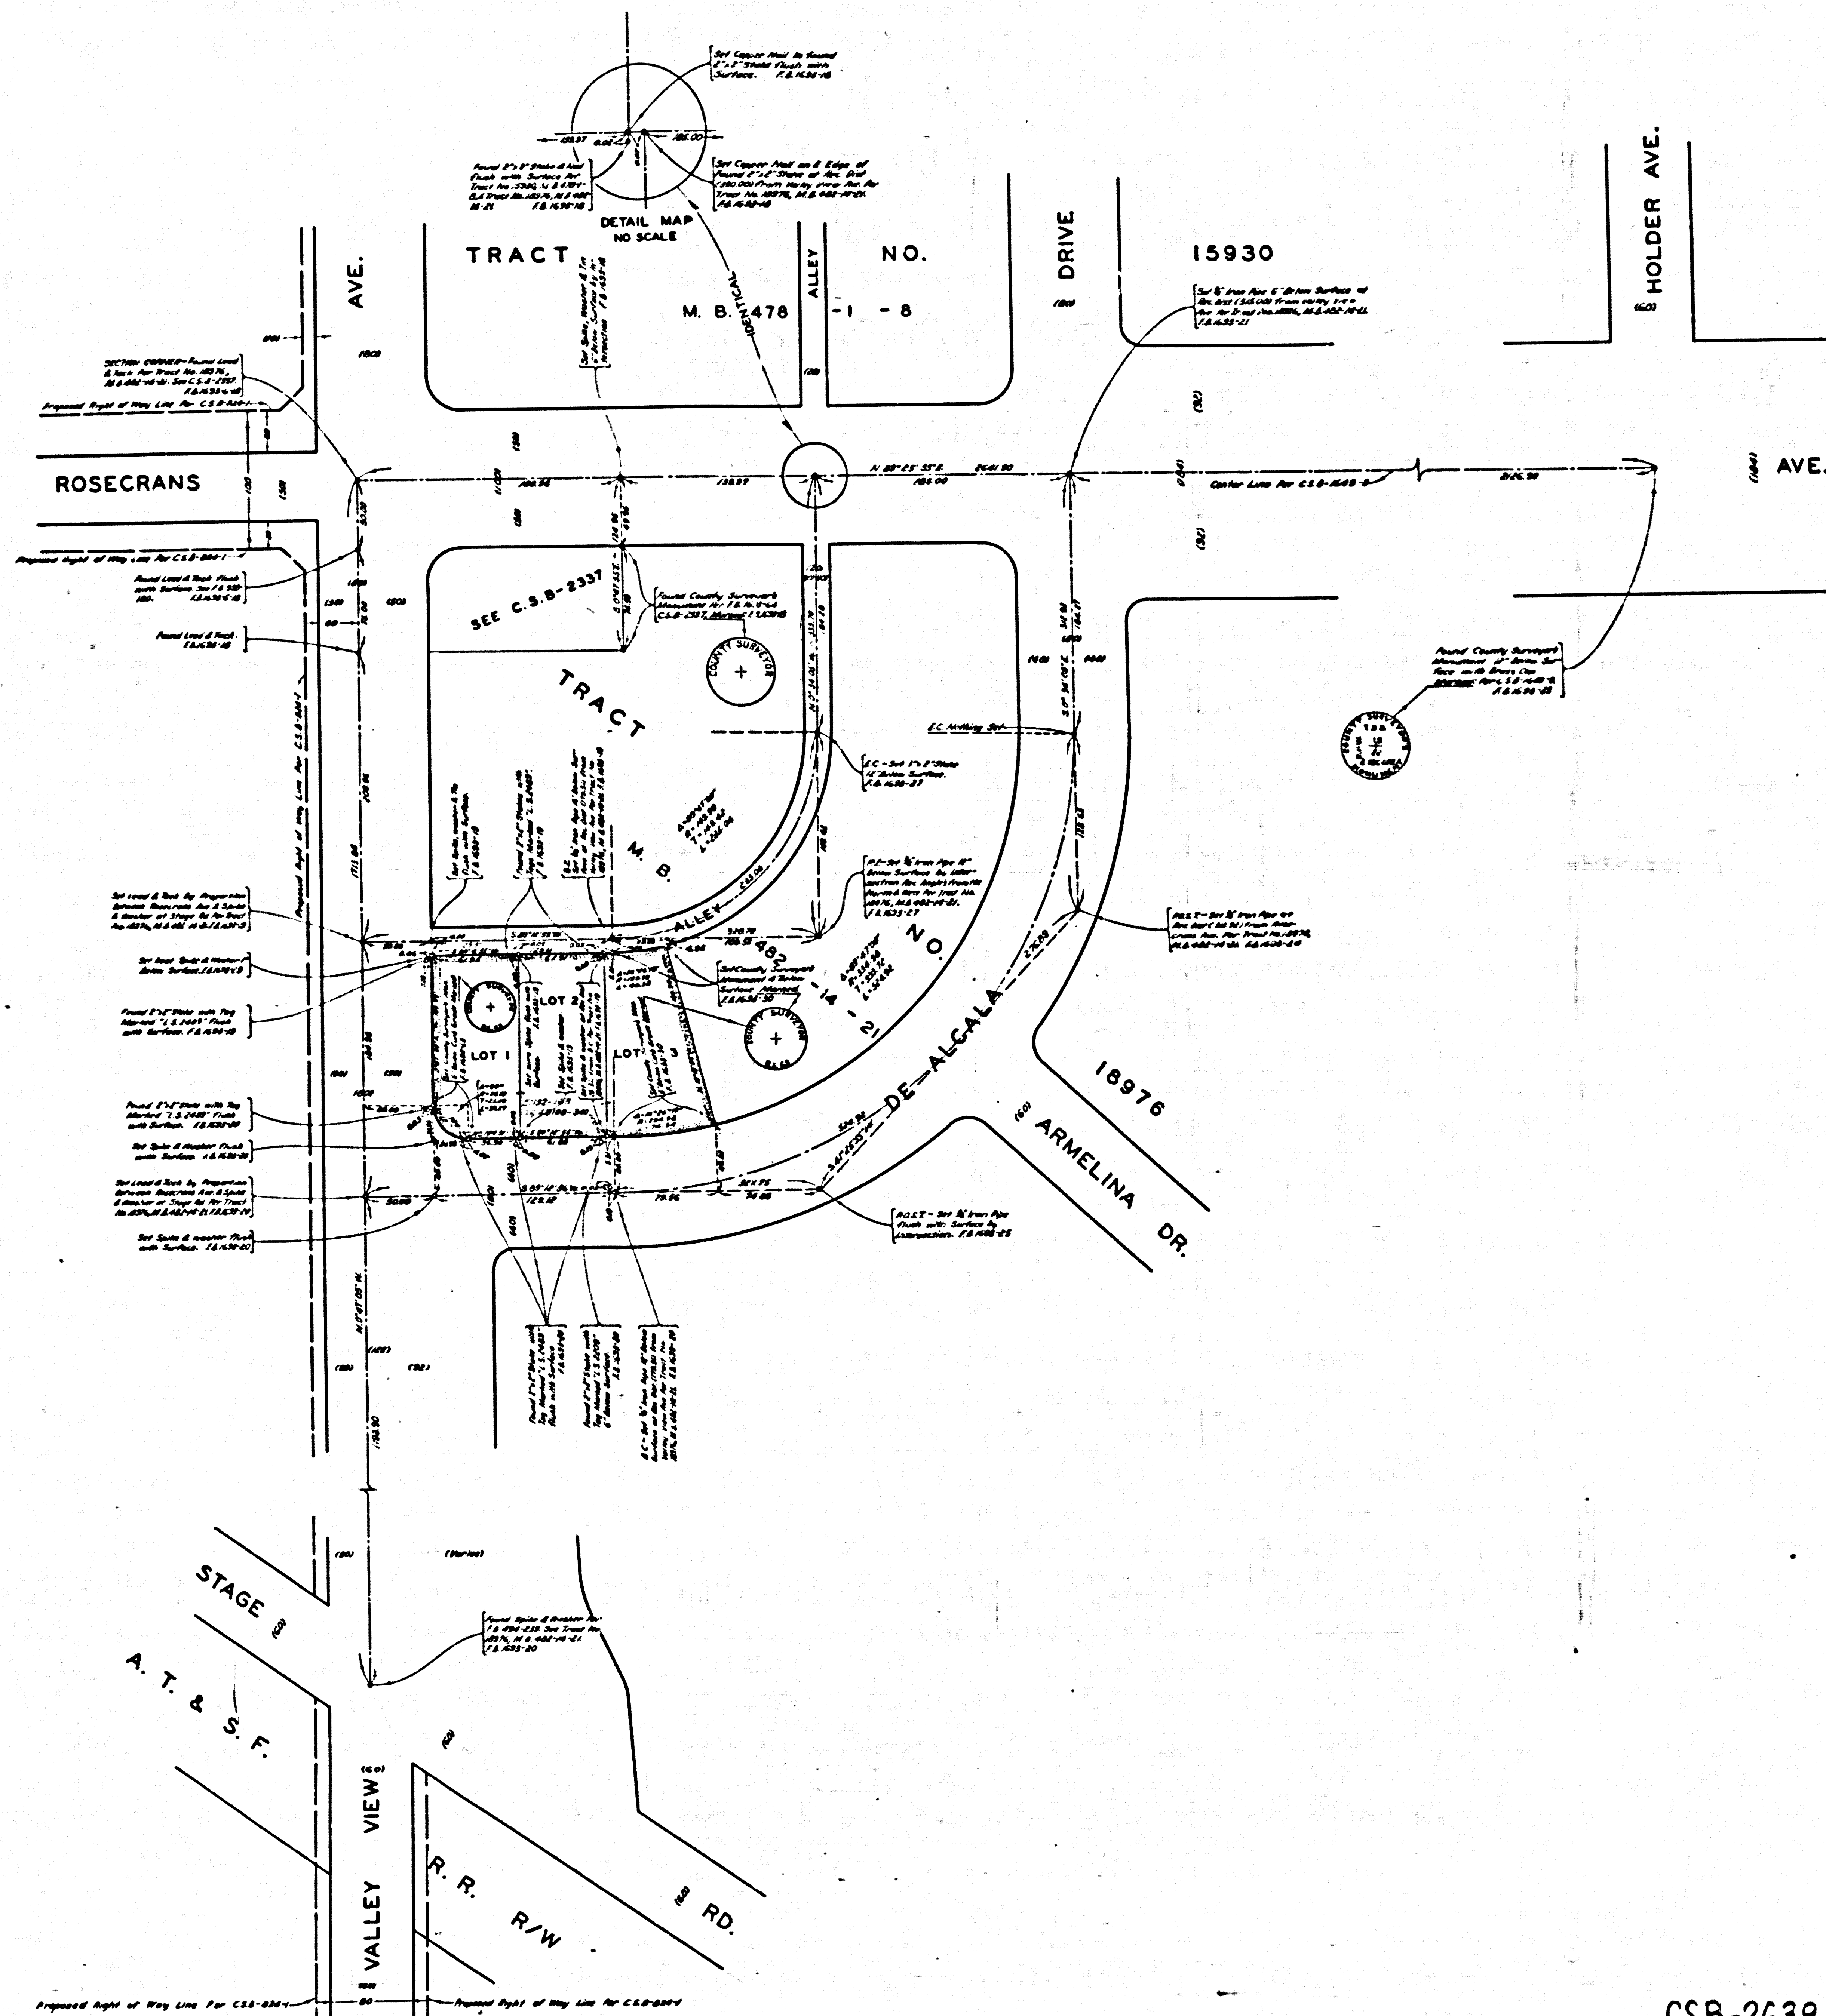

COUNTY OF LOS ANGELES
 MAP OF
LOS ANGELES COUNTY
FIRE STATION SITE
NO. 49
 LA MIRADA AREA
 BEING ALL OF LOTS 1, 2 & 3 OF
 TRACT NO. 18976 M.B. 482-14-21
 COUNTY SURVEYORS MAP NO. B-2638
 SCALE - 1 INCH = 50 FT.

JOB NUMBER 0801.30
 JOHN A. LAMBIE - COUNTY ENGINEER
 SURVEYED MAY 1954
 SURVEYED ON REQUEST OF THE CHIEF ENGINEER
 COUNTY FIRE PROTECTION DISTRICTS
 UNDER SEC. 76, ORD. 4099, BY LETTER
 DATED MAR. 16, 1954
 BEARINGS ARE BASED ON THE BEARING OF
 ROSECRANS AVE. PER C.S.B. 1644-3
 F.B. 1693-17-30
 FIELD WORK BY.....M.E. GRANQUIST
 OFFICE WORK BY.....W.D. REYNOLDS
 CHECKED BY.....W.J. BRENNER

14.34
 SEE P. T. SHEET NO. 191 FOR
 TOPOGRAPHIC SURVEY

NOT FOR CONSTRUCTION PURPOSES
 SEE C.S.B. 2968 FOR CURRENT FIRE STATION SITE

THIS SITE ABANDONED FOR FIRE STATION PURPOSES
 FOR CURRENT FIRE STATION SITE NO. 49 SEE C.S.B. 2968

CSB-2638
 A1 OF A1