
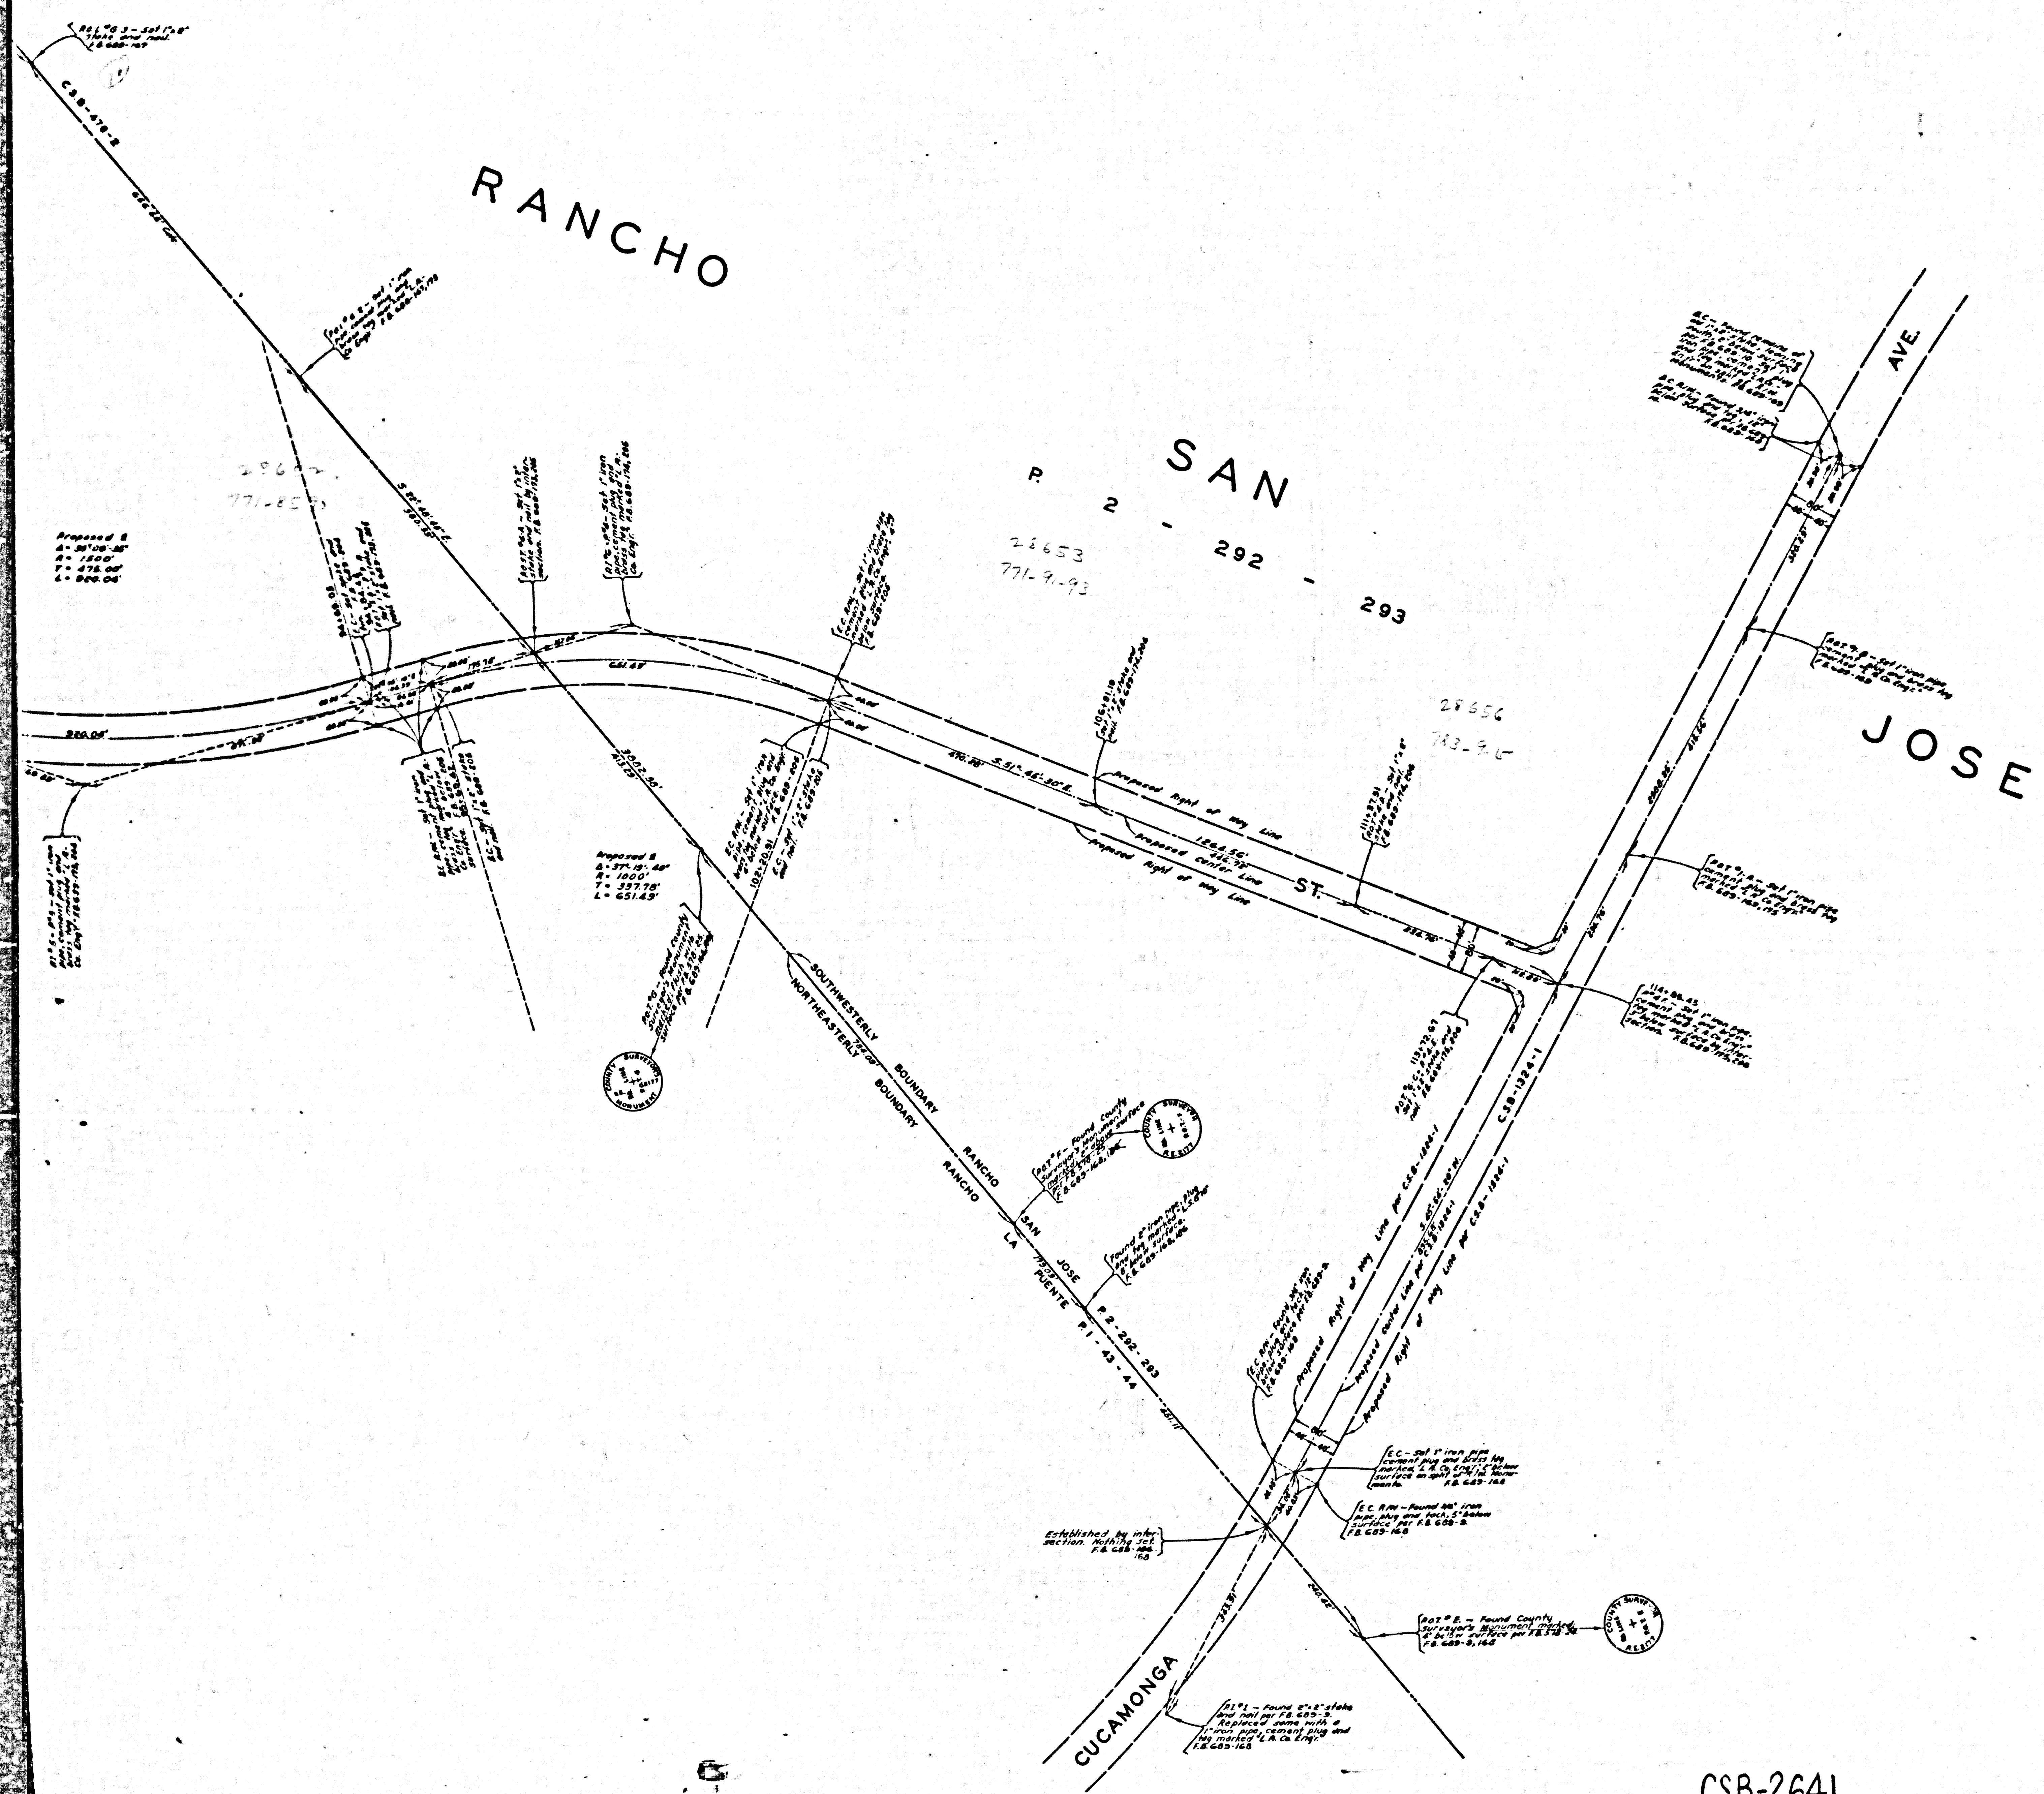


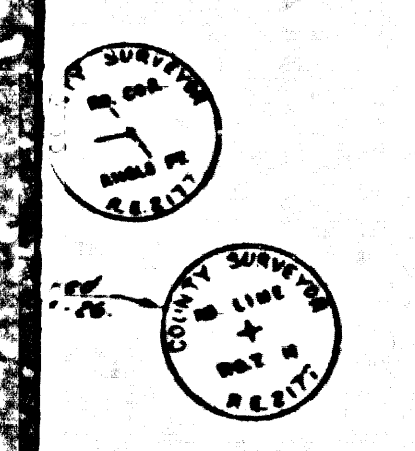


COUNTY OF LOS ANGELES
MAP OF
PUENTE STREET
FROM
GLENDDORA AVENUE
TO
CUCAMONGA AVENUE
COUNTY SURVEYORS MAP NO. B-2641
SCALE: 1 INCH = 100 FT.

JOB NUMBER 0075 65
JOHN A. LAMBIE - COUNTY ENGINEER
SURVEYED JUNE 1956 - OCTOBER 1958
SURVEYED ON REQUEST OF THE REGIONAL
PLANNING COMMISSION UNDER SEC. 79,
ORD. 4099, BY LETTER DATED APRIL 15, 1958
AND BY BOARD ORDER DATED DEC. 11, 1958
BEARINGS ARE BASED ON THE BEARING OF
PUENTE STREET PER C.S.B. 926-1
P.B. 689 - 153-248
FIELD WORK BY.....J.H. DOUGHERTY
OFFICE WORK BY.....G.D. BAILEY
CHECKED BY.....W.J. BRENNER
J.M. 49

CSB-2641
A1 of A4

BLOCK - 7
PARTITION
L. S. 2 - 39

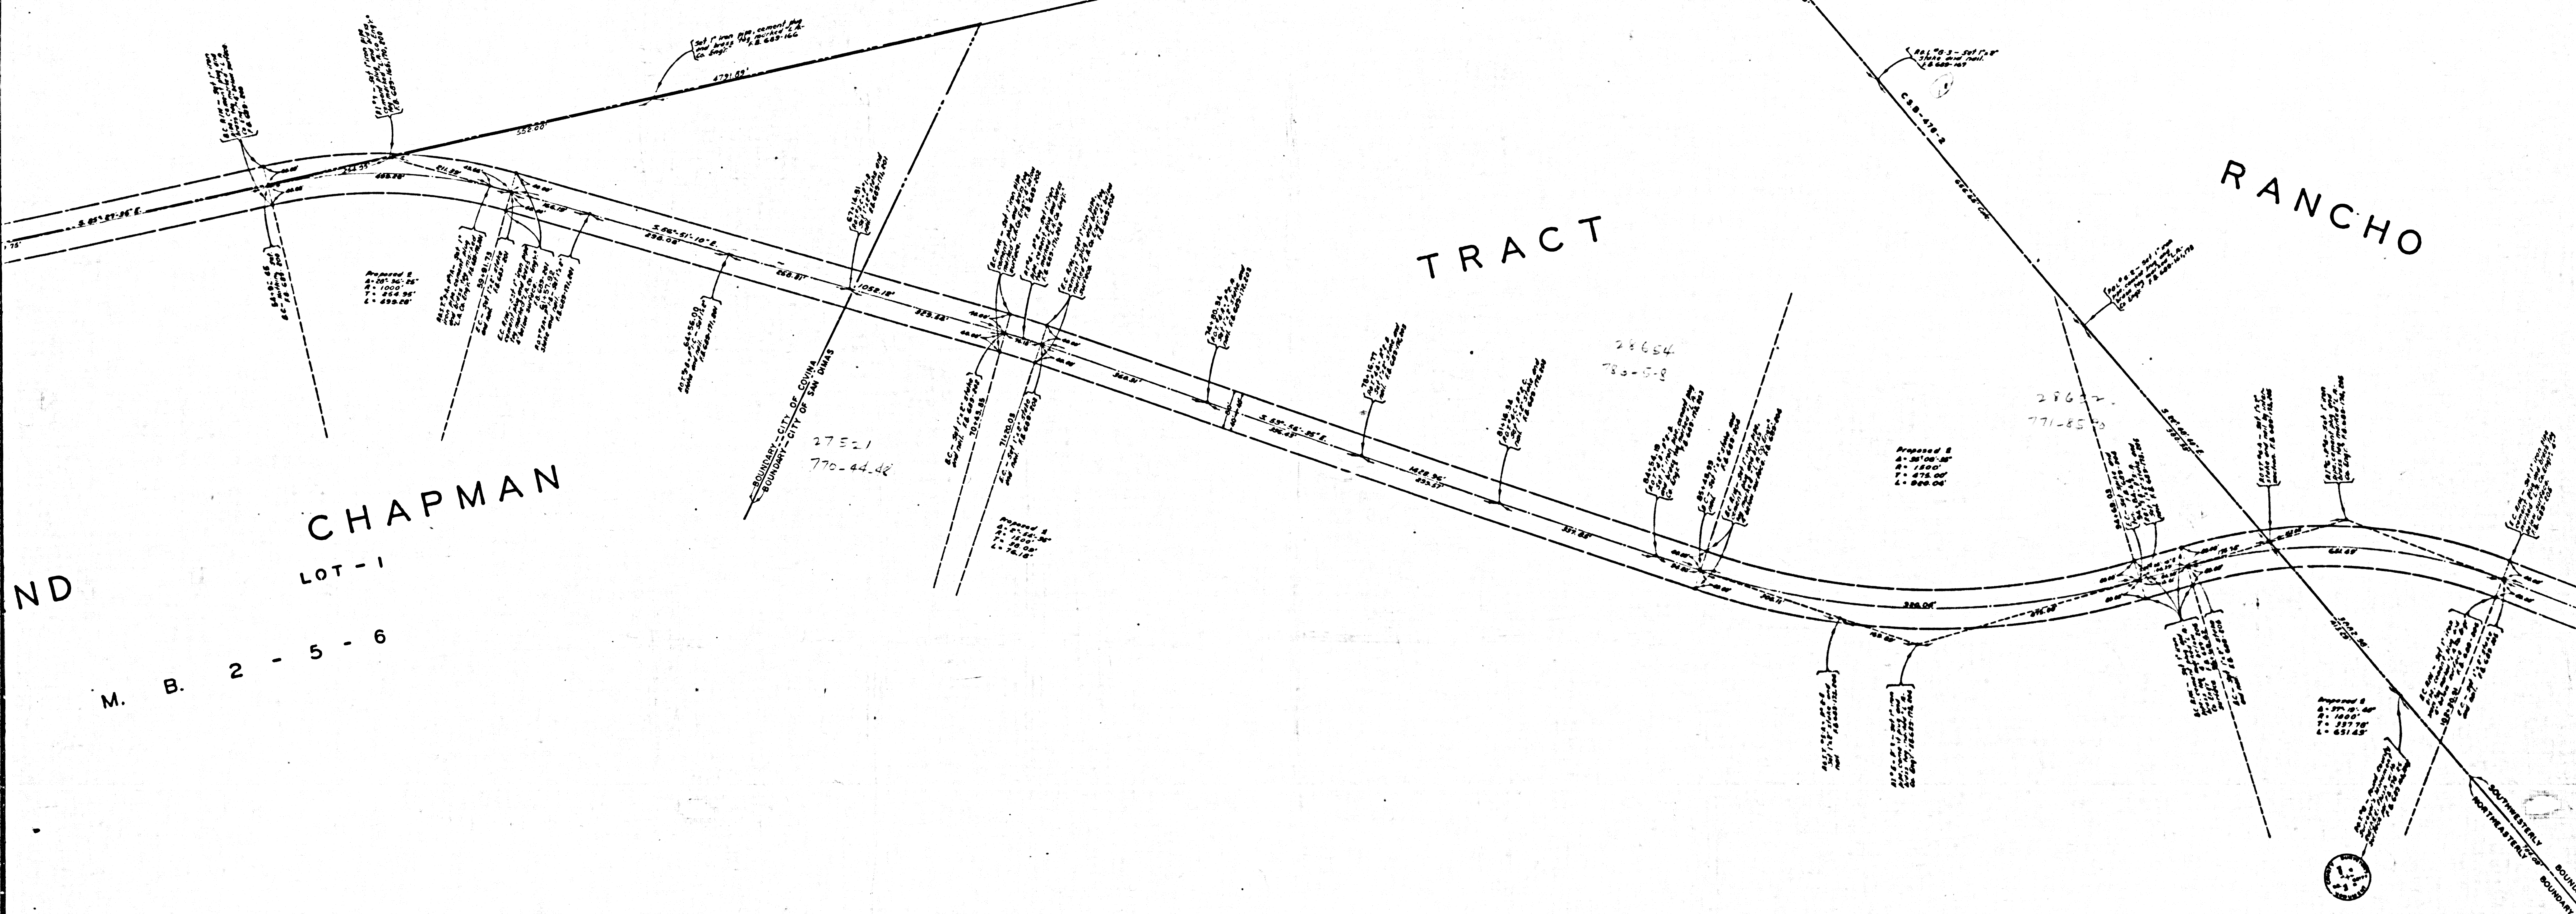

ND

M. B. 2 - 5 - 6

CHAPMAN
LOT - 1

TRACT

RANCHO

BLOCK - 7
PARTITION
L.S. 2 - 39

BLOCK - 6

BLOCK - 4

RANCH
L. S. 2 - 39

~~BLOCK-2~~

5
N B E C K
L. S. 2 - 39

AND

CHAPMAN
LOT - 1

M. B. 2 - 5 - 6

SHOUSE

BOUNDARY - CIV
CHAFFEY TRACT
M. B. 59 - 14

TRACT NO. 21296

M. B. 569 - 48 - 50

CSB-2641
A30FA4

