


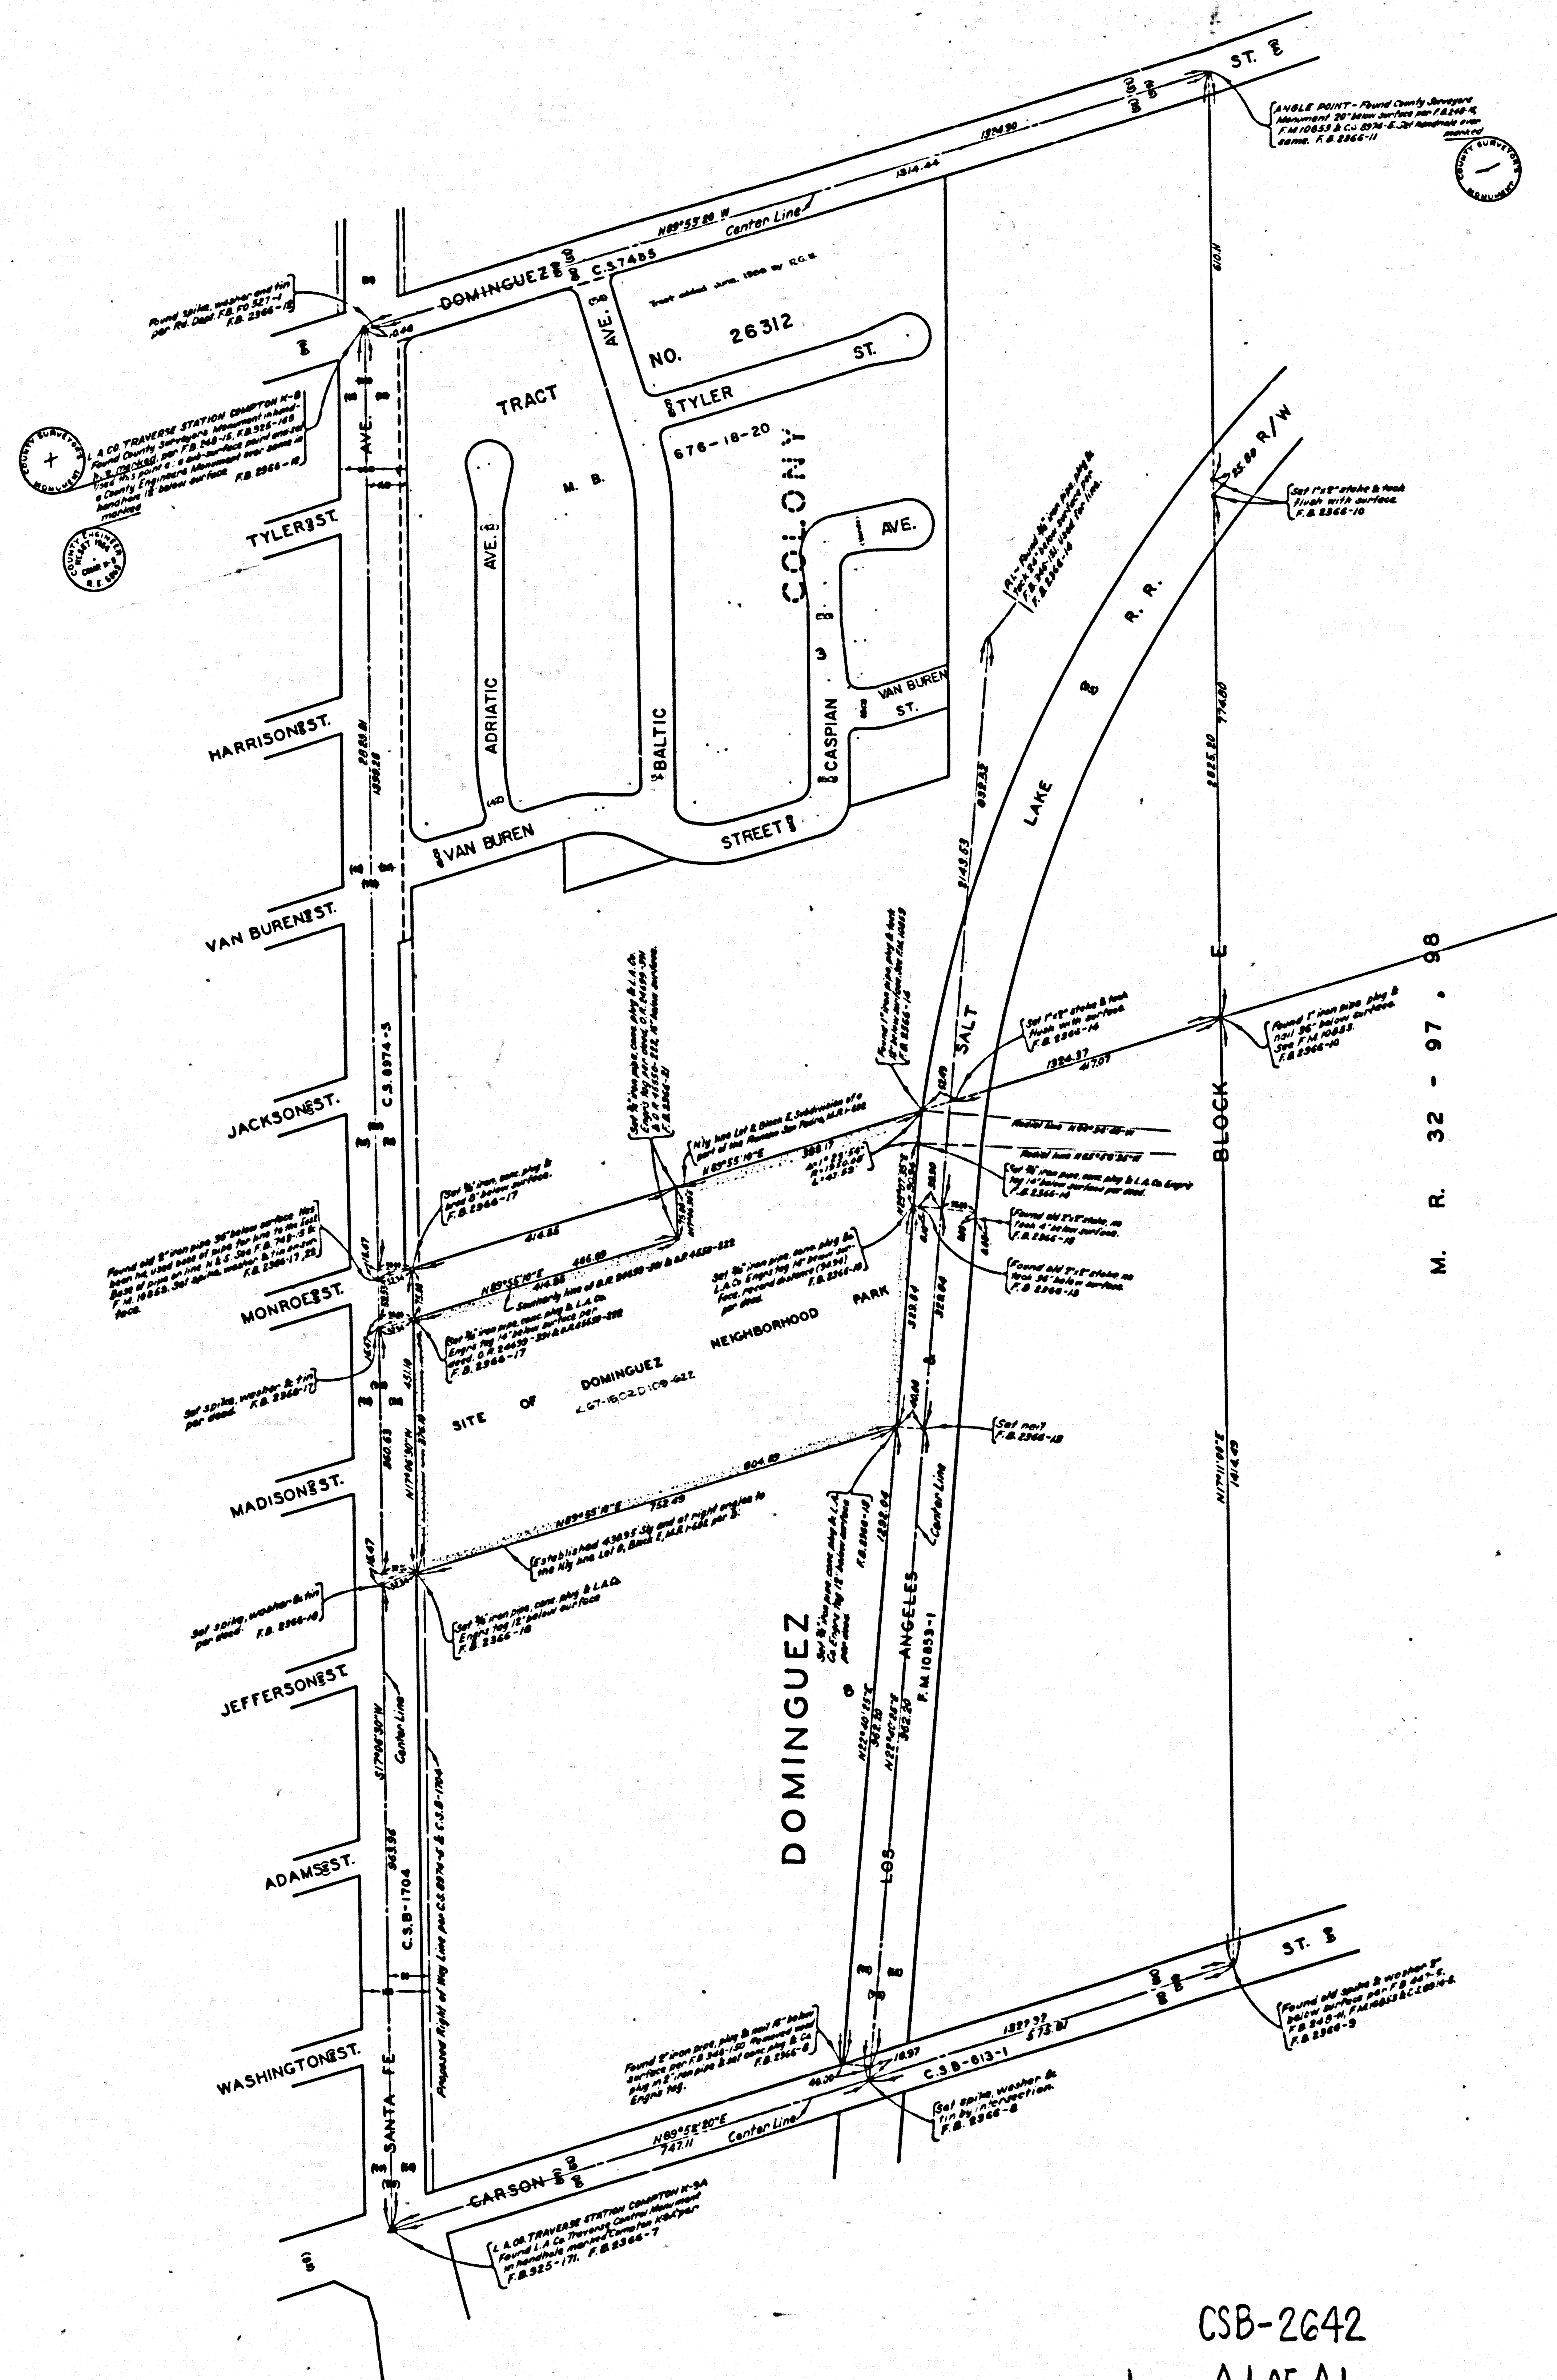

COUNTY OF LOS ANGELES
MAP OF
DOMINGUEZ NEIGHBORHOOD PARK
BEING A PORTION OF LOT 8, BLOCK E,
DOMINGUEZ COLONY M. R. 32 - 97, 98
COUNTY SURVEYORS MAP N 8-2642
SCALE=1 INCH=100 FT.

JOB NUMBER 0055.24

JOHN A. LAMBIE - COUNTY ENGINEER
SURVEYED SEPT. 1950

SURVEYED ON REQUEST OF THE DIRECTOR
OF PARKS & RECREATION UNDER SEC. 79, ORD.
4099 BY LETTER DATED MAY 5, 1956.

BEARINGS ARE BASED ON THE CALIFORNIA
COORDINATE SYSTEM ZONE 7 PER ACT 8809
PUBLIC RESOURCES CODE SEE C.S. 9423

F.B. 2360-5-79

FIELD WORK BY MA. VAN DEREN
OFFICE WORK BY R.L. GREEN
CHECKED BY S.H. MILLER

I. M. № 30

FOR TOPOGRAPHY PRIOR TO CONSTRUCTION
SEE SURVEY DIVISION FILE MAP NO. 99-28-3

CSB-2642
A1 OF A1