

E. 1/4 SEC. 9
S. , R.10 W.

DD CONTROL DISTRICT
NG GROUND
M. 12034-3


BELT
M.R. 37-67


VINCENT AVE.
NO. 18149
448-1-3.
TRACT M.B.
NO. 18313
500-34-36
TRACT M.B.

TRACT ADDED JUNE 1966, R/S
POR. S.E. 1/4 SEC. 9
T.I.S., R.10 W.

R-4-220

POR. S.W. 1/4 SEC. 9
T.I.S., R.10 W.

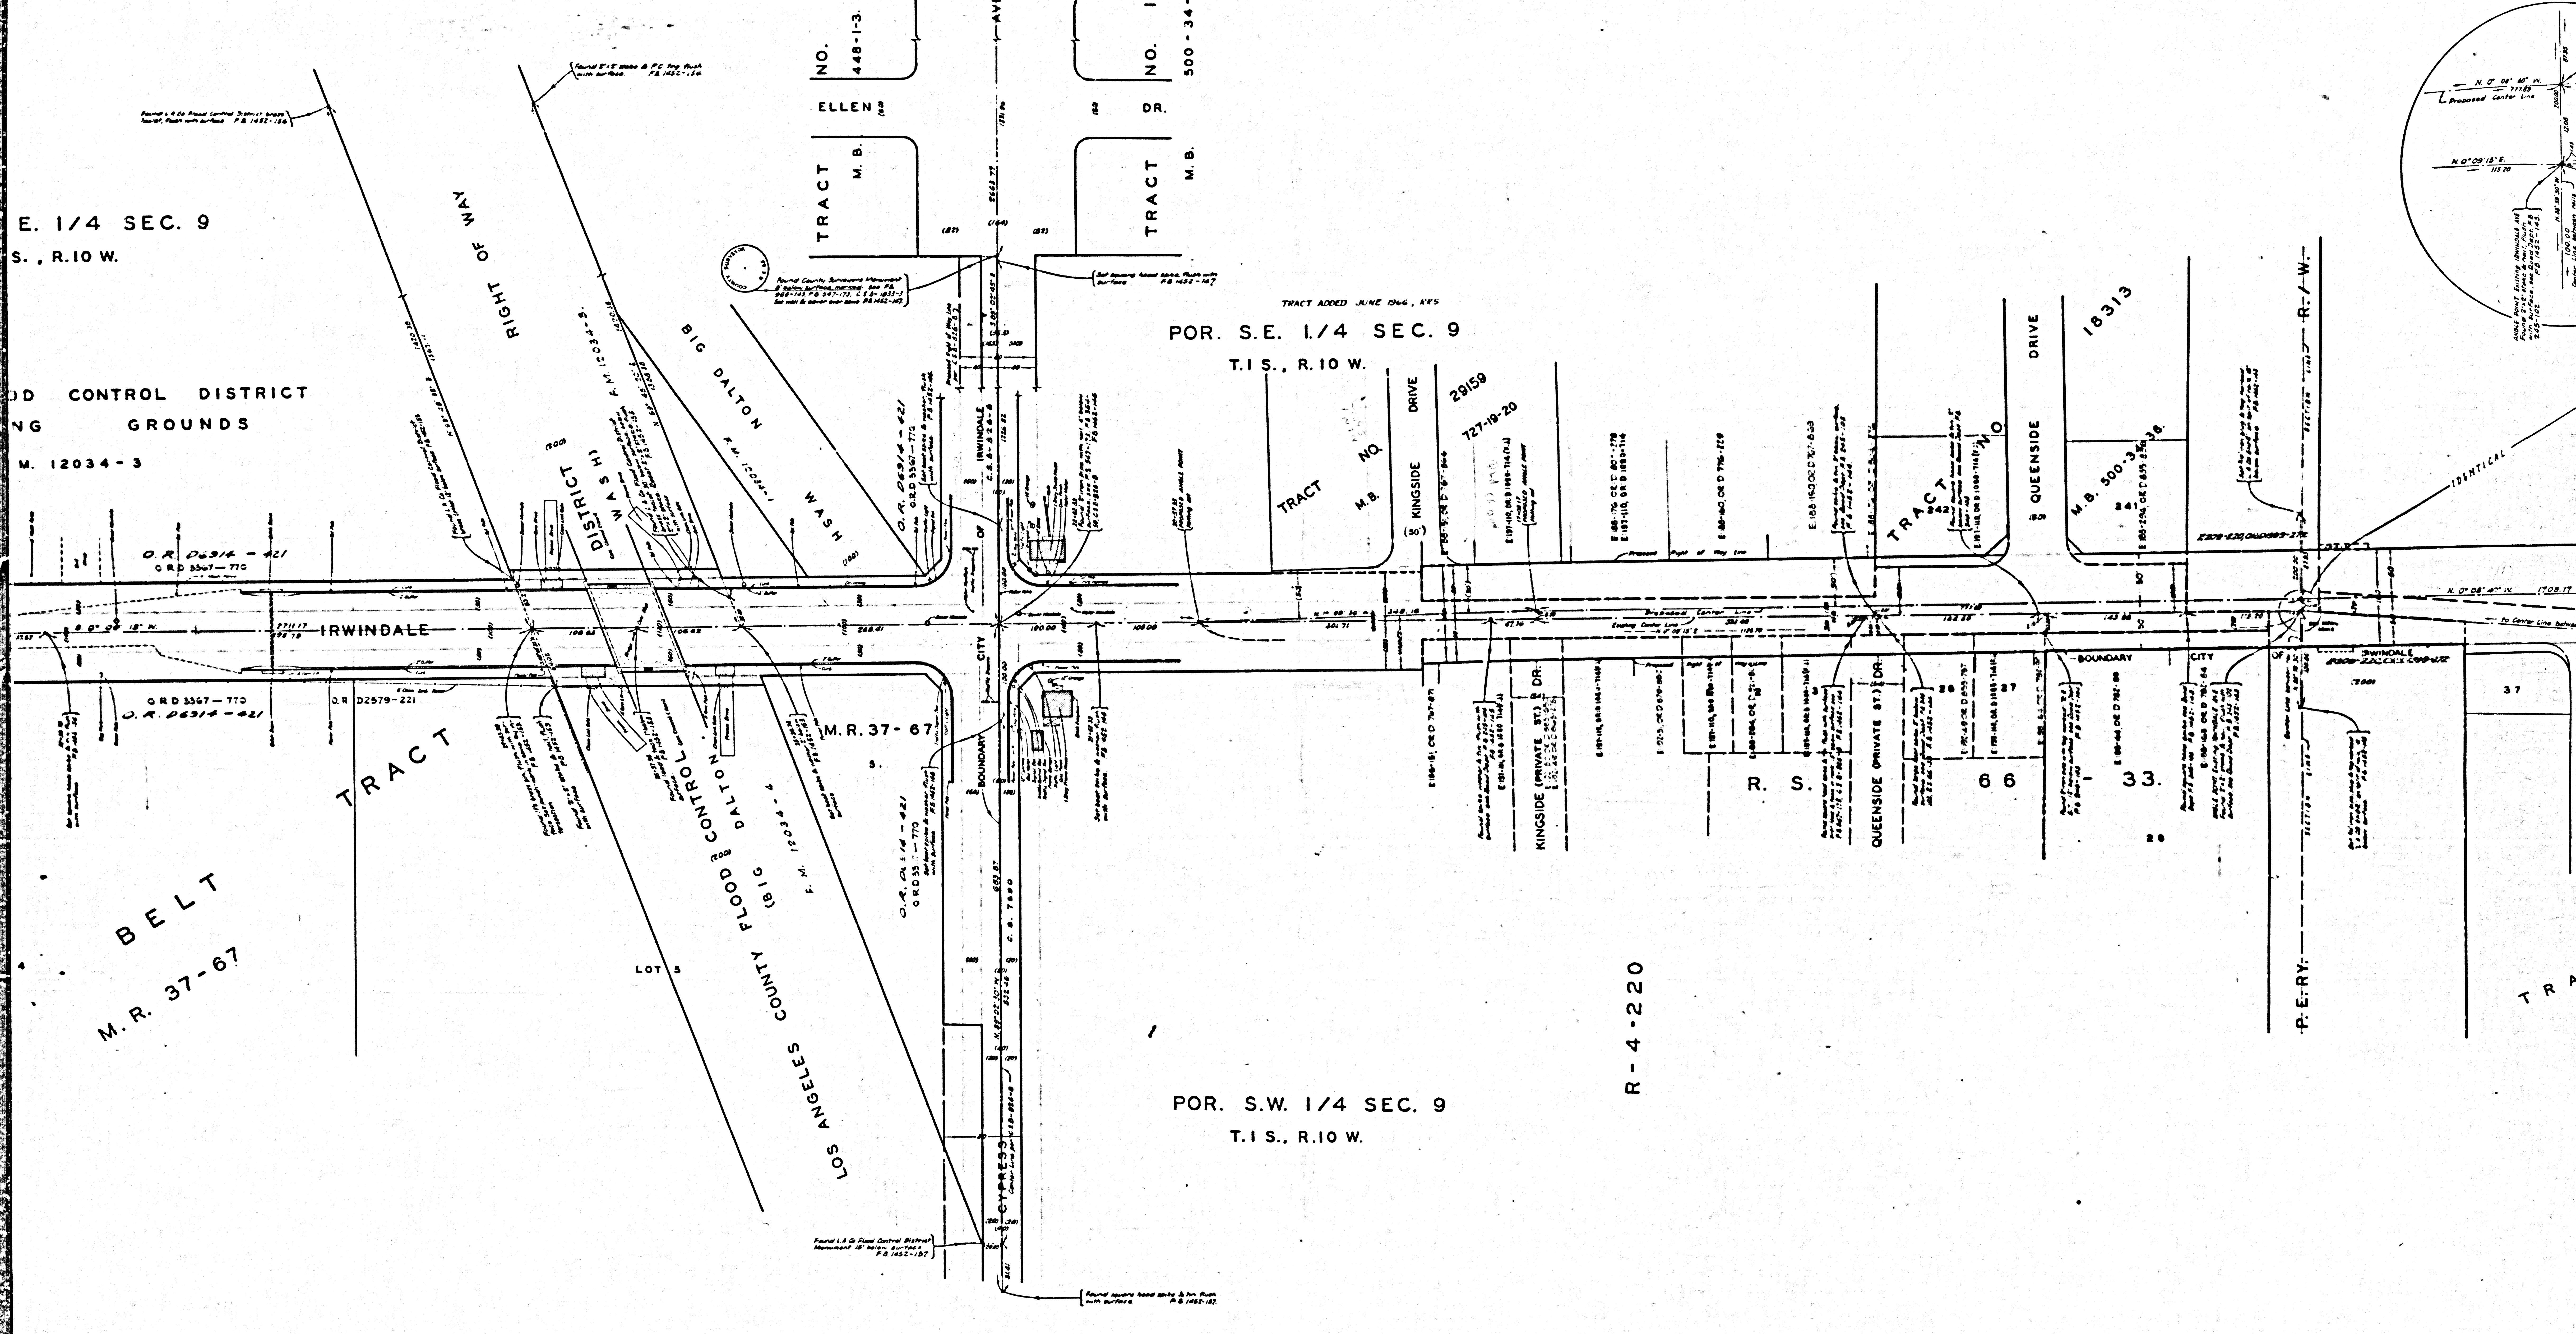

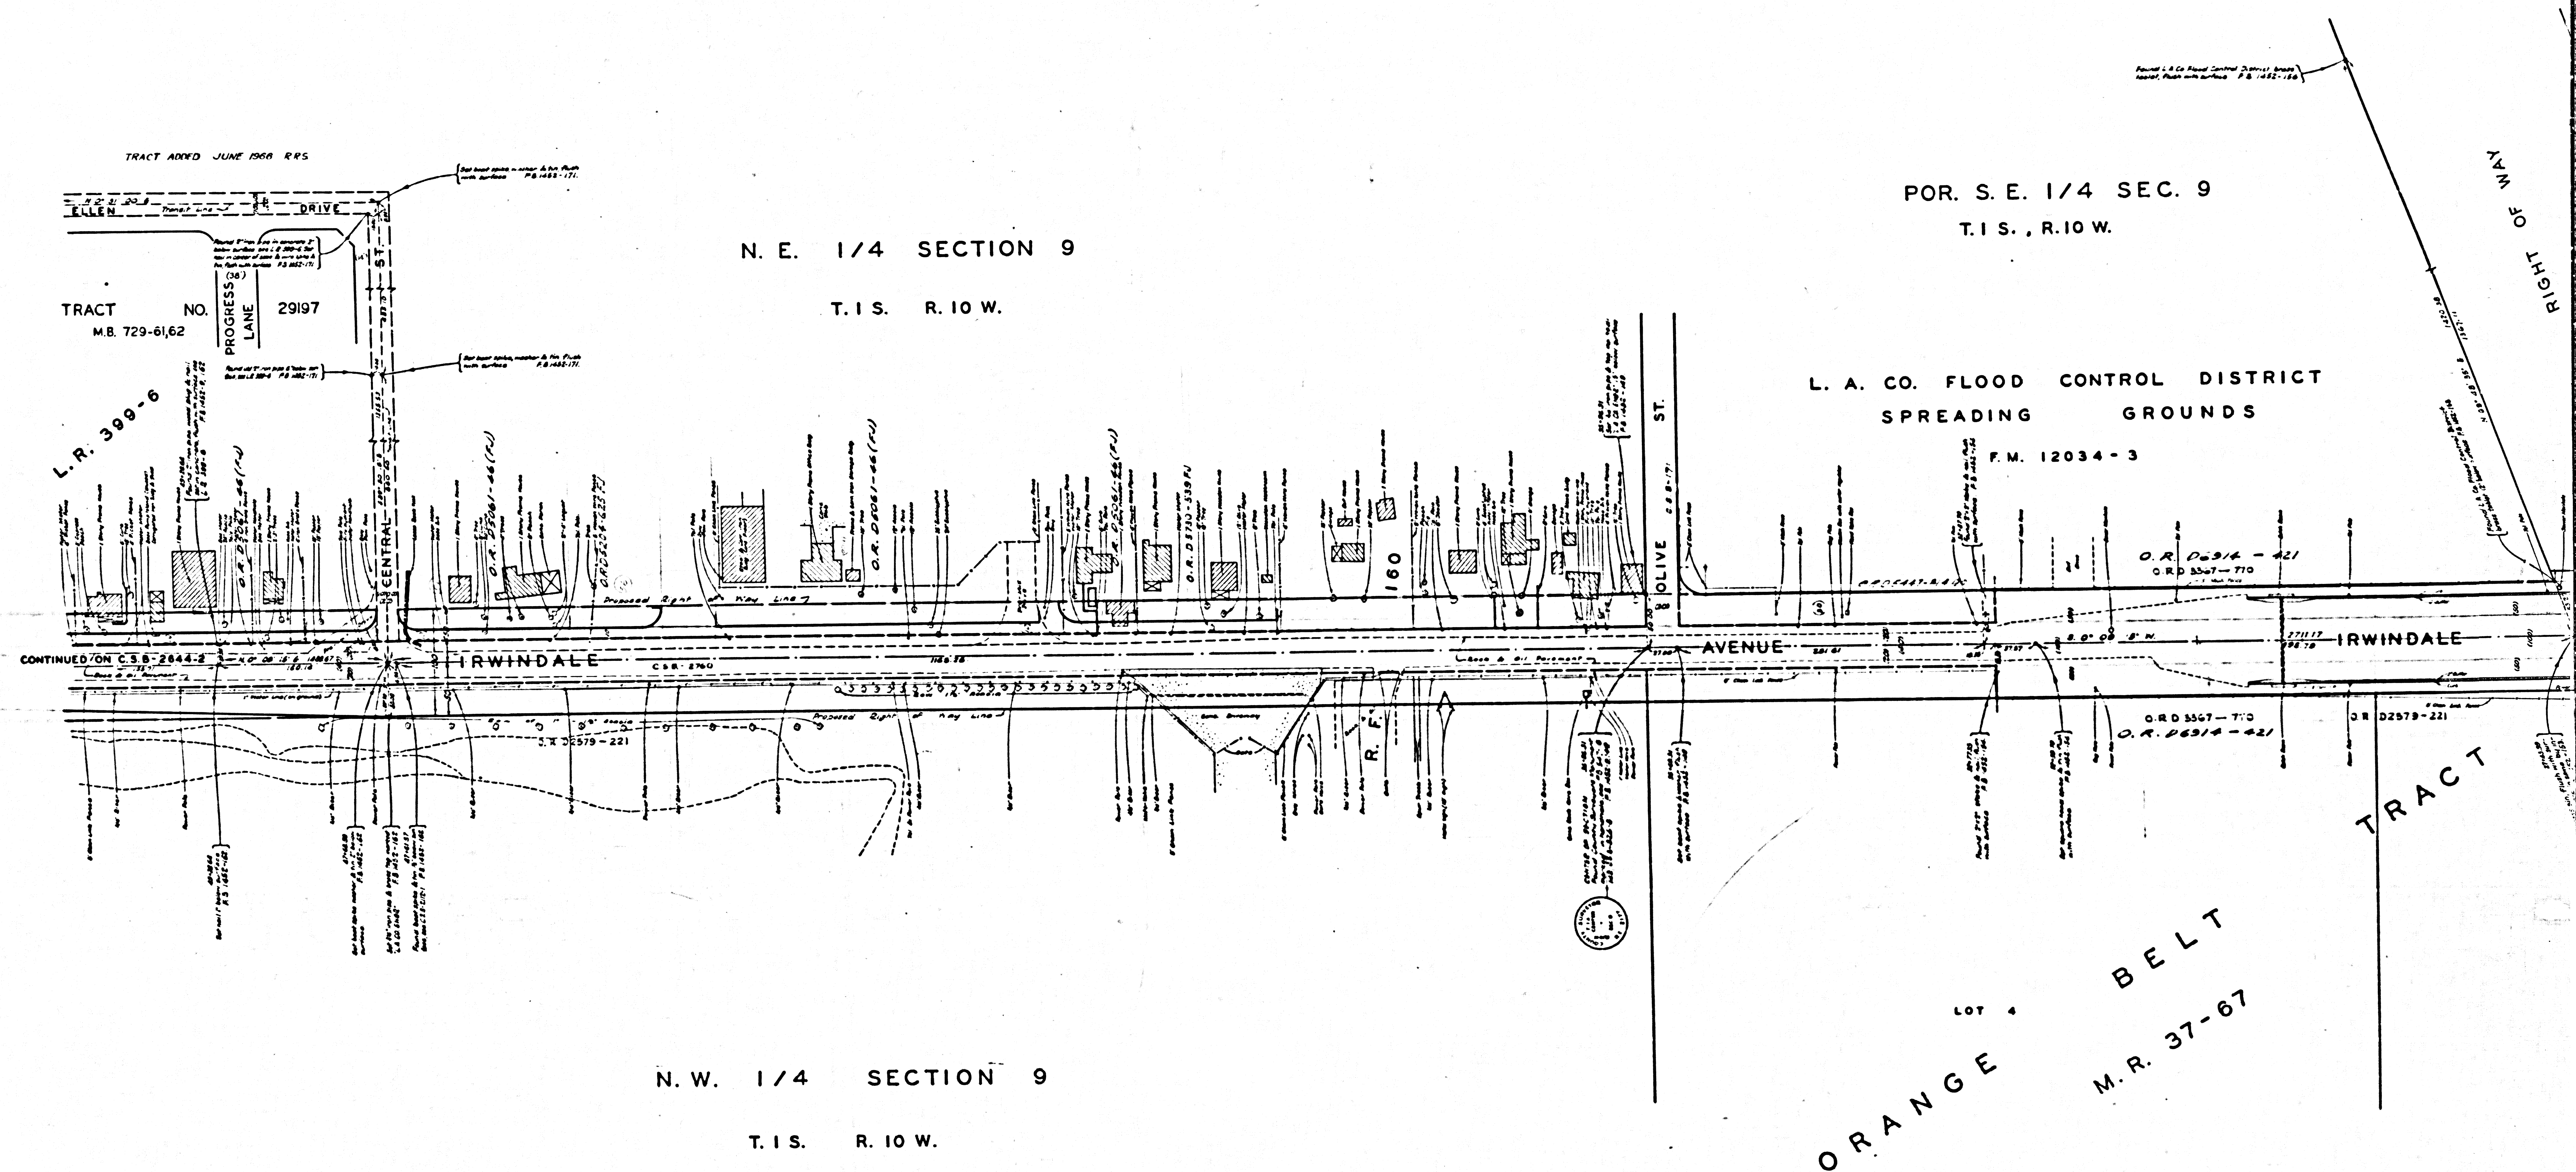

N. E. 1/4 SECTION 9

T.1S. R.10W.

POR. S.E. 1/4 SEC. 9

T.1S., R.10W.

L. A. CO. FLOOD CONTROL DISTRICT
SPREADING GROUNDS

F.M. 12034-3

N. W. 1/4 SECTION 9

T.1S. R.10W.

ORANGE BELT
M.R. 37-67