


SECTION CORNER - 78 - 815 374 14534 J-14
 Found County Surveyor's Monument
 from C.S.B. 14-3.2 and F.B. 1452-174
 at N.B. 1452-174


Found County Surveyor's Monument
 from F.B. 1452-174
 at N.B. 1452-174

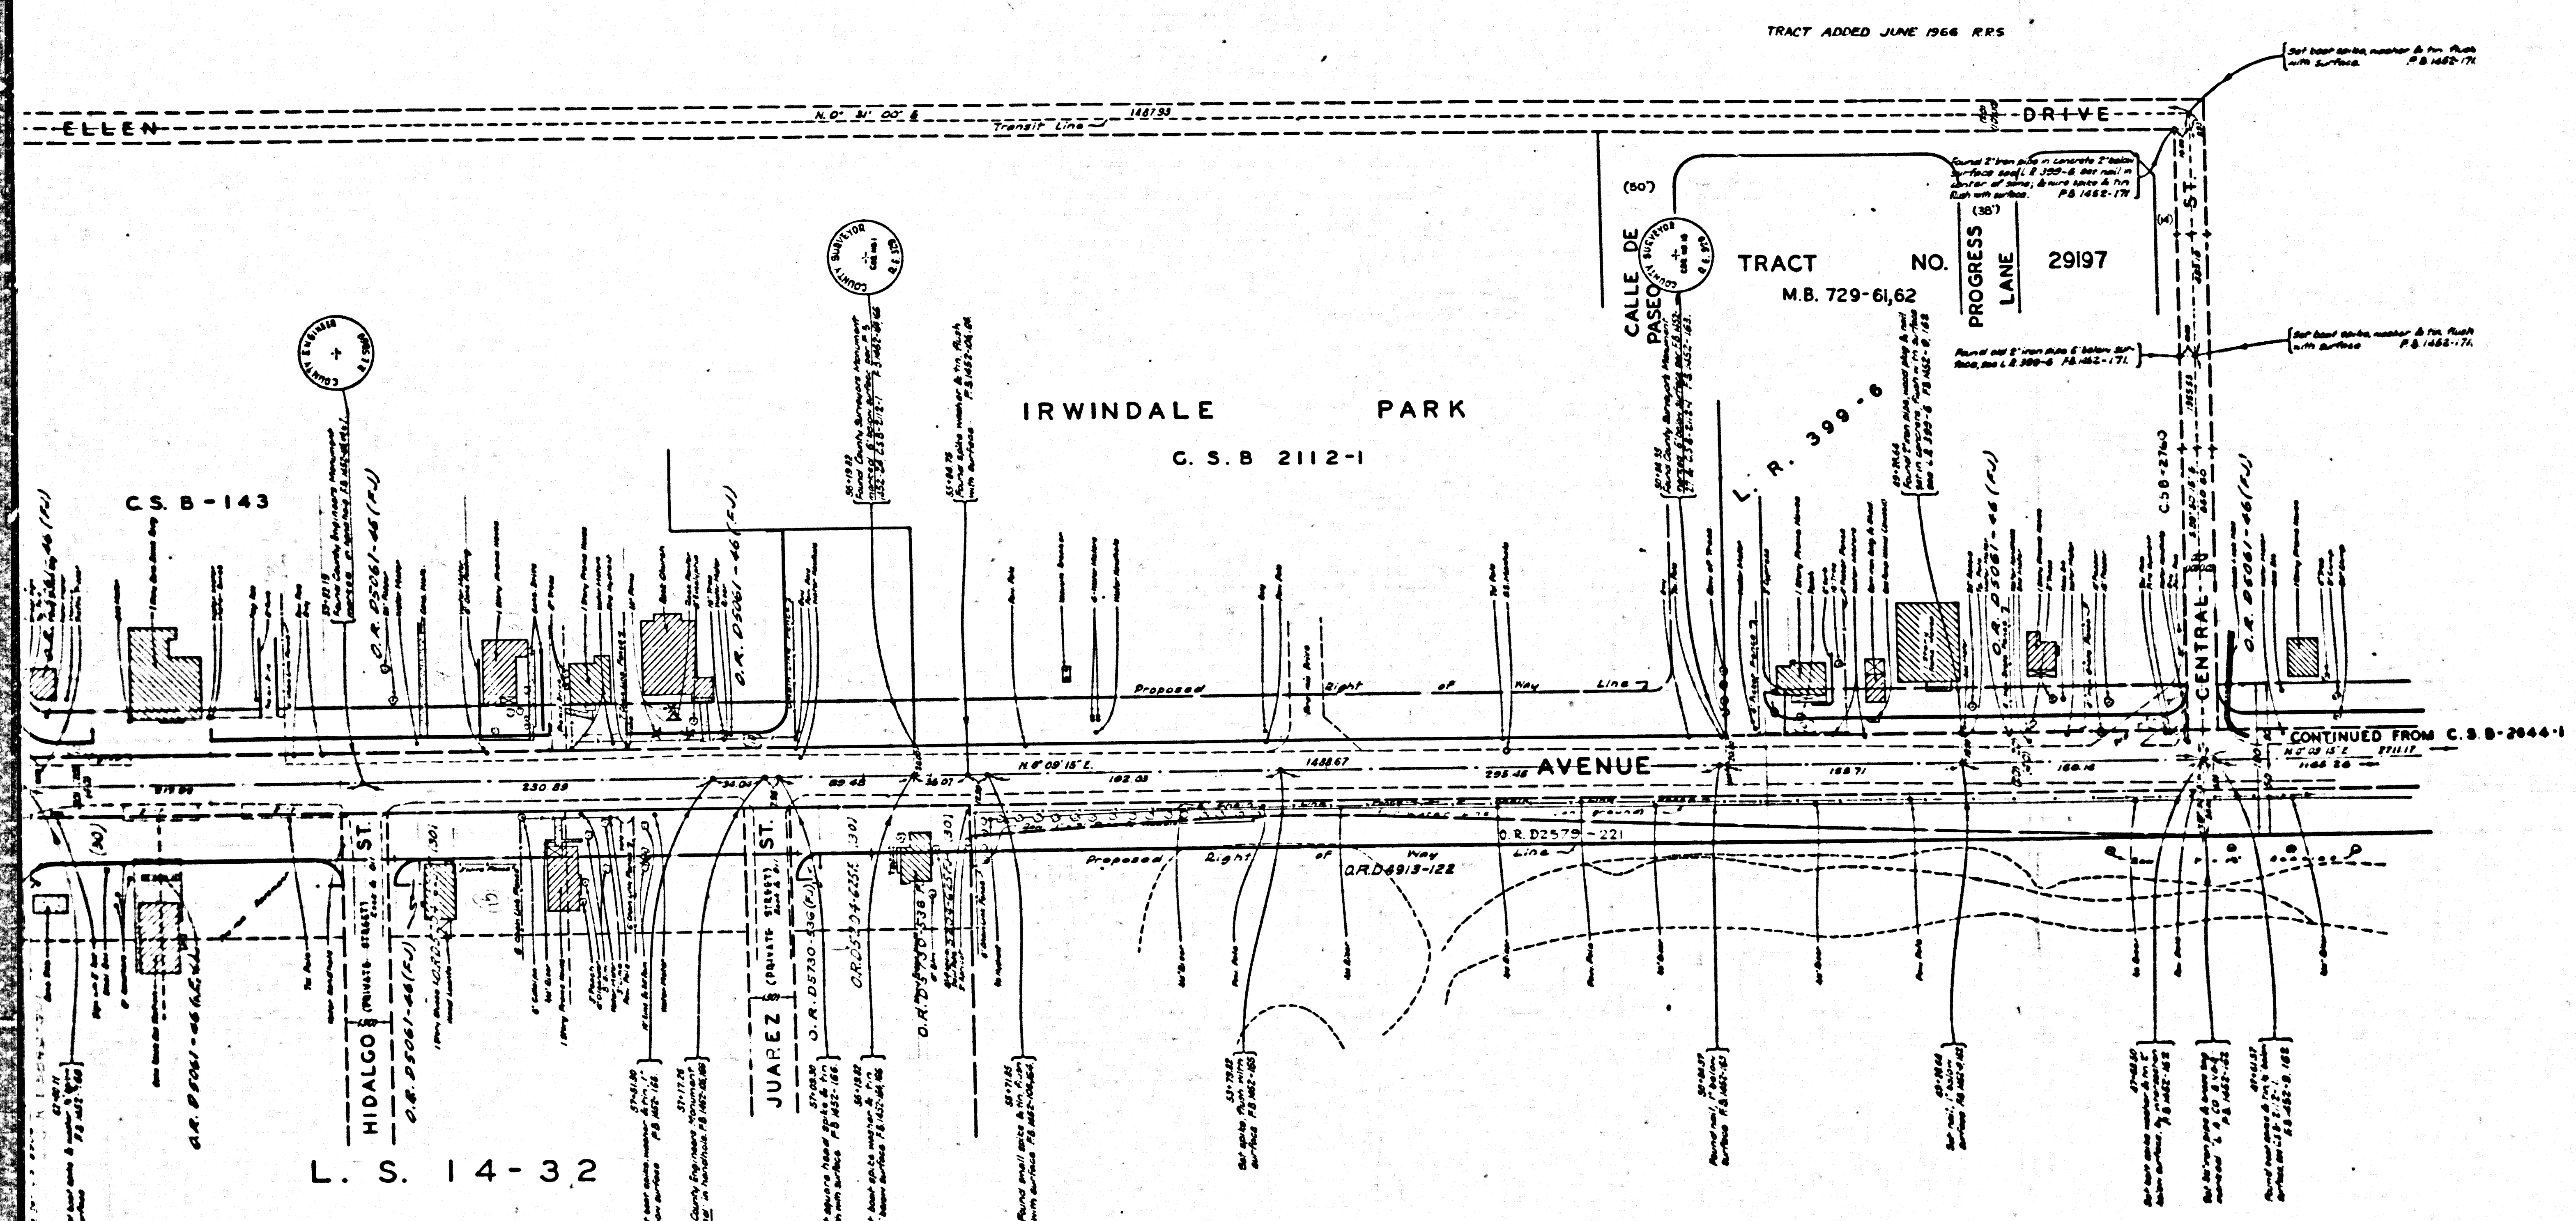

TRANSFER STATION 21554 1-14
 Found L.A. Co. Survey Control Station
 from L.A. Co. Survey Control Station
 at N.B. 1452-174

TRANSFER STATION 21554 1-14
 Found L.A. Co. Survey Control Station
 from L.A. Co. Survey Control Station
 at N.B. 1452-174

N. W. 1/4 SECTION 9
 T. 1 S. R. 10 W.

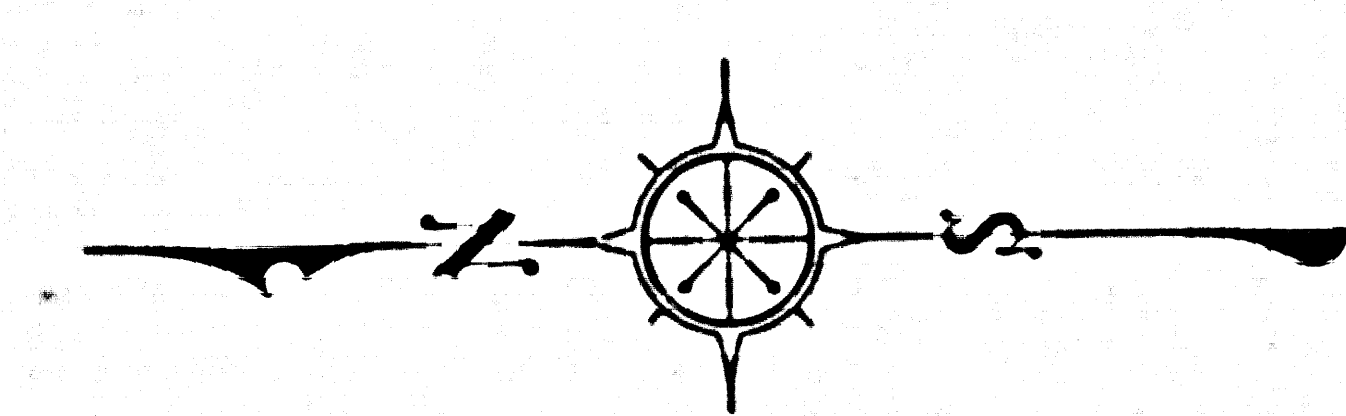

COUNTY OF LOS ANGELES
 MAP OF
IRWINDALE AVENUE
 FROM
 SAN BERNARDINO ROAD
 TO
 FOOTHILL BOULEVARD
 COUNTY SURVEYORS MAP NO. B-2644
 SHEET NO. 2 OF 3 SHEETS
 SCALE: 1 INCH = 50 FT.

JOB NUMBER 0075.02

JOHN A. LAMBIE - COUNTY ENGINEER
 SURVEYED MARCH, 1958 - APRIL, 1959

SURVEYED ON REQUEST OF THE REGIONAL
 PLANNING COMMISSION UNDER SECTION 79
 ORD. 4099 BY LETTERS DATED MARCH 3, 1958
 AND FEBRUARY 18, 1959 AND BY BOARD ORDER
 DATED DECEMBER 11, 1951.

BEARINGS ARE BASED ON THE BEARING OF
 IRWINDALE AVENUE AS SHOWN ON C.S.B. 2204

F.B. 1452-125-381; F.B. 2395-5-80

FIELD WORK BY..... M. E. GRANQUIST
 OFFICE WORK BY..... T. M. ICHTEN
 CHECKED BY..... W. J. BRENNER
 M. E. AUSTIN

14-47

REPLACEMENT OF SURVEYING BY 14-4766 SURVEYED BY T. M. I.

CSB-2644-2
 A1 OF A3

S.E. 1/4 SECTION 4
T.1 S., R.10 W.

S.W. 1/4 SECTION 4
T.1 S., R.10 W.


TRACT NO. 11220
M. B. 199-17
LOT 1

ENGINEER, AUGUST 1962

ENGINEER, AUGUST 1962

MAP SCALE

CSB-2644-2
A2 OF A3

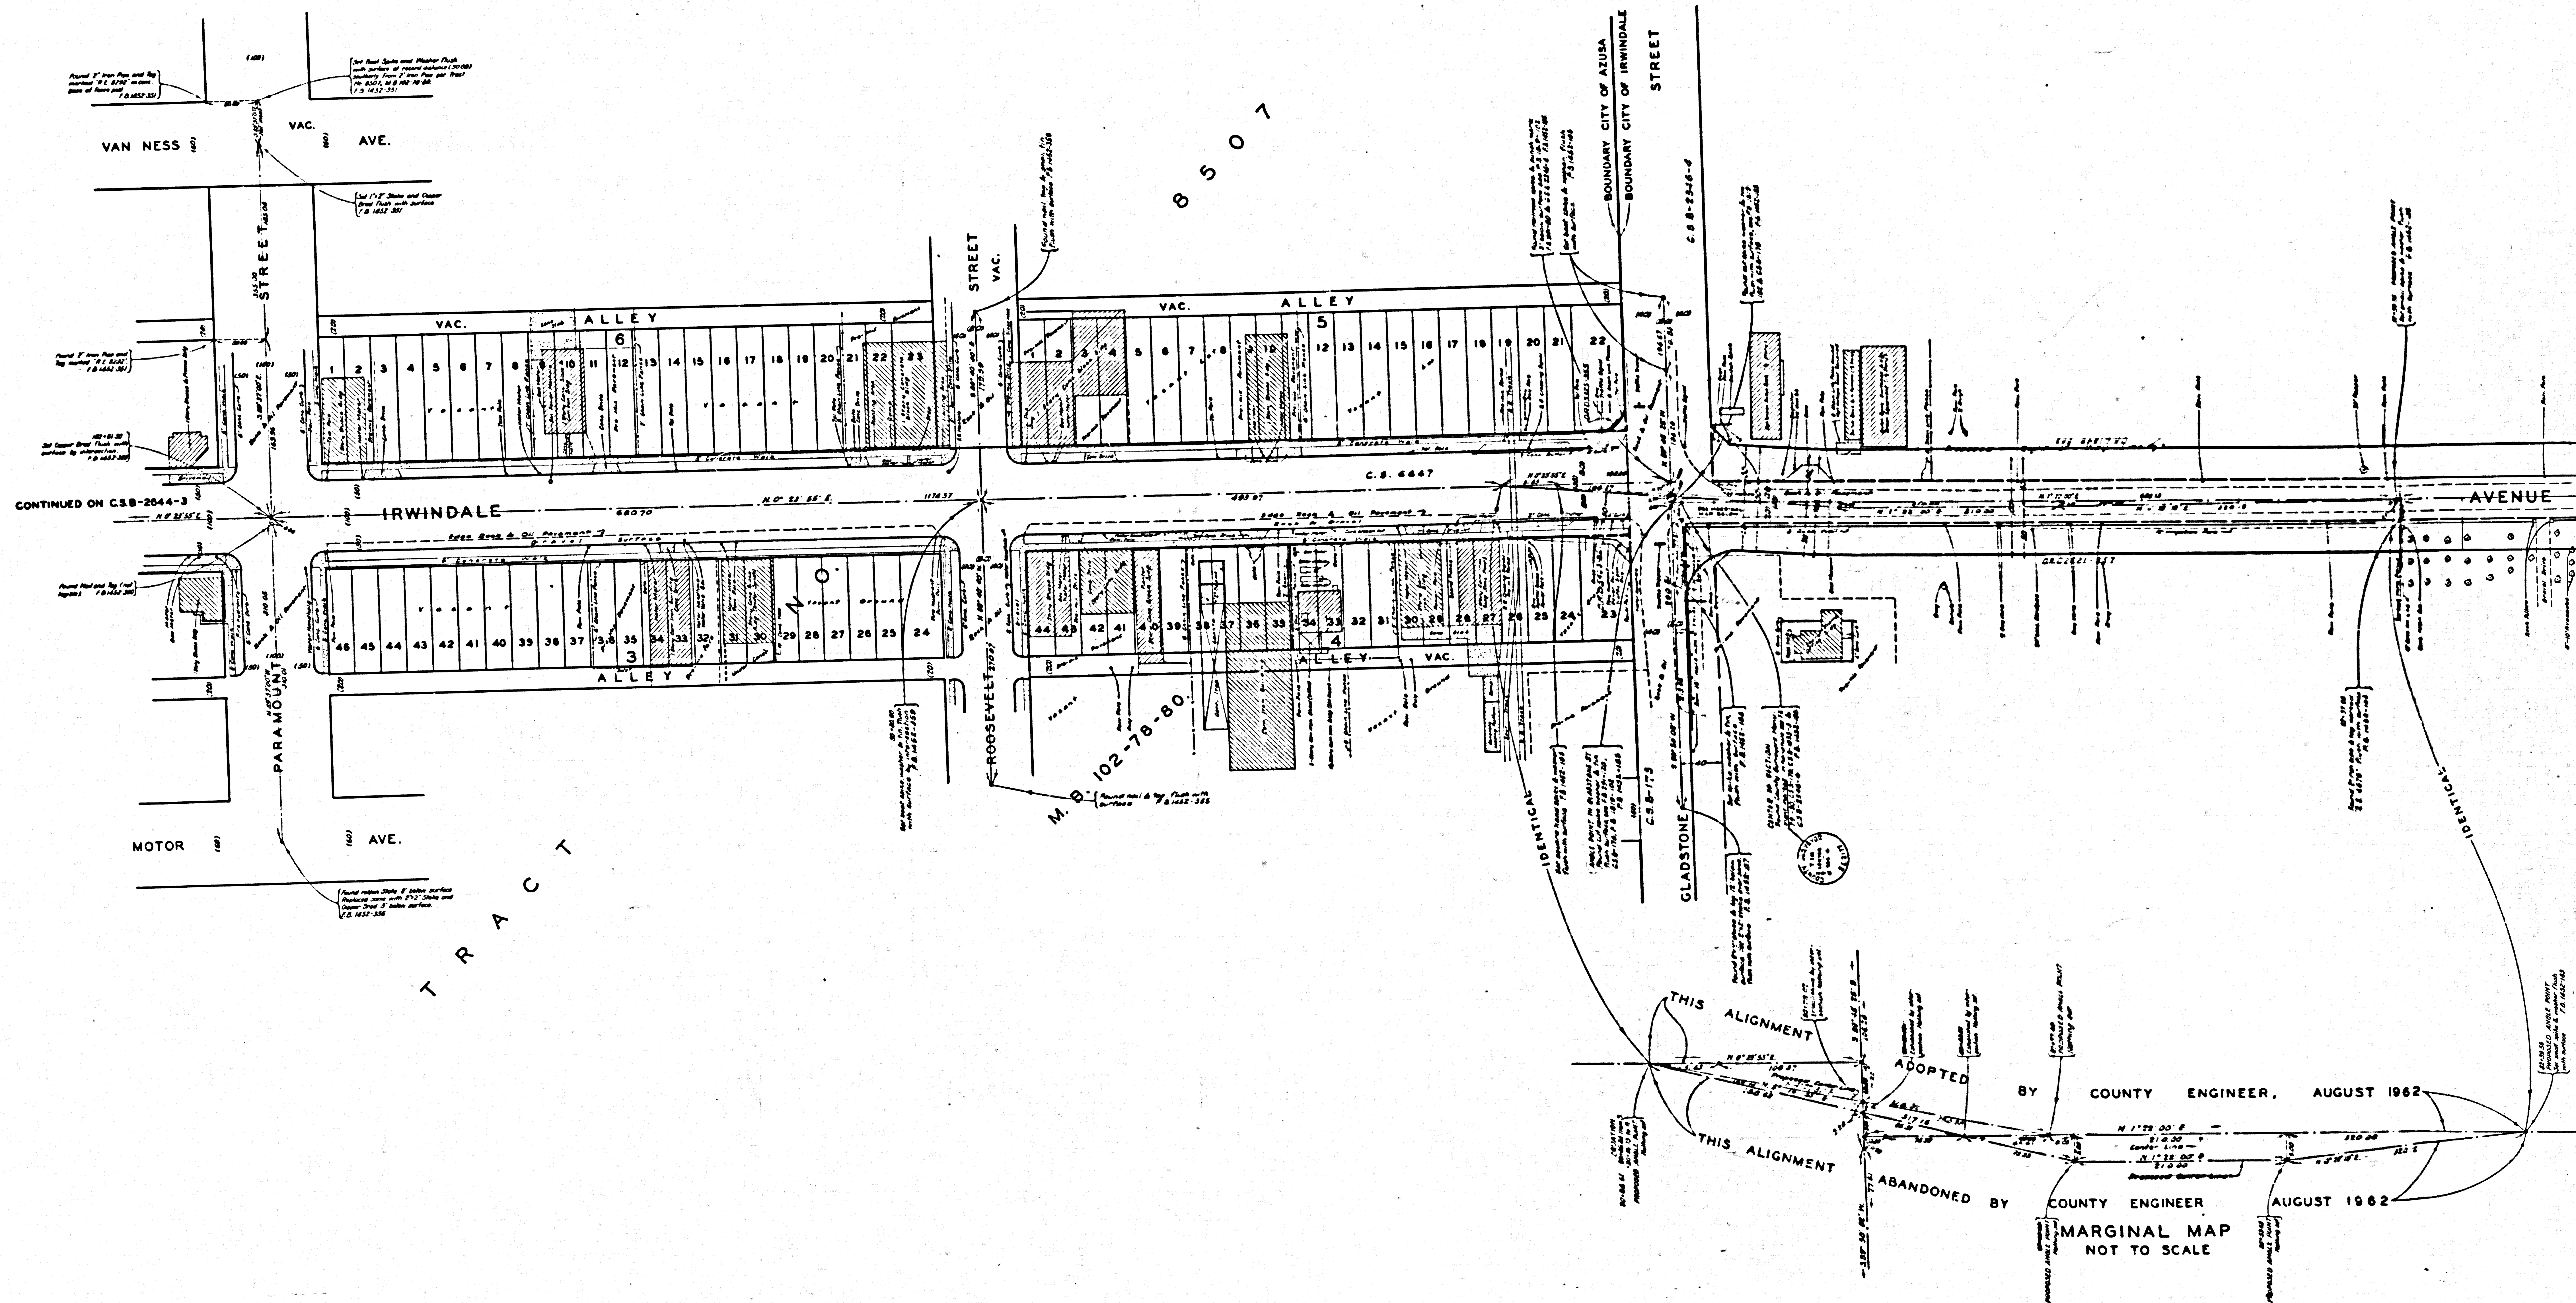

CSB-26442
A3 OF A3