


BOUNDARY CITY OF IRVINDALE
BOUNDARY CITY OF AZUSA
ST. 1
ST. 2
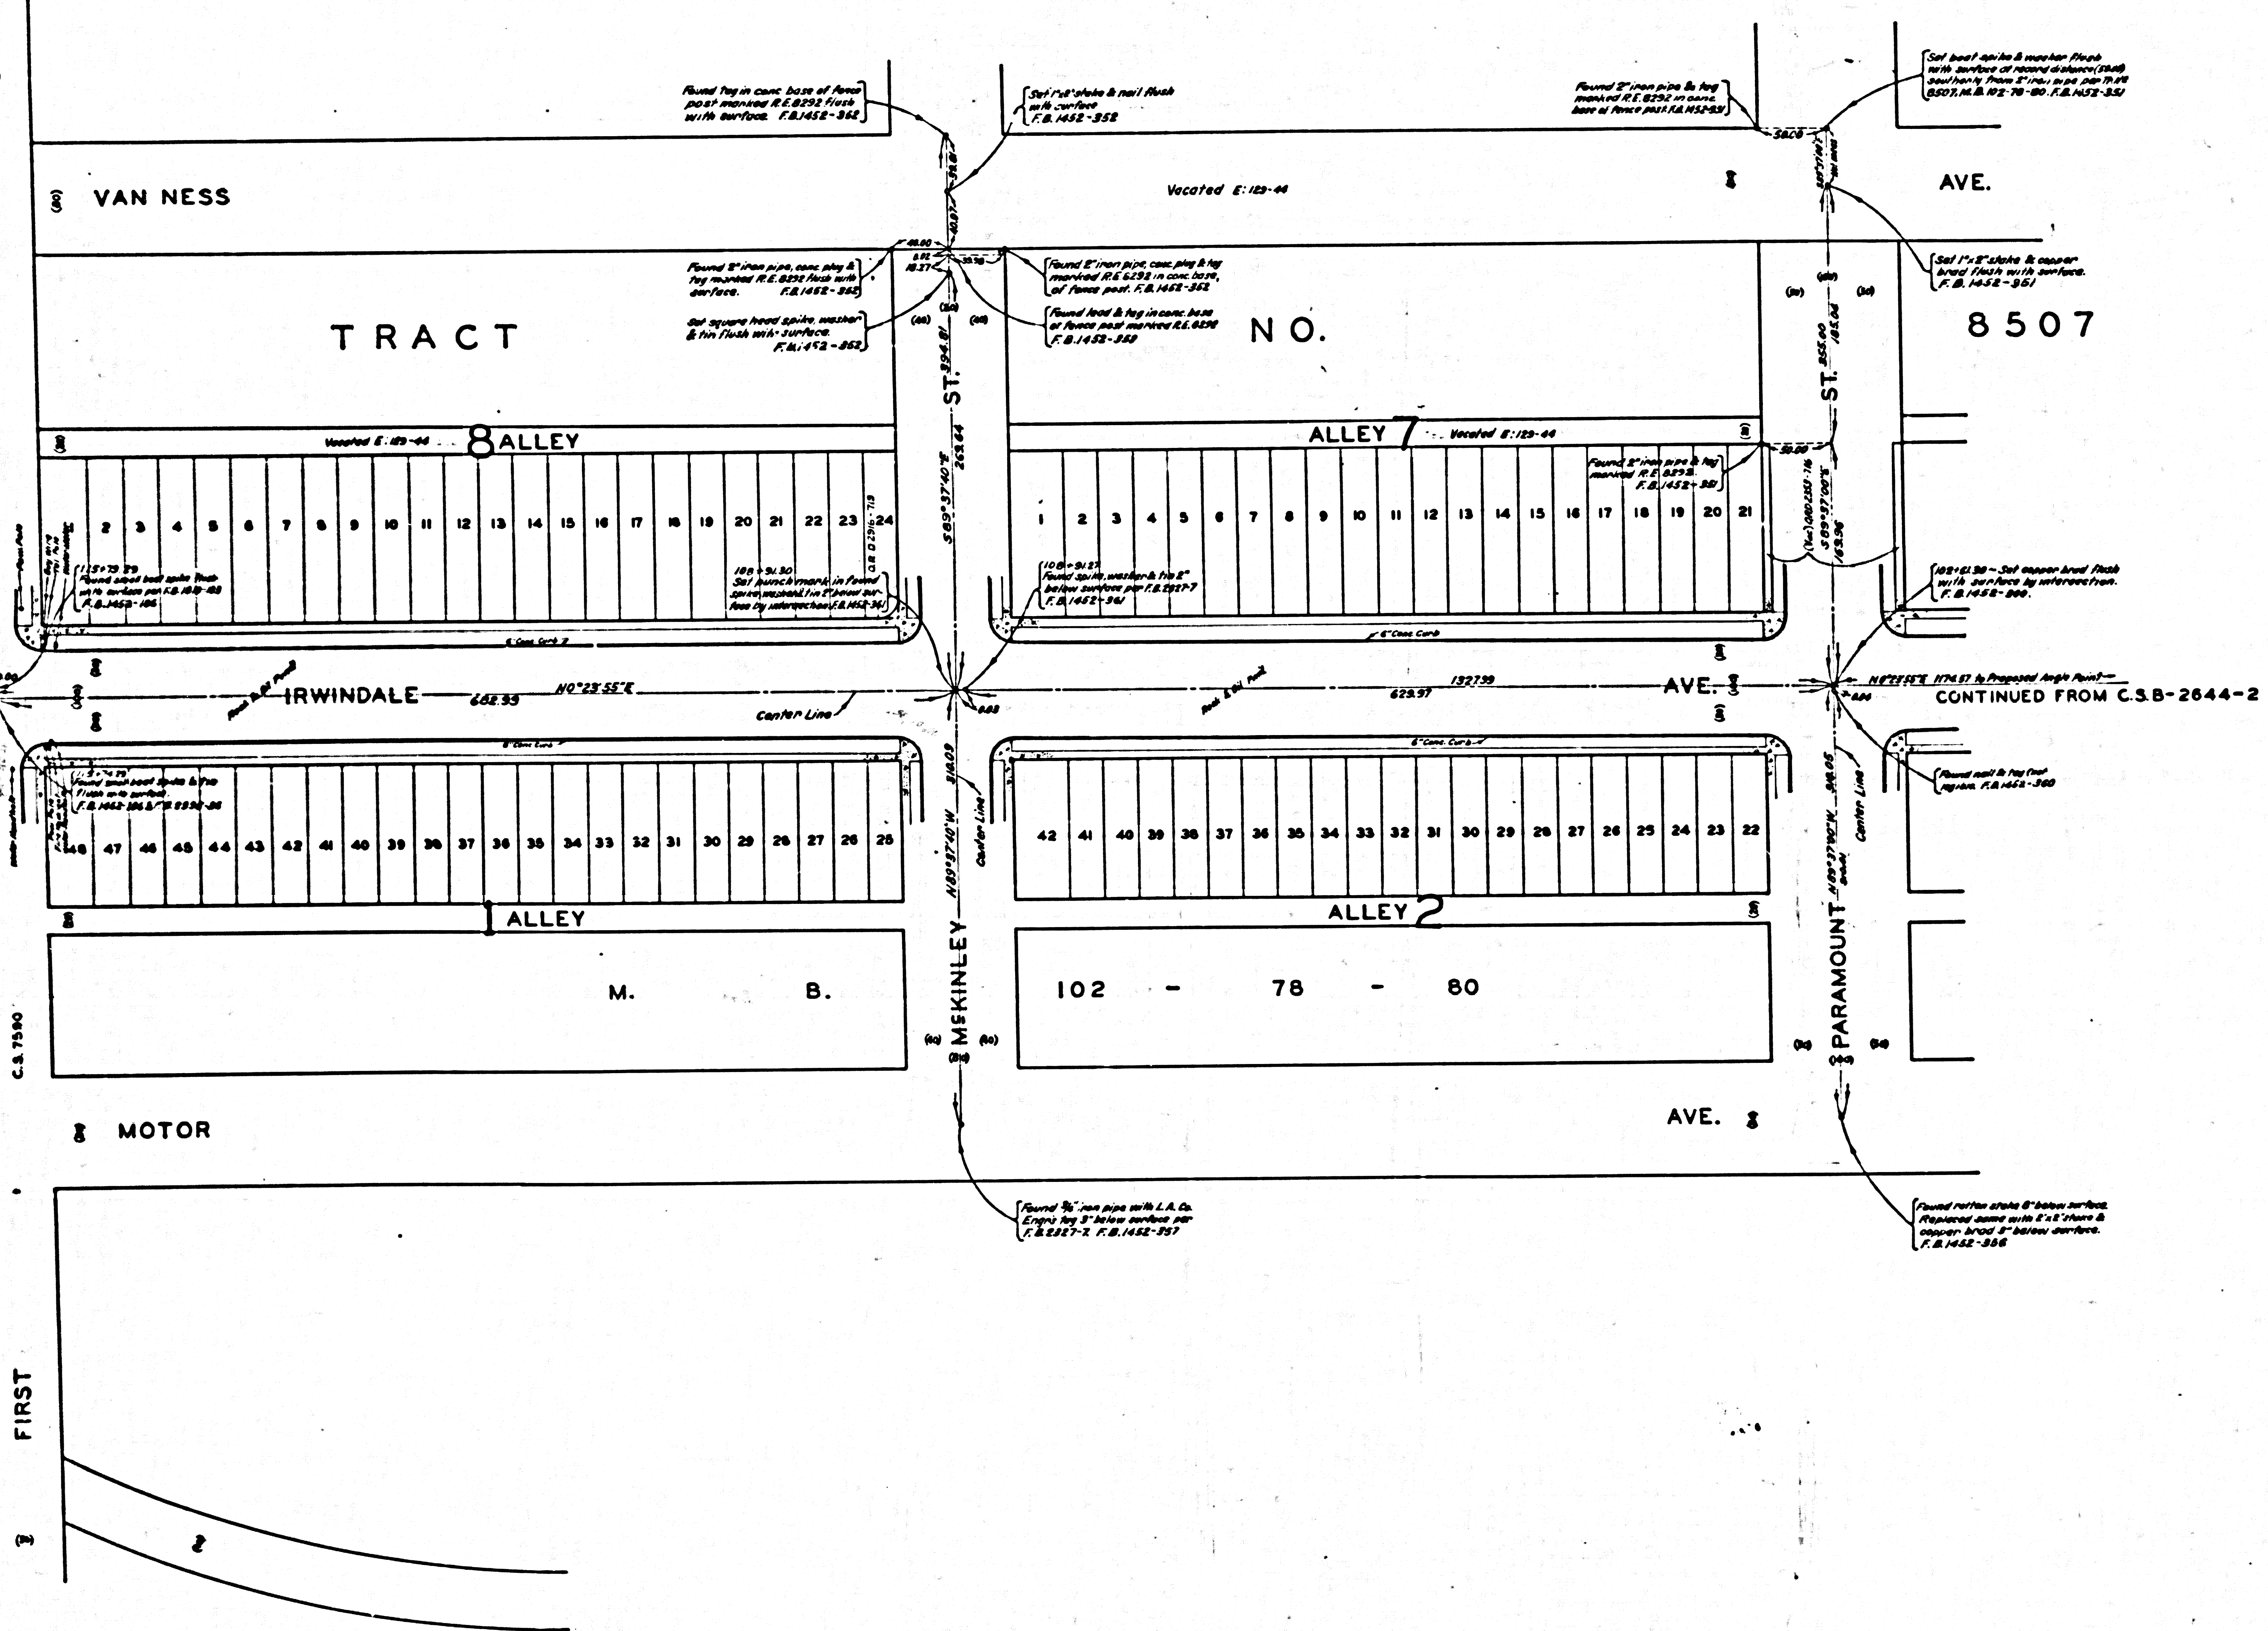

COUNTY OF LOS ANGELES
MAP OF
IRVINDALE AVENUE
FROM
SAN BERNARDINO ROAD
TO
FOOTHILL BOULEVARD
COUNTY SURVEYORS MAP NO. B-2644
SHEET NO. 3 OF 3 SHEETS
SCALE: 1 INCH = 50 FT.

JOB NUMBER 0075.02
JOHN A. LAMBIE - COUNTY ENGINEER
SURVEYED MARCH, 1950 - APRIL, 1950
SURVEYED ON REQUEST OF THE REGIONAL
PLANNING COMMISSION UNDER SECTION 79
ORD. 4099 BY LETTERS DATED MARCH 3, 1950
AND FEBRUARY 18, 1950 AND BY BOARD ORDER
DATED DECEMBER 11, 1951.
BEARINGS ARE BASED ON THE BEARING OF
IRVINDALE AVENUE AS SHOWN ON C.S.B. 2204
F.B. 1452-125-241; F.B. 2395-5-80.
FIELD WORK BY H.E. GRANQUIST
OFFICE WORK BY R.L. GREEN
CHECKED BY W.J. BRENNER
1/11/47

SUBDIVISION

NO. 2

AZUSA

LAND

&

WATER

CO.

25

BOUNDARY CITY OF IRVINDALE
BOUNDARY CITY OF AZUSA

ST. 2

VAN NESS

TRACT

ALLEY

1	2	3	4	5	6	7	8	9	10	11	12	13	14	15	16	17	18	19	20	21	22	23	24
---	---	---	---	---	---	---	---	---	----	----	----	----	----	----	----	----	----	----	----	----	----	----	----

25	26	27	28	29	30	31	32	33	34	35	36	37	38	39	40	41	42	43	44	45	46	47	48
----	----	----	----	----	----	----	----	----	----	----	----	----	----	----	----	----	----	----	----	----	----	----	----

ALLEY

M. B.

MOTOR

FIRST

BOUNDARY CITY OF IRVINDALE





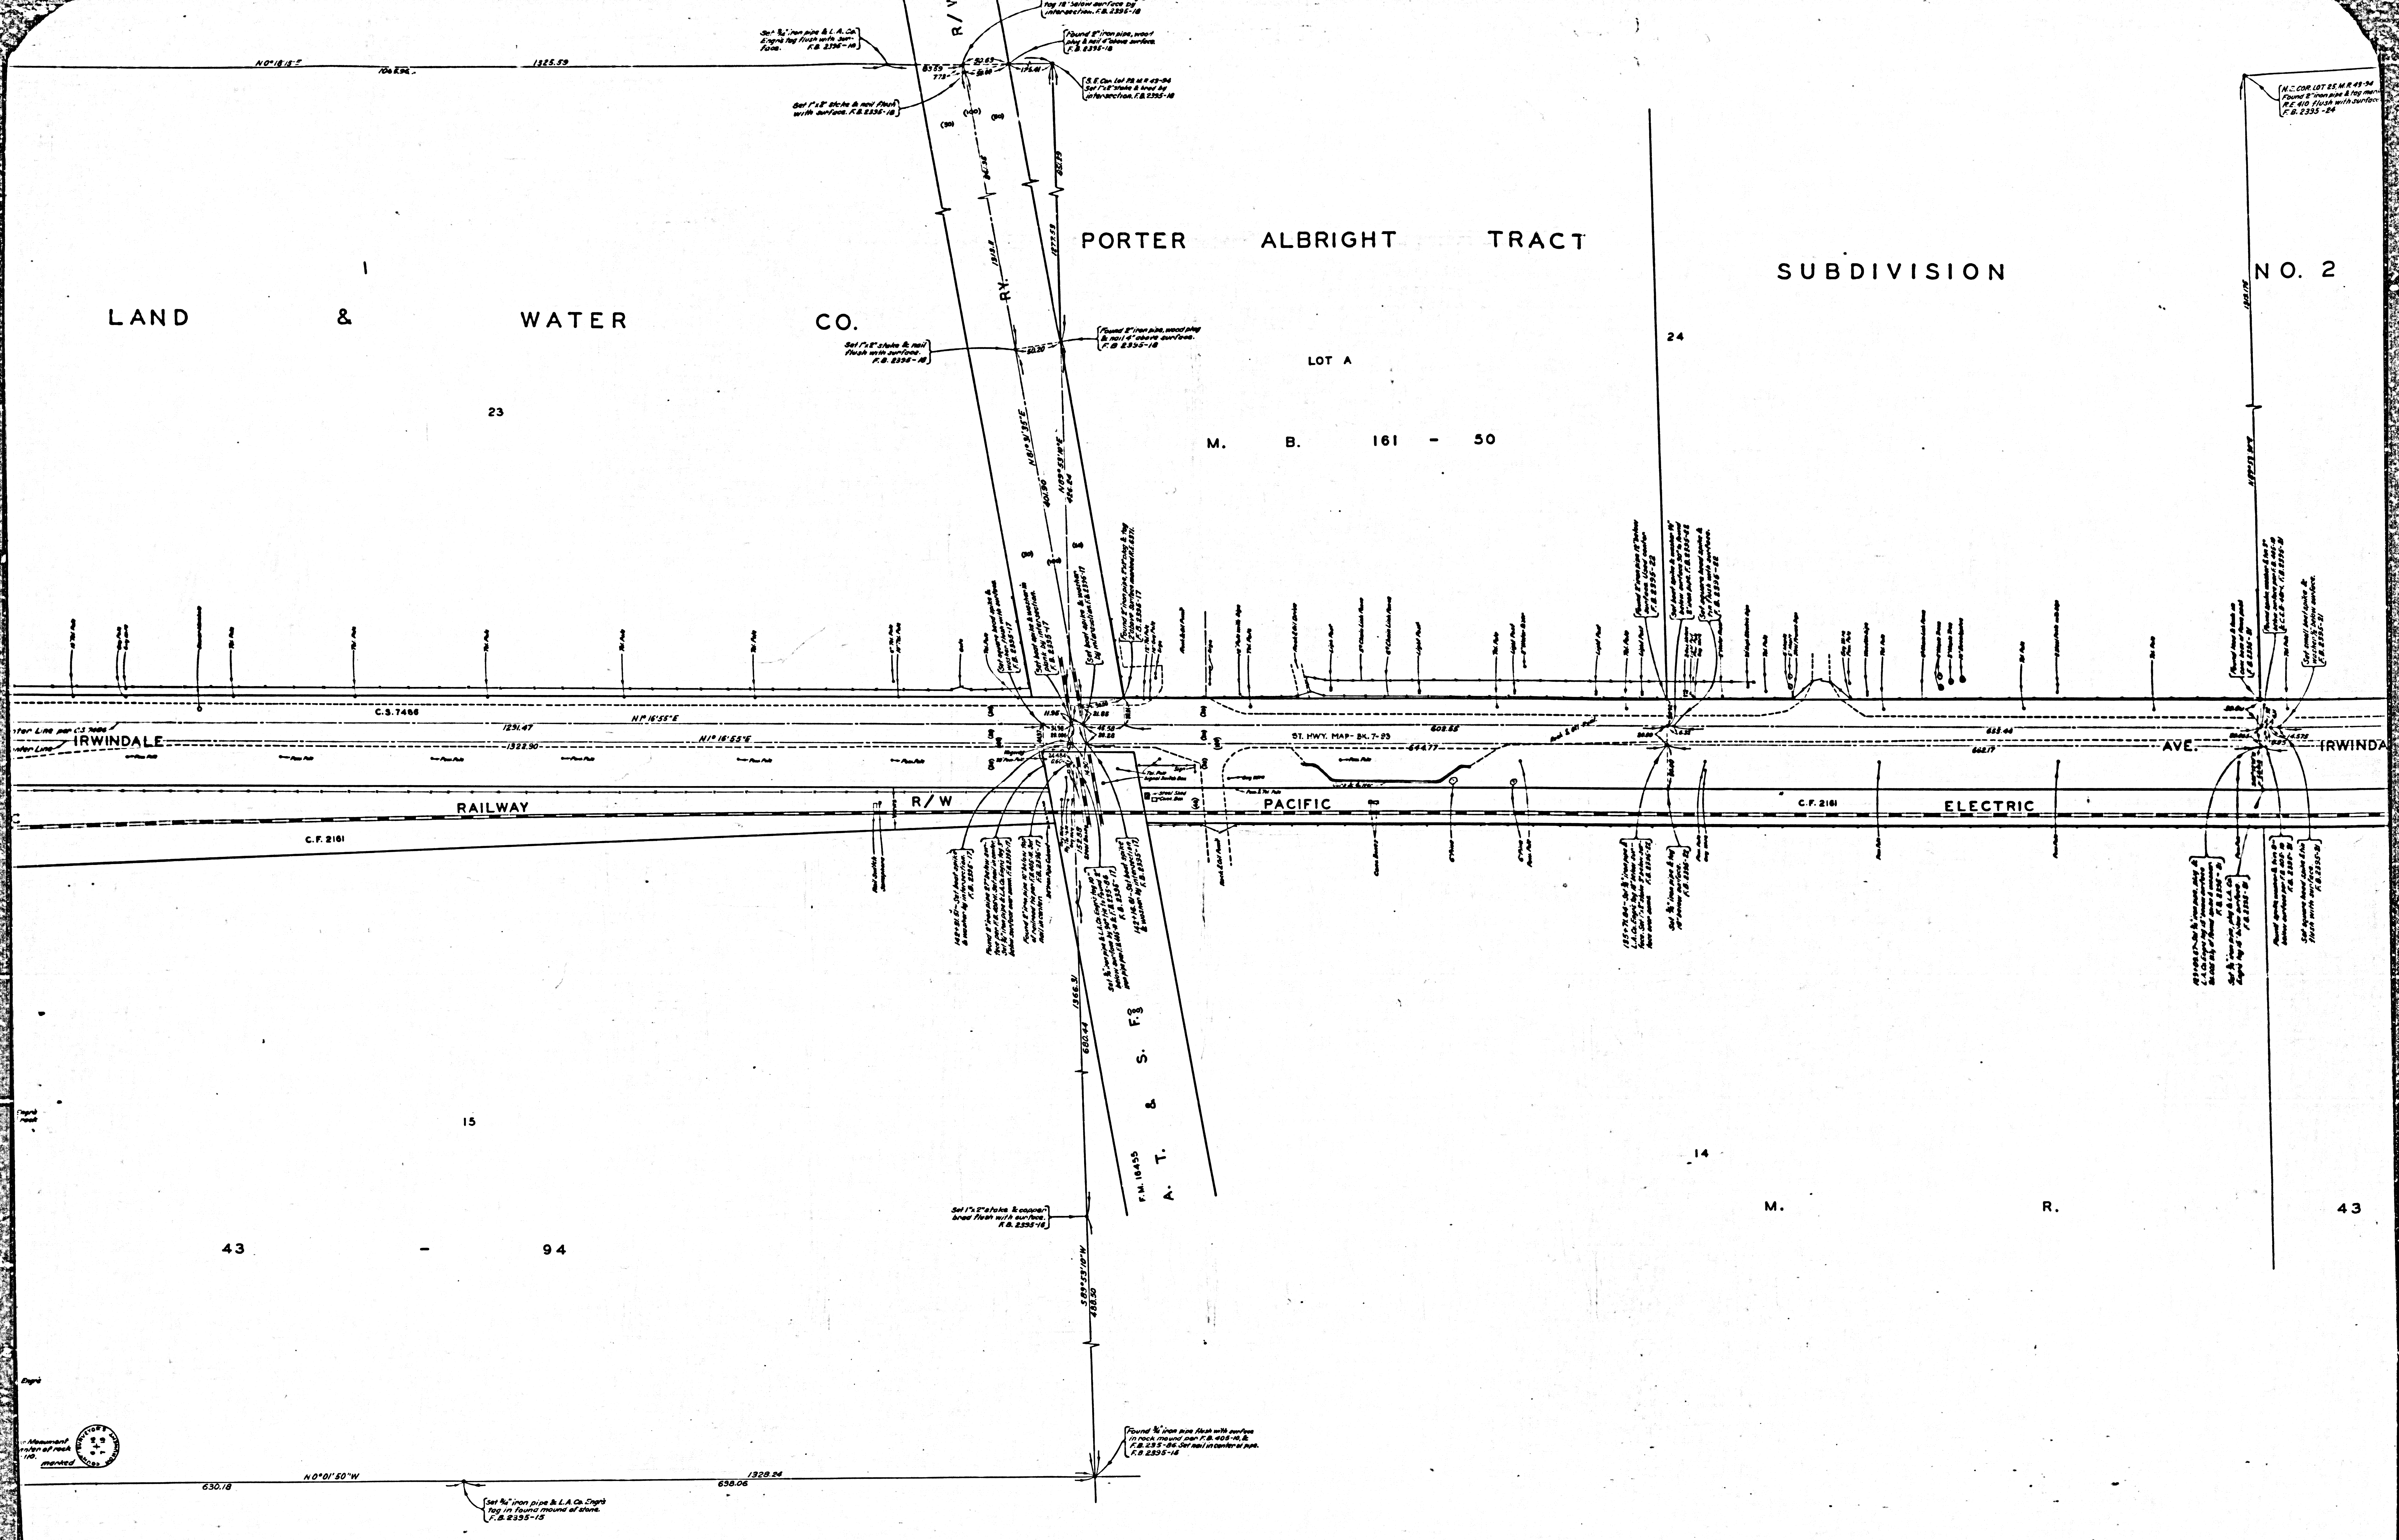

CSB-2644-3
A3 of A4

ON SAN JOSE AVENUE YIMUO

CONSULT SURVEYORS MAP NO. B-564

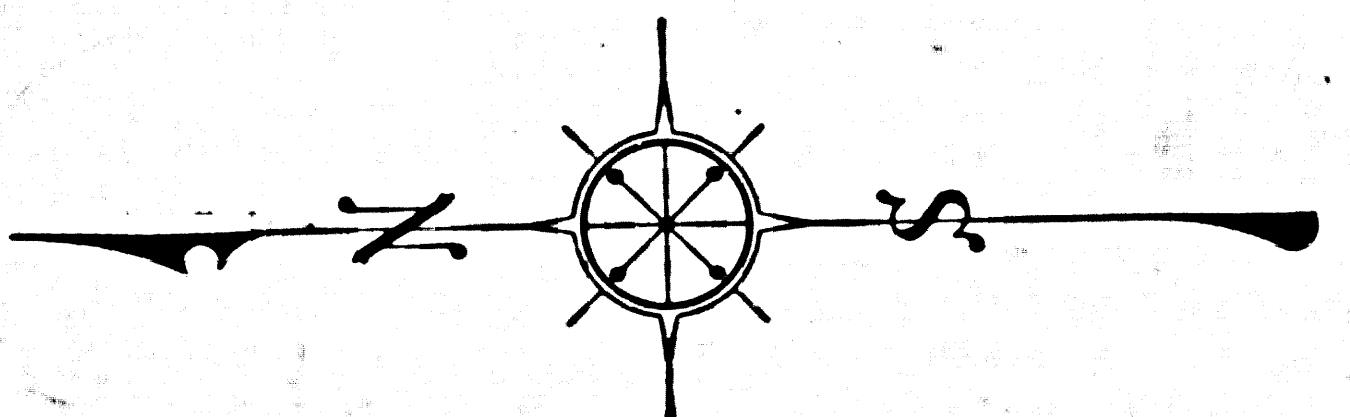

SUBDIVISION


NO. 2

AZUSA

LAND

&

WATER

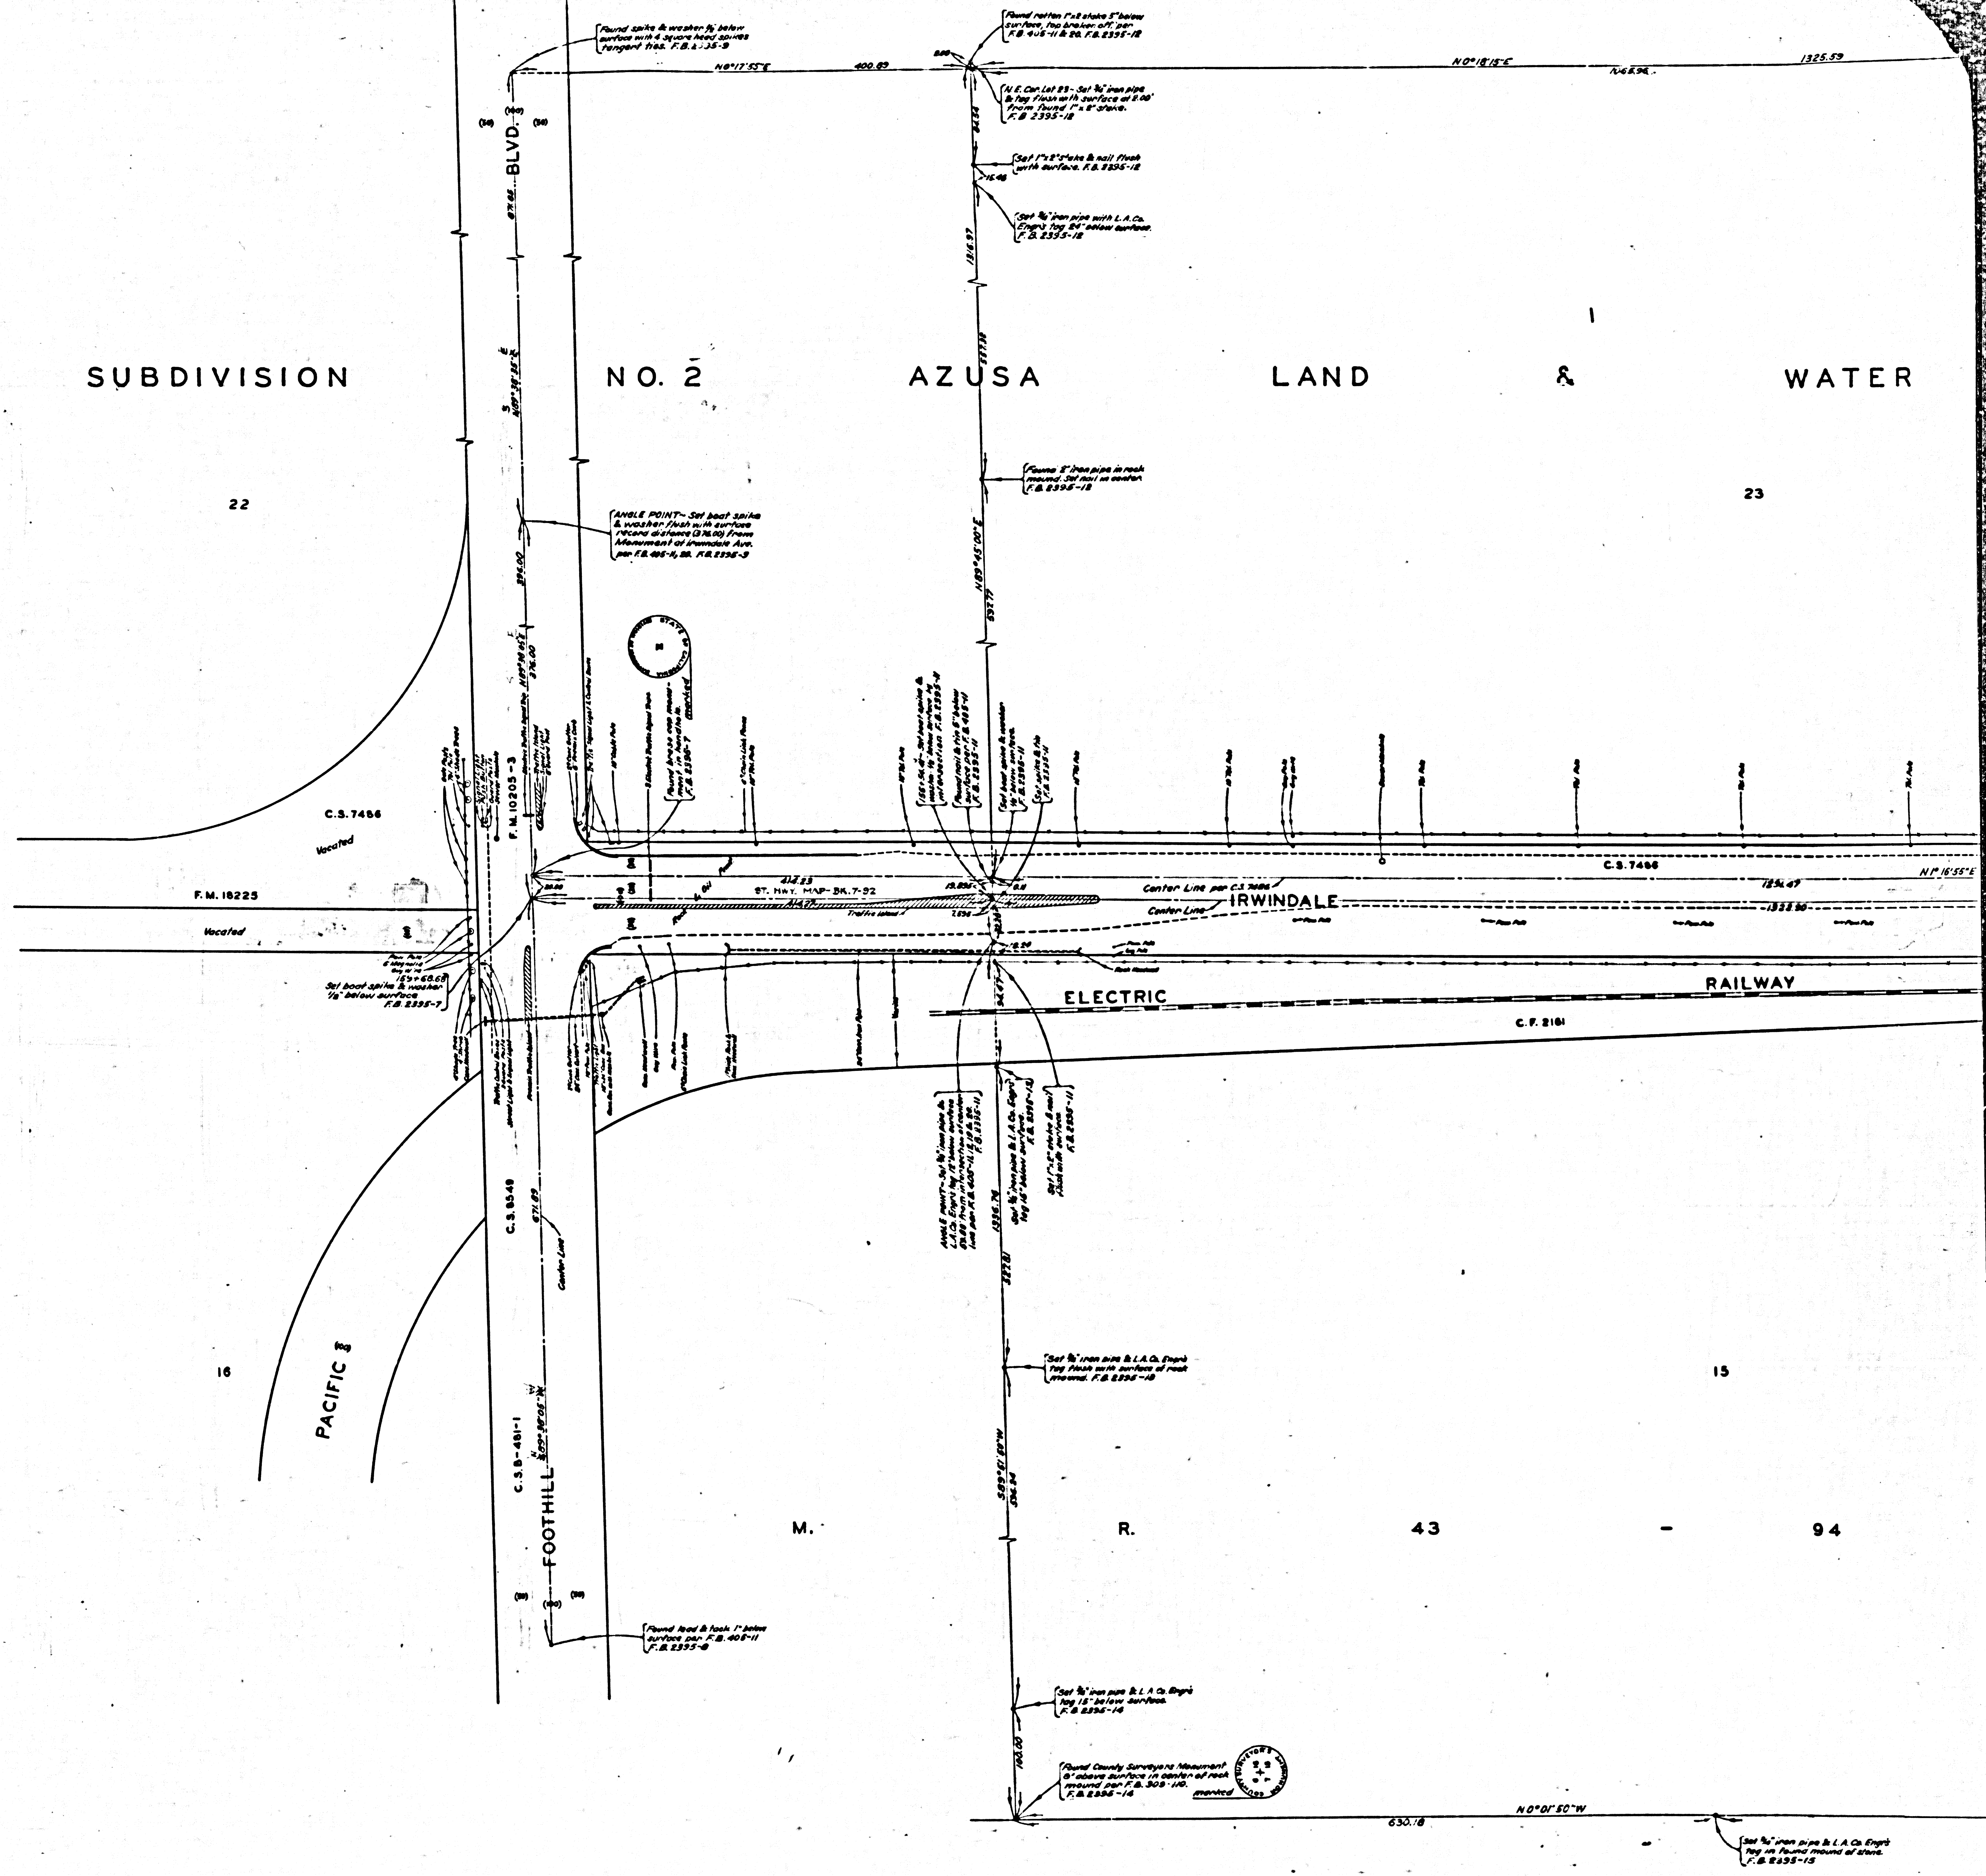

CSB-2644-3
A4 OF A4