
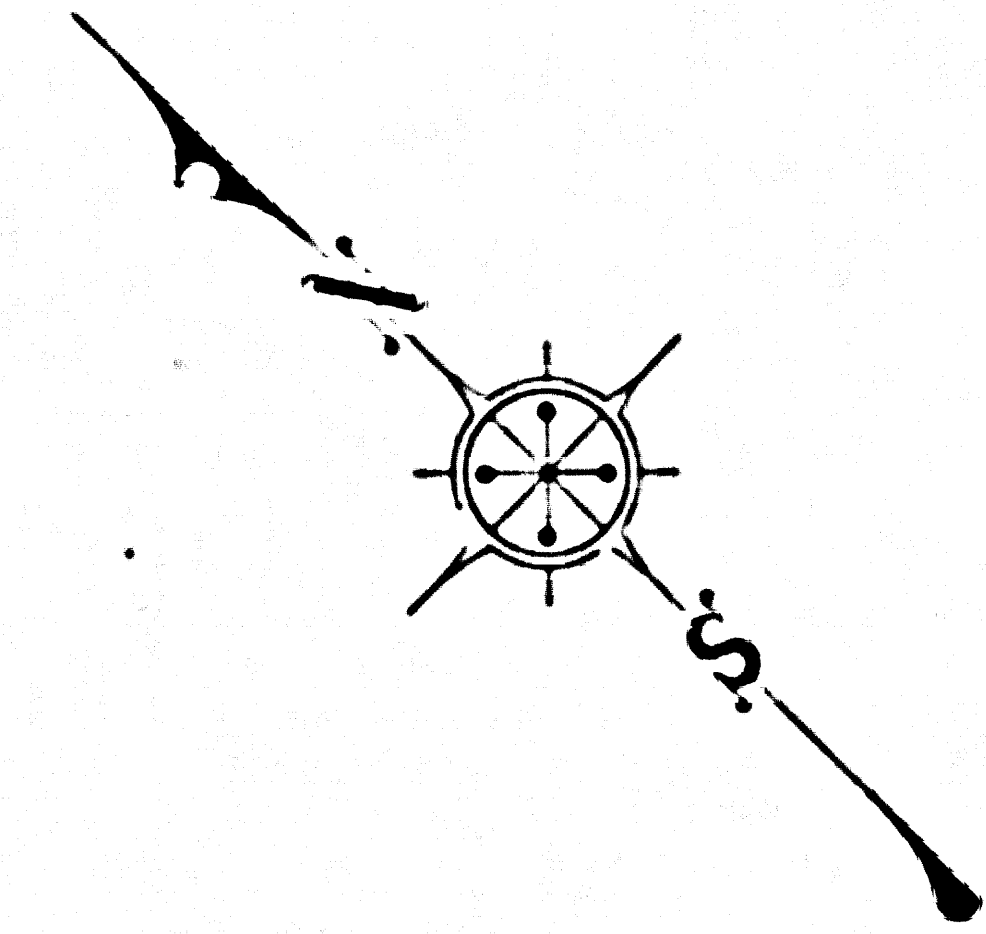


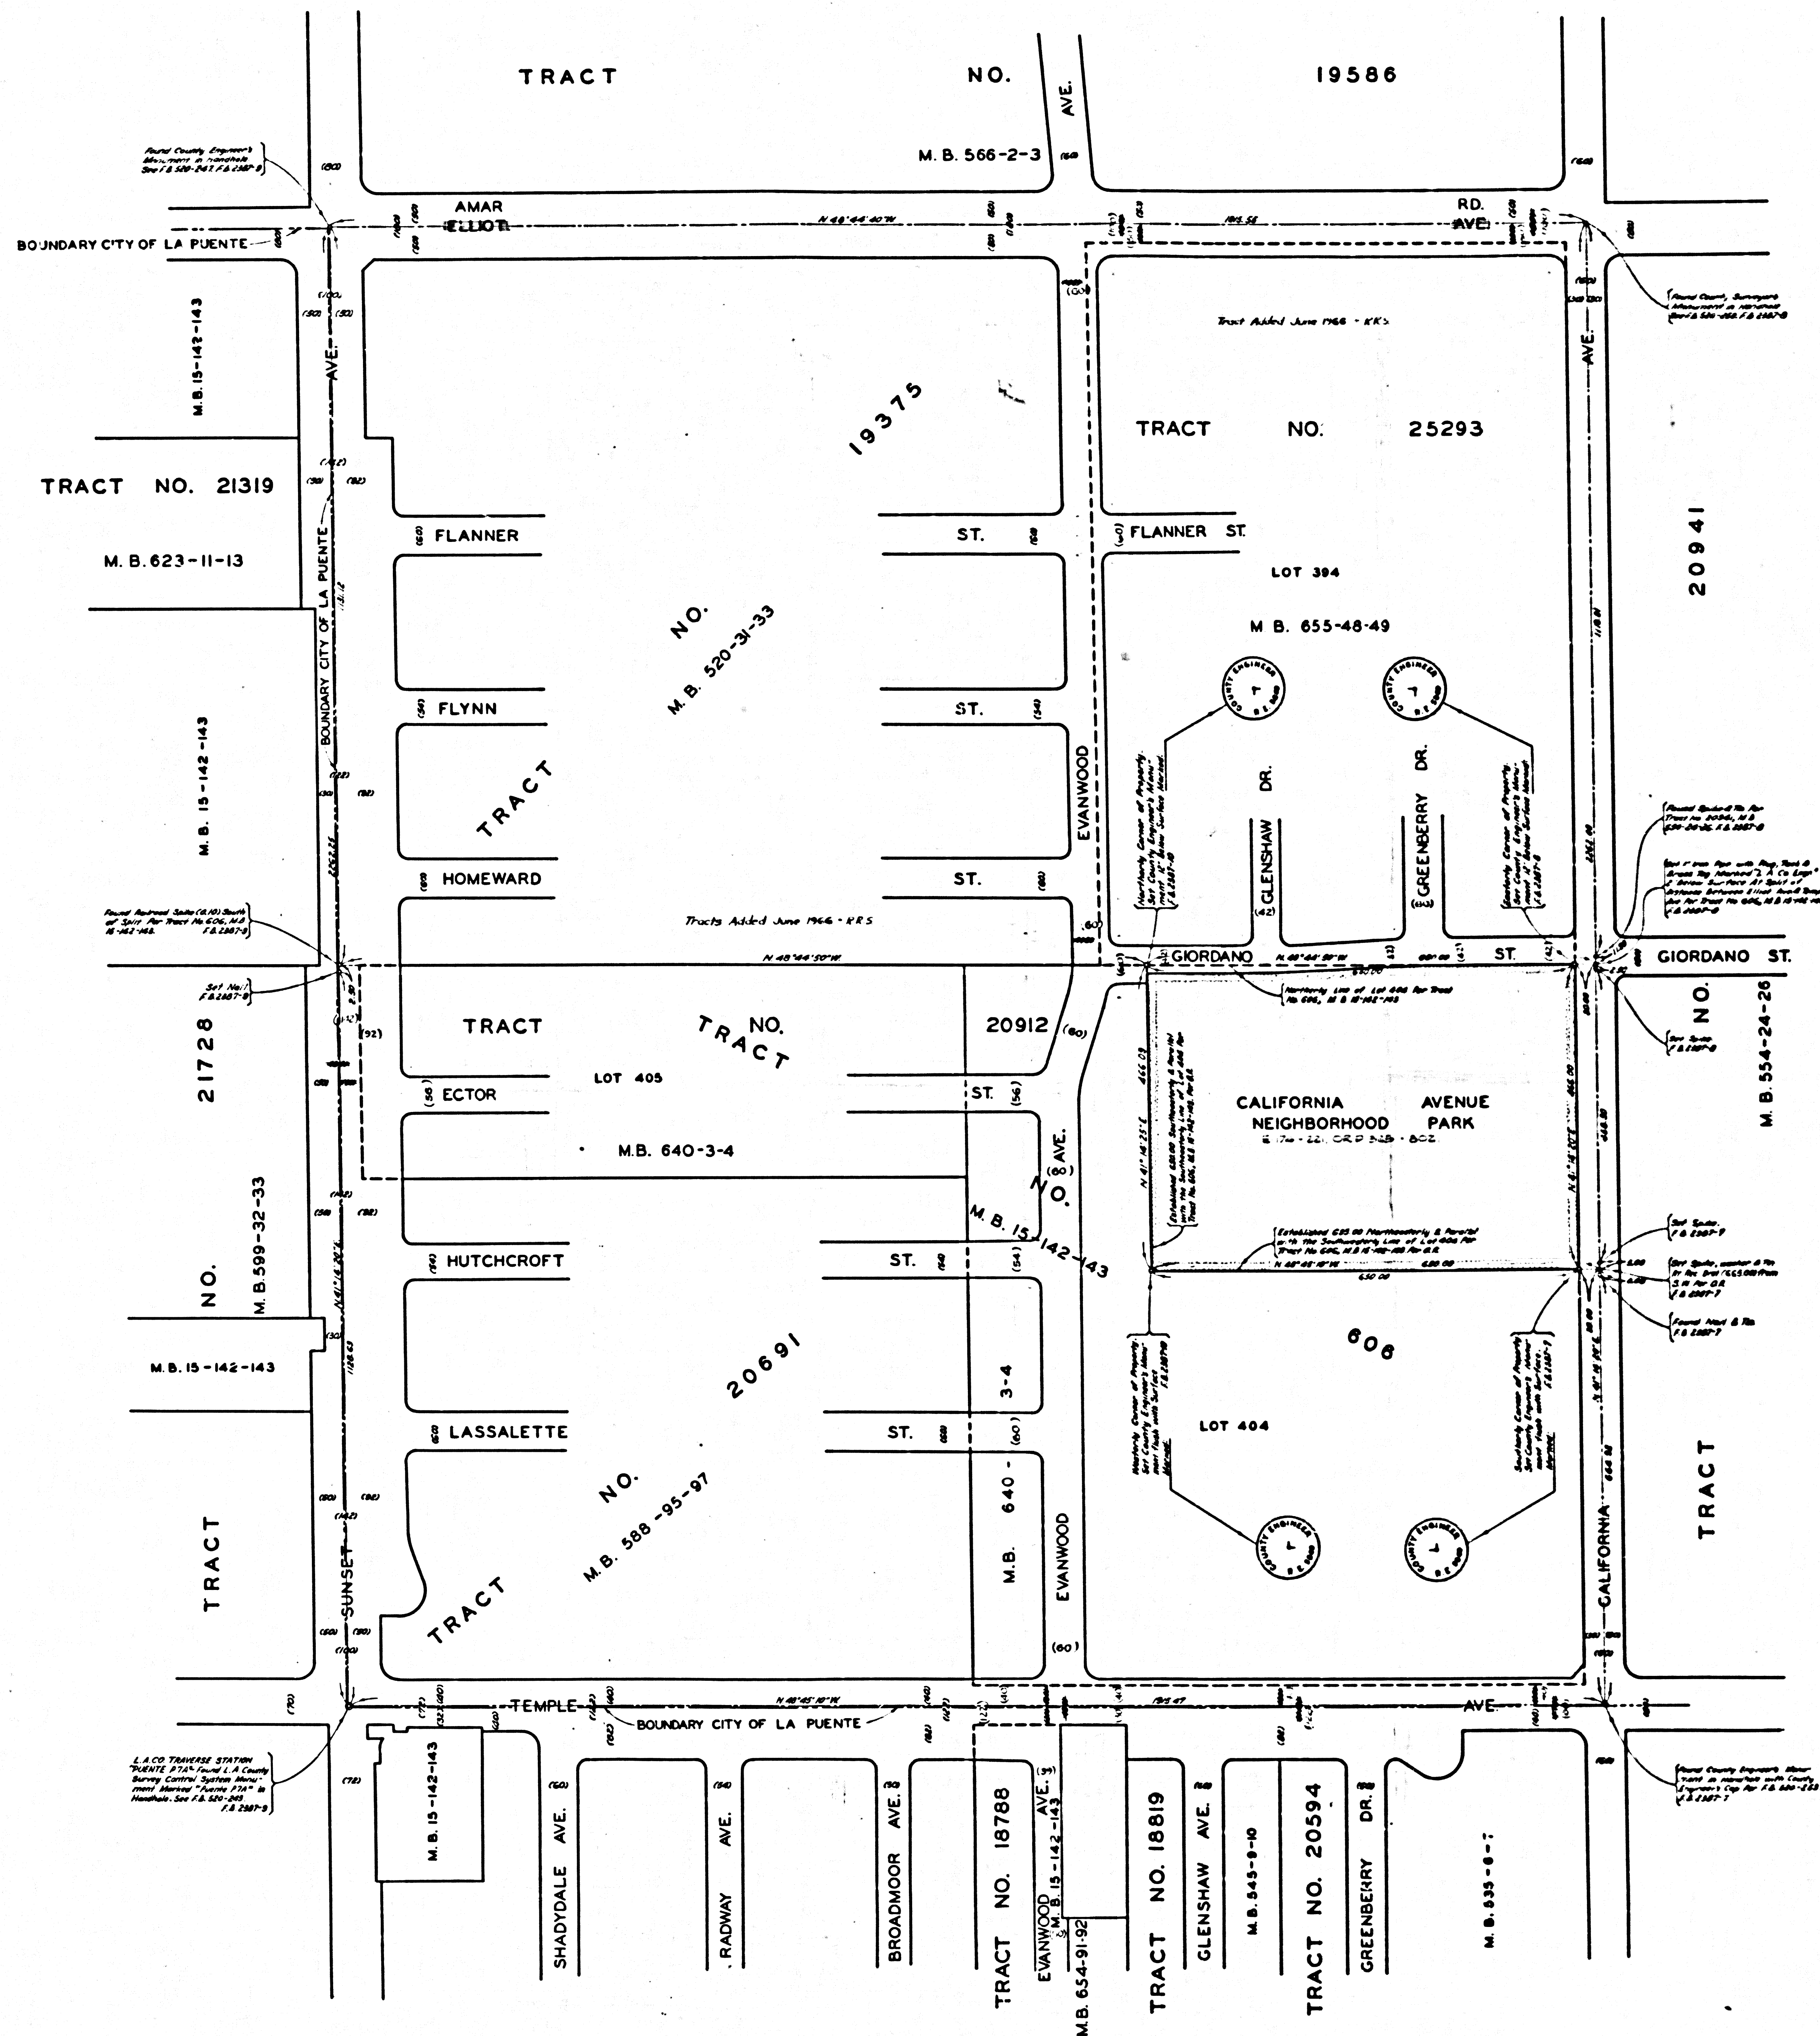

COUNTY OF LOS ANGELES
 MAP OF
**CALIFORNIA AVENUE
 NEIGHBORHOOD PARK**
 BEING A PORTION OF LOT 404
 TRACT NO. 606, M.B. 15-142-143
 COUNTY SURVEYORS MAP NO. B-2646
 SCALE - 1 INCH = 100 FT.

JOB NUMBER 0055.40
 JOHN A. LAMBIE - COUNTY ENGINEER
 SURVEYED JANUARY 1959
 SURVEYED ON REQUEST OF THE DIRECTOR
 OF PARKS & RECREATION UNDER SEC. 79
 ORD. 4099 BY LETTER DATED MAY 28, 1958
 BEARINGS ARE BASED ON THE CALIFORNIA
 COORDINATE SYSTEM ZONE 7 PER SEC. 8809
 PUBLIC RESOURCES CODE SEE C.S. 9423
 F.B. 2367-9-10
 FIELD WORK BY J. M. DOUGHERTY
 OFFICE WORK BY W. D. REYNOLDS
 CHECKED BY S. M. MILLER
 1M 33

CSB-2646
 A1 OF A1