


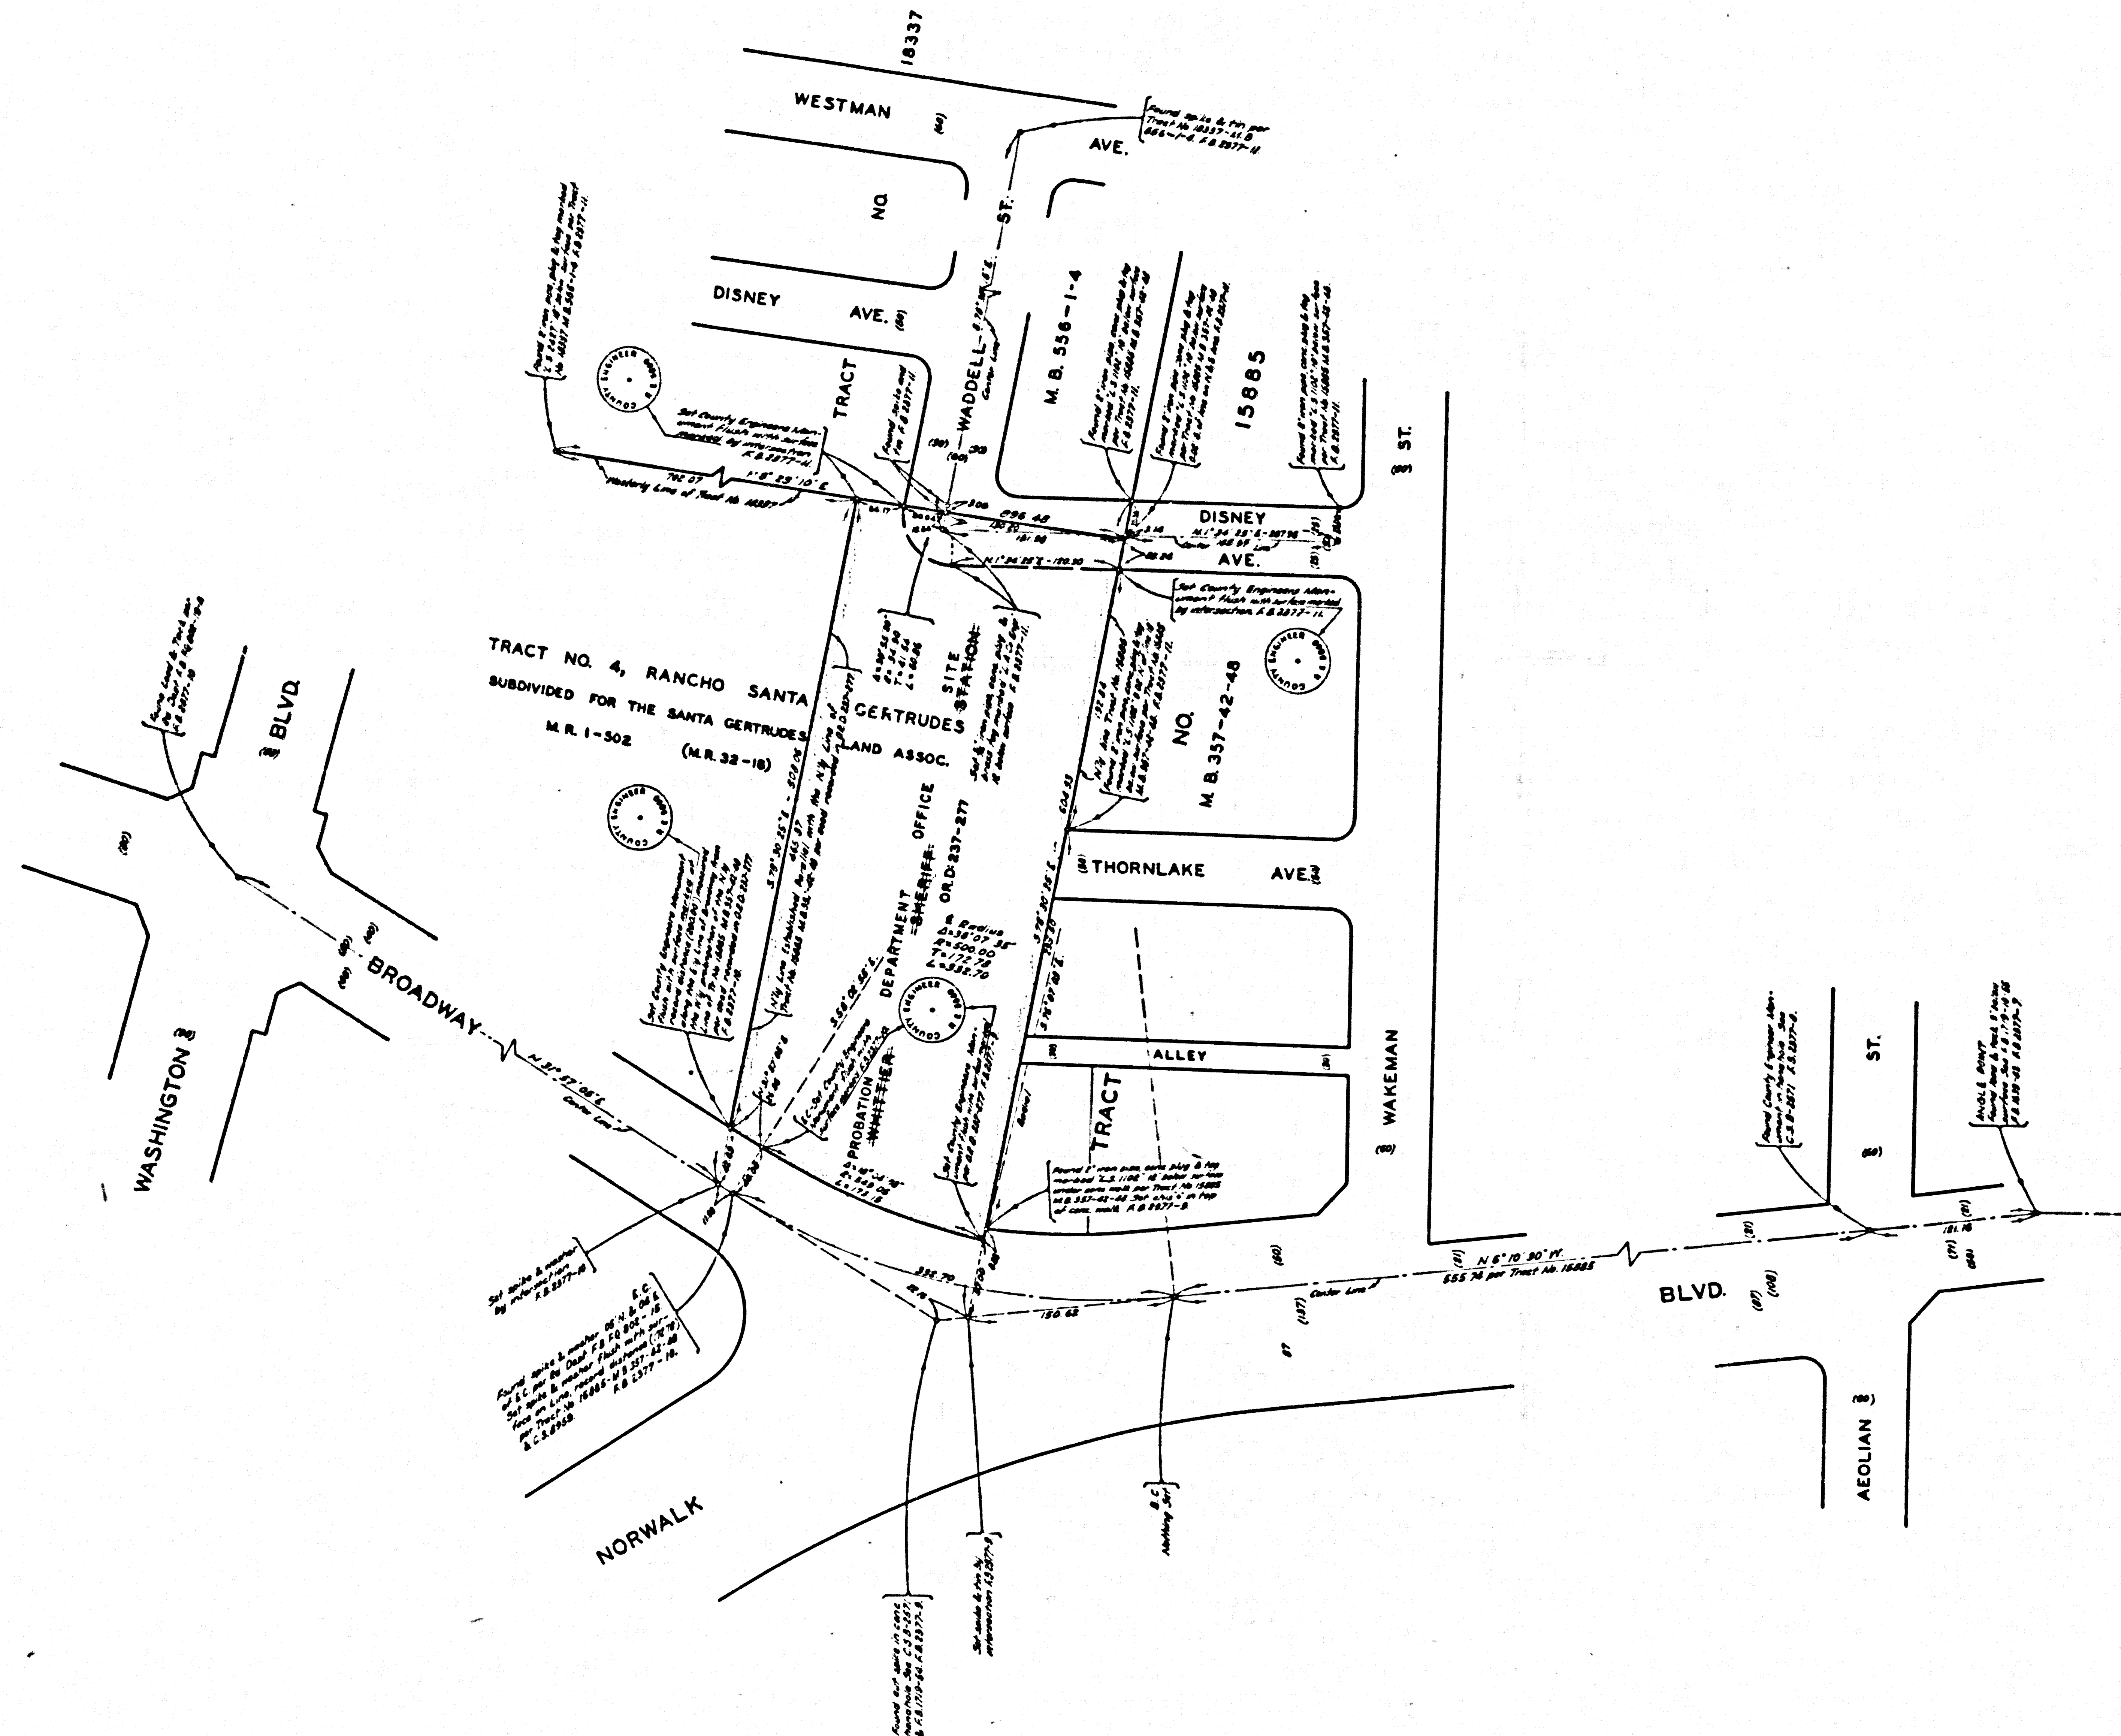

# PROBATION DEPARTMENT OFFICE SITE RIO HONDO AREA

COUNTY OF LOS ANGELES  
MAP OF  
**WHITTIER SHERIFF STATION**  
BEING  
A PORTION OF TRACT NO. 4, RANCHO SANTA  
GERTRUDES SUBDIVIDED FOR THE SANTA  
GERTRUDES LAND ASSOCIATION-M.R. 1-502.  
COUNTY SURVEYORS MAP NO B-2648  
SCALE:-1 INCH = 50 FT.

JOB NUMBER 0004-19-0018.07  
JOHN A. LAMBIE-COUNTY ENGINEER  
SURVEYED OCTOBER 1958  
SURVEYED ON REQUEST OF THE CHIEF  
ADMINISTRATIVE OFFICER UNDER SEC. 78  
ORD. 4099 BY LETTER DATED OCT. 7, 1958  
BEARINGS ARE BASED ON THE BEARING OF  
NORWALK BLVD. AS SHOWN ON C.S.B-2571.  
F.B. 2577-S-11  
FIELD WORK BY.....W. A. RICHARDS  
OFFICE WORK BY.....T. H. BURNS  
CHECKED BY.....J. A. AJA  
L.M. 37

Site name changed by B.T. Nov. 1971