



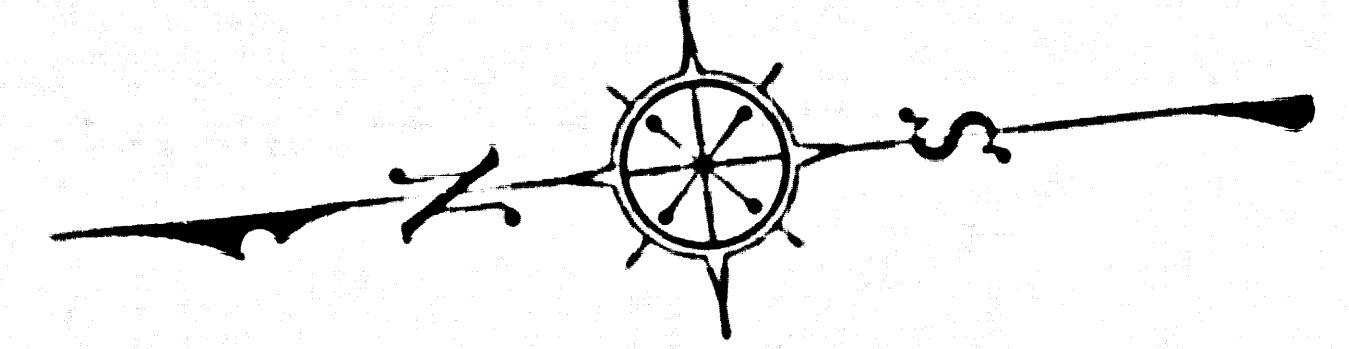

COUNTY OF LOS ANGELES
MAP OF
FERRERO AVENUE
FROM
LUITWIELER ROAD
TO
GALE AVENUE
COUNTY SURVEYORS MAP NO.B-2649
SCALE:-1 INCH = 100 FT.

JOB NUMBER 0075.75
JOHN A. LAMBIE - COUNTY ENGINEER
SURVEYED JANUARY 1958
SURVEYED ON REQUEST OF THE REGIONAL
PLANNING COMMISSION UNDER SEC. 79,
ORD. 4099, BY LETTER DATED DEC. 16, 1956
AND BY BOARD ORDER DATED DEC. 11, 1951
BEARINGS ARE BASED ON THE CALIFORNIA
COORDINATE SYSTEM ZONE 7, PER SEC. 8809
PUBLIC RESOURCES CODE SEE C.S. 9423
F.B. 2207-151-157
FIELD WORK BY..... D. SAPPPELL
OFFICE WORK BY..... L.C. WILSON
CHECKED BY..... S.H. MILLER
1/1/58
93 237

CSB-2649
A1 OF A2

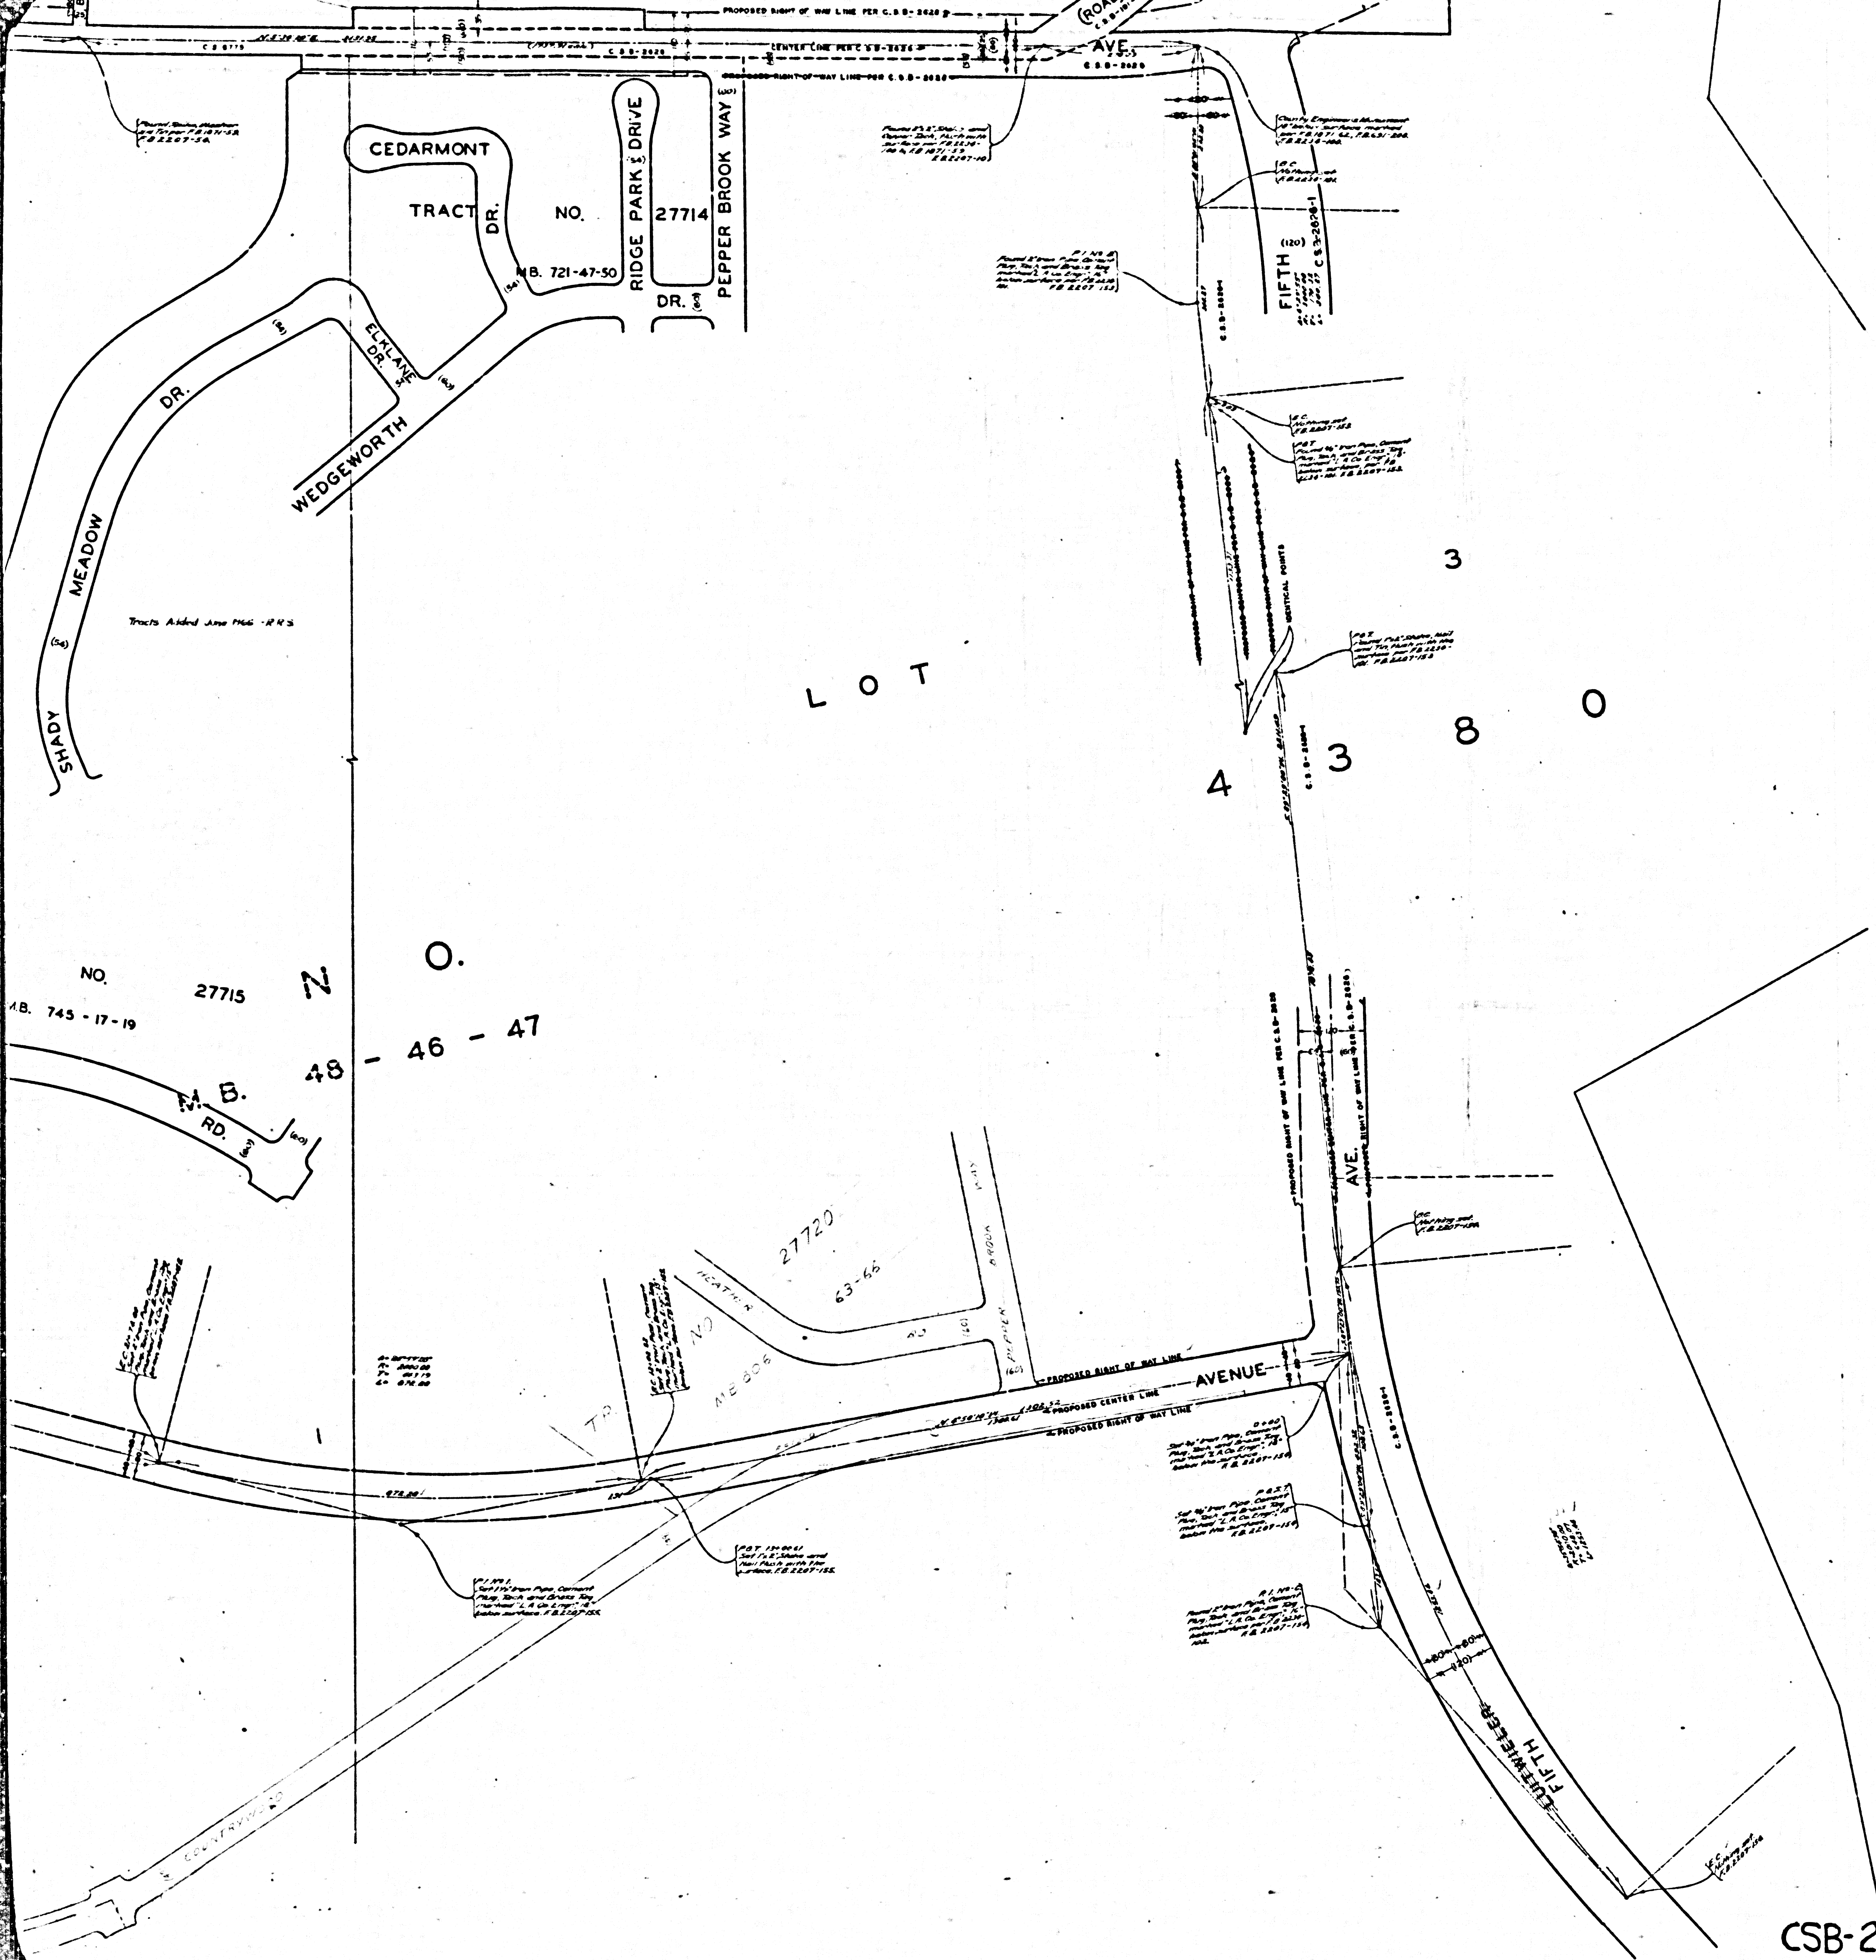