
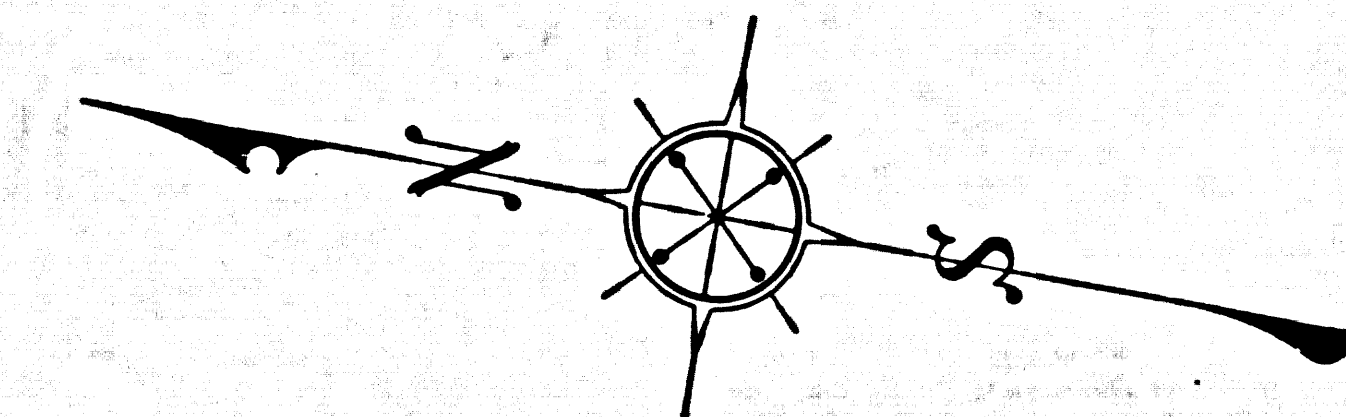


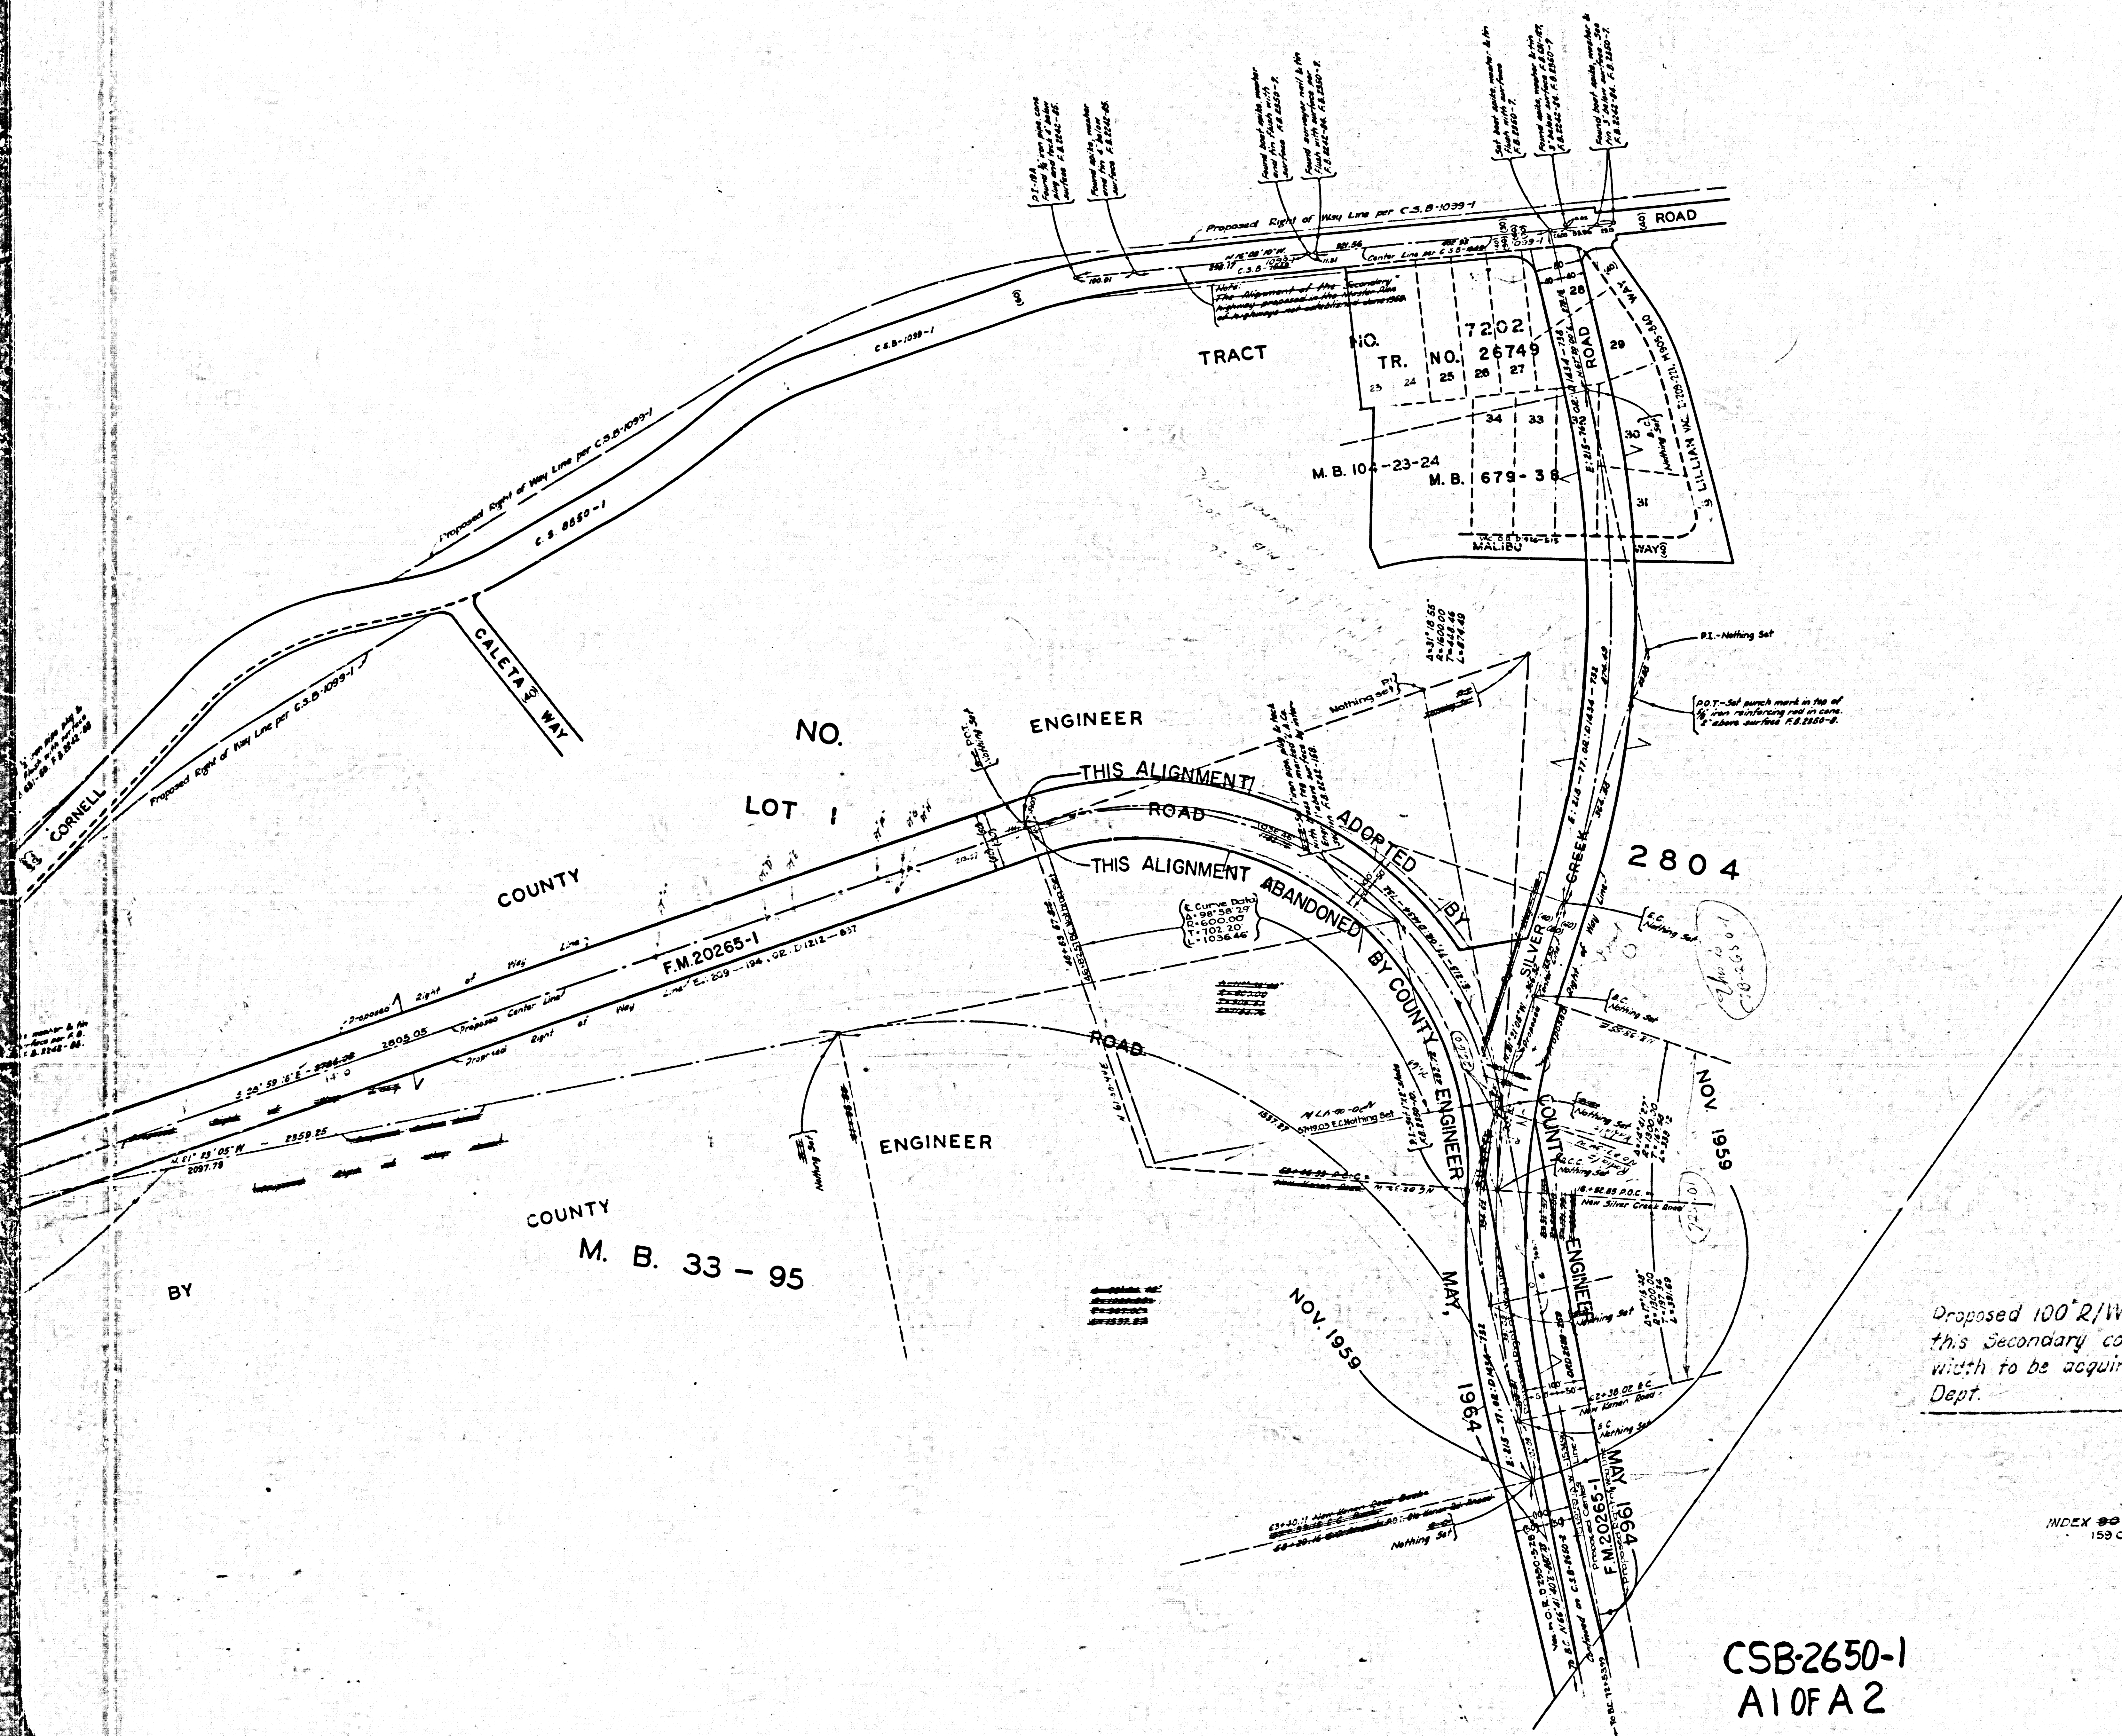

COUNTY OF LOS ANGELES
 MAP OF
KANAN ROAD
 FROM
 VENTURA FREEWAY
 TO
 MULHOLLAND HIGHWAY
 COUNTY SURVEYORS MAP NO. B-2650
 SHEET NO. 1 OF 2 SHEETS
 SCALE: 1 INCH = 100 FT.

JOB NUMBER 0075.56
 JOHN A. LAMBIE - COUNTY ENGINEER
 SURVEYED DEC. 1957 TO APRIL 1959
 SURVEYED ON REQUEST OF THE REGIONAL
 PLANNING COMMISSION UNDER SEC. 79,
 ORD. 4099, BY LETTER DATED OCT. 28, 1957
 AND BY BOARD ORDER DATED DEC. 11, 1951
 BEARINGS ARE BASED ON THE CALIFORNIA
 COORDINATE SYSTEM ZONE 7, PER SEC. 8809
 PUBLIC RESOURCES CODE. SEE C.S. 9423
 F.B. 2242-151-184 & F.B. 2350-5-102
 FIELD WORK BY..... W.S. COWHERD
 OFFICE WORK BY..... T.H. BURNS
 CHECKED BY..... S.H. MILLER

THE ALIGNMENT OF SILVER CREEK ROAD
 FROM CORNELL ROAD TO KANAN ROAD AS
 PROPOSED BY THE ROAD DEPT. ALSO SHOWN
 ON THIS MAP.

*Proposed 100' R/W shown on
 this Secondary conforms to
 width to be acquired by Road
 Dept. 5-27-59.*

CSB-2650-1
 A10FA2

INDEX 99
 159 057

Revised November 1959 by T.H.B.
 Alignment revised vicinity Silver Creek Rd. May 1964 by T.H.B.
 Proposed alignment of Cornell Rd. added March 1968 by S.H.B.

