


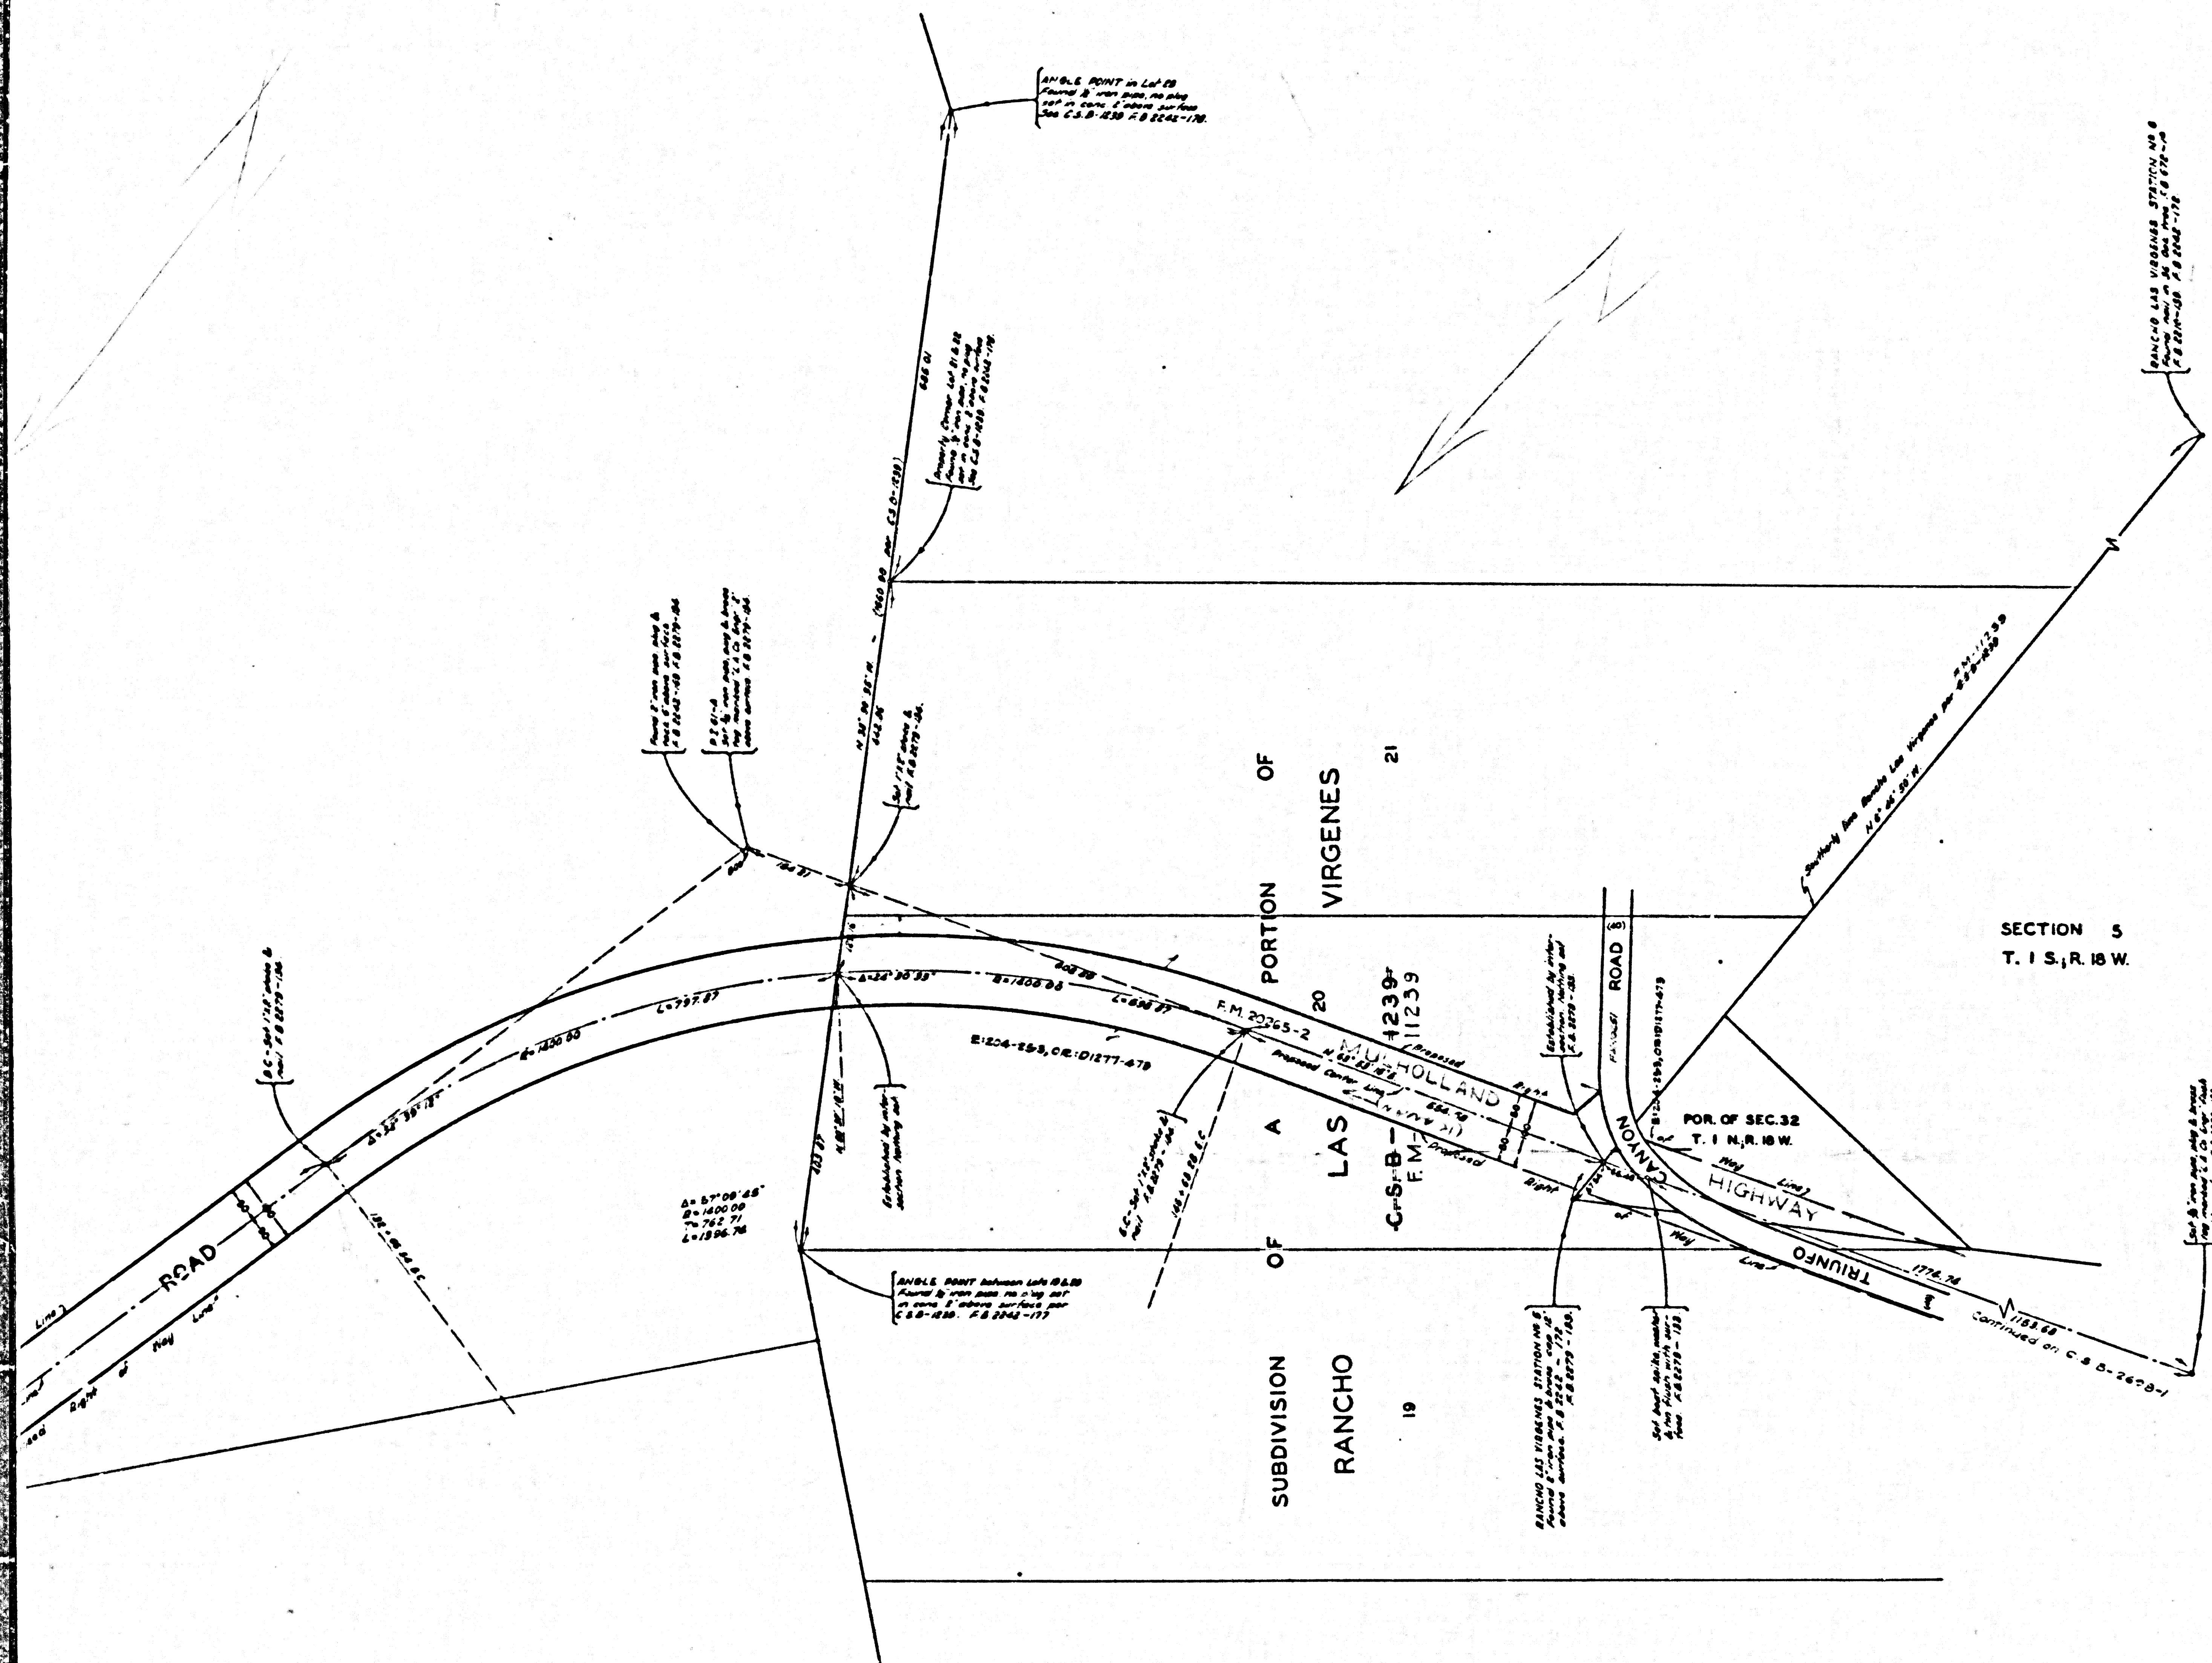

SECTION 5
T. 1 S. 1 R. 18 W.

*Proposed 100' R/W shown on
this Secondary conforms to
width to be acquired by Road
Dept. 5-27-59*

INDEX 99
144 037
159 037

COUNTY OF LOS ANGELES
MAP OF
KANAN ROAD
FROM
VENTURA FREEWAY
TO
MULHOLLAND HIGHWAY
COUNTY SURVEYORS MAP NO. B-2650
SHEET NO. 2 OF 2 SHEETS
SCALE:- 1 INCH = 100 FT.

JOB NUMBER 0075.58
JOHN A. LAMBIE - COUNTY ENGINEER
SURVEYED DEC. 1957 TO APRIL 1959
SURVEYED ON REQUEST OF THE REGIONAL
PLANNING COMMISSION UNDER SEC. 78,
ORD. 4099, BY LETTER DATED OCT. 28, 1957
AND BY BOARD ORDER DATED DEC. 11, 1951.
BEARINGS ARE BASED ON THE CALIFORNIA
COORDINATE SYSTEM ZONE 7, PER SEC. 8809
PUBLIC RESOURCES CODE. SEE C.S. 9423.
F.B. 2242-151-104 & F.B. 2350-5-102
FIELD WORK BY..... W. S. COWHERD
OFFICE WORK BY..... T. H. BURNS
CHECKED BY..... S. M. MILLER
Alignment reviewed by City of Los Angeles May 1964 T.M.R.

CSB-2650-2
A1 OF A3

