


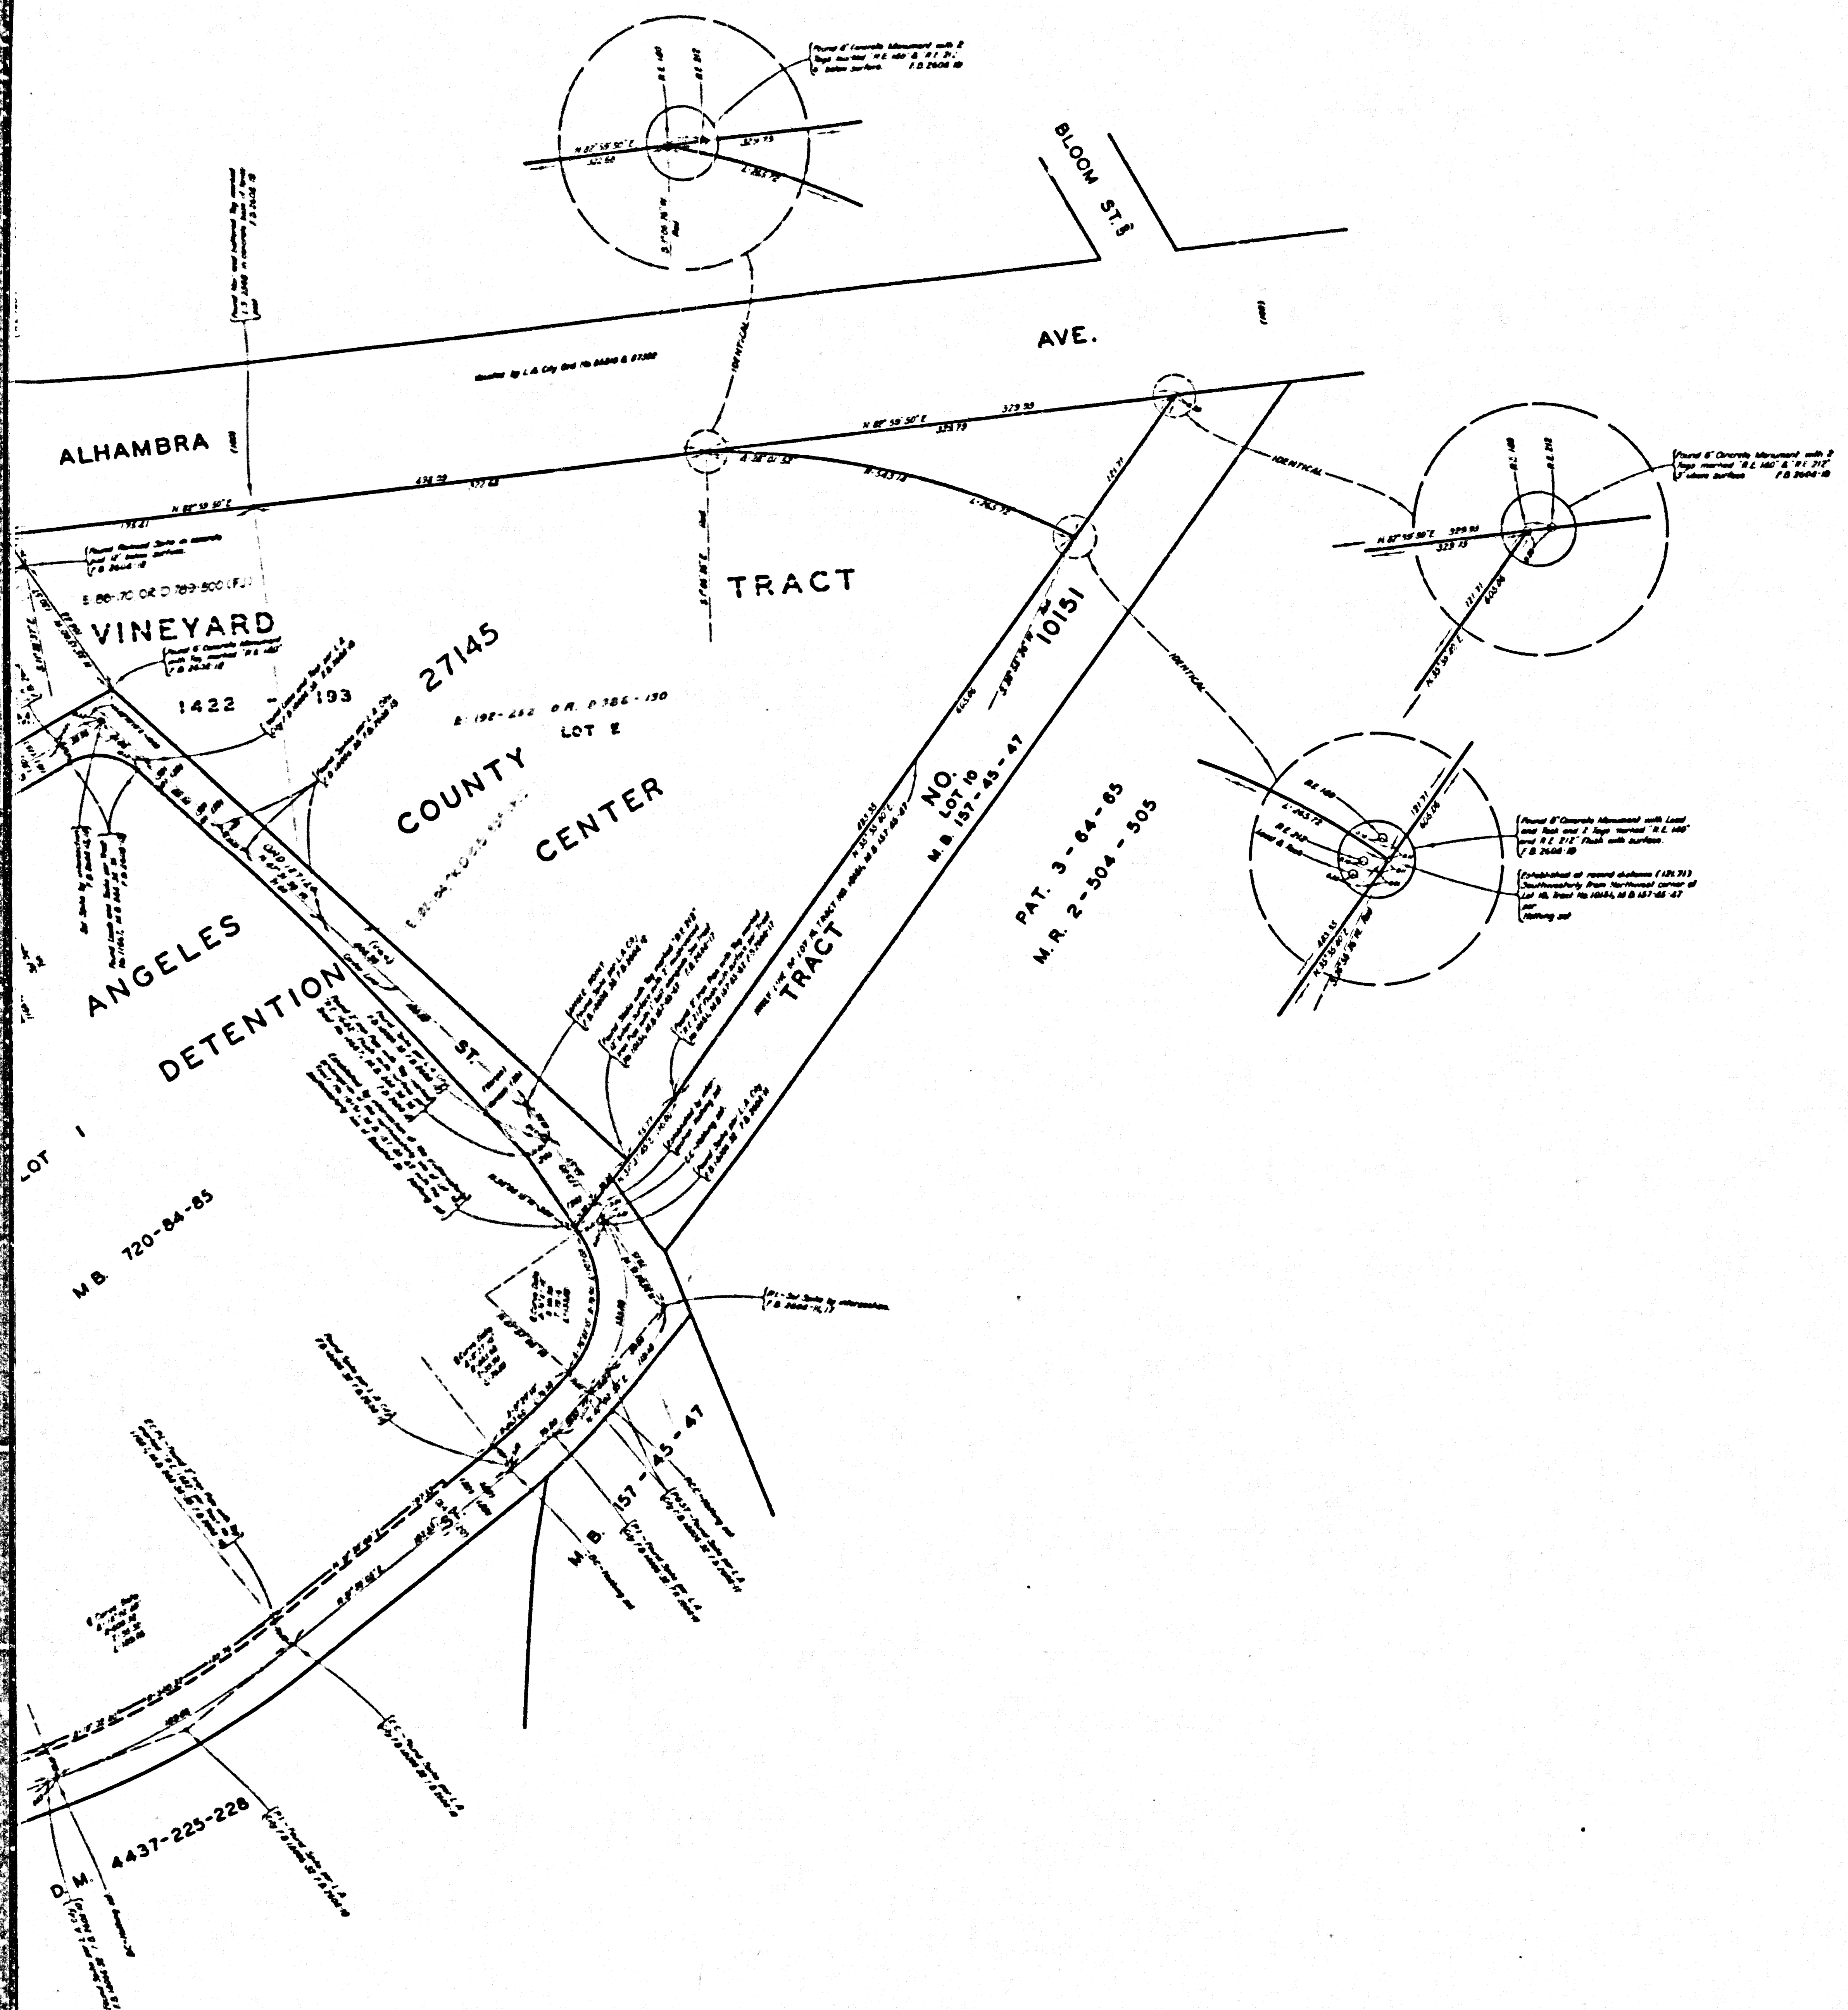

COUNTY OF LOS ANGELES
MAP OF
**LOS ANGELES COUNTY
MEN'S DETENTION CENTER**

BEING LOT I, TRACT NO. 11667, M.B. 244-34-35
AND A PORTION OF LOTS D & E, SEPULVEDA
VINEYARD TRACT, D.M. 1422-193.

COUNTY SURVEYORS MAP NO. B-2651
SCALE: 1 INCH = 50 FT.

JOB NUMBER 0021.85

JOHN A. LAMBIE - COUNTY ENGINEER
SURVEYED MARCH 1959

SURVEYED UNDER INSTRUCTIONS OF THE
BOARD OF SUPERVISORS PER ORDER DATED
FEBRUARY 17, 1959.

BEARINGS ARE BASED ON THE CALIFORNIA
COORDINATE SYSTEM ZONE 7 PER SEC. 8809
PUBLIC RESOURCES CODE. SEE C.S. 8423

F.B. 2604-5-19

FIELD WORK BY.....A.N. HELLSTROM
OFFICE WORK BY.....S. SHINODA
CHECKED BY.....S.H. MILLER
C.J. GALLI

I. M. 9

FOR TOPOGRAPHY SEE P.T. SHEET NO. 199

CSB-2651
A10FA2

