


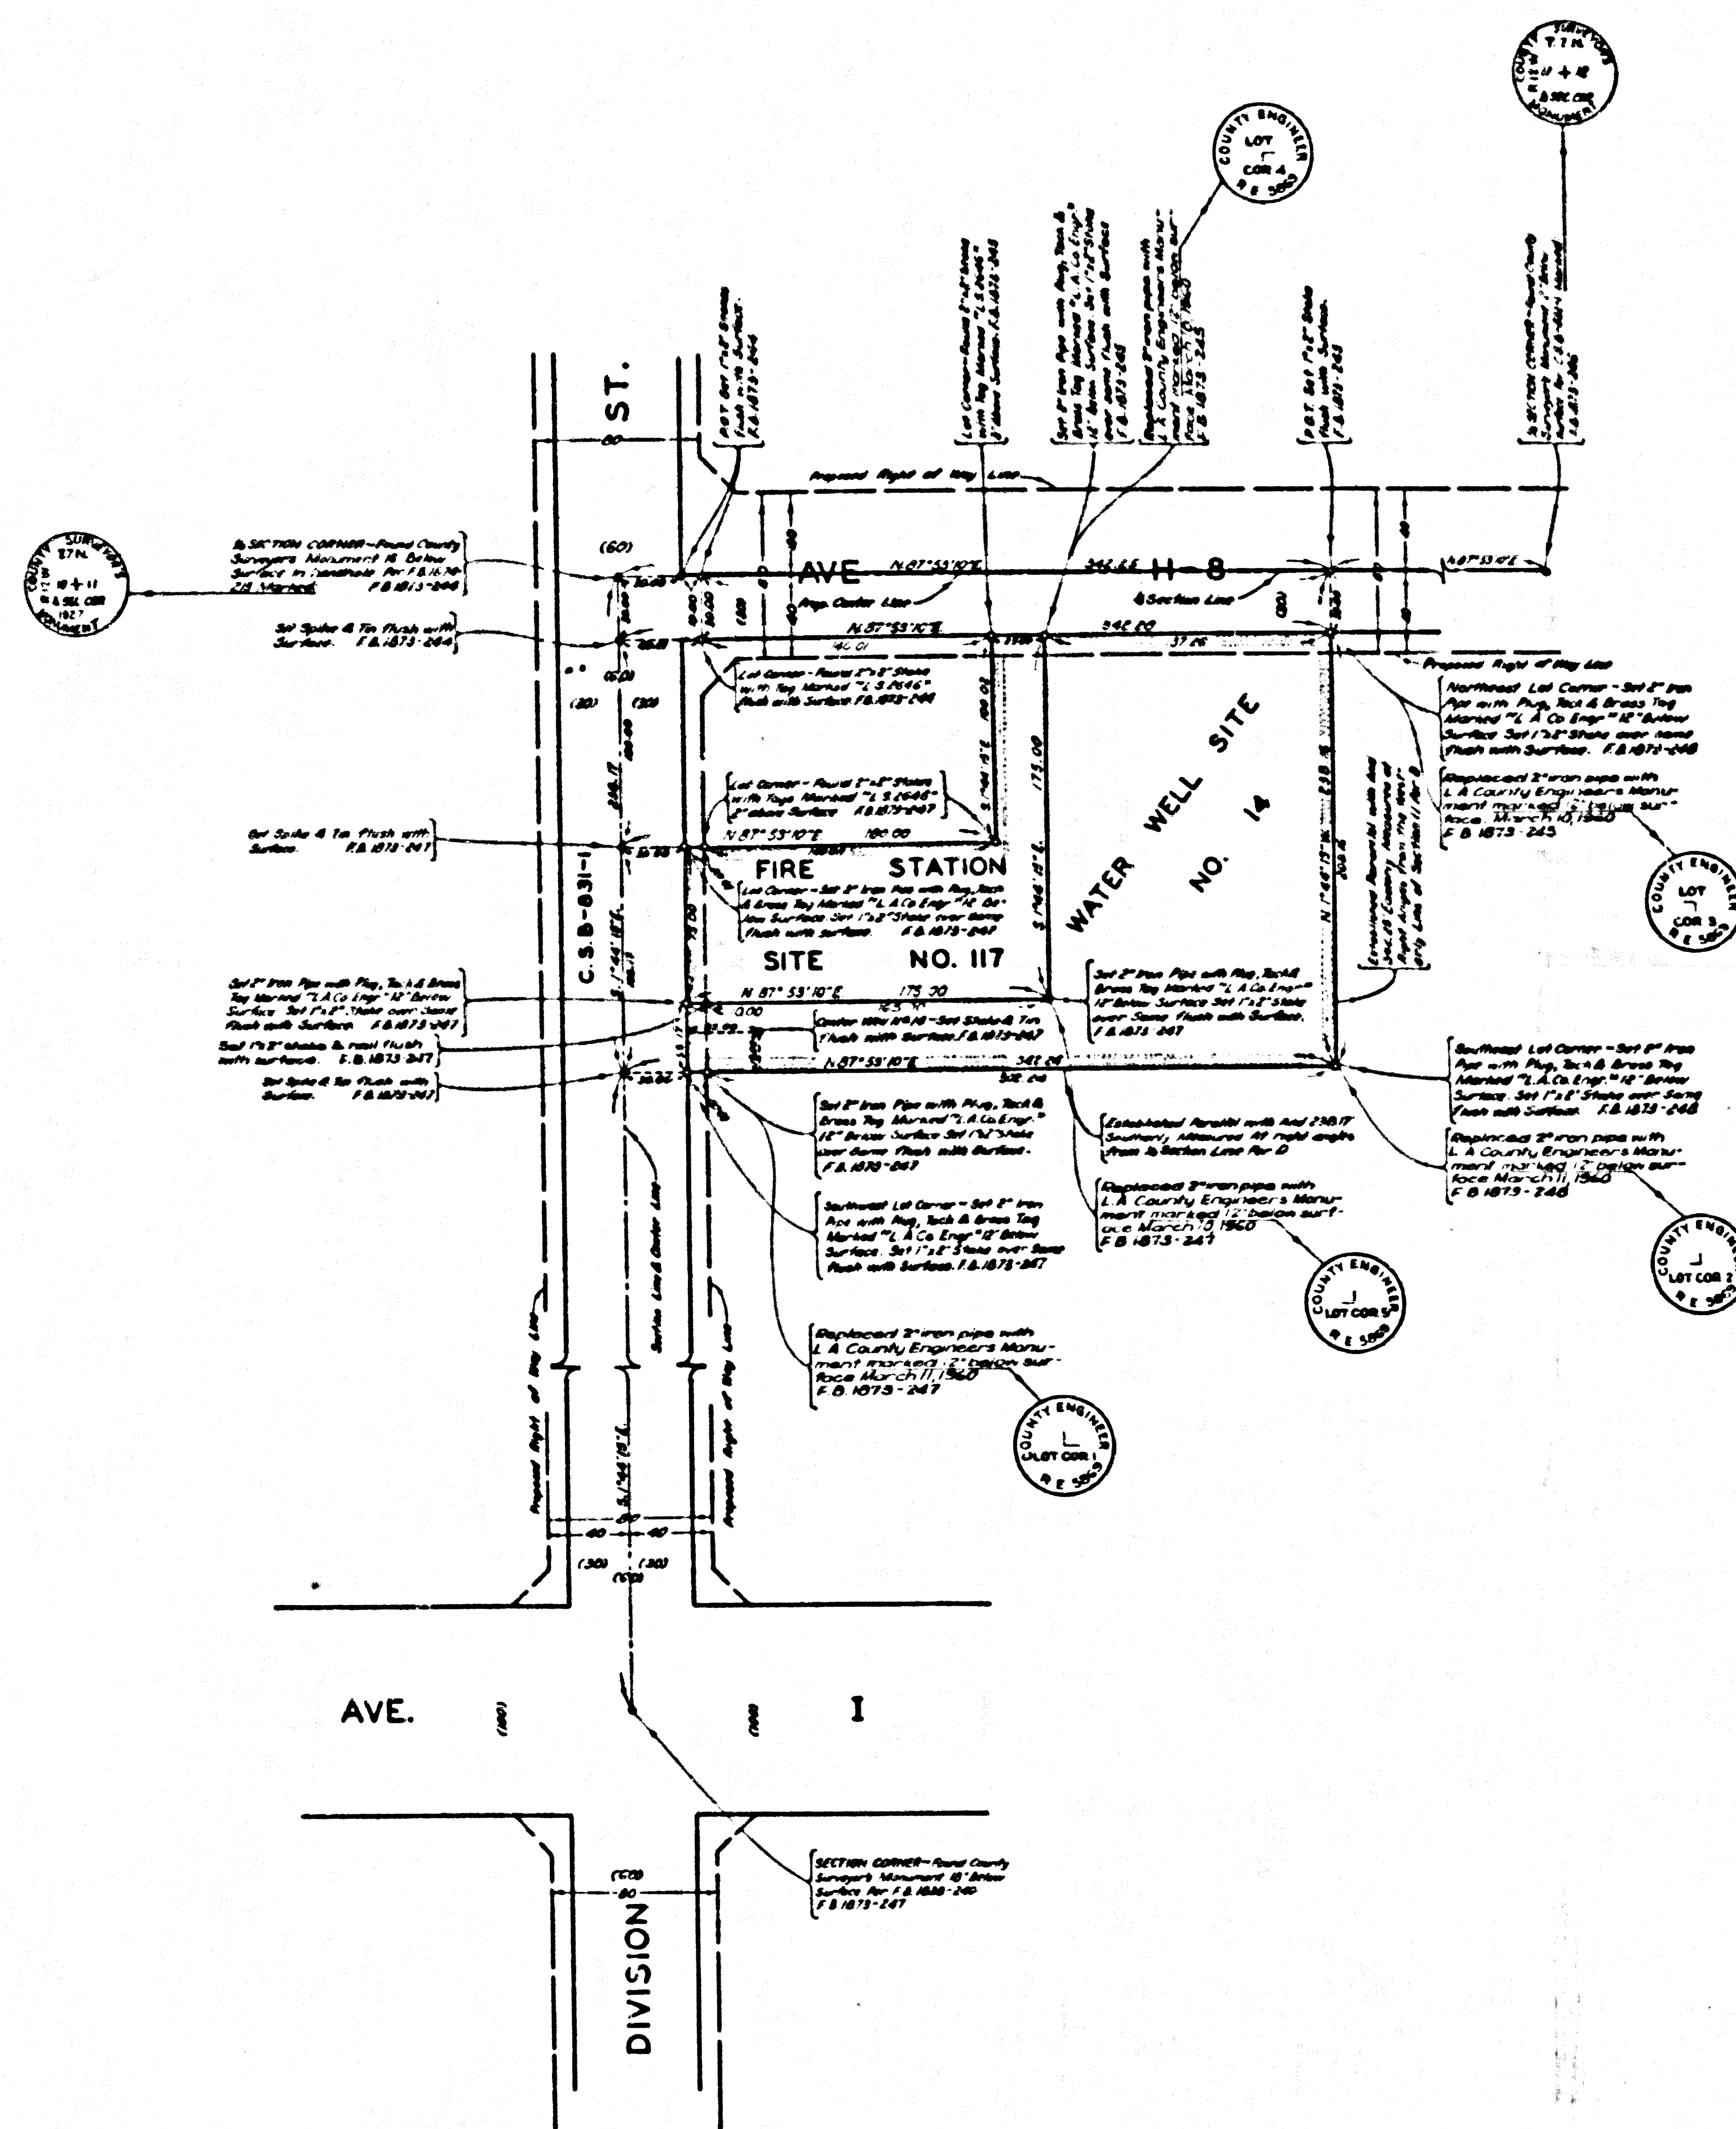

COUNTY OF LOS ANGELES
 MAP OF
 LOS ANGELES COUNTY
 FIRE STATION SITE NO. 117
 AND
 WATER WORKS DISTRICT NO. 4
 WELL SITE NO. 14
 LANCASTER AREA
 BEING A PORTION OF THE SOUTHWEST
 1/4 OF SECTION 11 T.7N. R.12W. S.B.M.
 COUNTY SURVEYORS MAP NO. B-2652
 SCALE: 1 INCH = 50 FT.

JOB NUMBER 0801.90
 JOHN A. LAMBIE - COUNTY ENGINEER
 SURVEYED JULY 1957
 SURVEYED ON REQUEST OF THE CHIEF ENGINEER
 COUNTY FIRE PROTECTION DISTRICTS
 UNDER SEC. 78, ORD. 4089 BY LETTER
 DATED MARCH 31, 1959
 BEARINGS ARE BASED ON THE BEARING OF
 THE WEST LINE OF SECTION 11 AS SHOWN ON
 C.S.B.-831-1
 F.B. 1673-243-280
 FIELD WORK BY..... W. C. MACK
 OFFICE WORK BY..... W. D. REYNOLDS
 CHECKED BY..... S. H. MILLER
 I.M. 70
 FOR TOPOGRAPHY SEE SURVEY DIVISION
 FILE MAP NO. 102-12-2
 REVISED MARCH 28, 1960 BY R.O.H.

CSB-2652
 A10FA1