
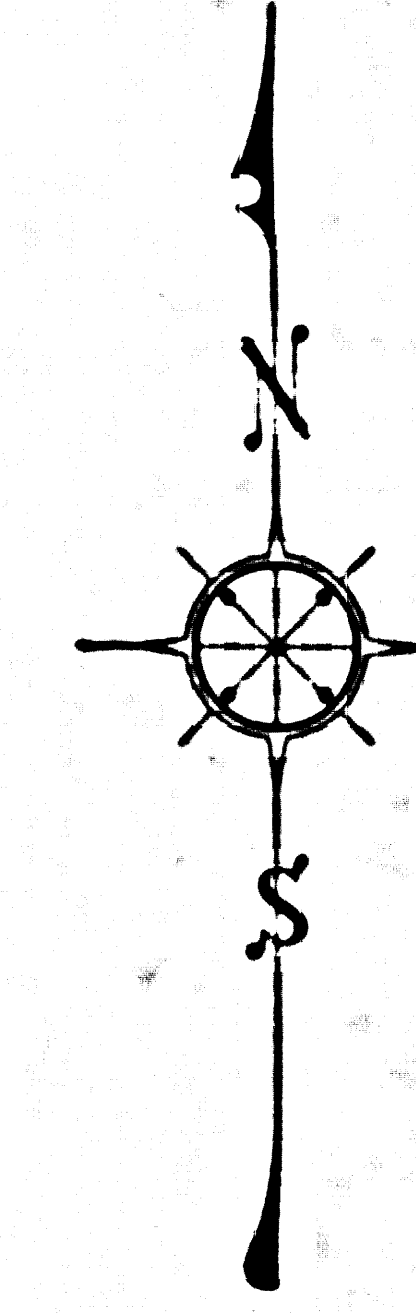


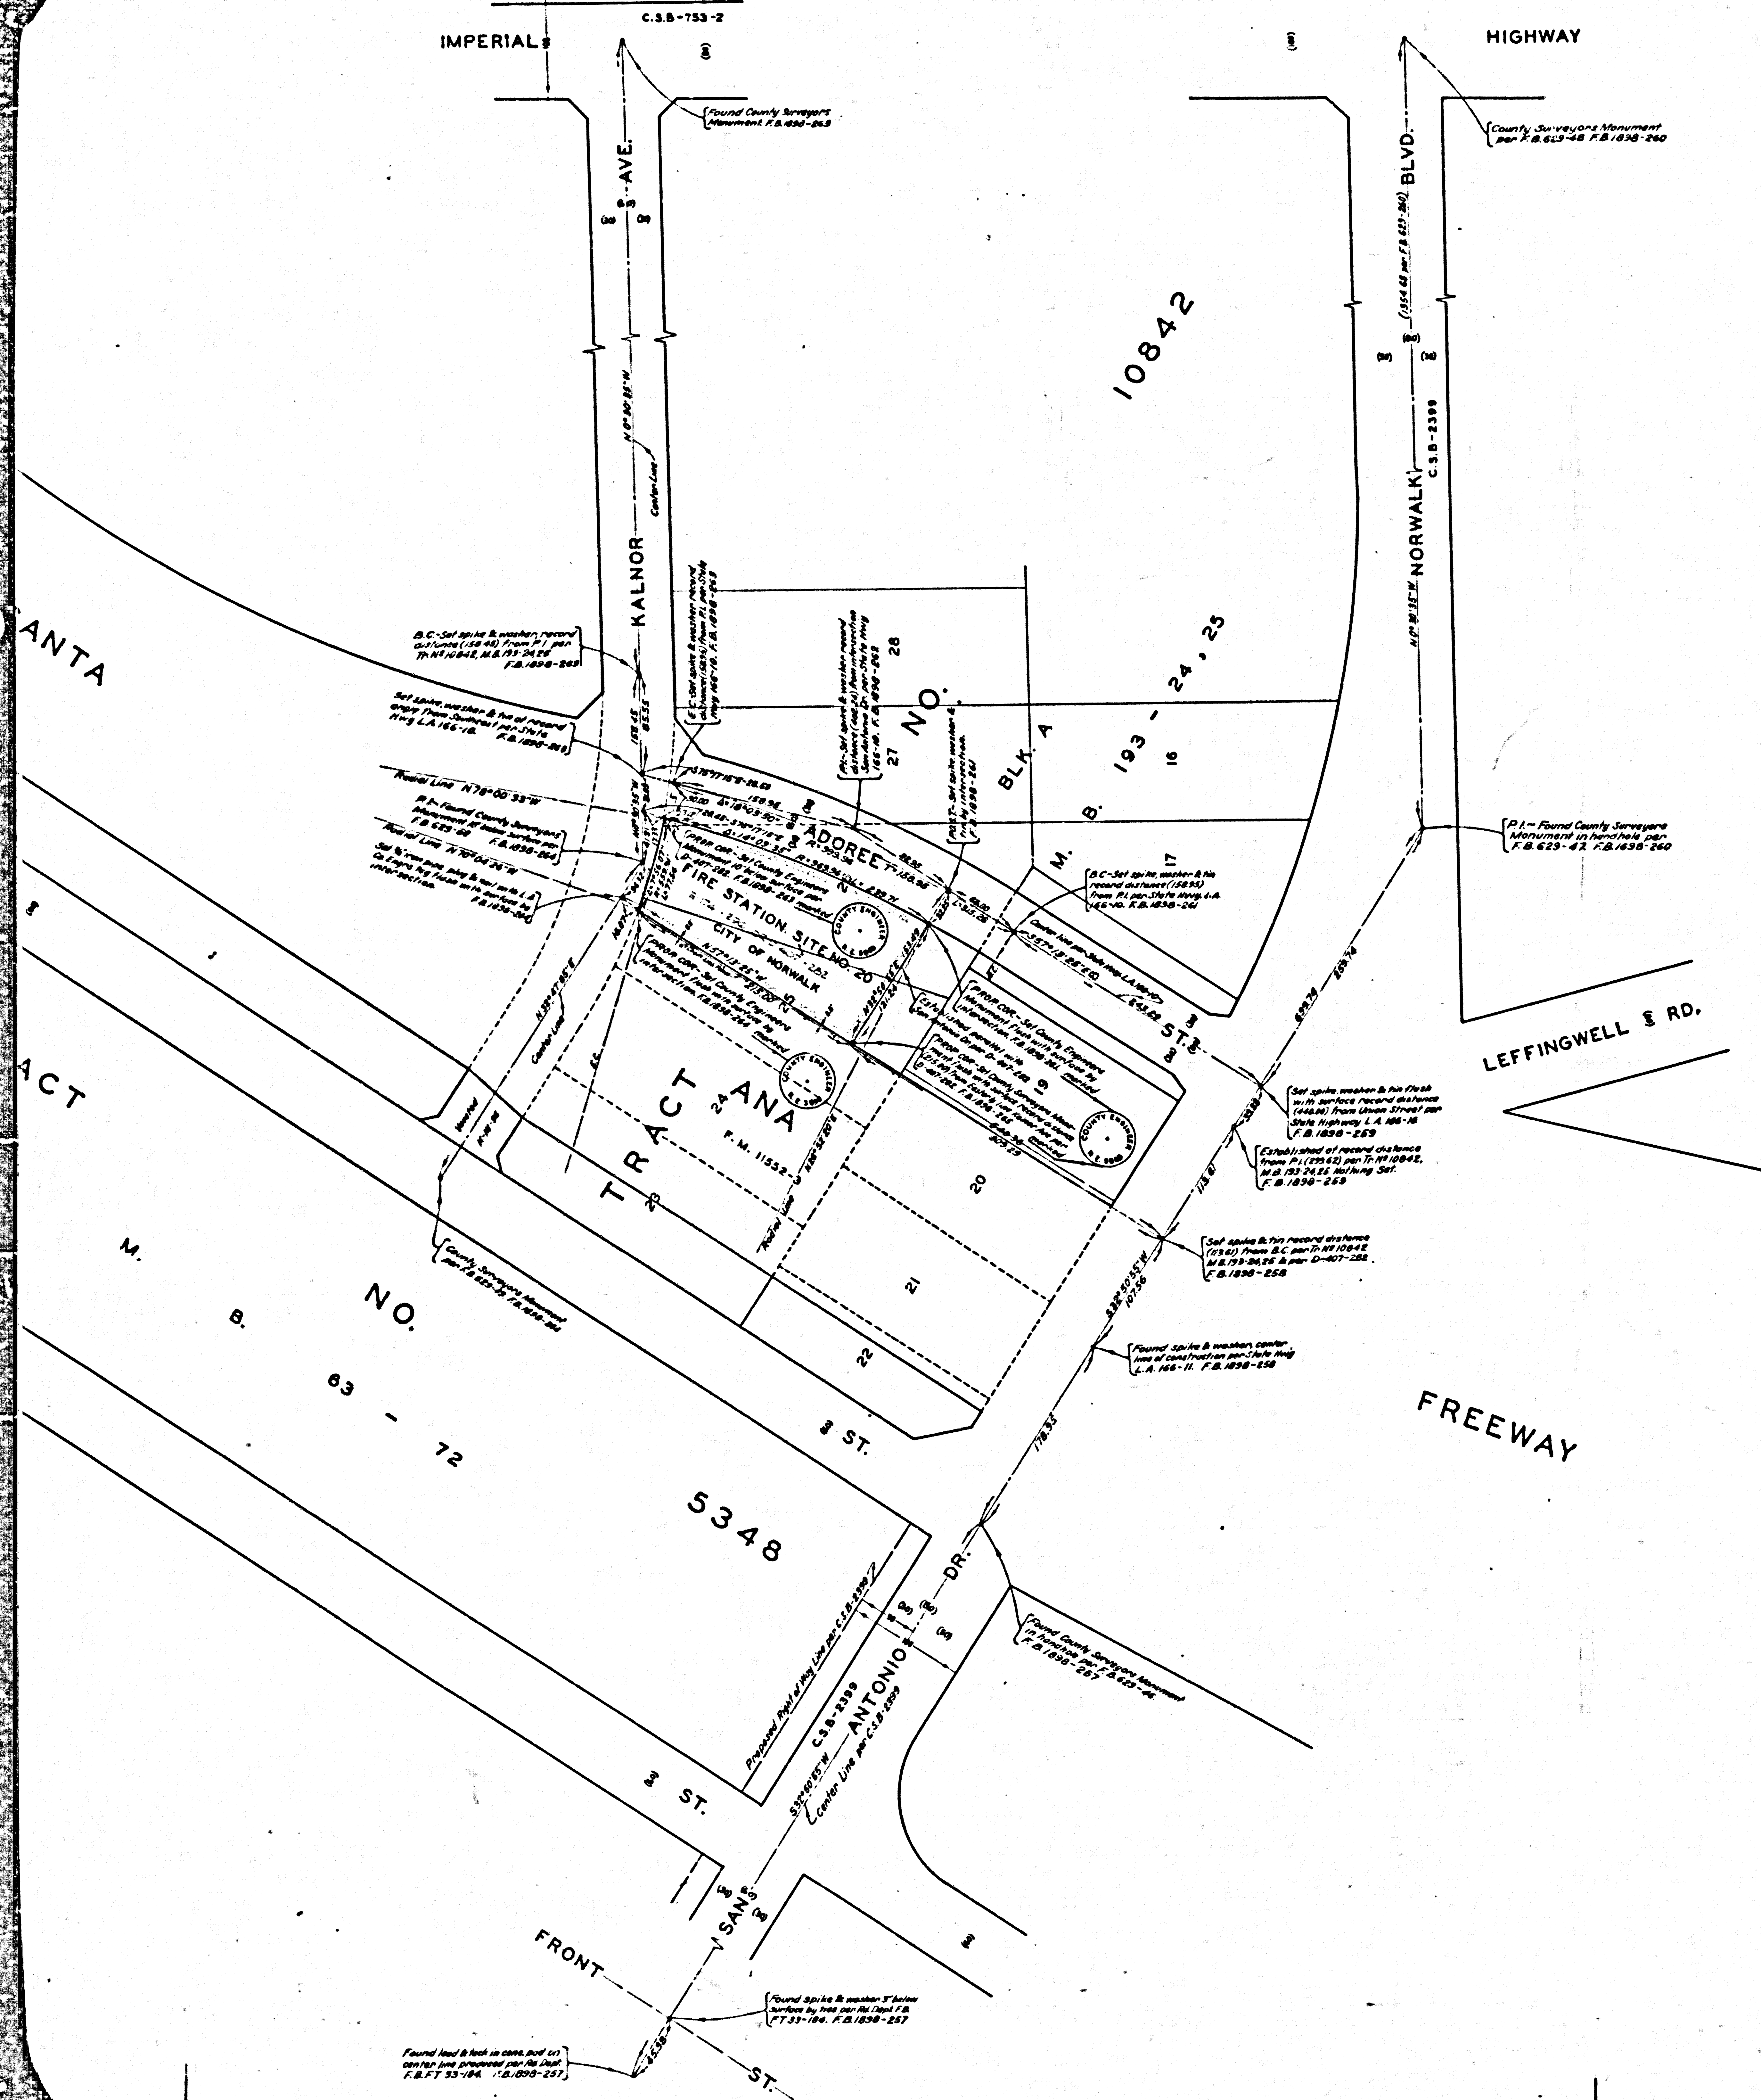


COUNTY OF LOS ANGELES
 MAP OF
**LOS ANGELES COUNTY
 FIRE STATION SITE
 NO. 20**
 CITY OF NORWALK
 BEING A PORTION OF LOTS 25, 26 & 27, BLK. A
 TRACT NO. 10842, M.B. 193-24, 25
 COUNTY SURVEYORS MAP NO. B-2654
 SCALE: 1 INCH = 50 FT.

JOB NUMBER 0661.85
 JOHN A. LAMBIE-COUNTY ENGINEER
 SURVEYED MARCH 1959
 SURVEYED ON REQUEST OF THE CHIEF ENGINEER
 COUNTY FIRE PROTECTION DISTRICTS UNDER
 SEC. 78, ORD. 4099, BY LETTER DATED FEB. 19, 1959
 BEARINGS ARE BASED ON THE CENTER LINE
 BEARING (S 32° 50' 55" W) AS SHOWN ON C.S.B. 2599
 F.B. 1098-250-263
 FIELD WORK BY W. RICHARDS
 OFFICE WORK BY R. L. GREEN
 CHECKED BY W. BRENNER
 LM 33


CSB-2654
 A1 OF A2



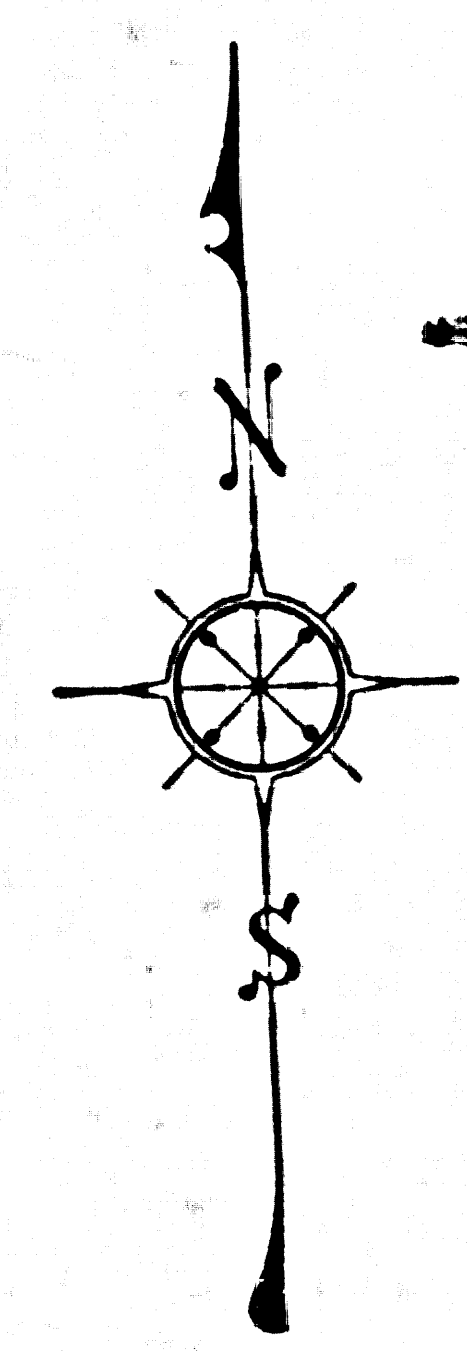

CSB-2654
A2 OF A2

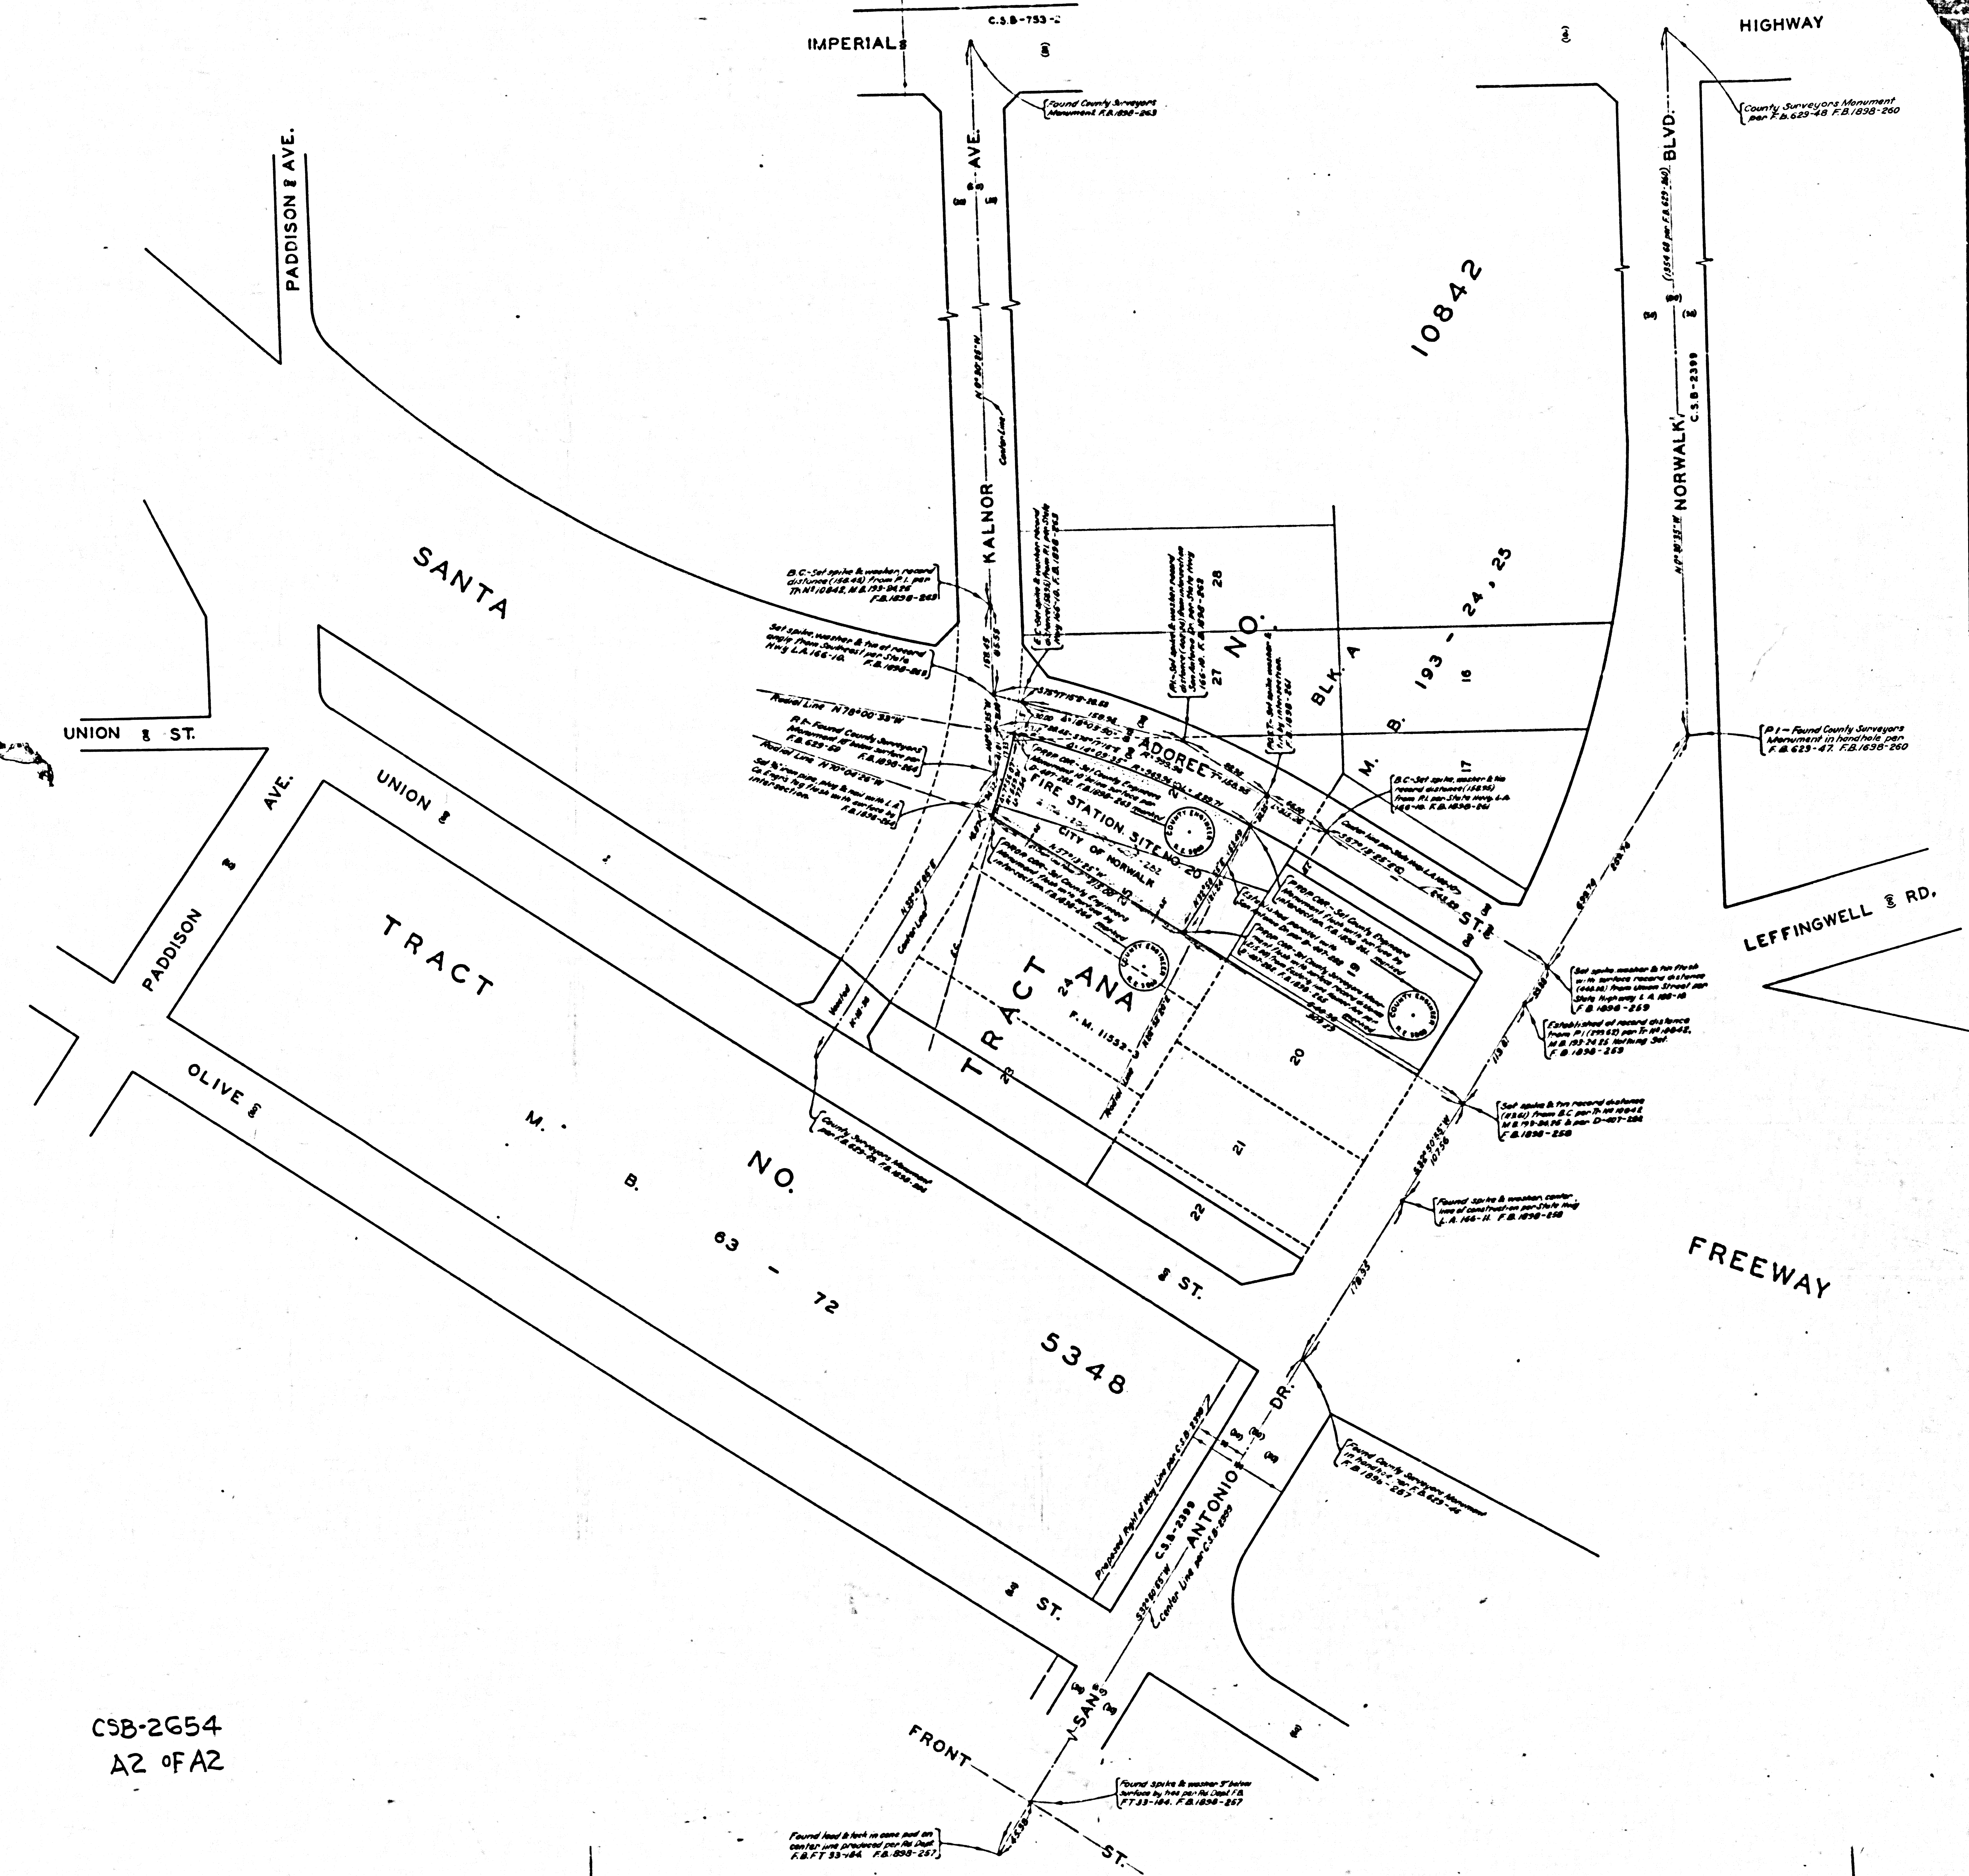








