


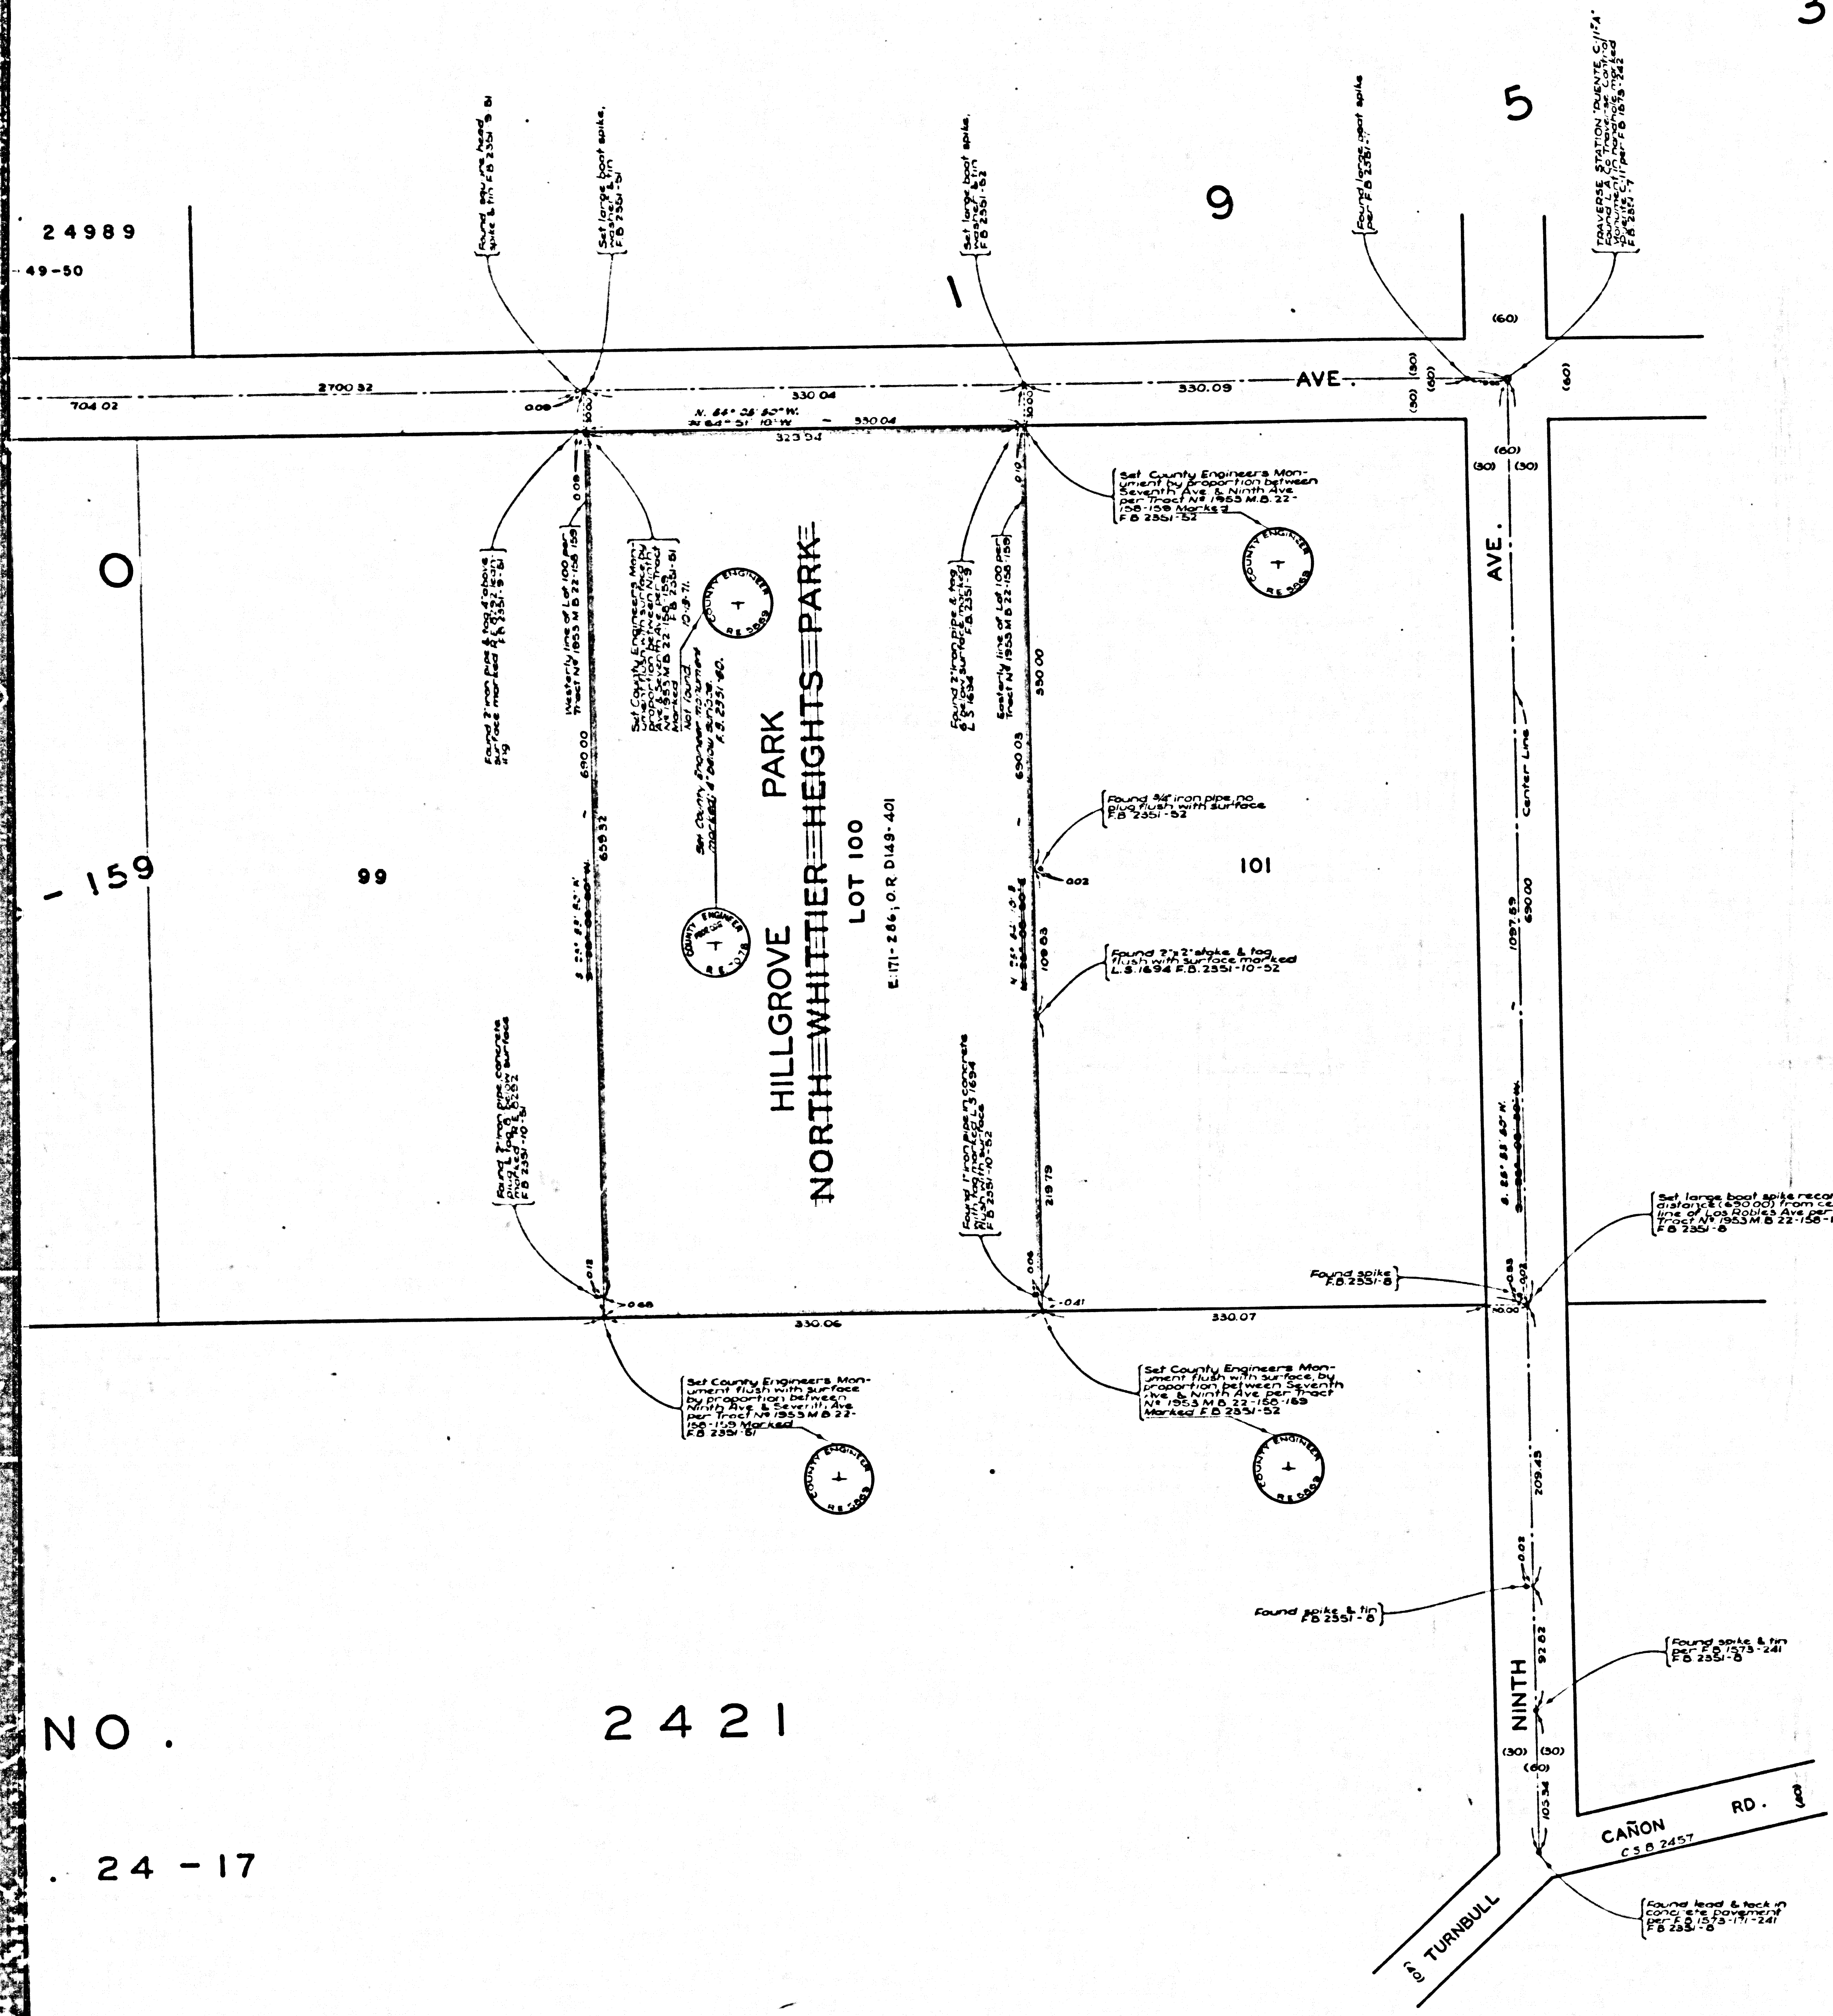

HILLGROVE PARK
COUNTY OF LOS ANGELES
MAP OF
NORTH WHITTIER HEIGHTS
PARK
BEING LOT 100
TRACT NO. 1953 M.B. 22-158-159
COUNTY SURVEYORS MAP NO. B-2655
SCALE - 1 INCH = 50 FT.

JOB NUMBER 0055.27
JOHN A. LAMBIE - COUNTY ENGINEER
SURVEYED OCT. - DEC. 1958
SURVEYED ON REQUEST OF THE DIRECTOR
OF PARKS & RECREATION UNDER SEC. 79.
ORD. 4089 BY LETTER DATED JULY 14, 1958
BEARINGS ARE BASED ON THE CALIFORNIA
COORDINATE SYSTEM ZONE 7 PER SEC. 8809
PUBLIC RESOURCES CODE SEE C.S. 9423
F.B. 2351 - 8 - 58
FIELD WORK BY.....J.H. BROWN
OFFICE WORK BY.....G.O. HARRIS
CHECKED BY.....J.A.J.A.

1 M. 37
Name changed by T.M.P. Nov 1958 per Board Order dated Oct 20, 1958 - E 64 1259 U - 2nd 475 125.

CSB-2655
A1 OF A2

