
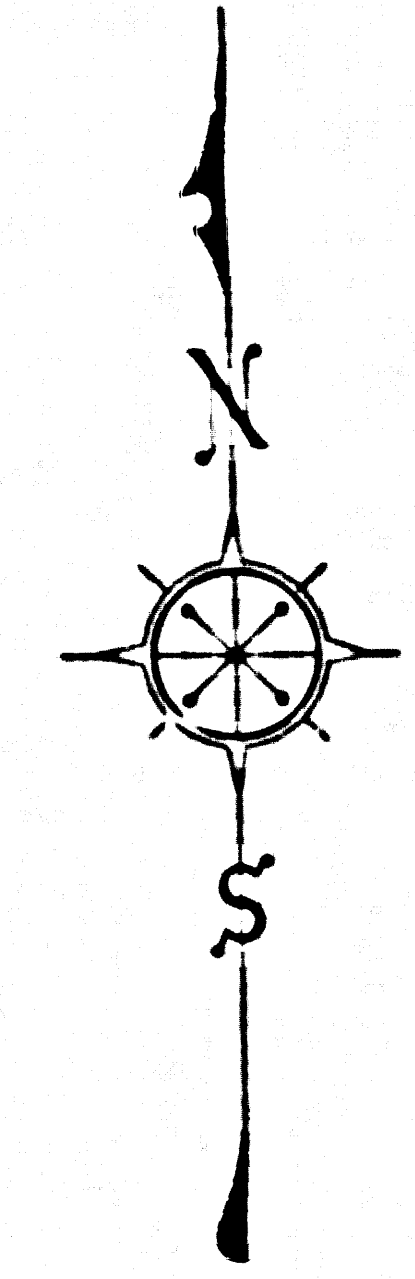


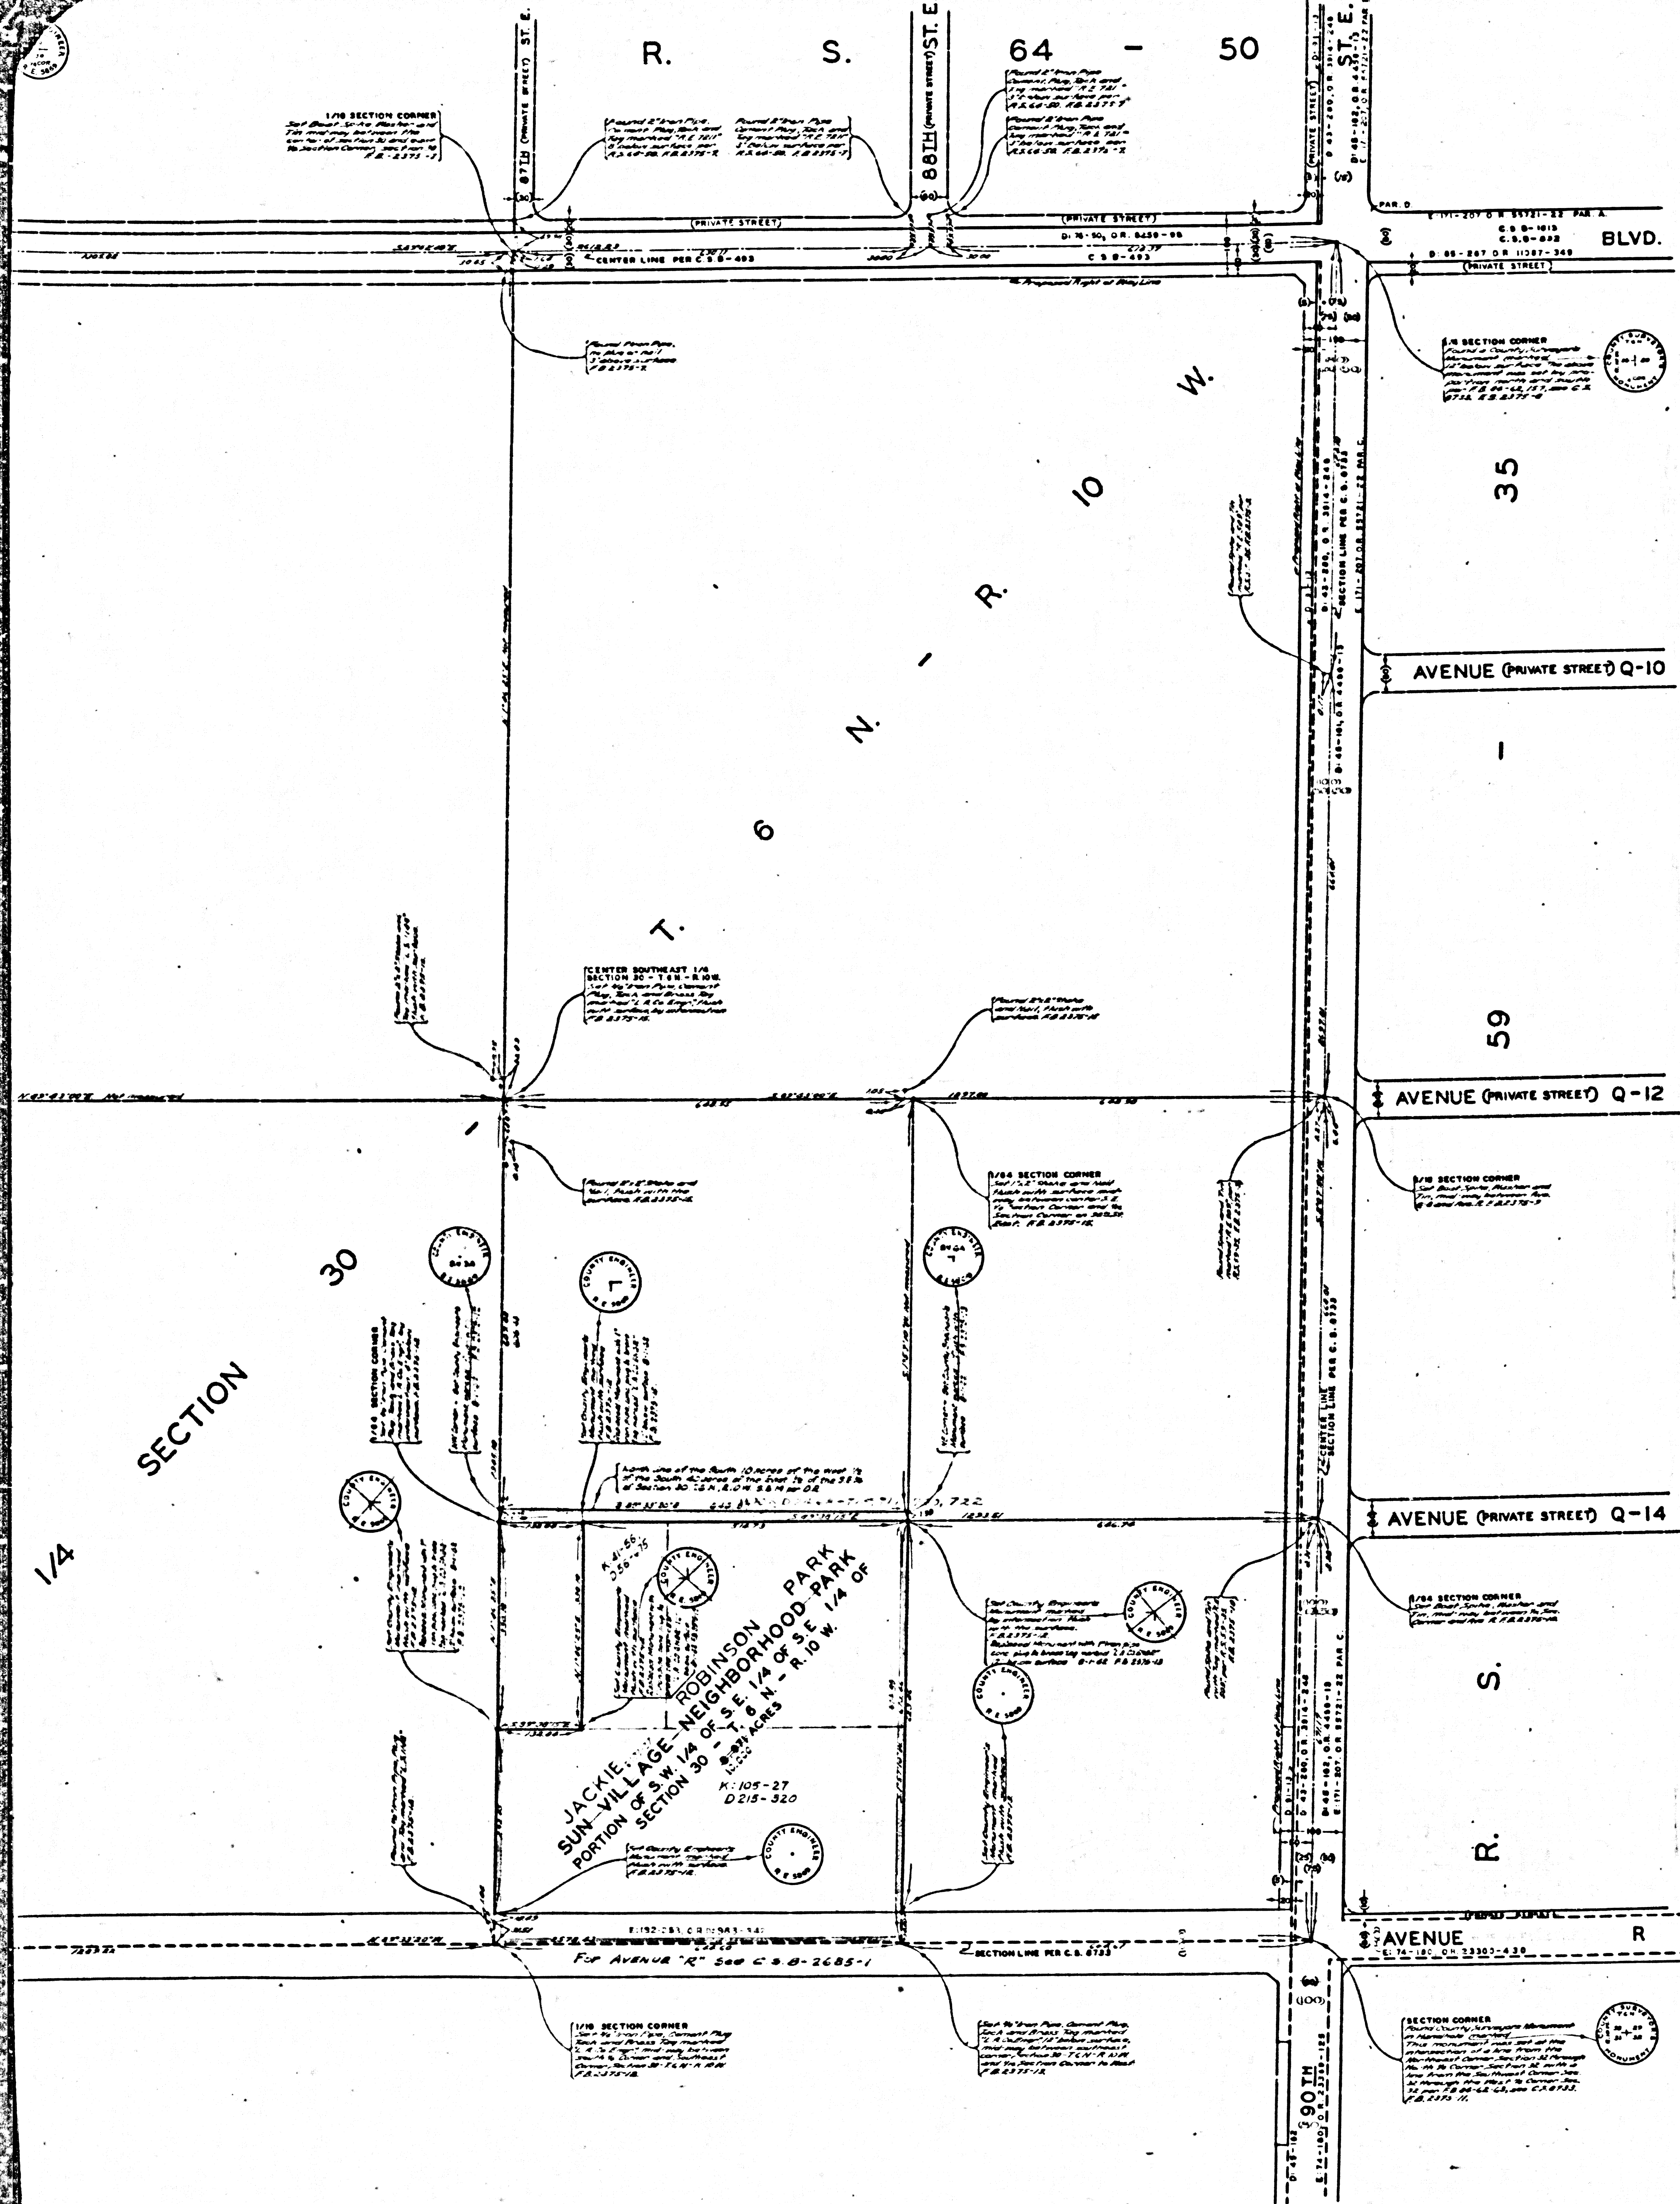


JACKIE ROBINSON
 COUNTY OF LOS ANGELES
 MAP OF
SUN-VILLAGE
NEIGHBORHOOD PARK
 BEING A PORTION OF THE S.W. 1/4 OF THE
 S.E. 1/4 OF THE S.E. 1/4 OF SECTION 30-
 T.6N.-R.10W.
 COUNTY SURVEYORS MAP NO. B-2656
 SCALE: 1 INCH = 100 FT.

JOB NUMBER 005330
 JOHN A. LAMBIE - COUNTY ENGINEER
 SURVEYED FEBRUARY 1959
 SURVEYED ON REQUEST OF THE DIRECTOR
 OF PARKS & RECREATION UNDER SEC. 79,
 ORD. 4099, BY LETTER DATED FEB. 2, 1959
 BEARINGS ARE BASED ON THE BEARING OF
 THE EAST LINE OF SECTION 30 - T.6N.-R.10W.
 PER C.S.B.-493
 F.B. 2375 - 5 - 15
 FIELD WORK BY.....T.S. COATES
 OFFICE WORK BY.....A.C. WILSON
 CHECKED BY.....S.H. MILLER
 1/1/66
 NAME CHANGED BY BORED 02382, JAN 2, 1960
 PER BUREAU REVIEWED AND 1952 BY T.H. 107, 67

NOTE:
 ALL COUNTY SURVEYORS
 MONUMENTS AND COUNTY
 ENGINEERS MONUMENTS
 ARE OF IRON PIPE SET IN
 CONCRETE WITH BRASS
 CAP.

CSB-2656
 A10FA2

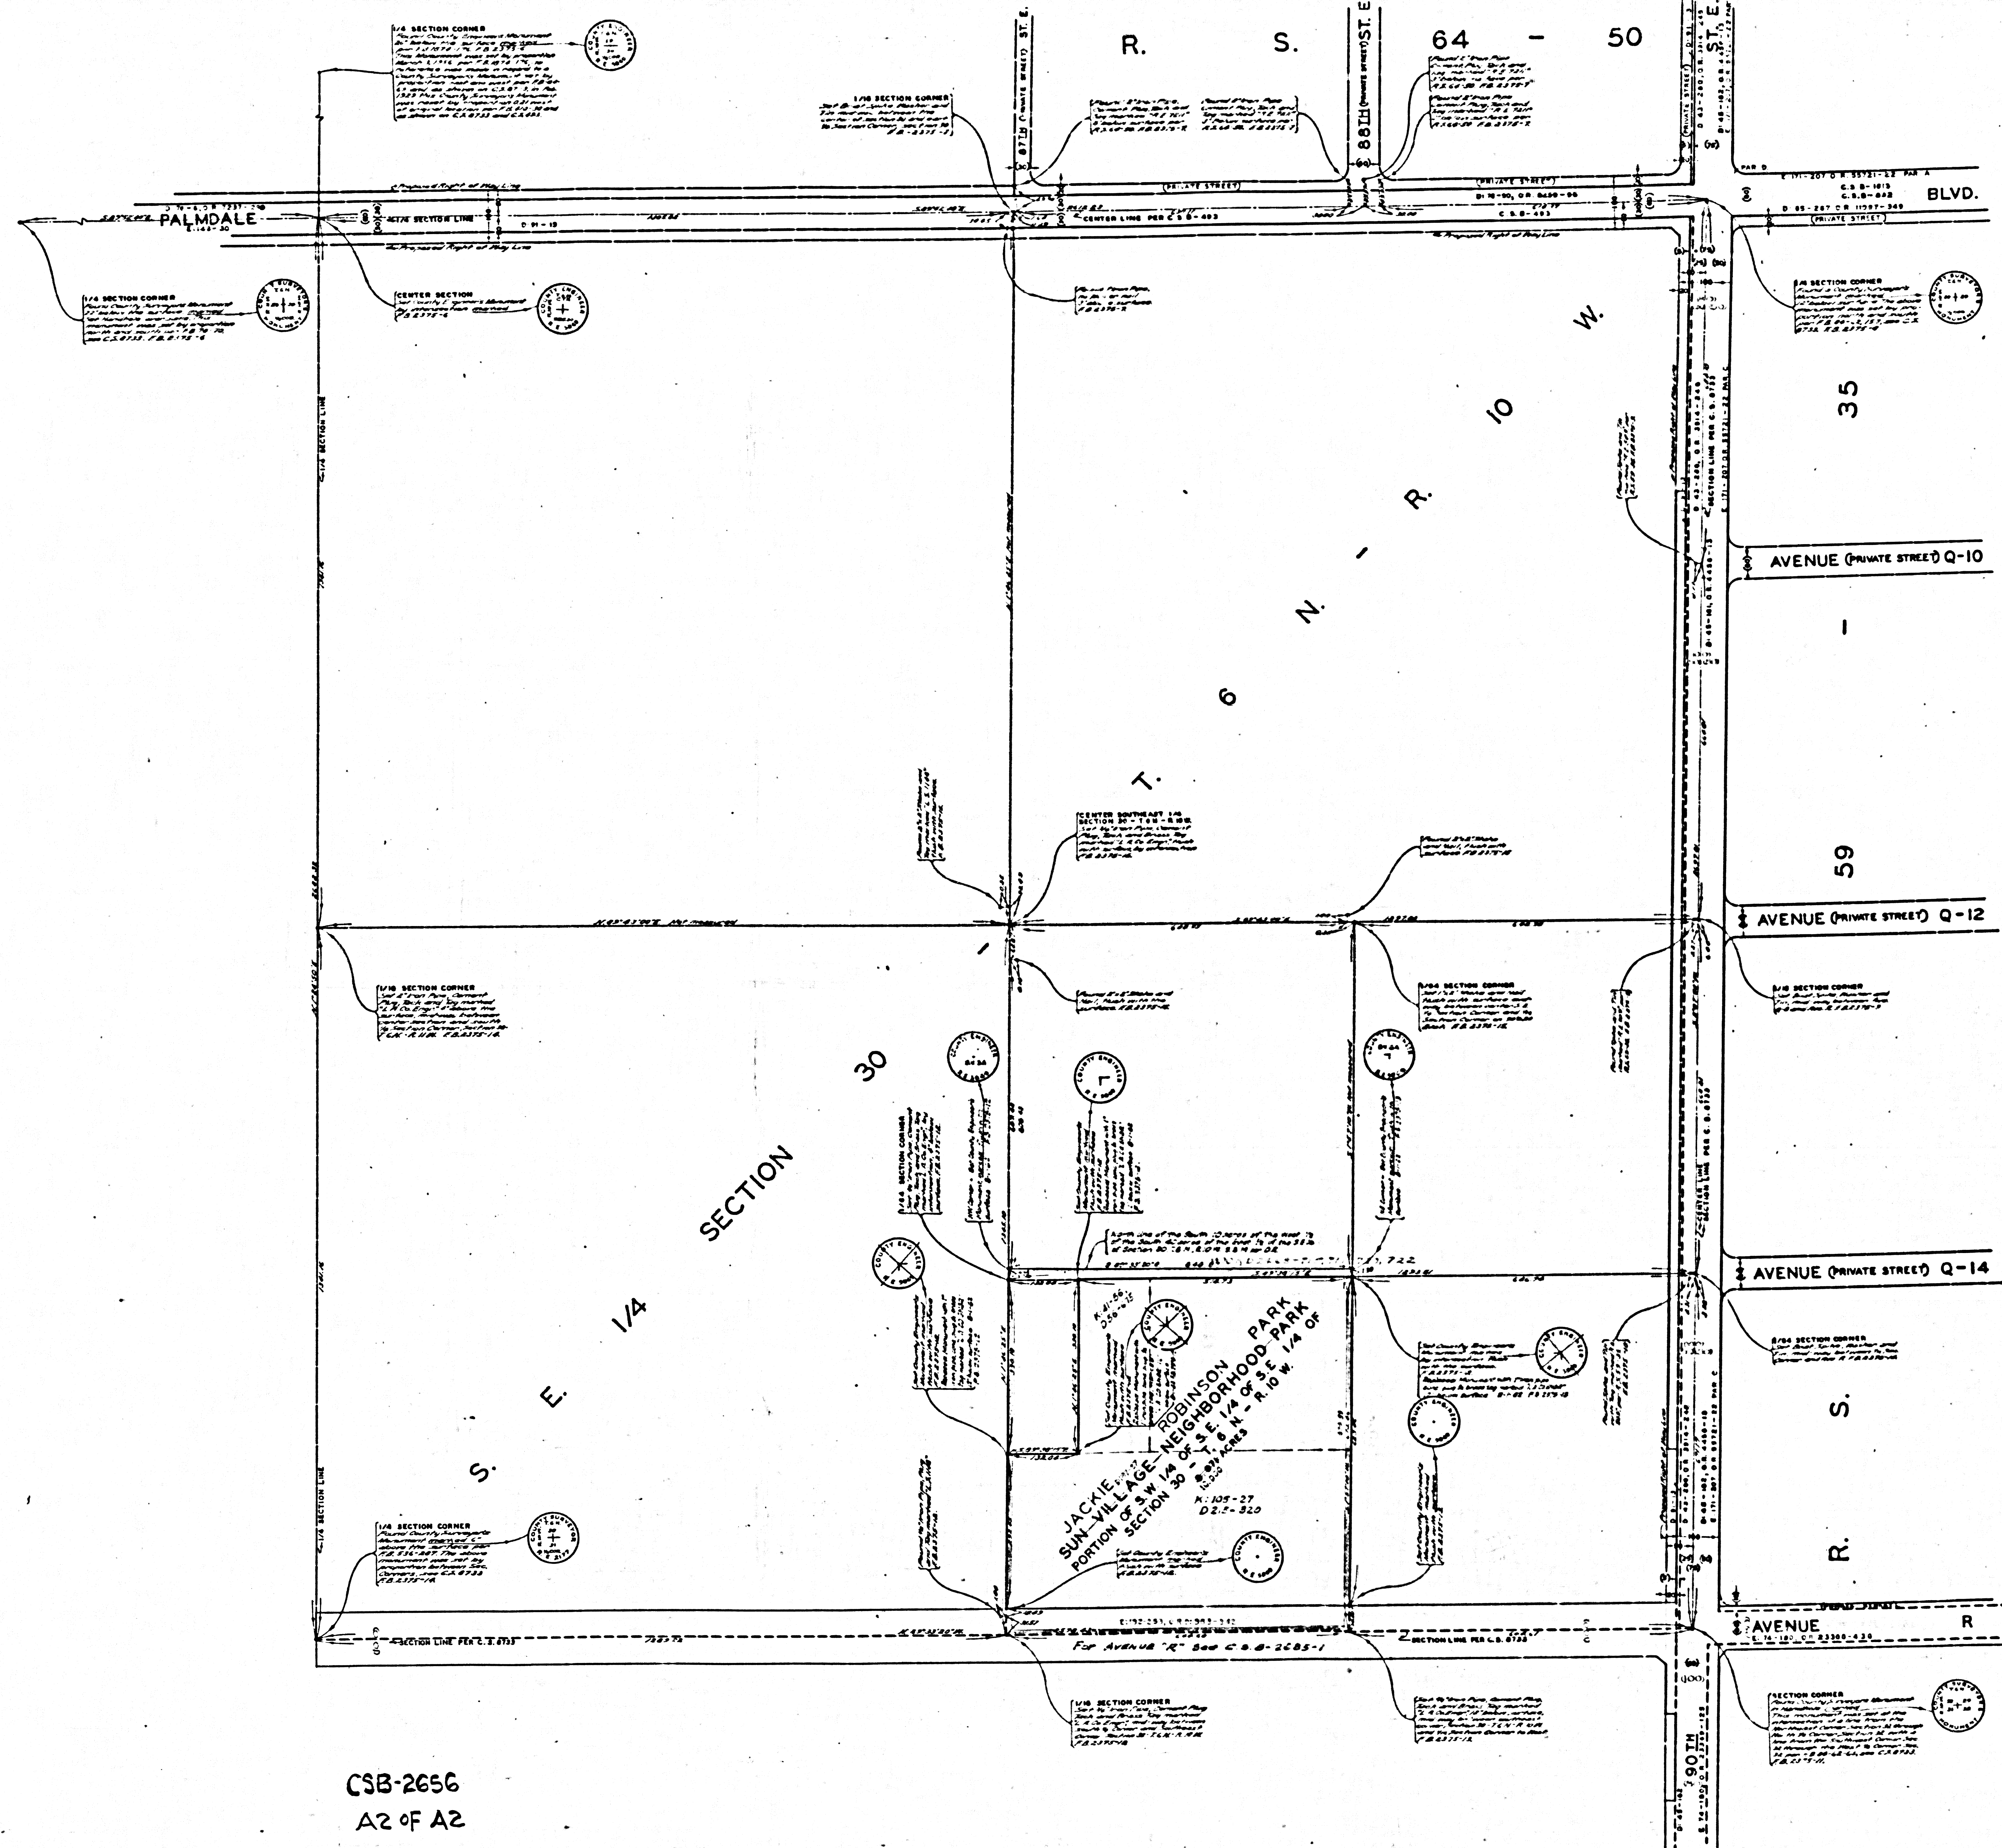

NOTE:
ALL CO
MONUM
ENGINE
ARE 2"
CONCRI
CAR