
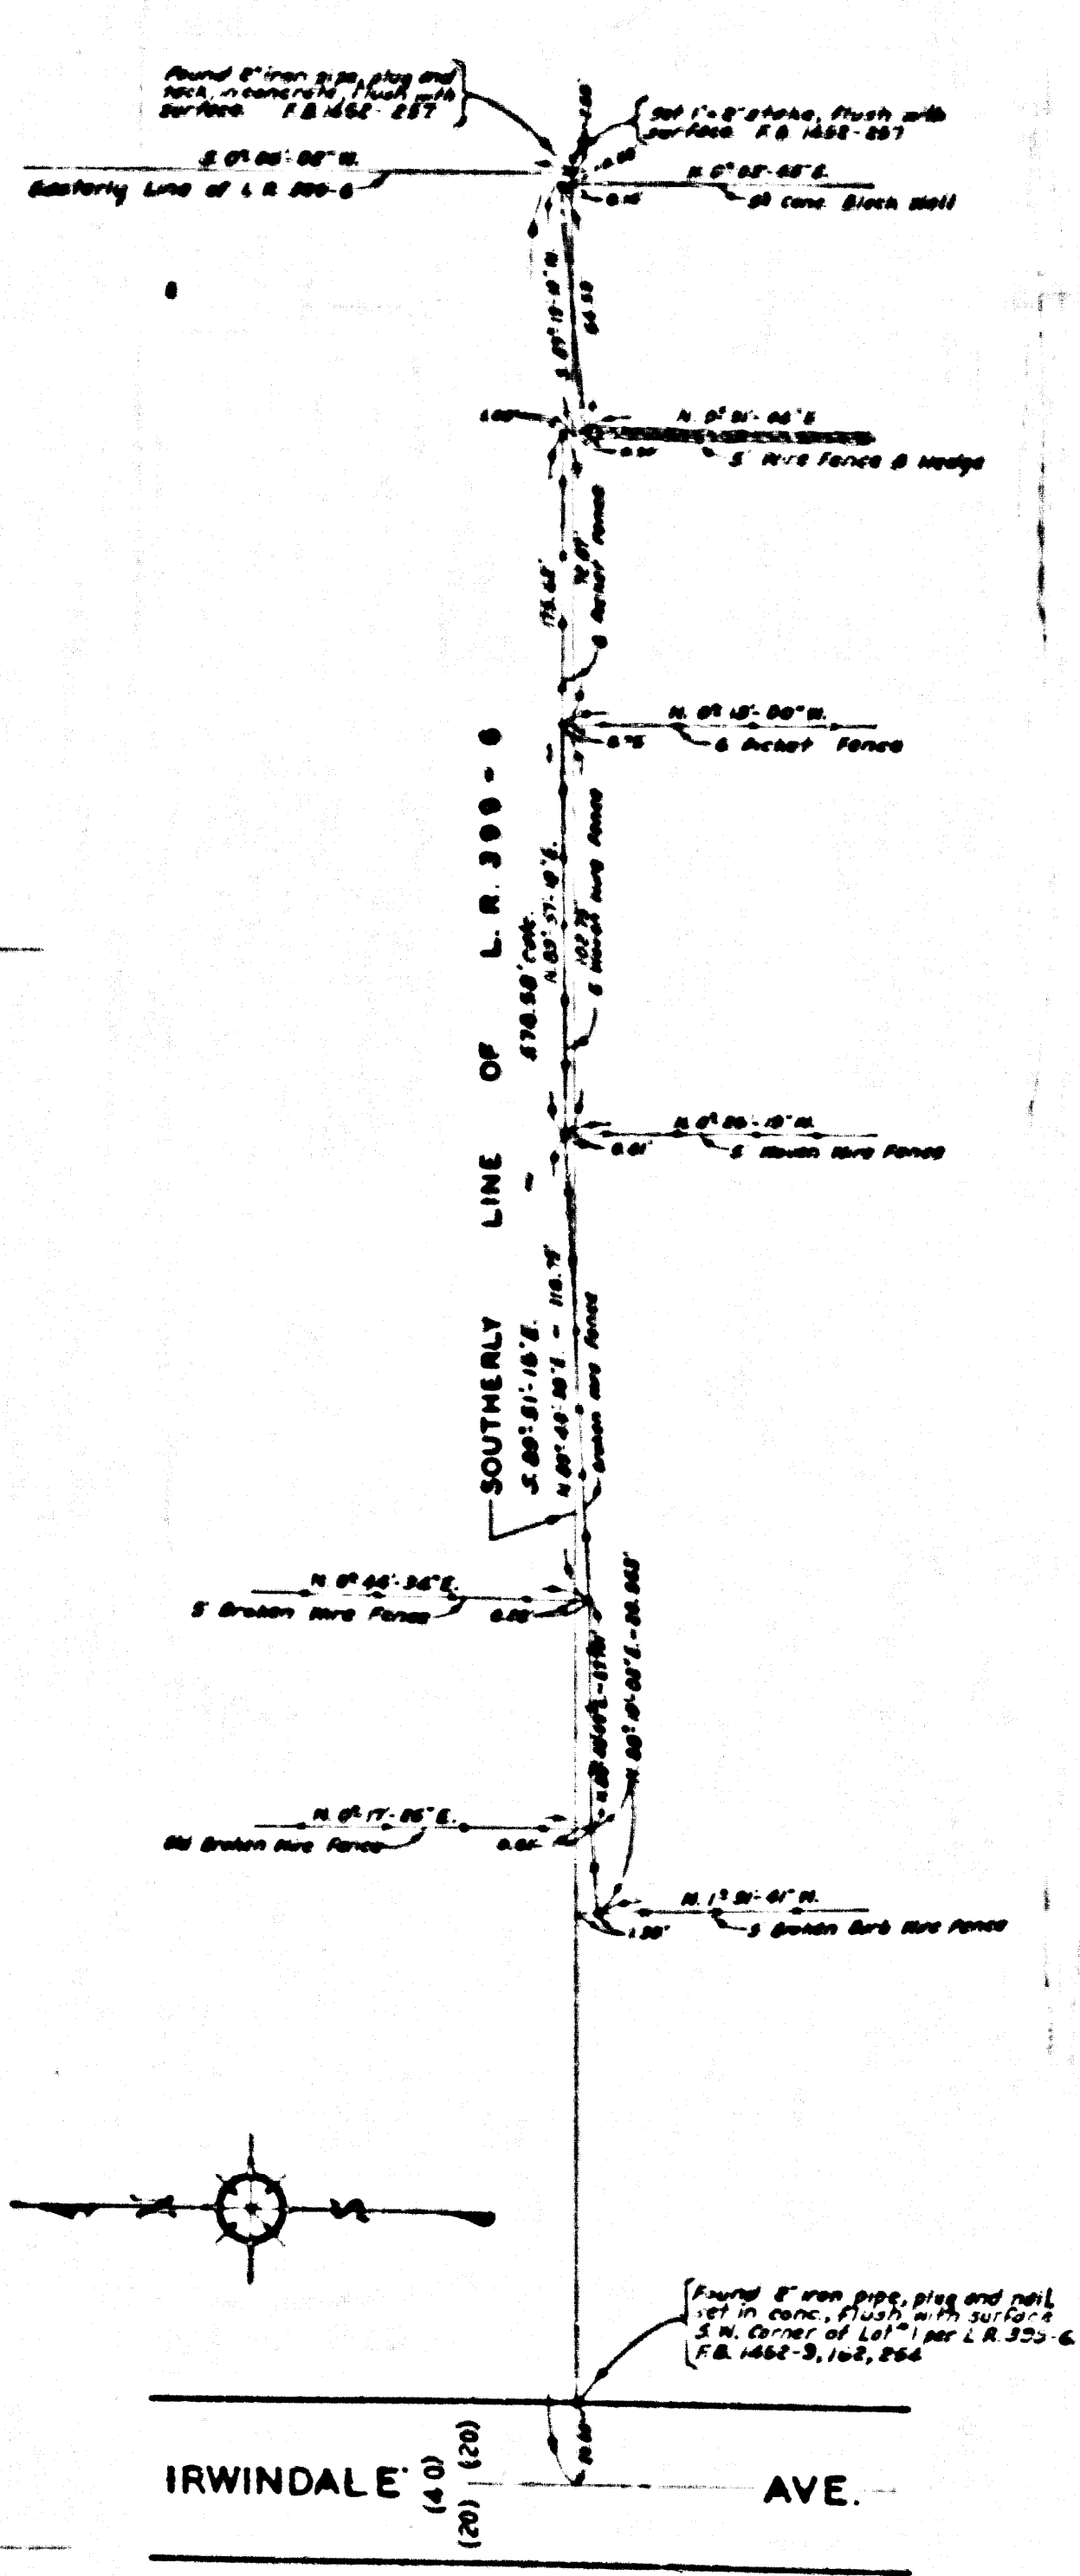
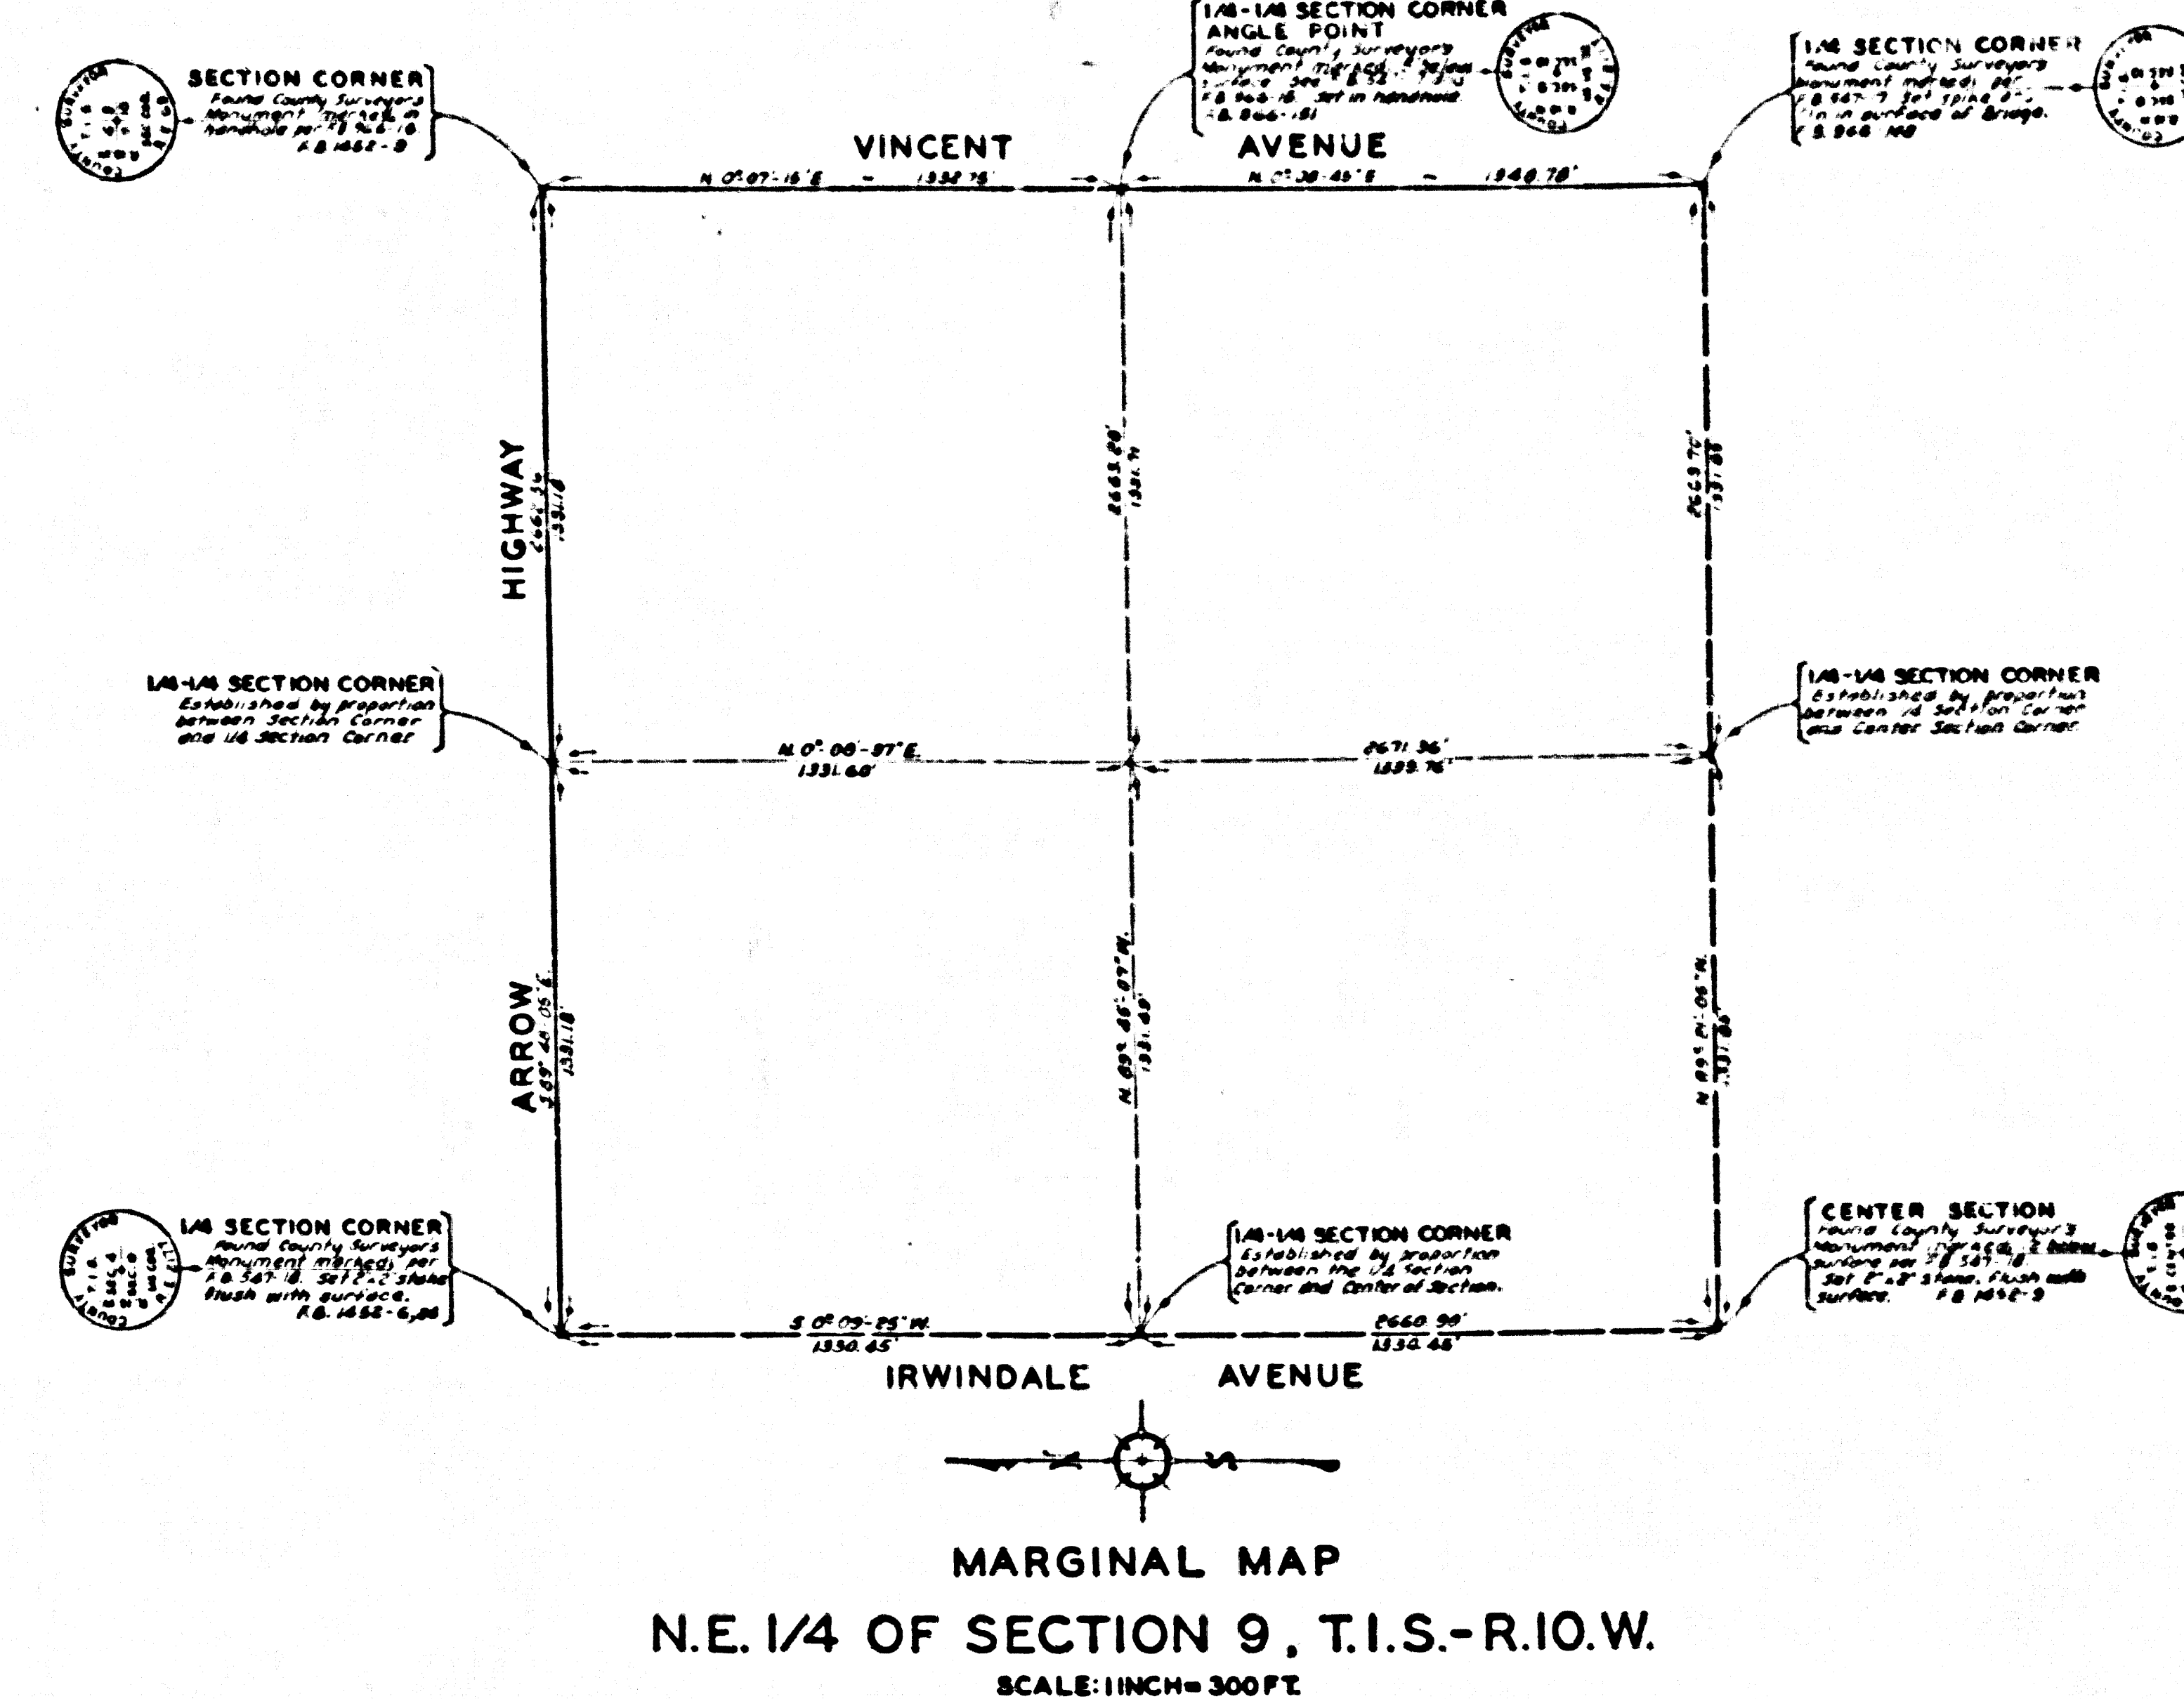


LE PARK
2112-1
C.R. 27416-20

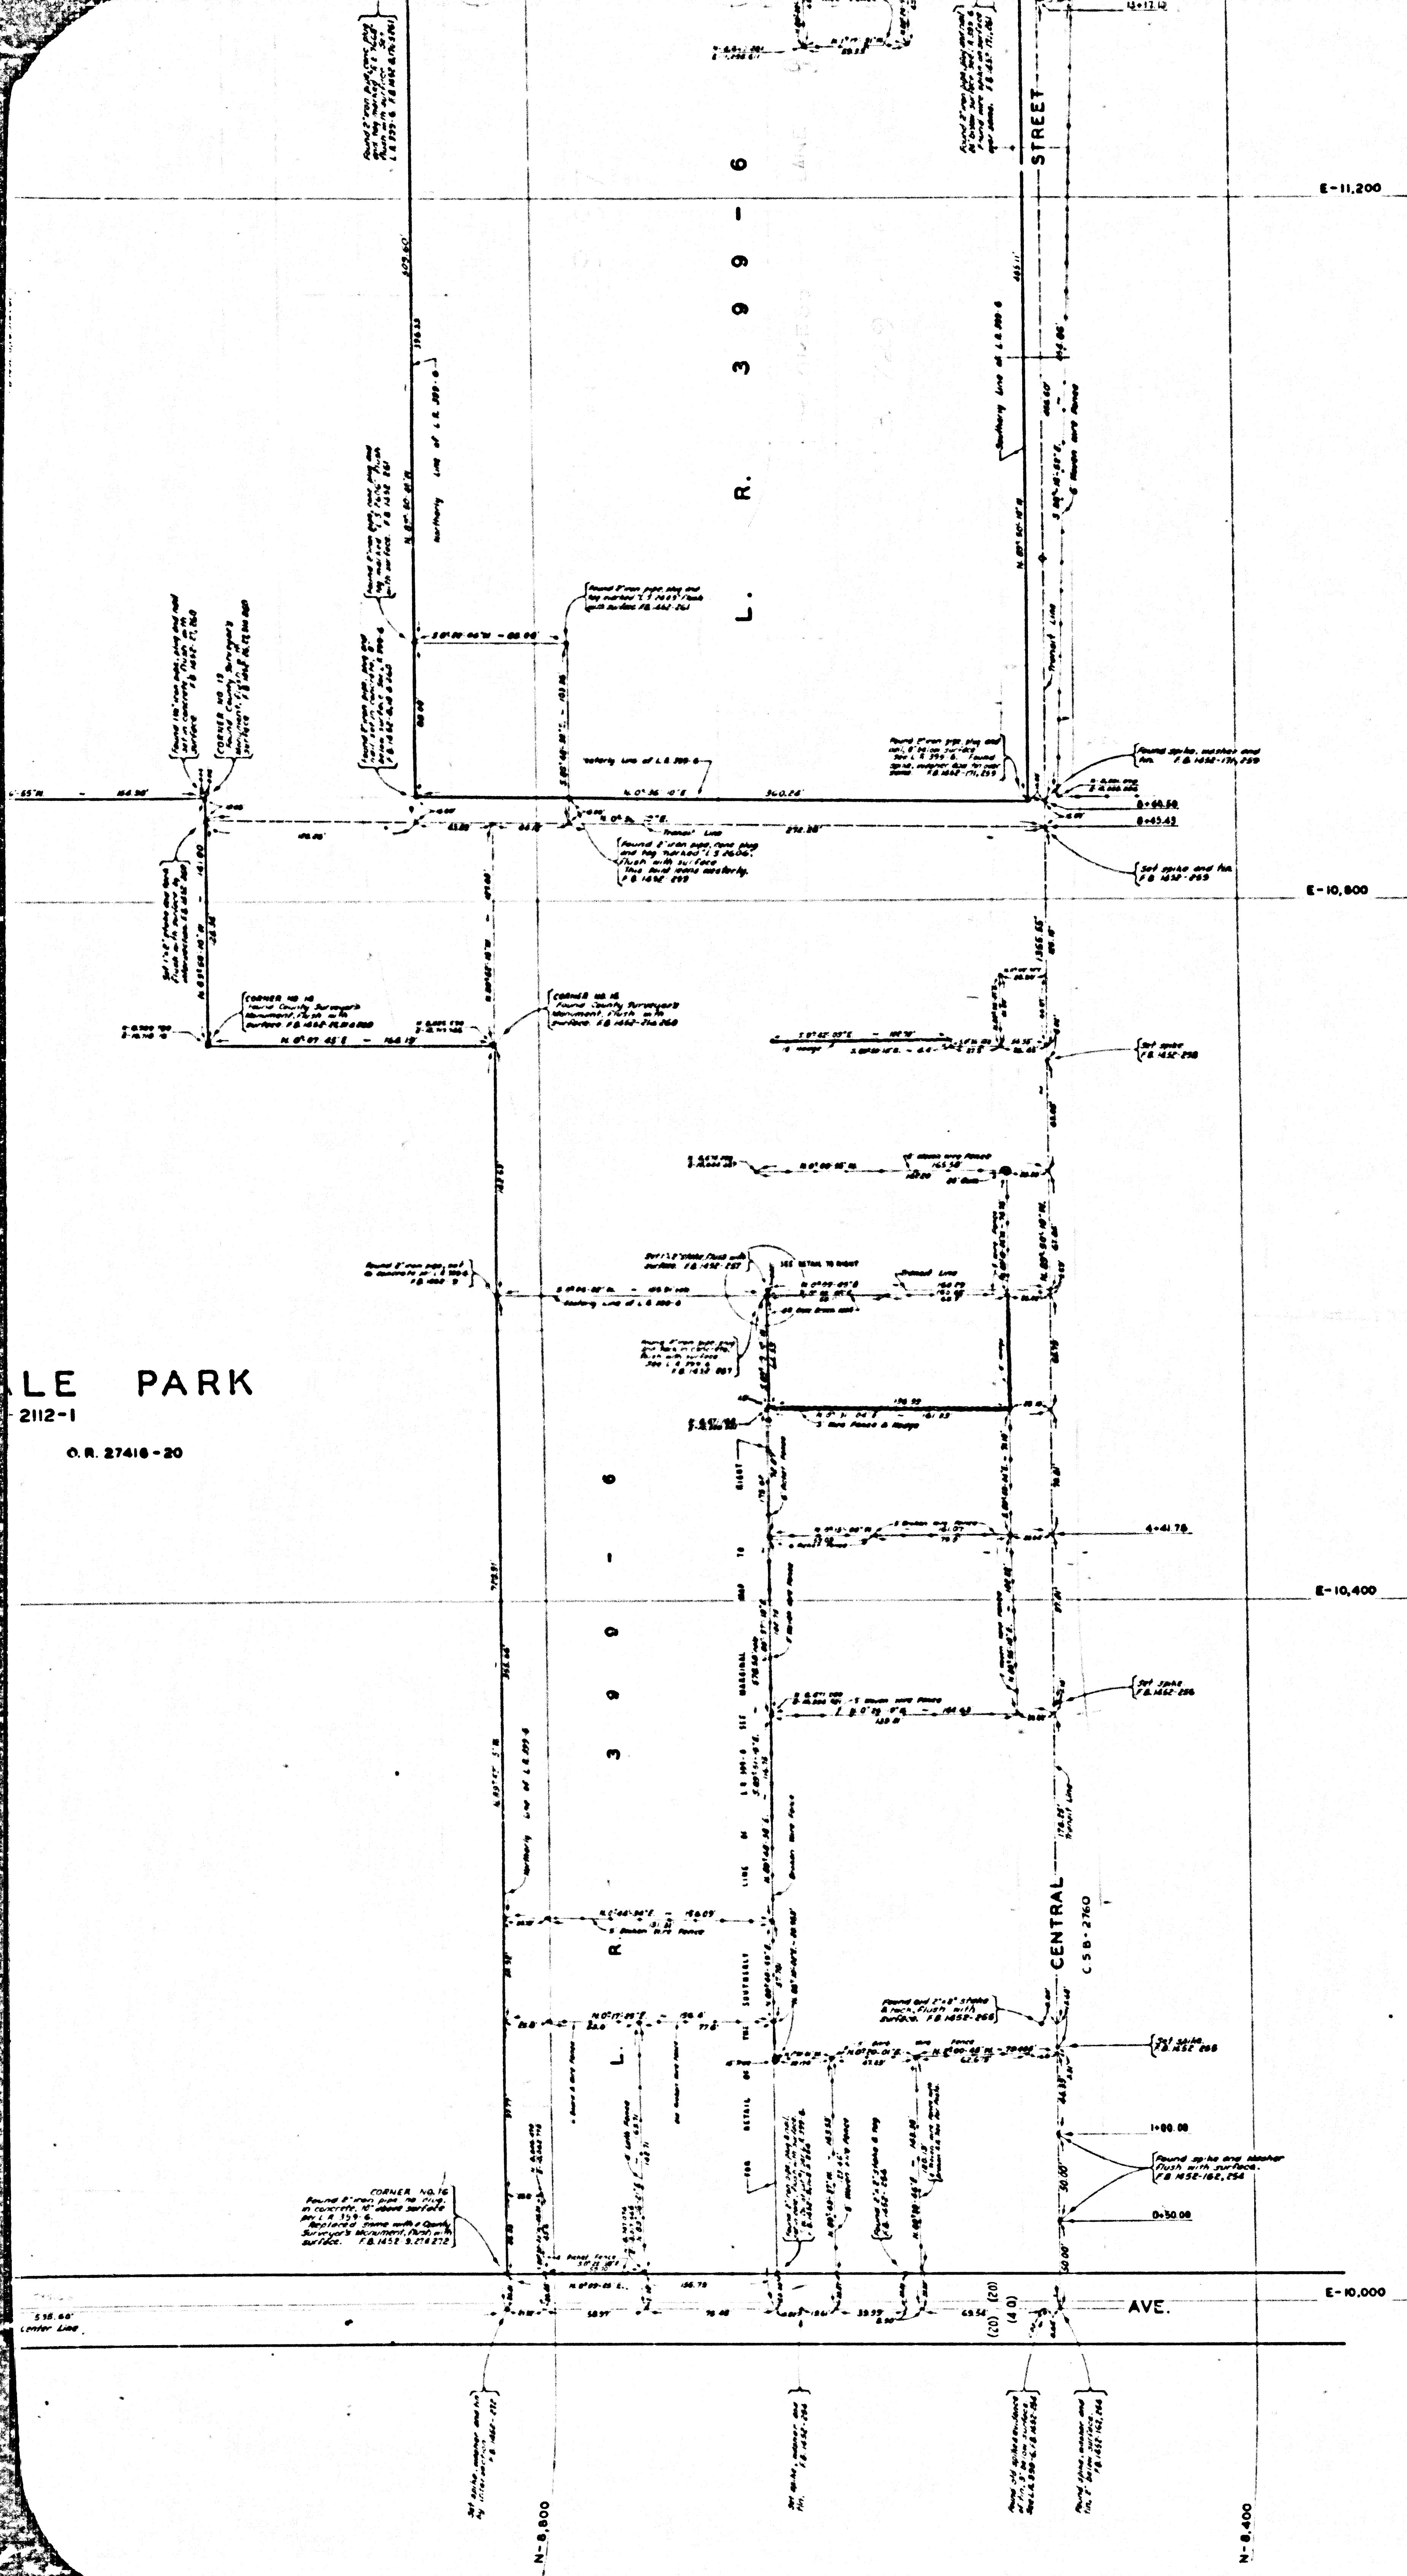

COUNTY OF LOS ANGELES
MAP OF
THE N.W. 1/4 OF THE N.E. 1/4
SECTION 9, T.1.S.-R.10.W.S.B.M.
(IN THE CITY OF IRWINDALE)
COUNTY SURVEYORS MAP NO. B-2660
SHEET NO. 1 OF 2 SHEETS
SCALE: 1 INCH = 40 FT.
JOB NUMBER 6300.07
JOHN A. LAMBIE - COUNTY ENGINEER
SURVEYED SEPT. - OCT. 1959
BEARINGS ARE BASED ON THE BEARING OF
ARROW HIGHWAY AS SHOWN ON C.S.B.-2112
PREPARED PURSUANT TO SEC. 27559
(GOVERNMENT CODE)
F.B. 1452-251-279
FIELD WORK BY.....M.A. VANDEREN
OFFICE WORK BY.....T.M. ICHIEU
G.D. BAILEY
CHECKED BY.....S.M. MILLER
W.J. BRENNER
J.A.J.A.

FOR REPORT ON BOUNDARY LINES SEE P.D. 9456.
FOR POSSESSORY AND AGREEMENT LINES SEE C.S.B.-2760.

CSB-2660-1
A1 OF A2

SHEET NO. 1 OF 2 SHEETS
COUNTY SURVEYORS MAP NO. B-2660


E-11,200

E-10,800

E-10,400

E-10,000 IRWINDALE

1/4 SECTION CORNER
TRAVELER STATION 2048+1.18
Found County Surveyor's
Monument 18 1852-26,400
Note: See P. 8, 145, 146, 147
P. 8, 145, 146, 147, 148

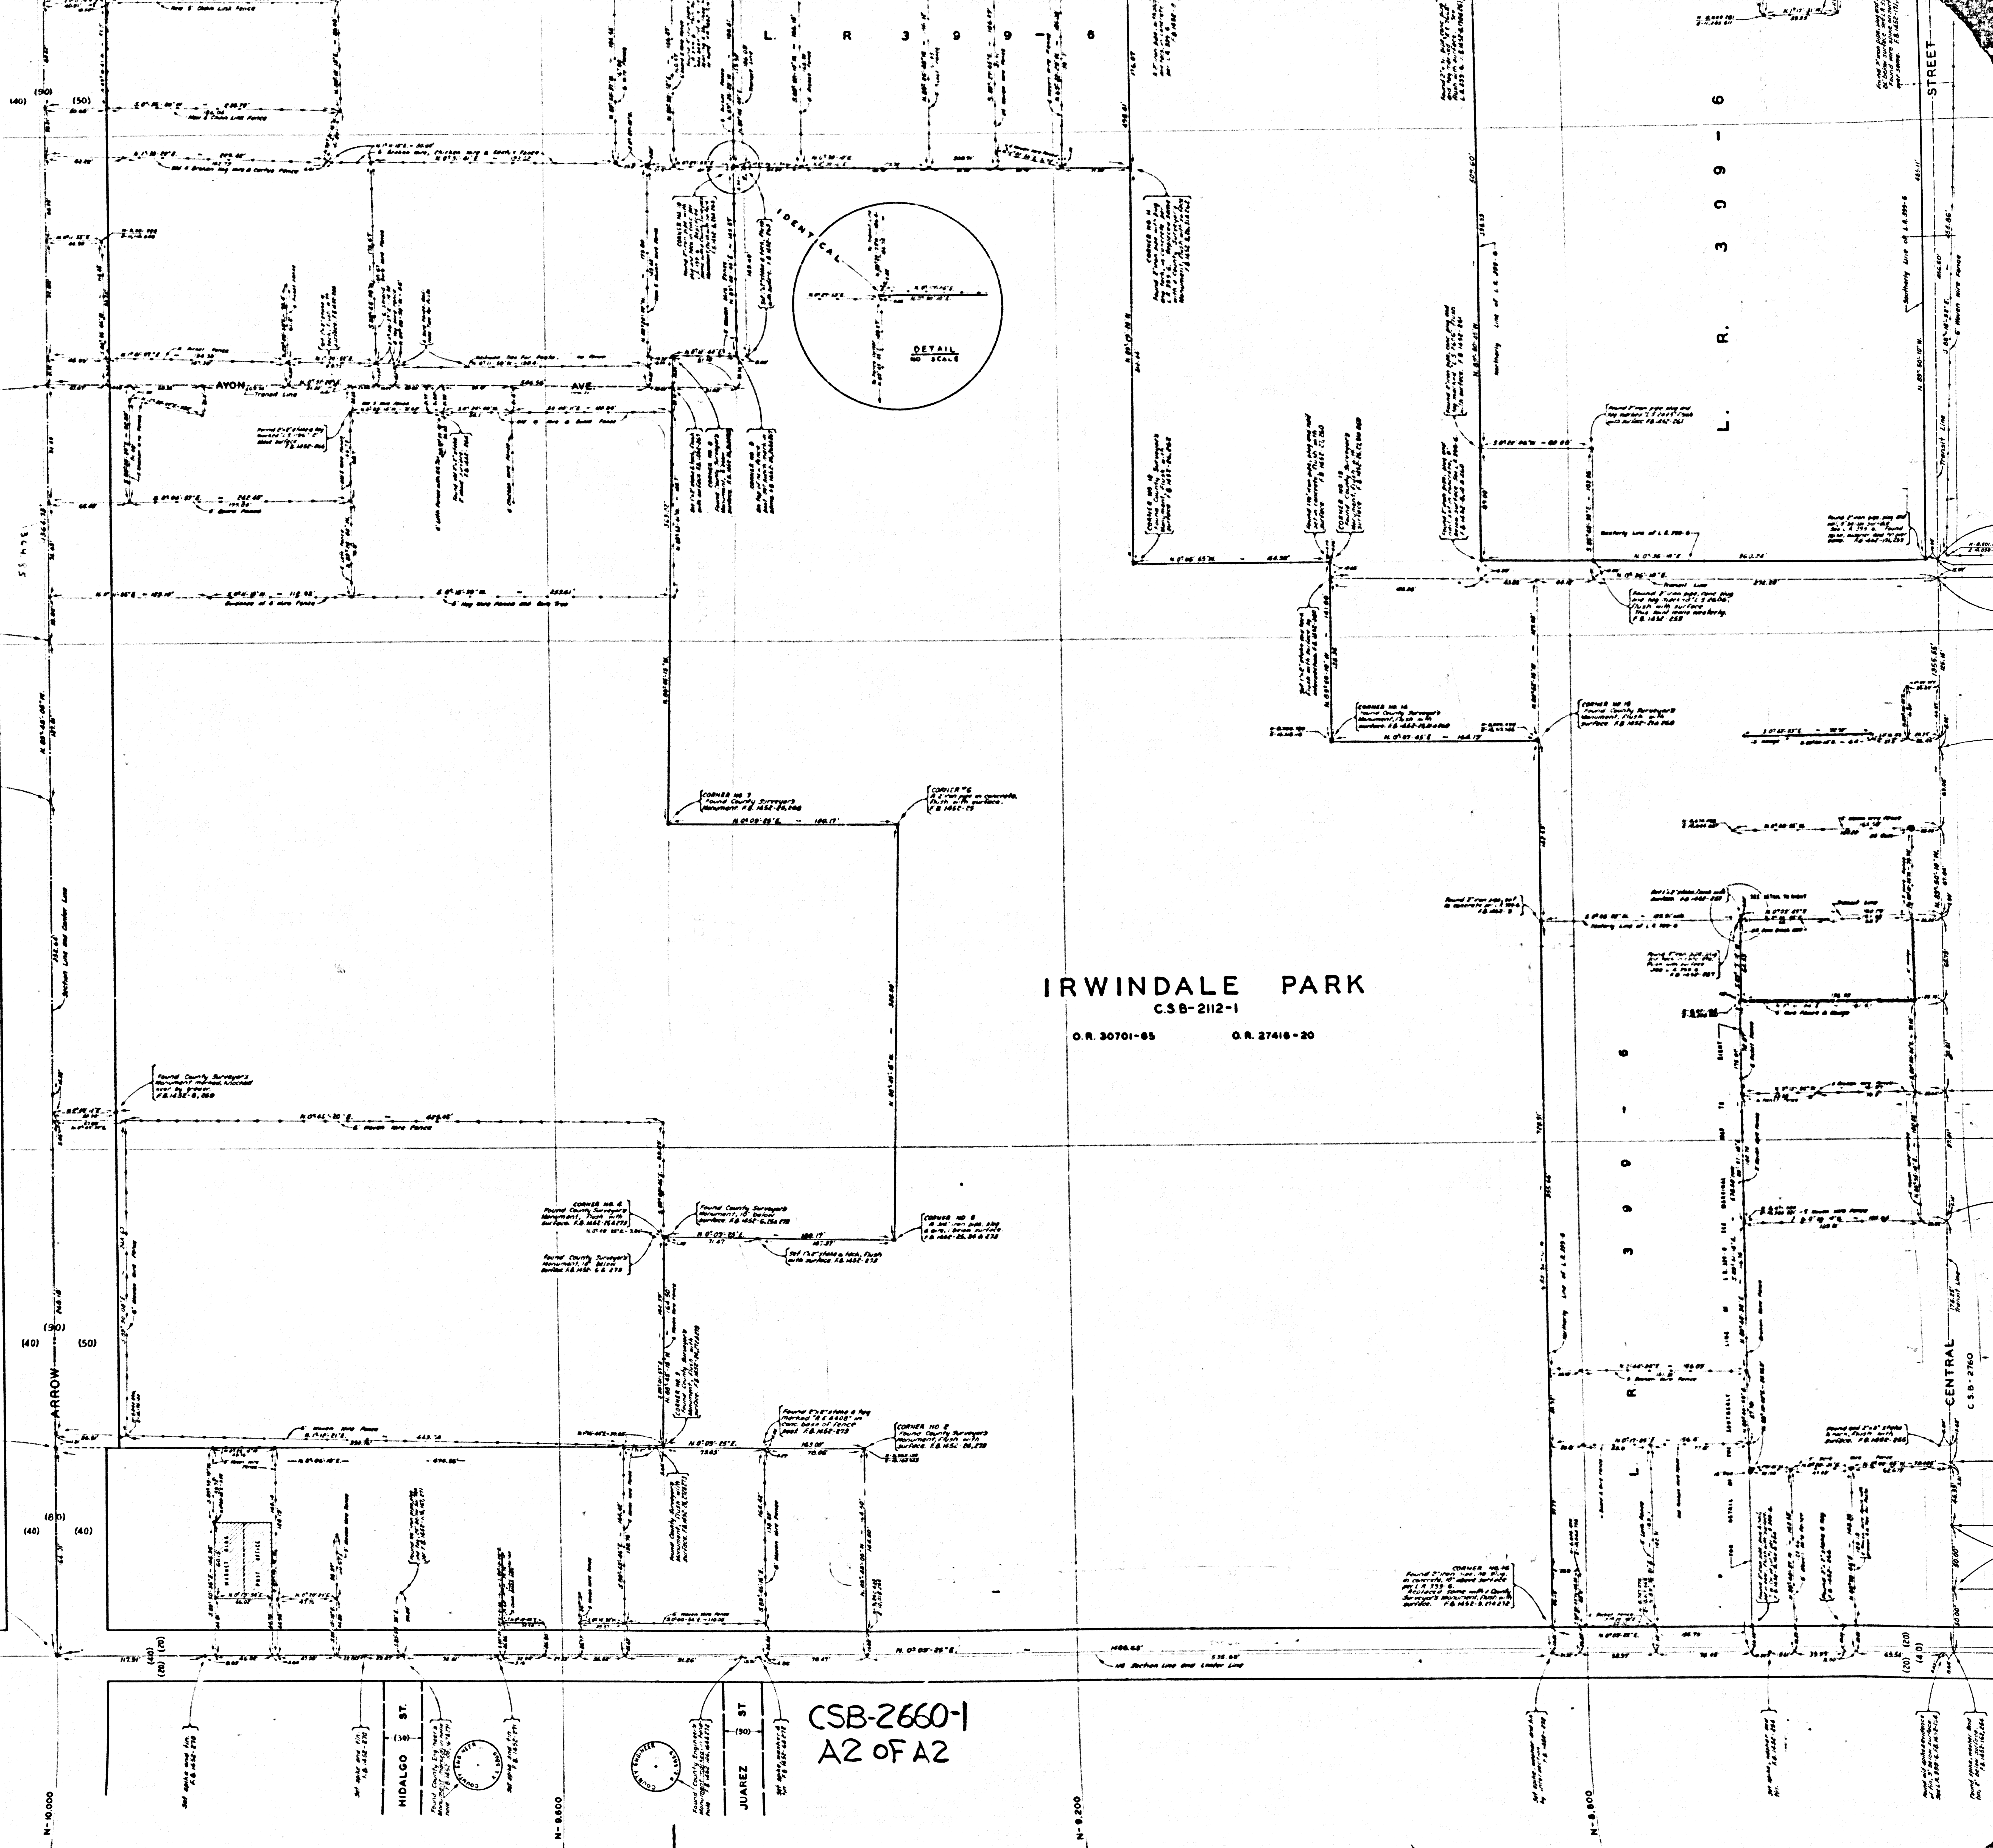

IRWINDALE PARK
CSB-2112-1

O.R. 30701-85 O.R. 27416-20

CSB-2660-1
A2 OF A2