



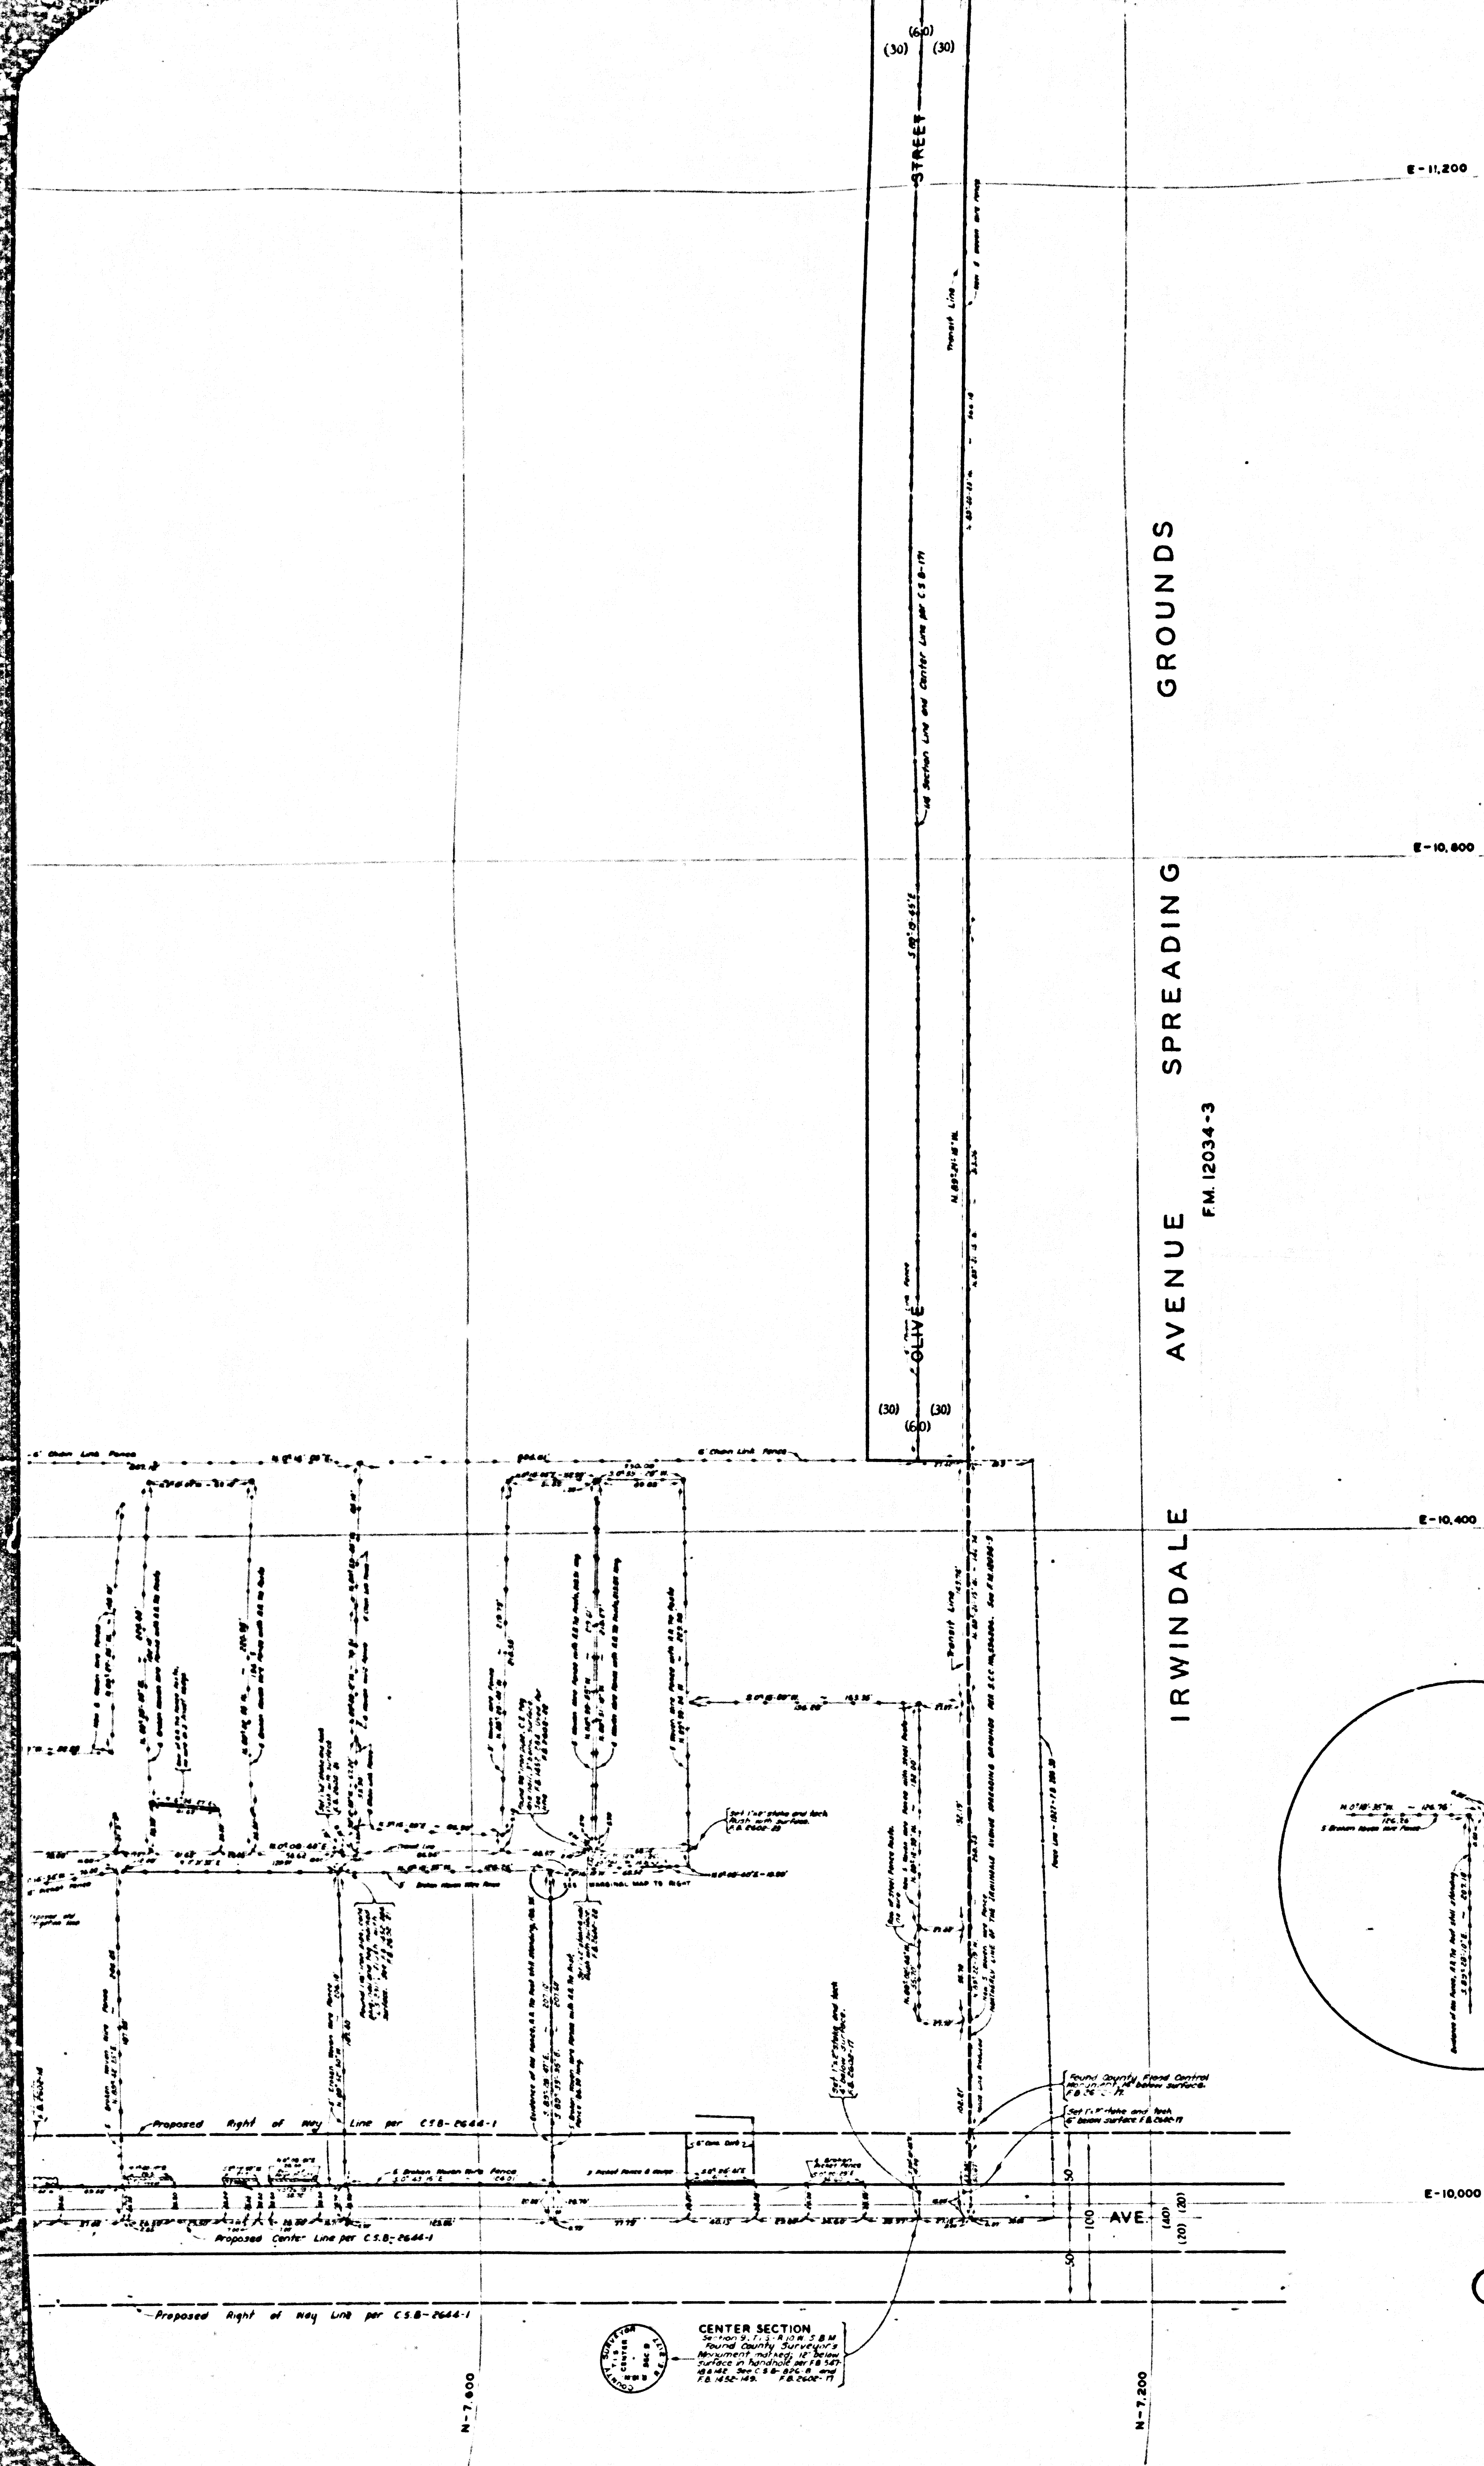


IRWINDALE AVENUE SPREADING GROUNDS

FM 12034-3

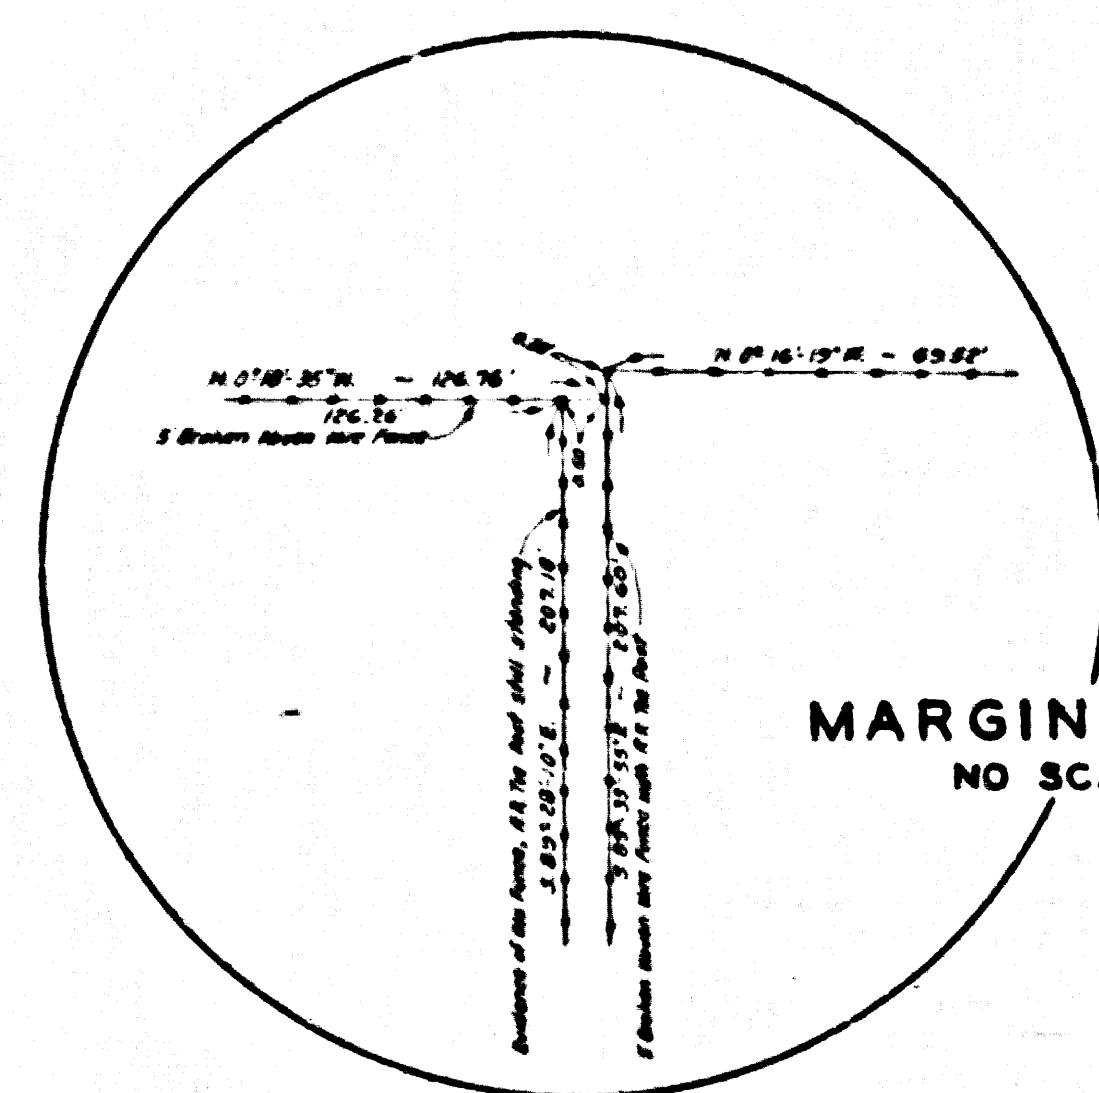

CSB-26602
A10FA2

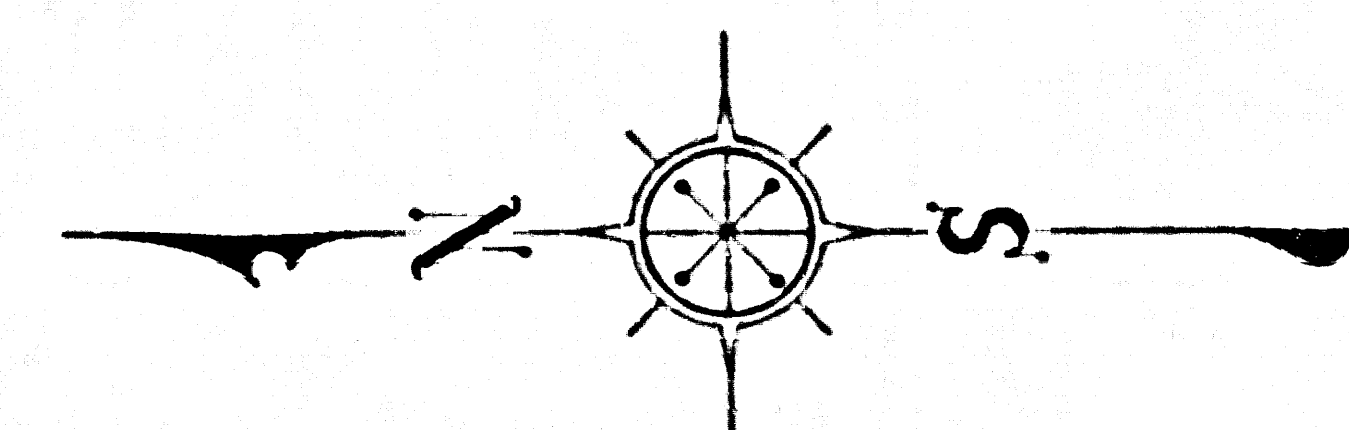

COUNTY OF LOS ANGELES
MAP OF
THE S.W. 1/4 OF THE N.E. 1/4
SECTION 9. T.1.S.-R.10.W., S.B.M.
(IN THE CITY OF IRWINDALE)

COUNTY SURVEYORS MAP NO. B-2660
SHEET NO. 2 OF 2 SHEETS
SCALE: 1 INCH = 40 FT.

JOB NUMBER 0300.07

JOHN A. LAMBIE - COUNTY ENGINEER
SURVEYED MARCH-APRIL, 1959

BEARINGS ARE BASED ON THE BEARING OF
ARROW HIGHWAY AS SHOWN ON C.S.B.-2112.

PREPARED PURSUANT TO SEC. 27559
(GOVERNMENT CODE)

F.B. 2809-3-29

FIELD WORK BY.....D.E. HOLMES
OFFICE WORK BY.....T.M. ICHMEN
G.D. BAILEY
CHECKED BY.....W.J. BRENNER

FOR REPORT ON BOUNDARY LINES SEE P.D. 8458.
FOR POSSESSORY AND AGREEMENT LINES SEE C.S.B.-2760.

COUNTY SURVEYORS MAP NO. B-2660
SHEET NO. 2 OF 2 SHEETS

TMUCO

Plan view of a proposed right-of-way for a center section. The plan shows a vertical line on the left with stationing from 10,000 to 11,200. A horizontal line at the bottom is labeled 'IRWINDALE' and 'STA. 2+100.00'. The plan shows a proposed right-of-way line and a center line, with various dimensions and annotations. A circular stamp is visible in the bottom right corner.