



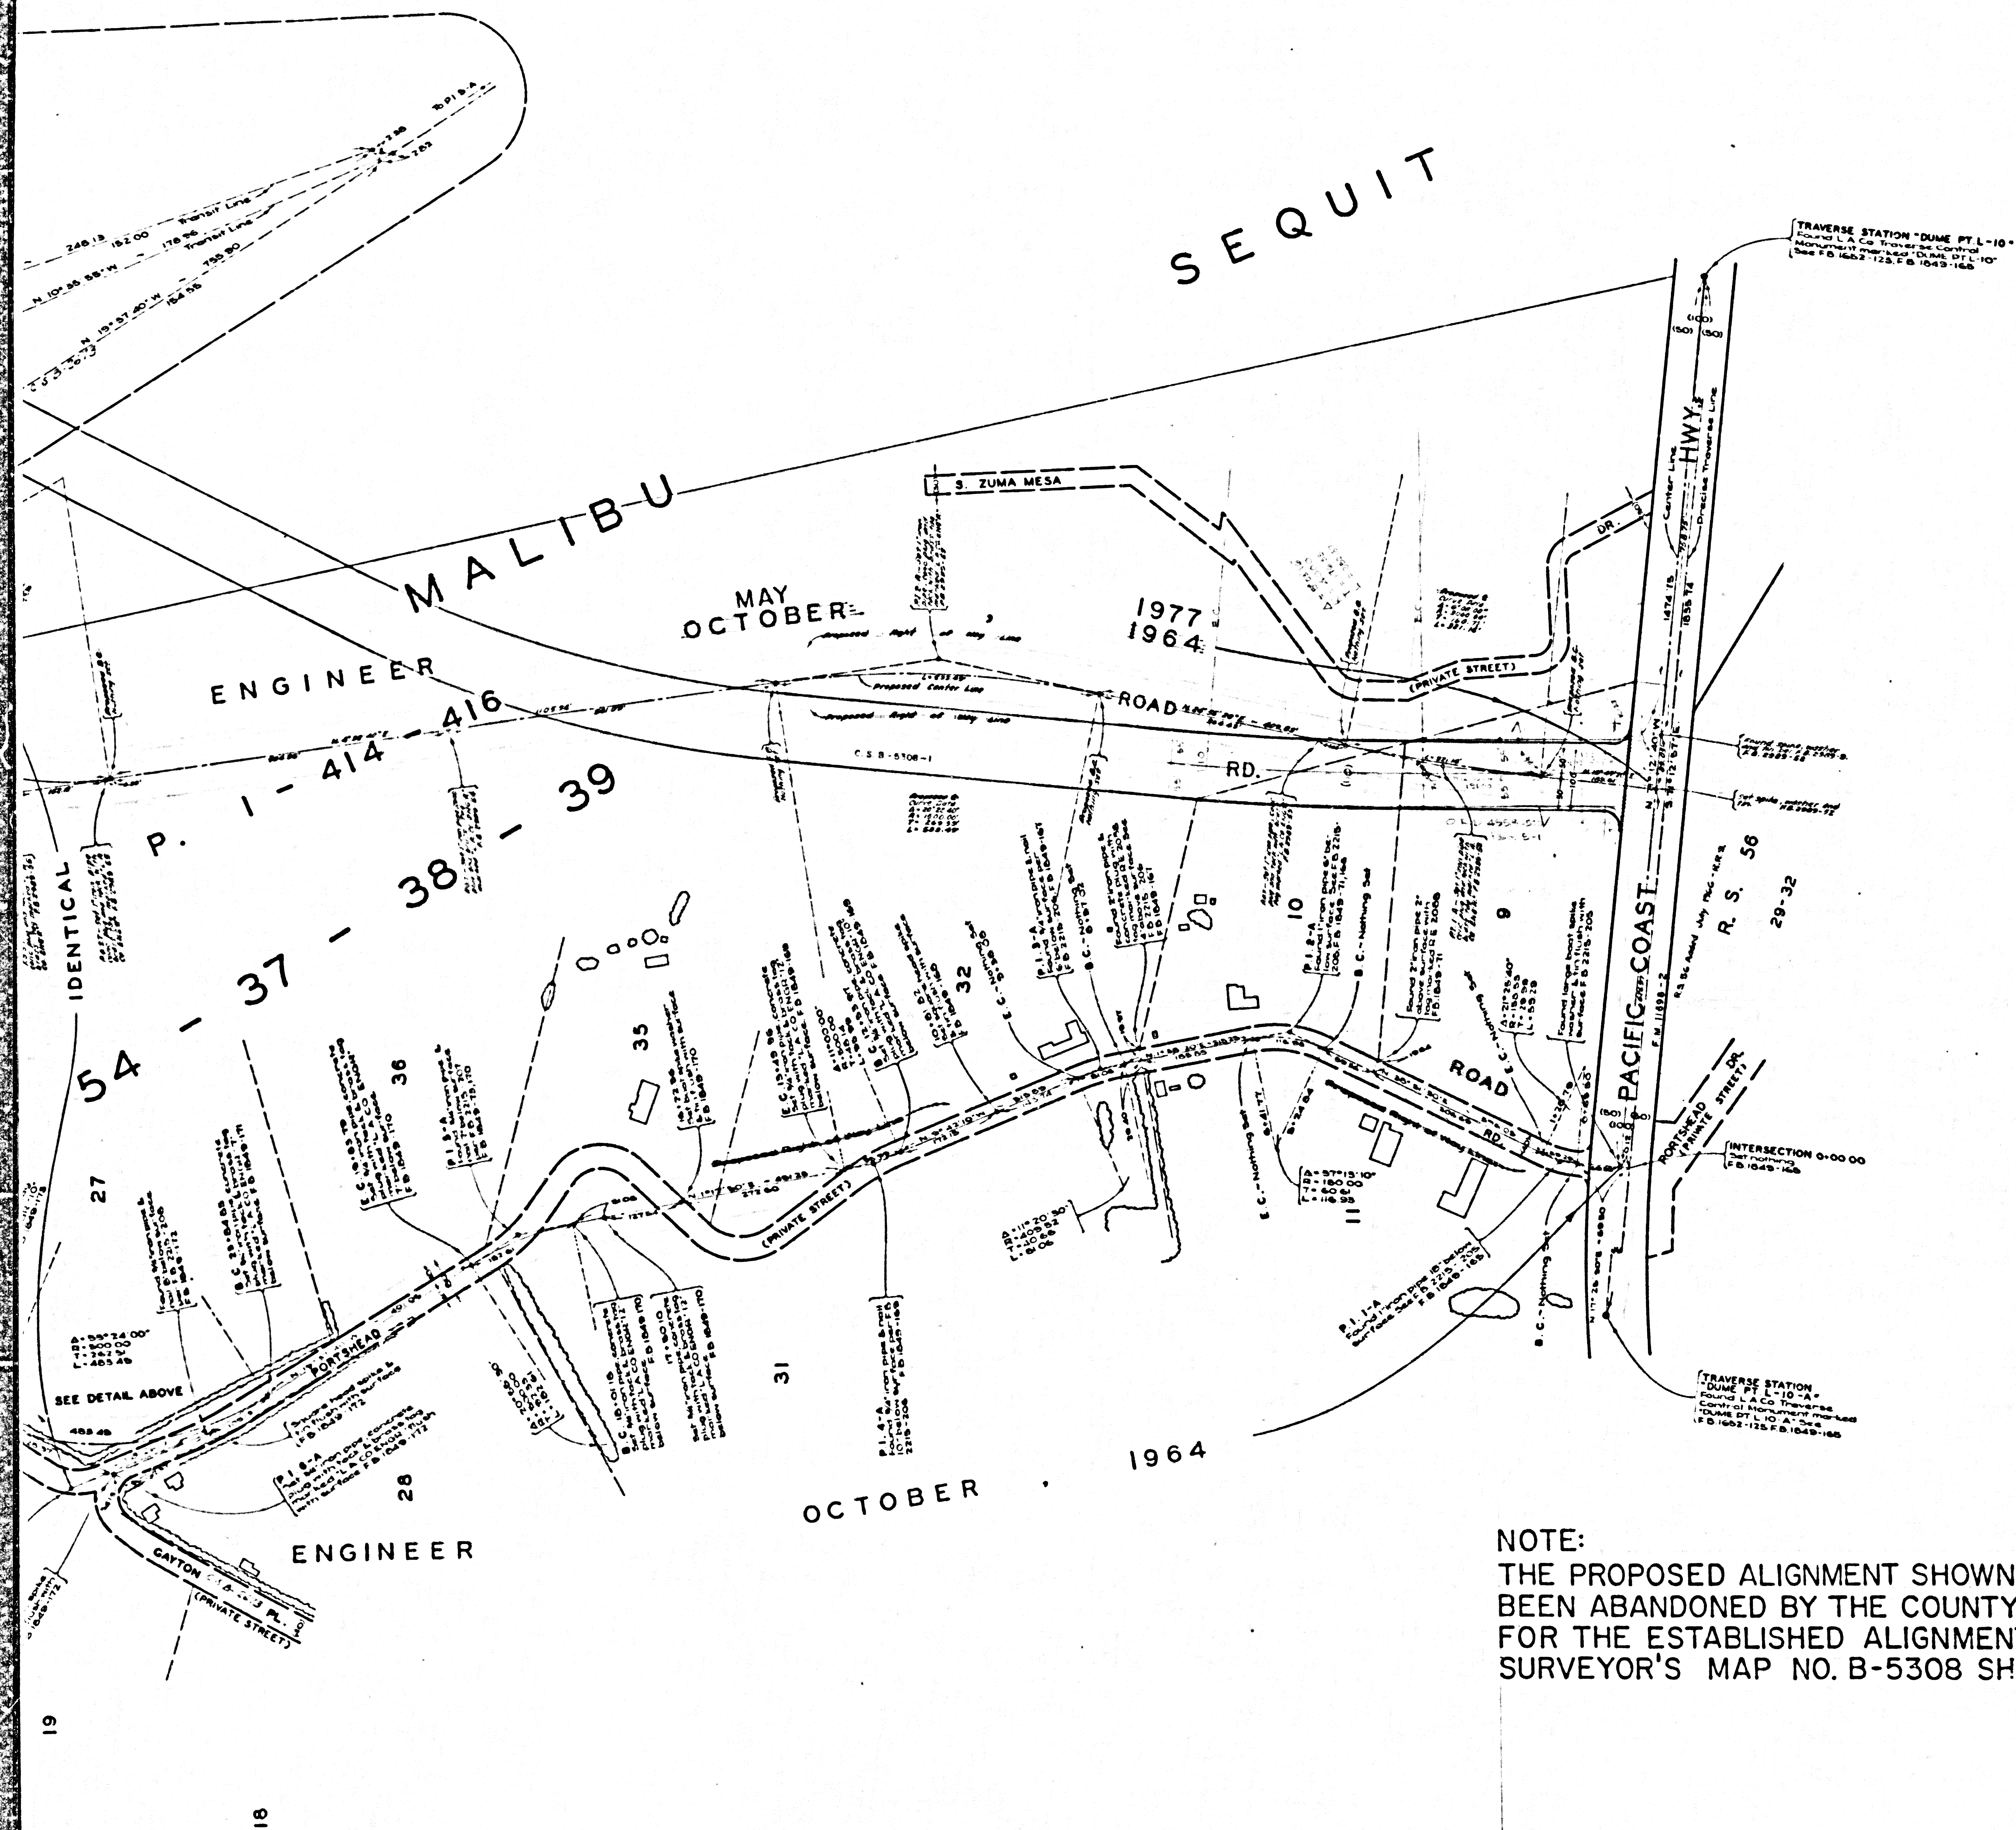

NOTE:
THE PROPOSED ALIGNMENT SHOWN HEREON HAS
BEEN ABANDONED BY THE COUNTY ENGINEER.
FOR THE ESTABLISHED ALIGNMENT SEE COUNTY
SURVEYOR'S MAP NO. B-5308 SHEETS 1&2

CSB-2661-1
A1 OF A2

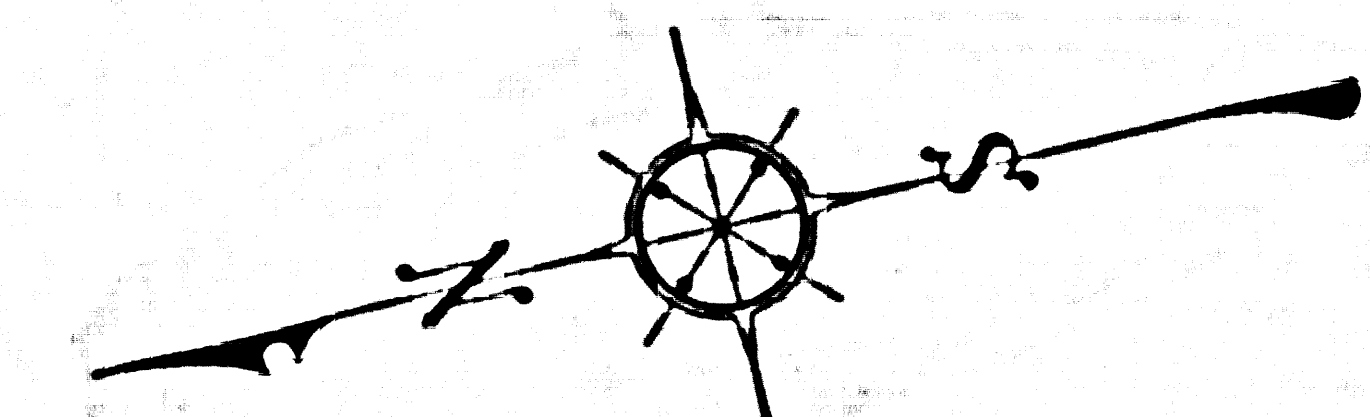

KANAN DUME ROAD KIMBERLEY CANYON ROAD

COUNTY OF LOS ANGELES
MAP OF
DUME CANYON ROAD
FROM
PACIFIC COAST HIGHWAY
TO
MULHOLLAND HIGHWAY
COUNTY SURVEYORS MAP NO. B-2661
SHEET NO. 1 OF SHEETS
SCALE: 1 INCH = 100 FT.

JOB NUMBER 0074.15
JOHN A. LAMBIE - COUNTY ENGINEER
SURVEYED FEBRUARY 1959
SURVEYED ON REQUEST OF THE REGIONAL
PLANNING COMMISSION UNDER SECT. 79
ORD. 4099 BY LETTER DATED MAR. 25, 1952
AND BY BOARD ORDER DATED DEC. 11, 1951
BEARINGS ARE BASED ON THE CALIFORNIA
COORDINATE SYSTEM ZONE 7 PER SEC. 8809
PUBLIC RESOURCES CODE SCE C.S. 9423
F.B. 1849-181-180
FIELD WORK BY..... L. V. SMITH
OFFICE WORK BY..... G. O. HARRIS
CHECKED BY..... S. H. MILLER

NOTE
FOR TOPOGRAPHY SEE PHOTOGRAMMETRIC
MAP SURVEY DIVISION FILE NO. B-118-1
Revised Alignment Stationed 1952 S. H. Miller
On Map at 25-74 Sta. 184-180
Revised Alignment Stationed at 1951 to 1952 Line May 1951 M. H.
Revised Alignment of Kanan Dume Rd added
Proposed Alignment of Kimberley Canyon Rd added May 1977

R. 18 W.
SEC. 32

T. 1 S.

SEC. 31

LOT 9

LOT 10

DETAIL
NOT TO SCALE

CSB-2661-1
A20FA2

