
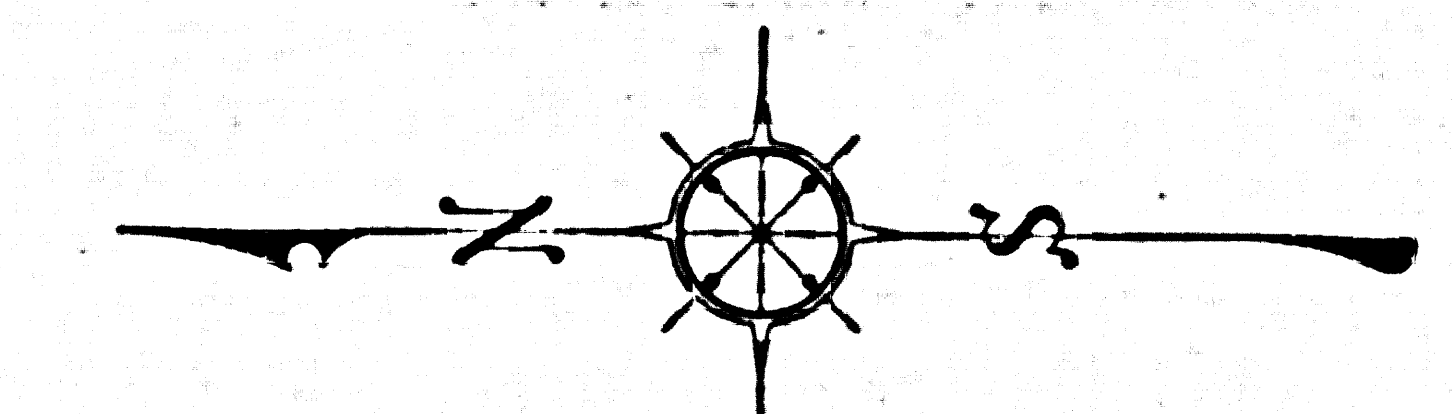


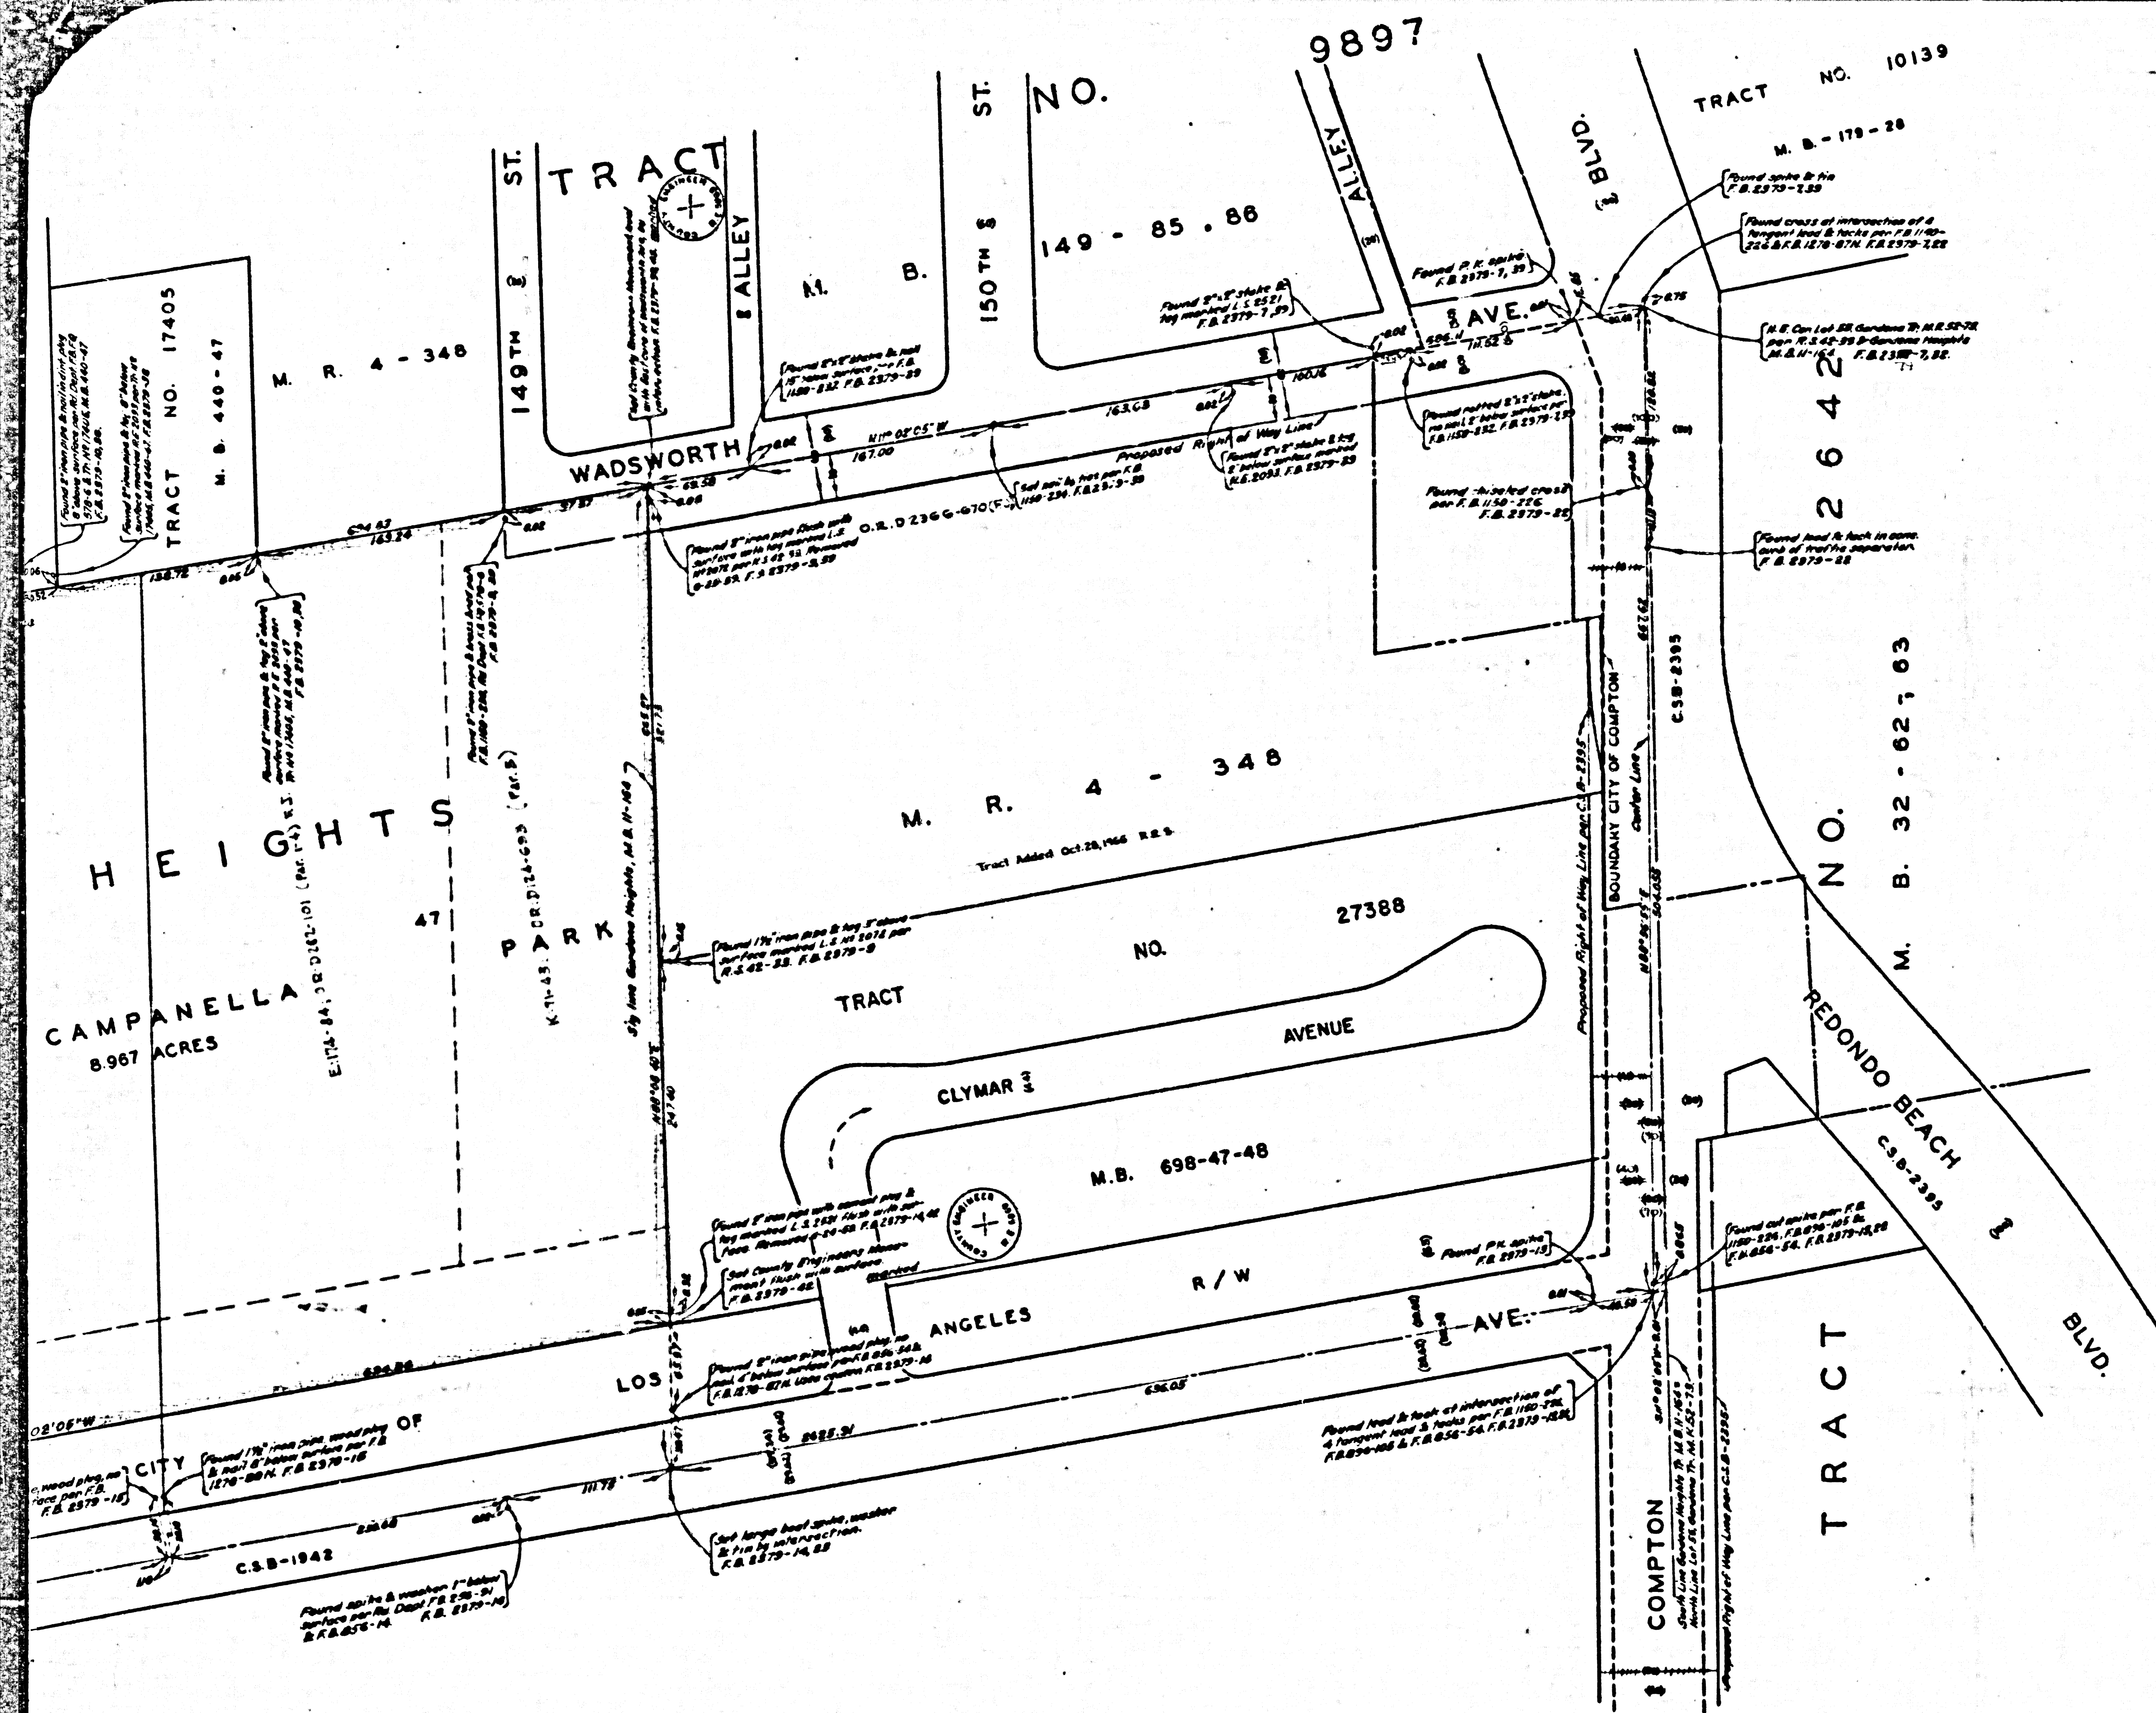

COUNTY OF LOS ANGELES MAP OF **ROY CAMPANELLA PARK** BEING A PORTION OF LOTS 46 AND 47 GARDENA HEIGHTS M.B. 11-164

COUNTY SURVEYORS MAP NO. B-2663
SCALE: 1 INCH = 50 FT.

JOB NUMBER 0055.32
JOHN A. LAMBIE - COUNTY ENGINEER
SURVEYED NOV. 1958 - JUNE, 1959
SURVEYED ON REQUEST OF THE DIRECTOR
OF PARKS & RECREATION UNDER SEC. 79,
ORD. 4099 BY LETTER DATED SEPT. 4, 1958.
BEARINGS ARE BASED ON THE CALIFORNIA
COORDINATE SYSTEM ZONE 7, PER SEC. 8809
PUBLIC RESOURCES CODE SEE C.S. 9423

F.B. 2378-5-40
FIELD WORK BY J.M. BROWN
OFFICE WORK BY R.L. GREEN
CHECKED BY J. AJA
C.J. GALLI

1M 26

FOR TOPOGRAPHY SEE SURVEY DIVISION FILE MAP RT. 207
Same scale and per Board Order dated July 7, 1959: 164-169 Min. 8474 572

CSB-2663
A10FA2

