


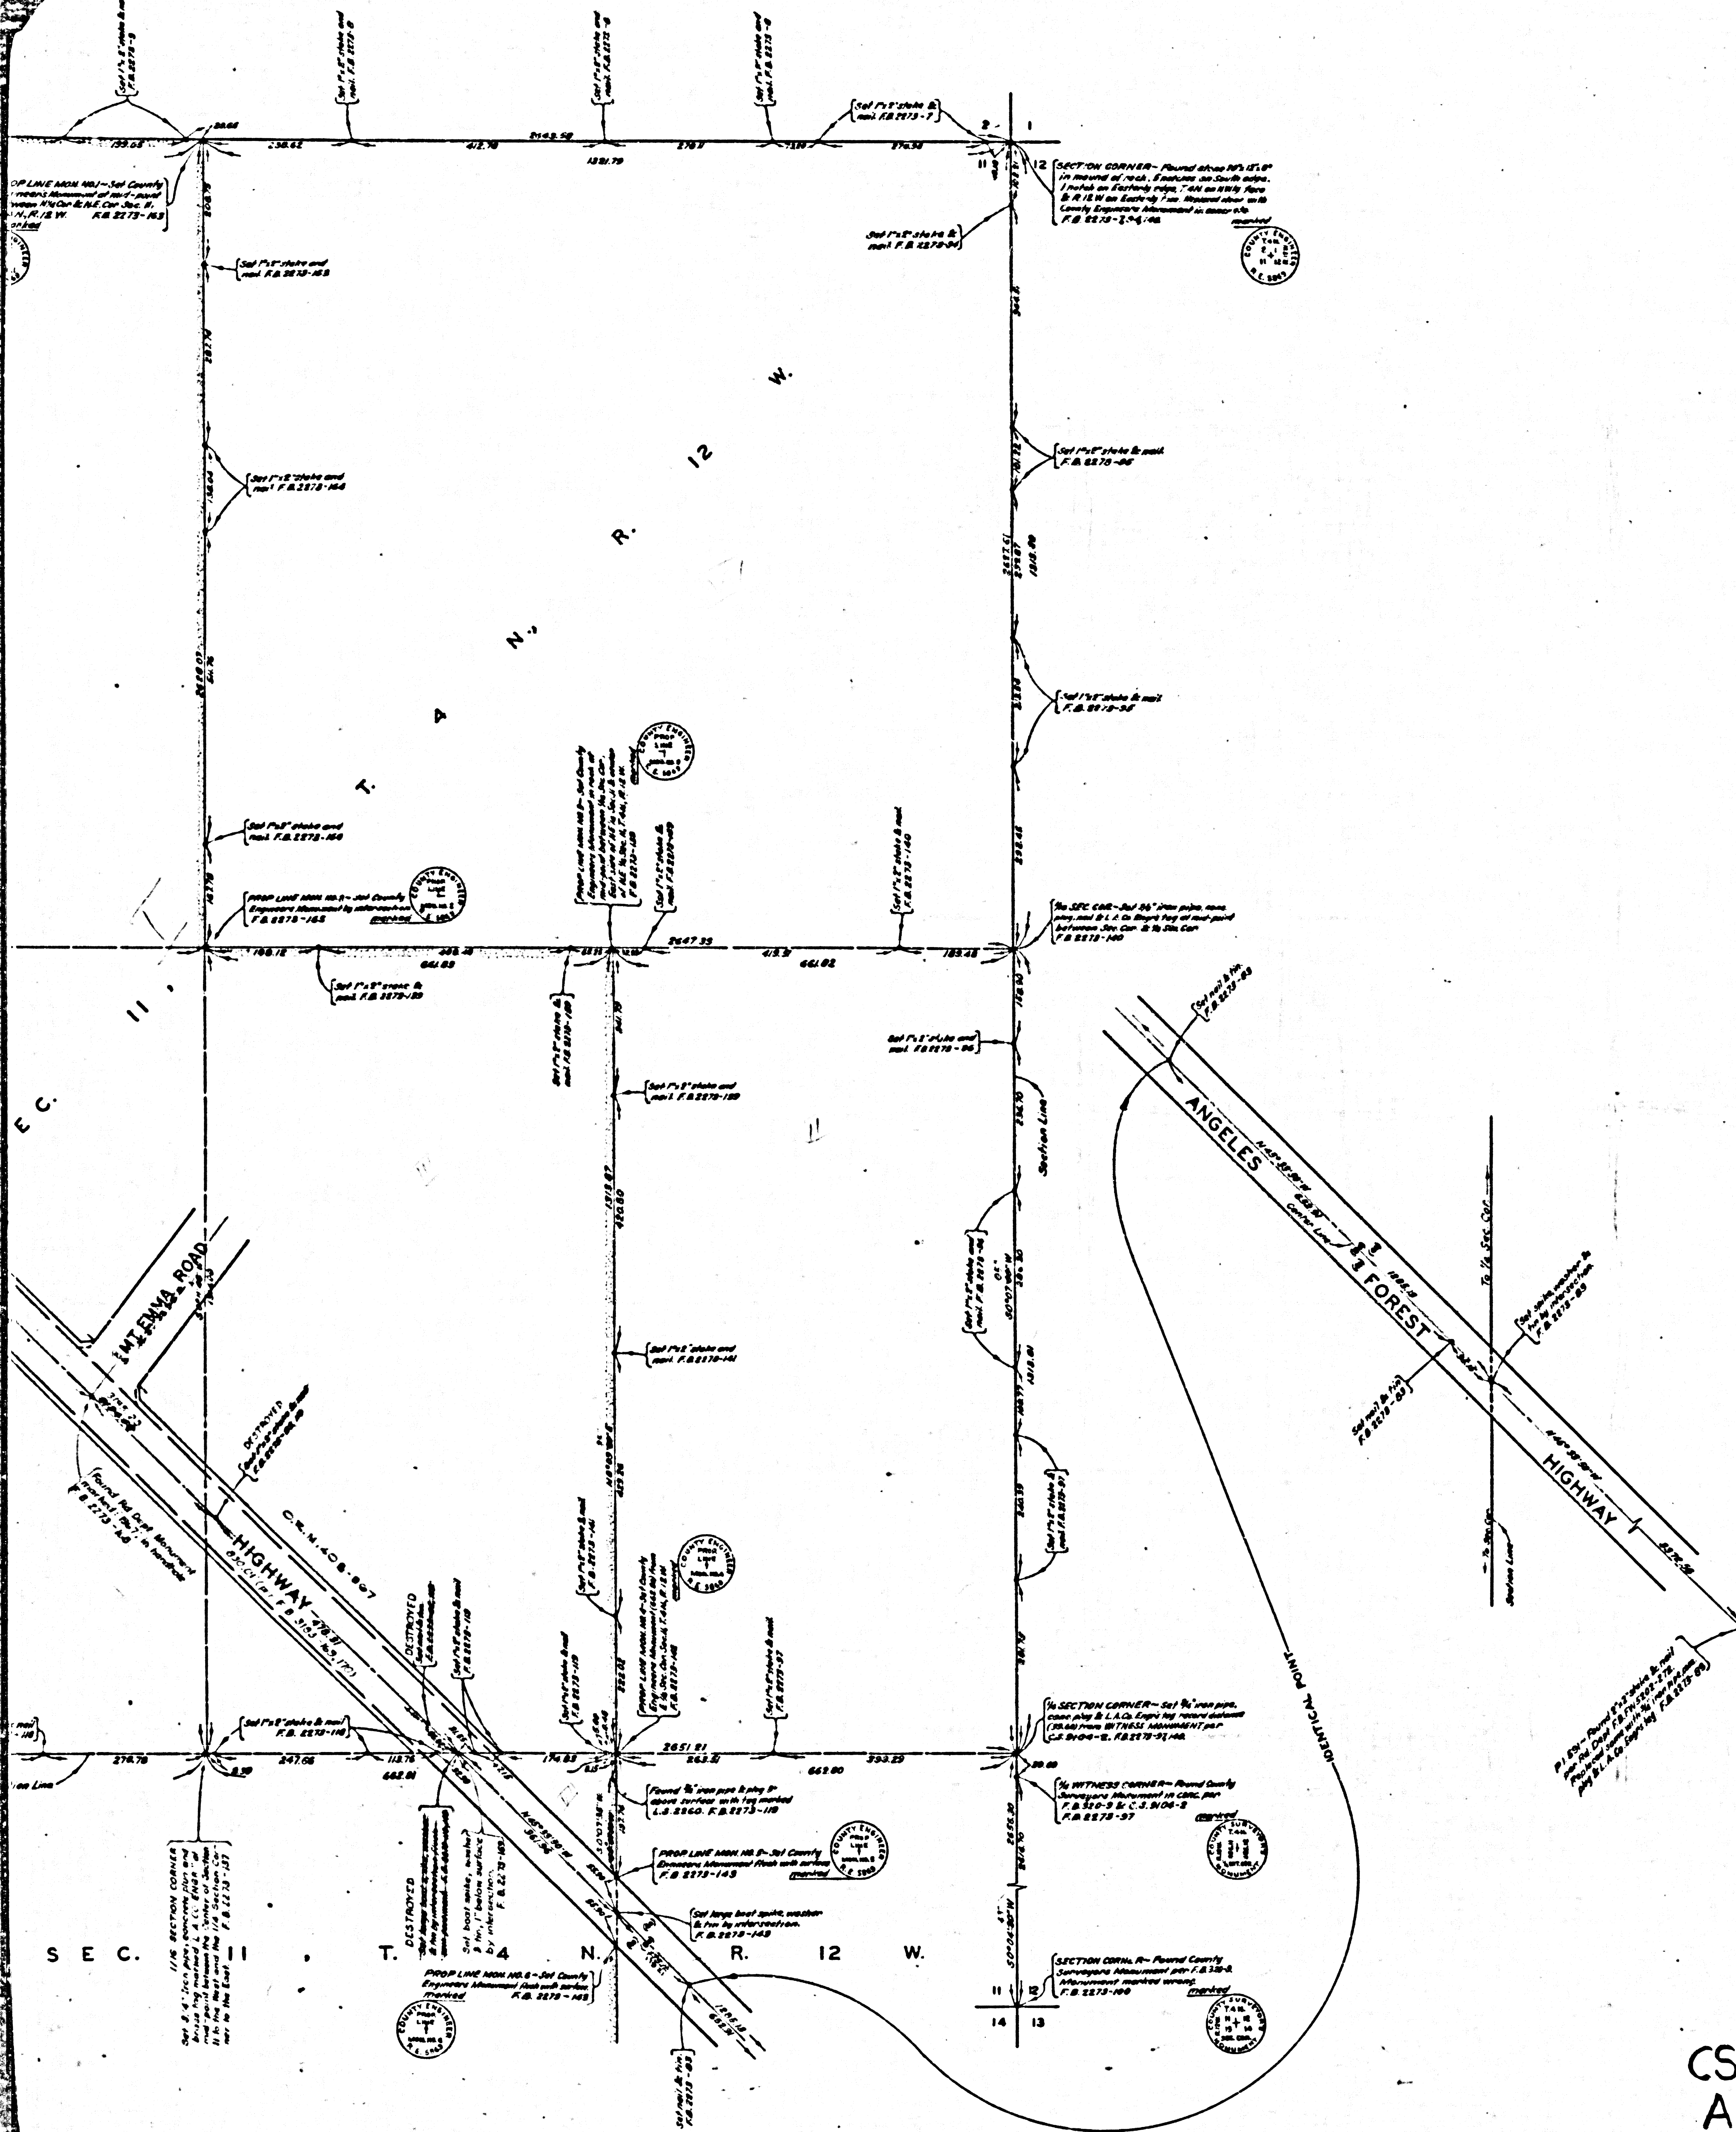

COUNTY OF LOS ANGELES MAP OF **KENTUCKY SPRINGS PROBATION CAMP**

BEING A PORTION OF SEC. 11, T. 4 N., R. 12 W.

COUNTY SURVEYORS MAP NO. B-2664

SCALE-1 INCH = 200 FT.

JOB NUMBER 0080.00

JOHN A. LAMBIE-COUNTY ENGINEER

SURVEYED JULY, 1958

SURVEYED ON REQUEST OF THE CHIEF
ADMINISTRATIVE OFFICER UNDER SEC. 79
ORD. 4099 BY LETTER DATED APRIL 2, 1957

BEARINGS ARE BASED ON THE BEARING
OF NORTH LINE OF NW 1/4 SEC. 11, T. 4 N., R. 12 W.
AS SHOWN ON C.S.B.-300-2.

F.B. 2273-0-100

FIELD WORK BY L.V. SMITH

OFFICE WORK BY R.L. GREEN


CHECKED BY W.J. BRENNER

INDEX 16

NOTE:- FOR TOPOGRAPHY PRIOR TO CONSTRUCTION
SEE SURVEY DIVISION FILE MAP NO. 91-21-1 & 2

Bearings & Distances revised, by R.M. June 1962.

CSB-2664
A1 OF A3

 

CSB-2664
A20FA3
DETAIL
SCALE: 1 INCH = 100 FT.

