


PALOS

VERDES

T H

- 543-545
R.F. 506
B-1879
B-2294
B-1084-1

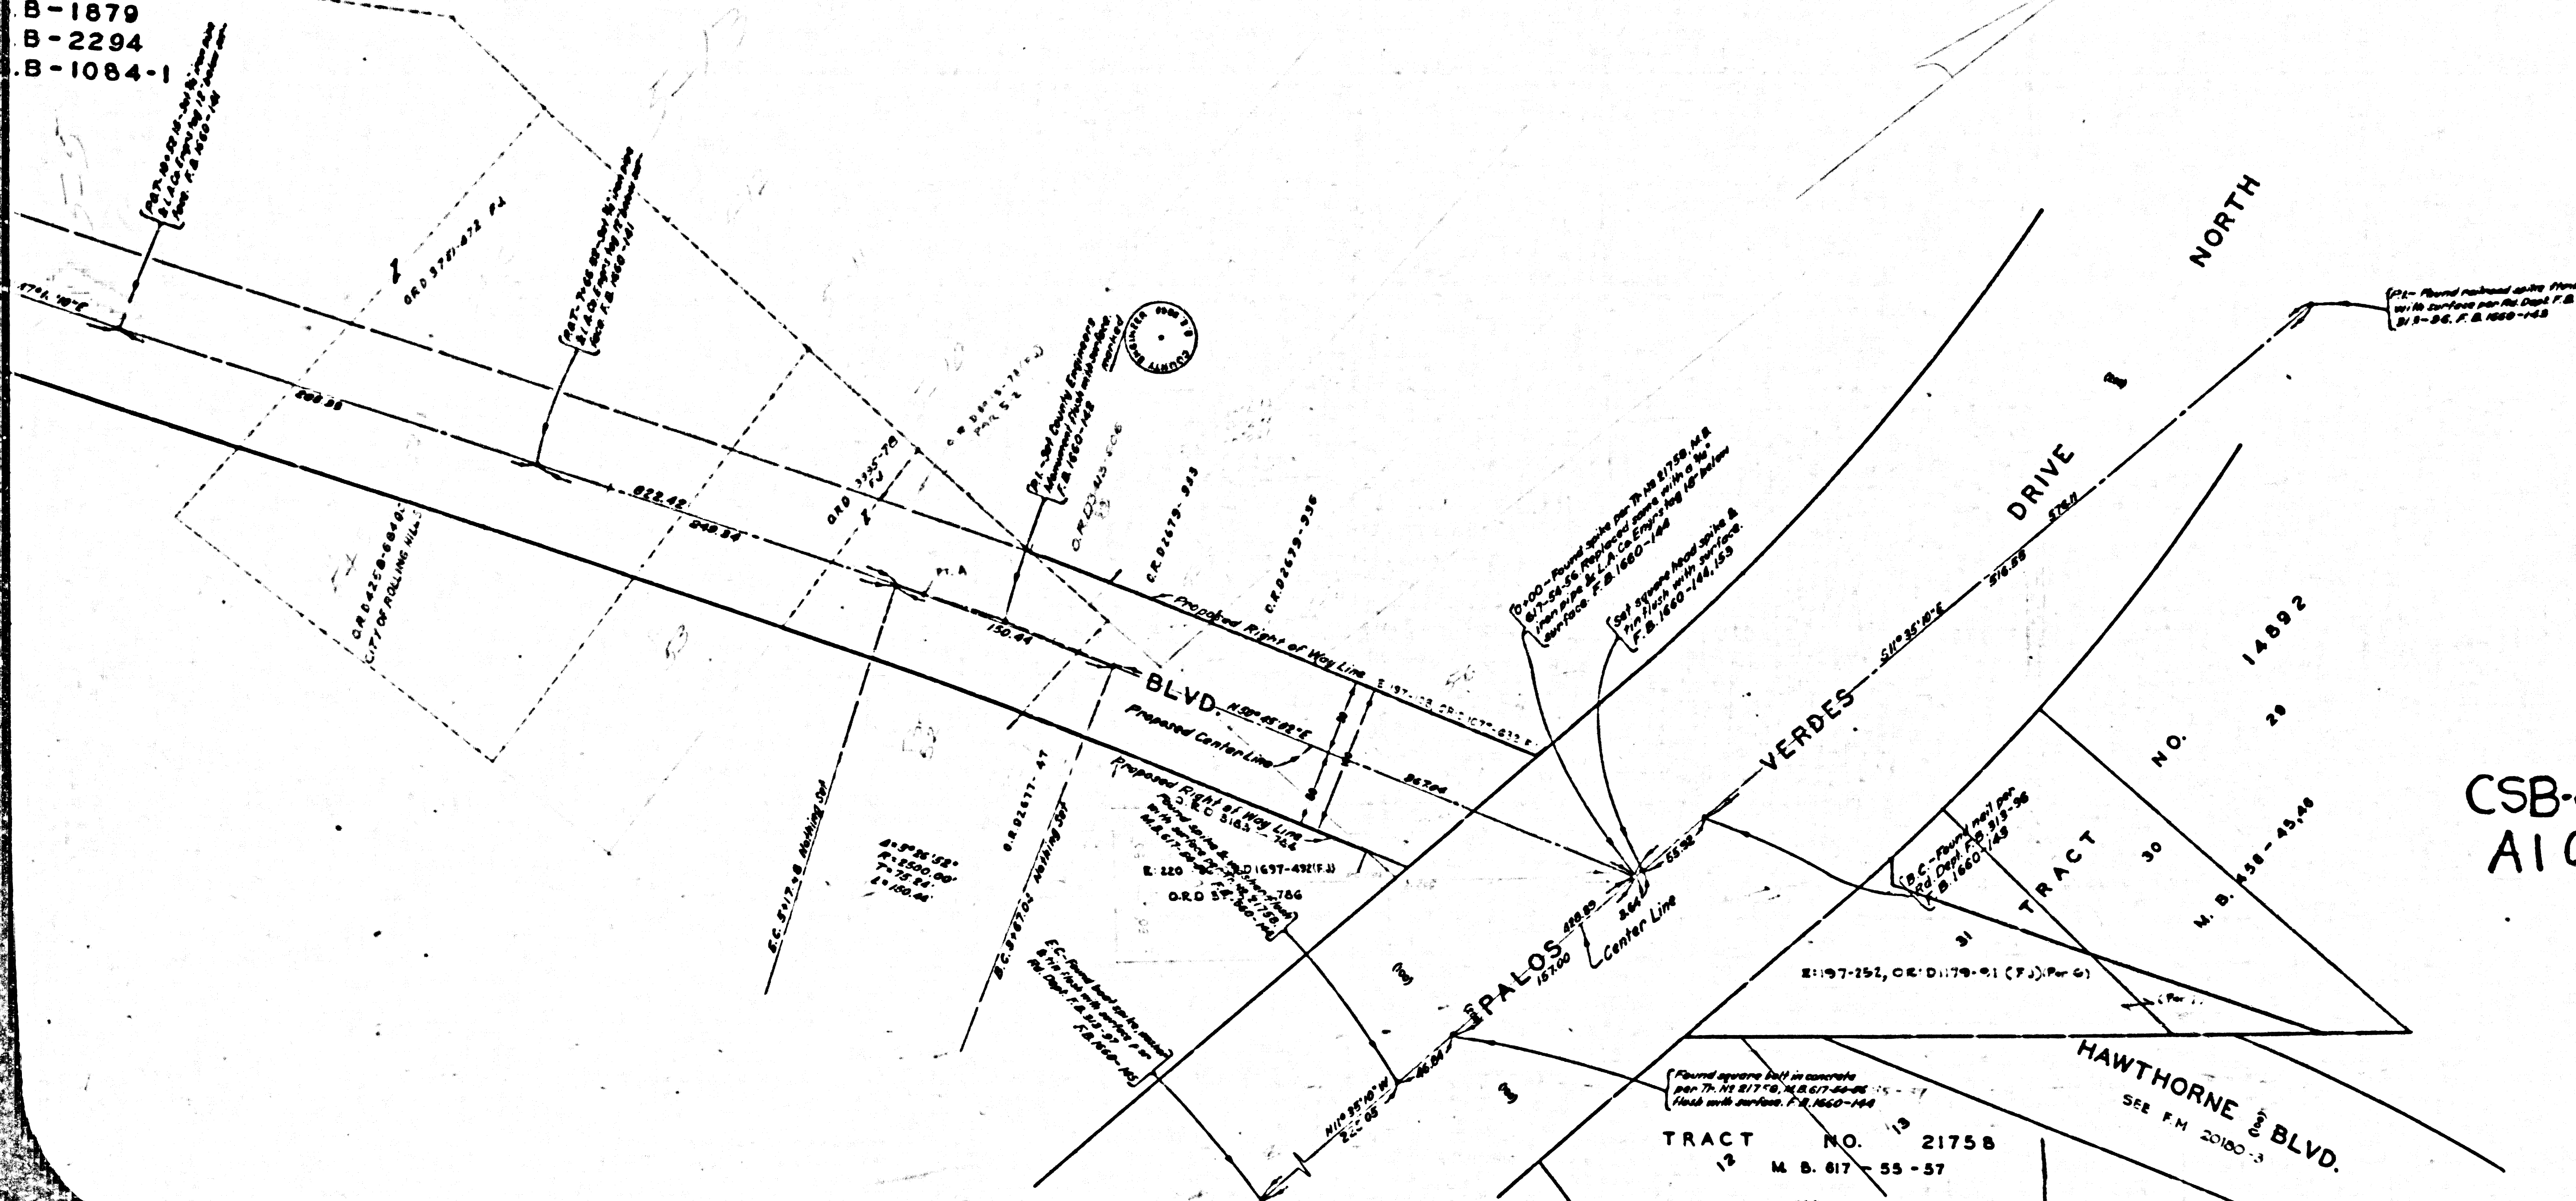

COUNTY OF LOS ANGELES
MAP OF
HAWTHORNE BOULEVARD
FROM
PALOS VERDES DRIVE NORTH
TO
PACIFIC COAST HIGHWAY
COUNTY SURVEYORS MAP NO. B-2665
SHEET NO. 1 OF 2 SHEETS
SCALE: 1 INCH = 50 FT.

JOB NUMBER 0075.19
JOHN A. LAMBIE - COUNTY ENGINEER
SURVEYED MAY & JUNE 1956
SURVEYED ON REQUEST OF THE REGIONAL
PLANNING COMMISSION UNDER SEC. 78
ORD. 4099 BY LETTER DATED FEB. 24, 1956
AND BY BOARD ORDER DATED DEC. 11, 1956
BEARINGS ARE BASED ON THE CALIFORNIA
COORDINATE SYSTEM ZONE 7 PER SEC. 8809
PUBLIC RESOURCES CODE SEE C. 8.9423
F. B. 1660 - 75-160


FIELD WORK BY M.A. VAN DEREN
OFFICE WORK BY R.L. GREEN
CHECKED BY W.J. BRENNER

CSB-2665-1
A10FA3

INDEX 27

TRACT NO. 21756
M. B. 817-55-57

HAWTHORNE BLVD.
SEE P.M. 20180-3

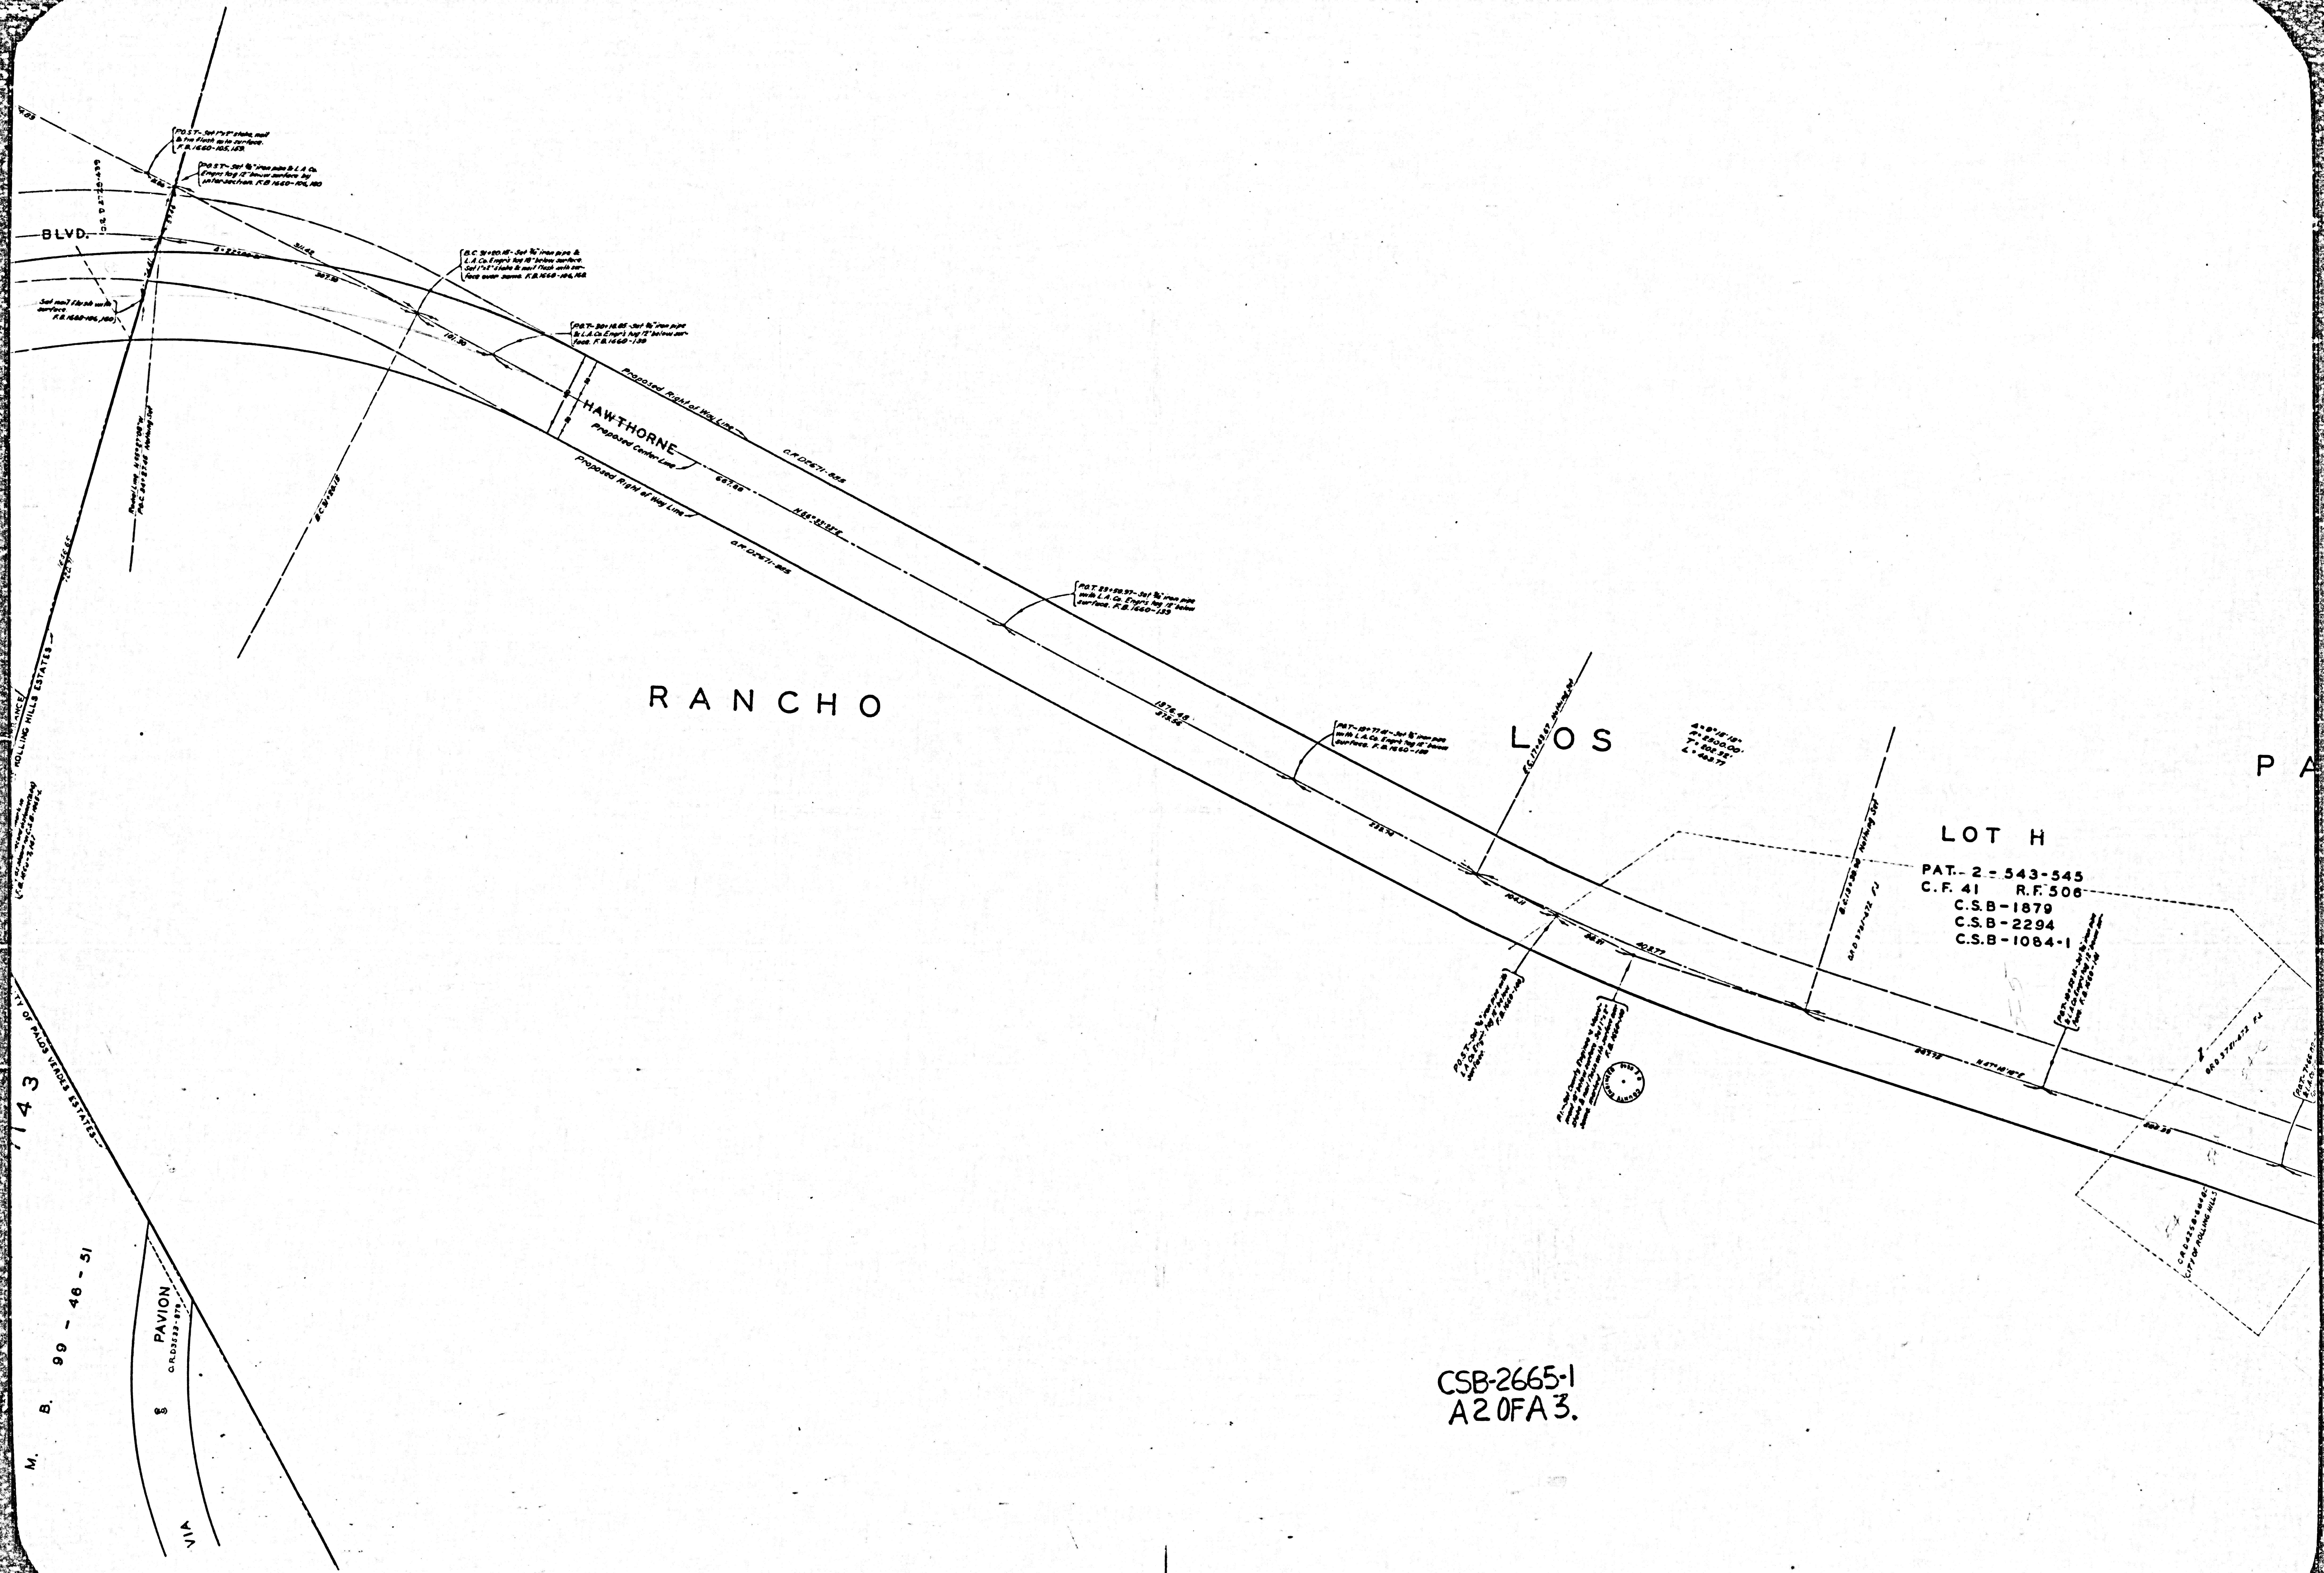


RANCHO

LOS

LOT H

PAT. - 2 - 543-545
C.F. 41 R.F. 506
C.S.B-1879
C.S.B-2294
C.S.B-1084-1

CSB-2665-1
A2 OF A3.

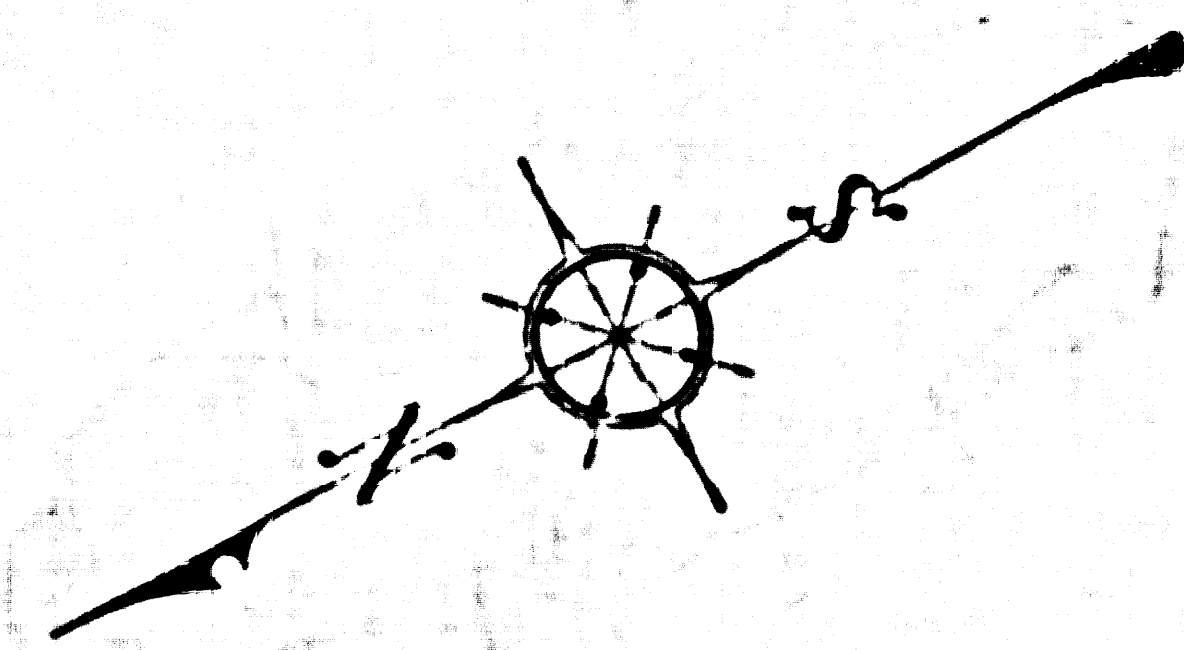

TRACT NO. 15139
M. B. 346 - 28, 29

TRACT NO. LOT 3
M. B. 170 - 10 - 12

CSB-26651
A3 OF A3

